


PLAN SHOWING THE PROPOSED R.C.C. ROOF GROUND AND FIRST FLOOR
COMMERCIAL BUILDING IN S.F.NO:402/2A1B, SITE NO:26 WEST PART,
DTCP NO:313/1987, SULUR TOWN PANCHAYAT, SULUR TALUK,
COIMBATORE DISTRICT.

APPLICANT : MR.V. RAVISHANKAR

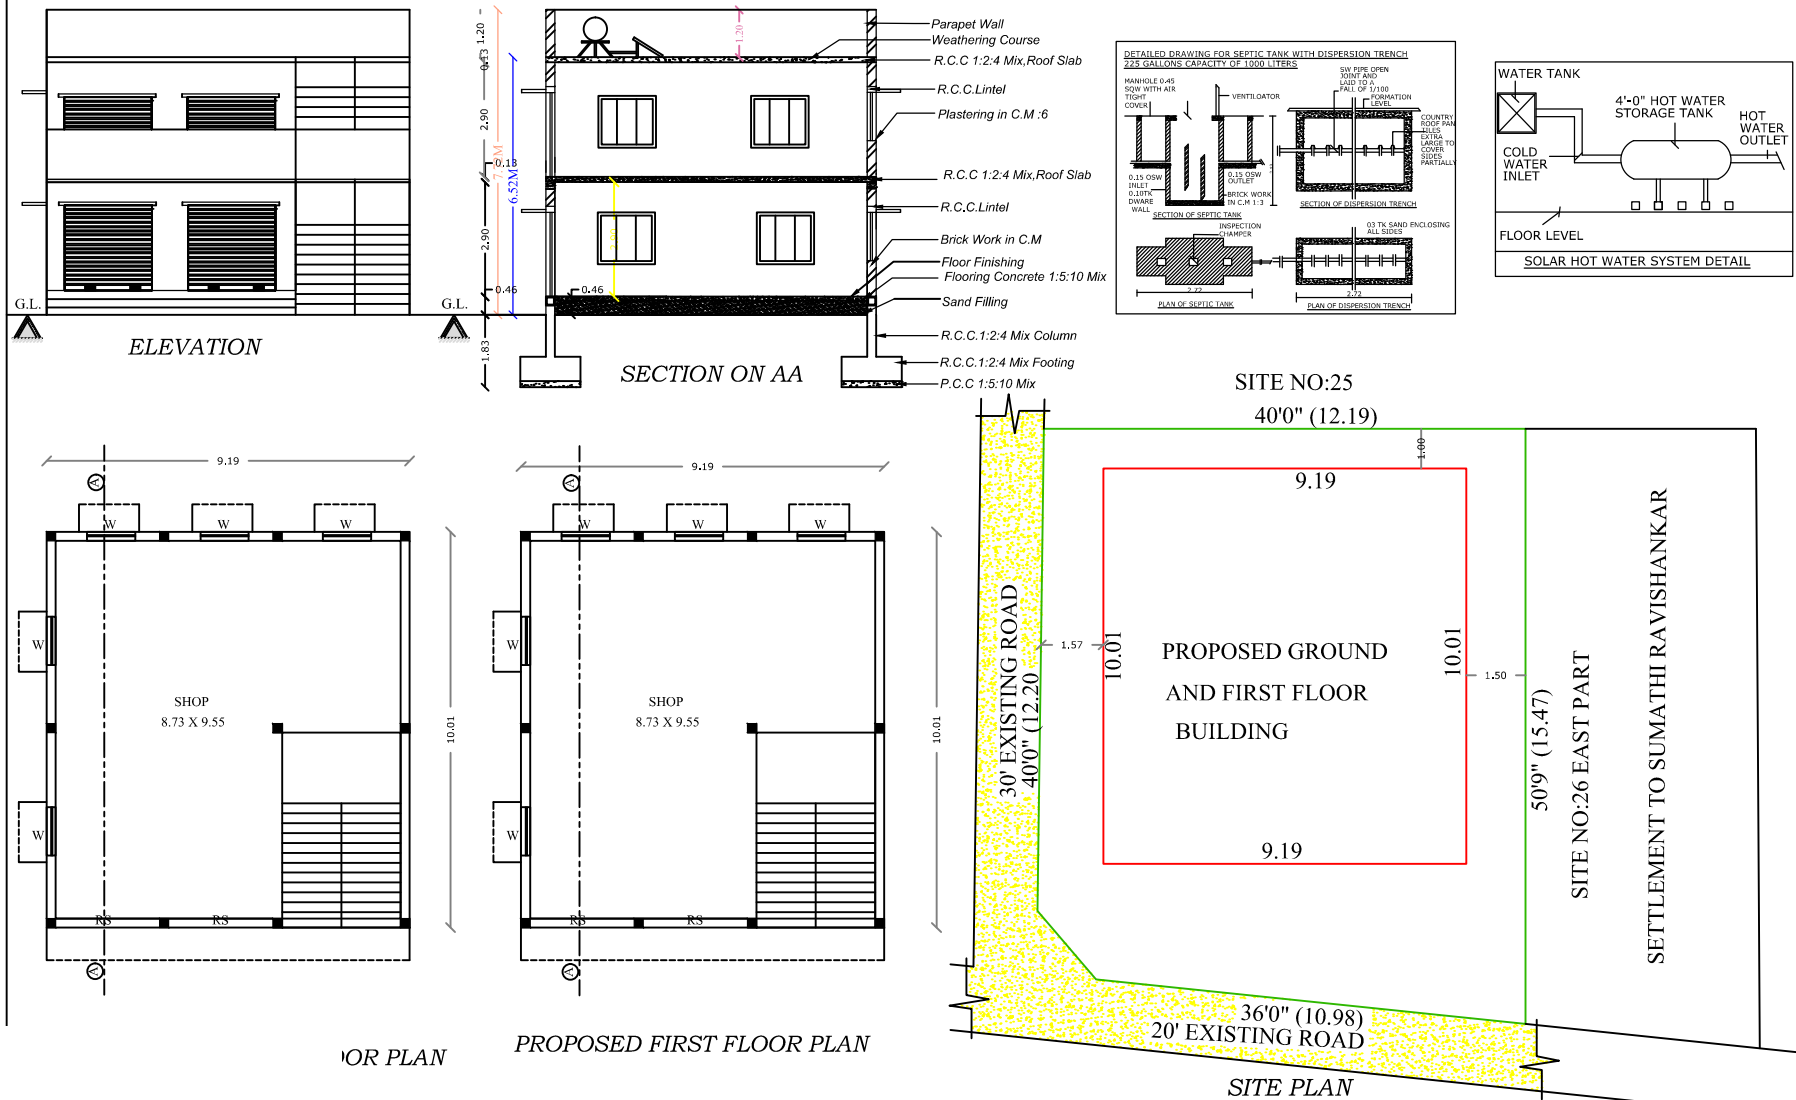

AREA DETAILS		
PLOT AREA DETAIL :		
Area of the Plot	1894 Sq.ft (or) 175.96 Sq.mt	
BUILDING AREA DETAILS :		
Floor Name	Area in (Sq.ft)	Area in (Sq.m)
Proposed Ground Floor SHOP BUILDING	990.29	92.00
Proposed First Floor SHOP BUILDING	990.29	92.00
Total Builtup area	1980.58	184.00
JOINERY DETAILS		
Sym.	DESCRIPTION	SIZE (IN METER)
RS	ROLLING SHUTTER	2.44 X 2.44
W	Window	1.22 X 1.22
- Site Boundary - Proposed Building - Road		All Dimension are in "METER" Paper Size - A3

V. Ravishankar

V. RAVISHANKAR
APPLICANT

Prithvi

ER. S.P.PRITHIVI RAJ
Registered Engineer Gr-I
SARASWATHI BUILDERS
SULUR, COIMBATORE -641402
Cell:9944003170, 9047367313

Registered Engineer

