

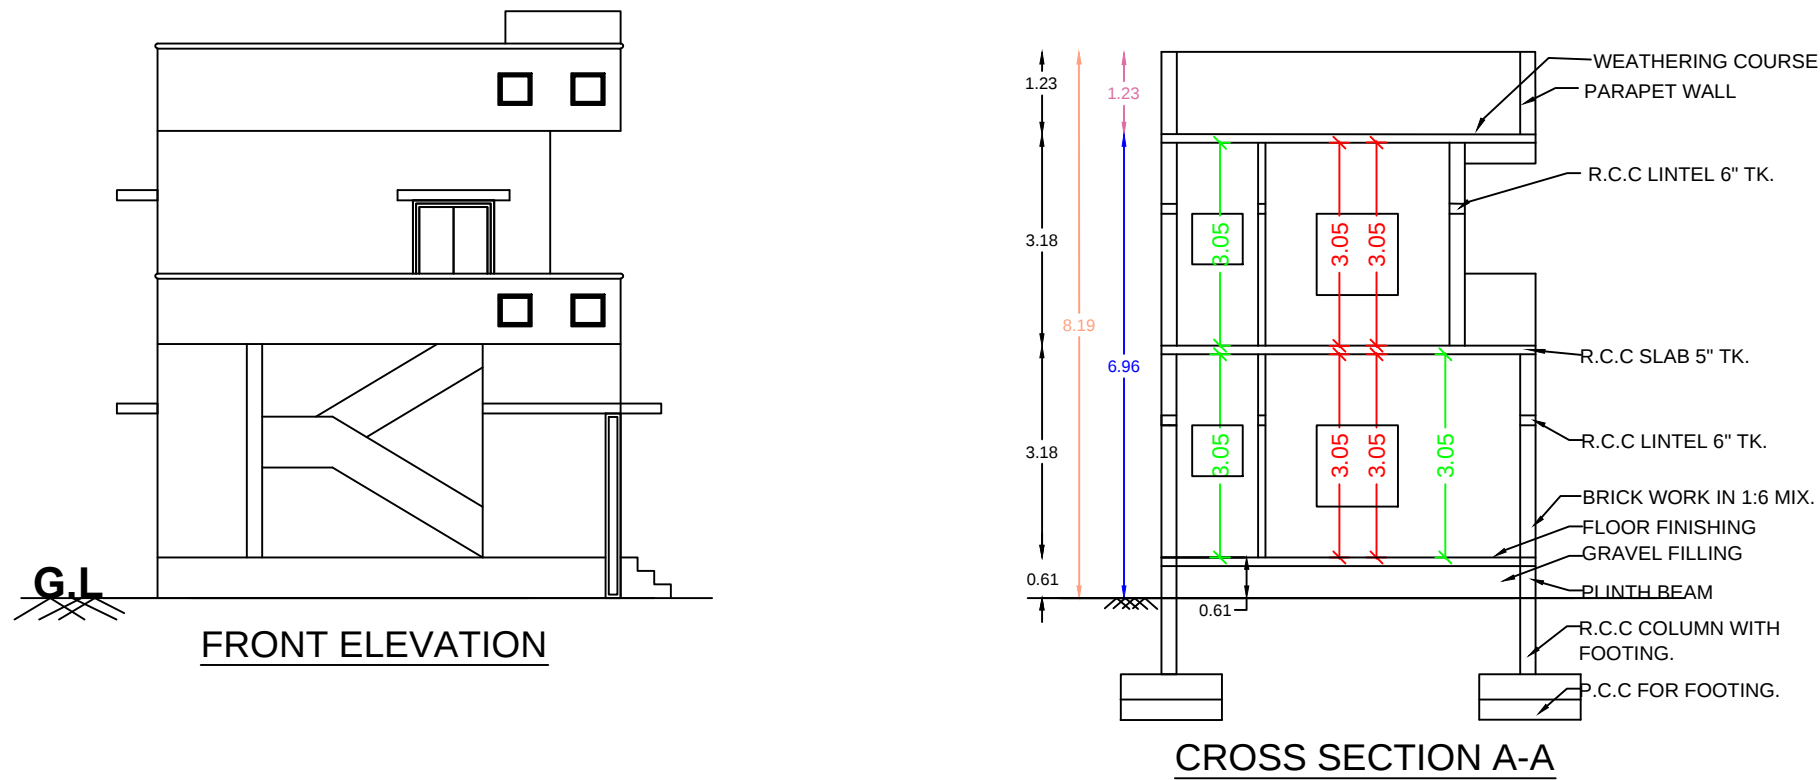


PLAN SHOWING THE PROPOSED R.C.C ROOFED RESIDENTIAL BUILDING IN GROUND & FIRST FLOOR AT NEW S.F NO:634/4, OLD S.F NO:111, "PATTARAI STREET", OOR NATHAM, NO.4 VEERAPANDI VILLAGE AND TOWN PANCHAYAT, COIMBATORE NORTH TALUK & COIMBATORE DISTRICT.

APPLICANT'S NAME : M SAKTHIPRASAD

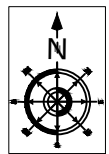

PATH TO SAMANNA GOUNDE'S VAIGAYARA HOUSE

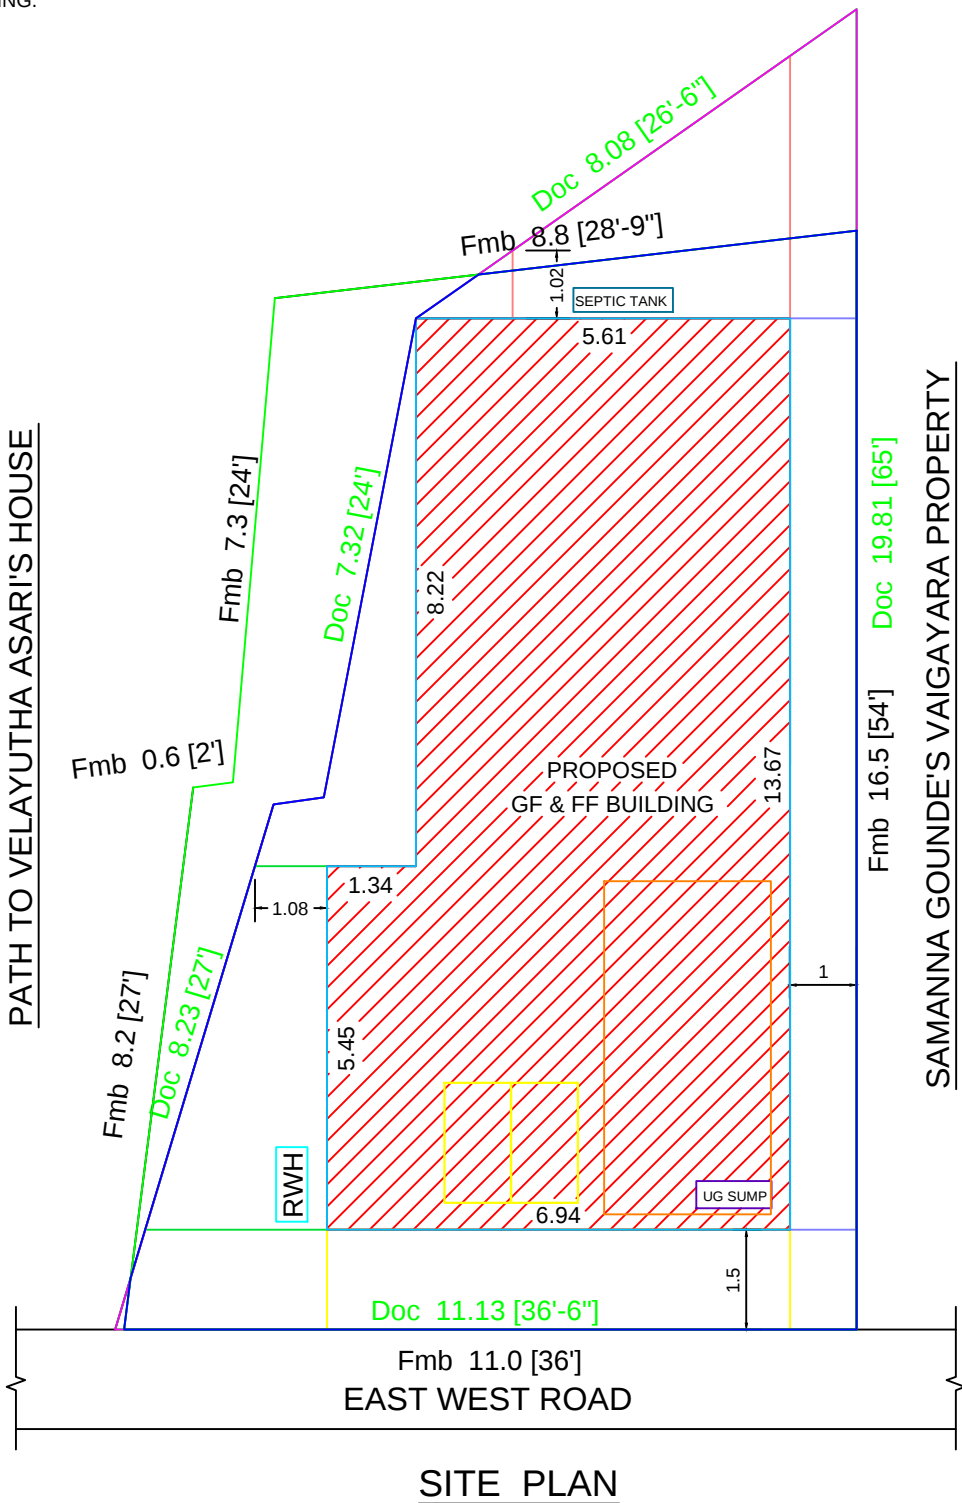


OFFICE USE ONLY

AREA STATEMENT

DESCRIPTION	SQ.FT	SQ.M
PLOT EXTENT (as per document)	1582.00	146.97
PRO. GROUND FLOOR	903.85	83.97
PRO. FIRST FLOOR	903.85	83.97
TOTAL	1807.70	167.94
OPEN SPACE	678.15	63.00

PLOT COVERAGE 57.13 %
F.S.I 1.143

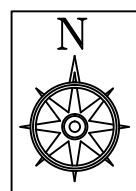

REFERENCE

EXISTING ROAD	
SITE BOUNDRY	
PROPOSED BUILDING	

SCHEDULE OF JOINERY

TYPE	DESCRIPTION	SIZE IN METER	SIZE IN FEET
MD	M.DOOR	1.52 X 2.13	5'-0" X 7'-0"
D	DOOR	0.91 X 2.13	3'-0" X 7'-0"
D1	DOOR	0.76 X 2.13	2'-6" X 7'-0"
O	OPEN	0.91 X 2.13	3'-0" X 7'-0"
W1	WINDOW	1.83 X 1.52	6'-0" X 5'-0"
W2	WINDOW	1.22 X 1.37	4'-0" X 4'-6"
W3	WINDOW	1.22 X 1.22	4'-0" X 4'-0"
KW	WINDOW	1.22 X 0.91	4'-0" X 3'-0"
V1	VENTILATOR	0.76 X 0.76	2'-6" X 2'-6"

SCALE - 1:100
[ALL DIMENSIONS ARE IN METER]

[Signature]

APPLICANT'S SIGNATURE

ER. D. VIGNESHKUMAR, B.E., L.B.S.
License No : 166/LS/2022/00002
VIGNESH CONSTRUCTIONS
No.3, Sree Vaari Complex, Veerapandi Pirivu
Mettupalayam Road, Coimbatore - 641019
Mobile : 9842522943, Tel : 0422 4214647

L.B.S/ENGINEER