

PLAN SHOWING THE PROPOSED CONSTRUCTION OF RCC ROOF GROUND FLOOR COMMERCIAL BUILDING AFTER DEMOLISHING THE EXISTING MANGALORE TILED ROOF BUILDING IN S.F.No. 447/1A, WARD No.01, IDIKARAI VILLAGE, IDIKARAI TOWN PANCHAYAT, ANNUR TALUK, COIMBATORE DISTRICT.

NAME OF APPLICANT : Mr. K.GOVINDARAJULU




AREA DETAILS	SQ.MT	SQ.FT
PLOT AREA - AS PER DOCUMENT	1100.00	-27 CENTS
LAND AREA - A-B-C-D	304.67	3280.00
AREA OF PROPOSED GROUND FLOOR BUILDING	182.51	1965.00
AREA OF OPEN SPACE	122.16	1315.00


SCHEDULE OF JOINERY		SIZE IN METRE
RS	ROLLING SHUTTER	1.30 x 2.13
D	DOOR	0.91 x 2.13
D1	DOOR	0.76 x 2.13
W1	WINDOW	1.52 x 1.37
W	WINDOW	1.22 x 1.37
V	VENTILATOR	0.91 x 0.61

NOTE:ALL DIMENSIONS ARE IN METRE. SCALE - 1:100


REFERENCE	SITE BOUNDARY	PROPOSED BUILDING	EXISTING ROAD

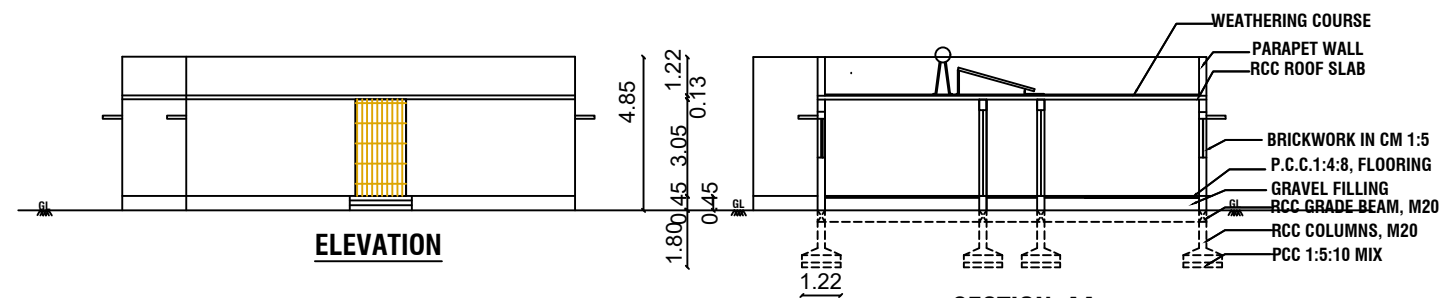


SECTION-AA' S.F.No.447/1A PART

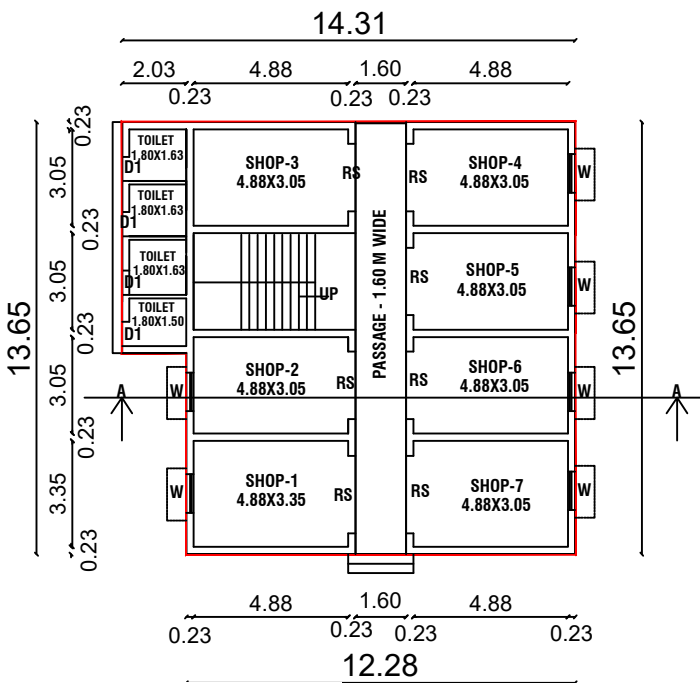





ND FLOOR PLAN

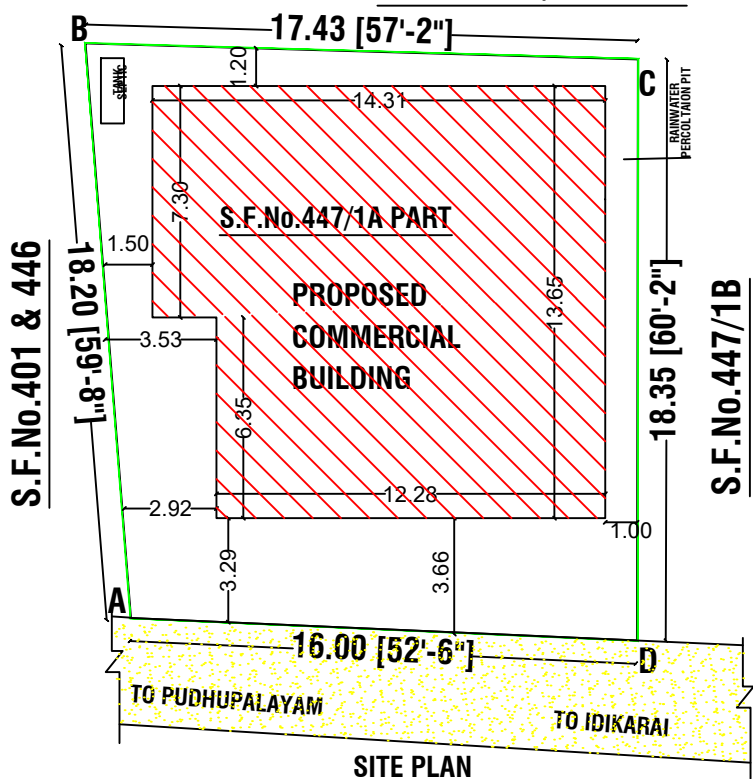

SITE PLAN S.F.No.448,

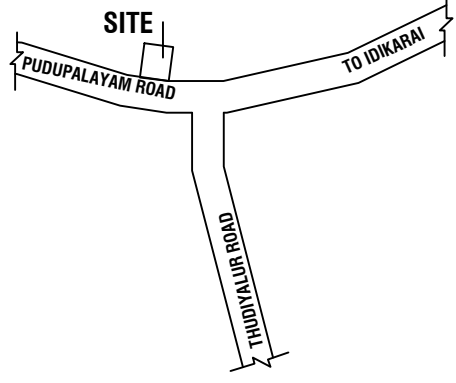

STAIRCASE DETAILS:		
WIDTH	RISER	TREAD
[1.50]	[0.16m]	[0.30m]

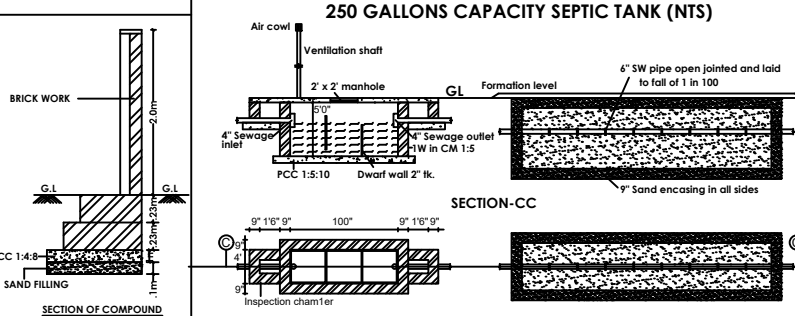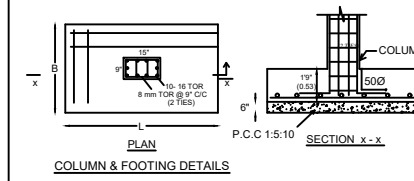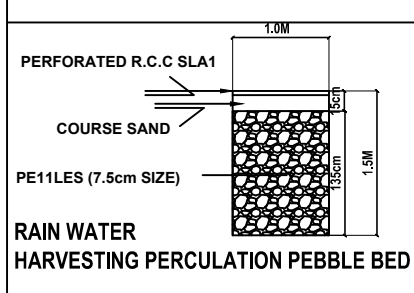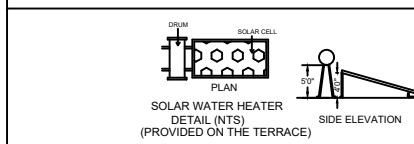

Nallathambi
Er. R NALLATHAMBI, D.C.E., (Civil)
Licensed Building Surveyor
LBS No. 973/ GR-II /2019-2
Shop No. 02, Panchayat Complex,
Idikarai, Coimbatore - 641 022
Mobile - 98422 70060

REGISTERED ENGINEER

Govindarajulu

APPLICANT

