

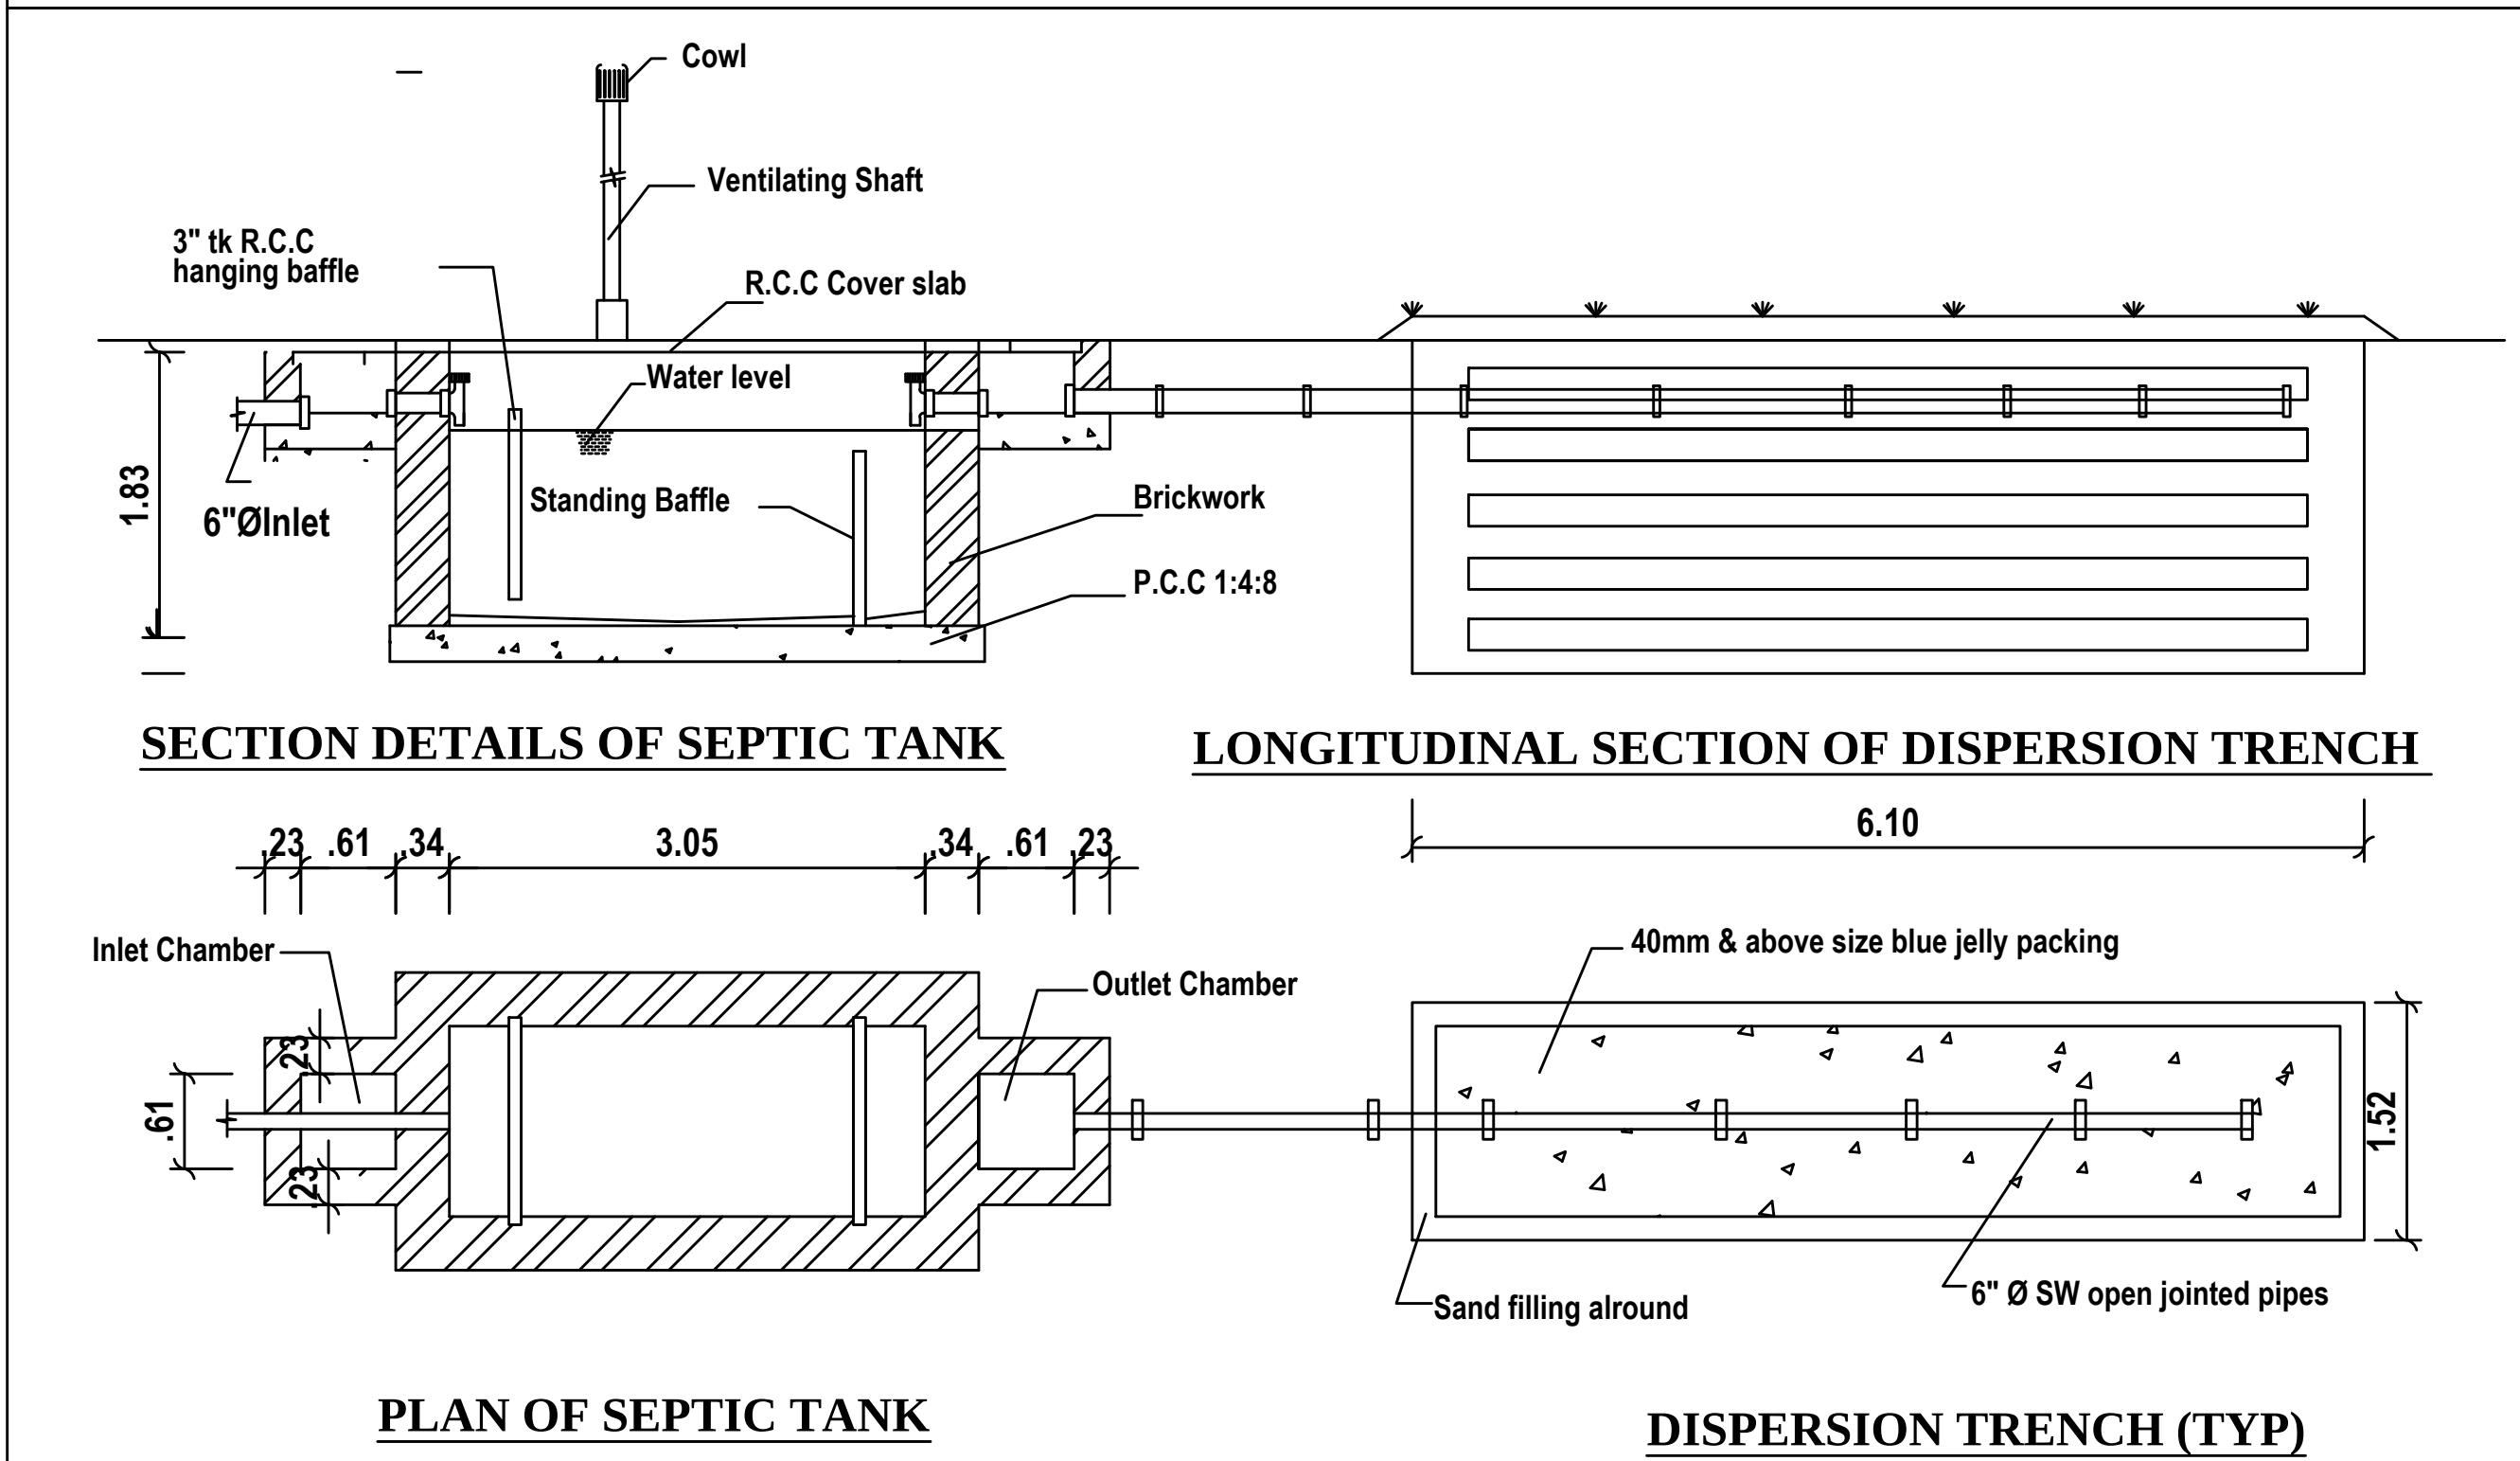
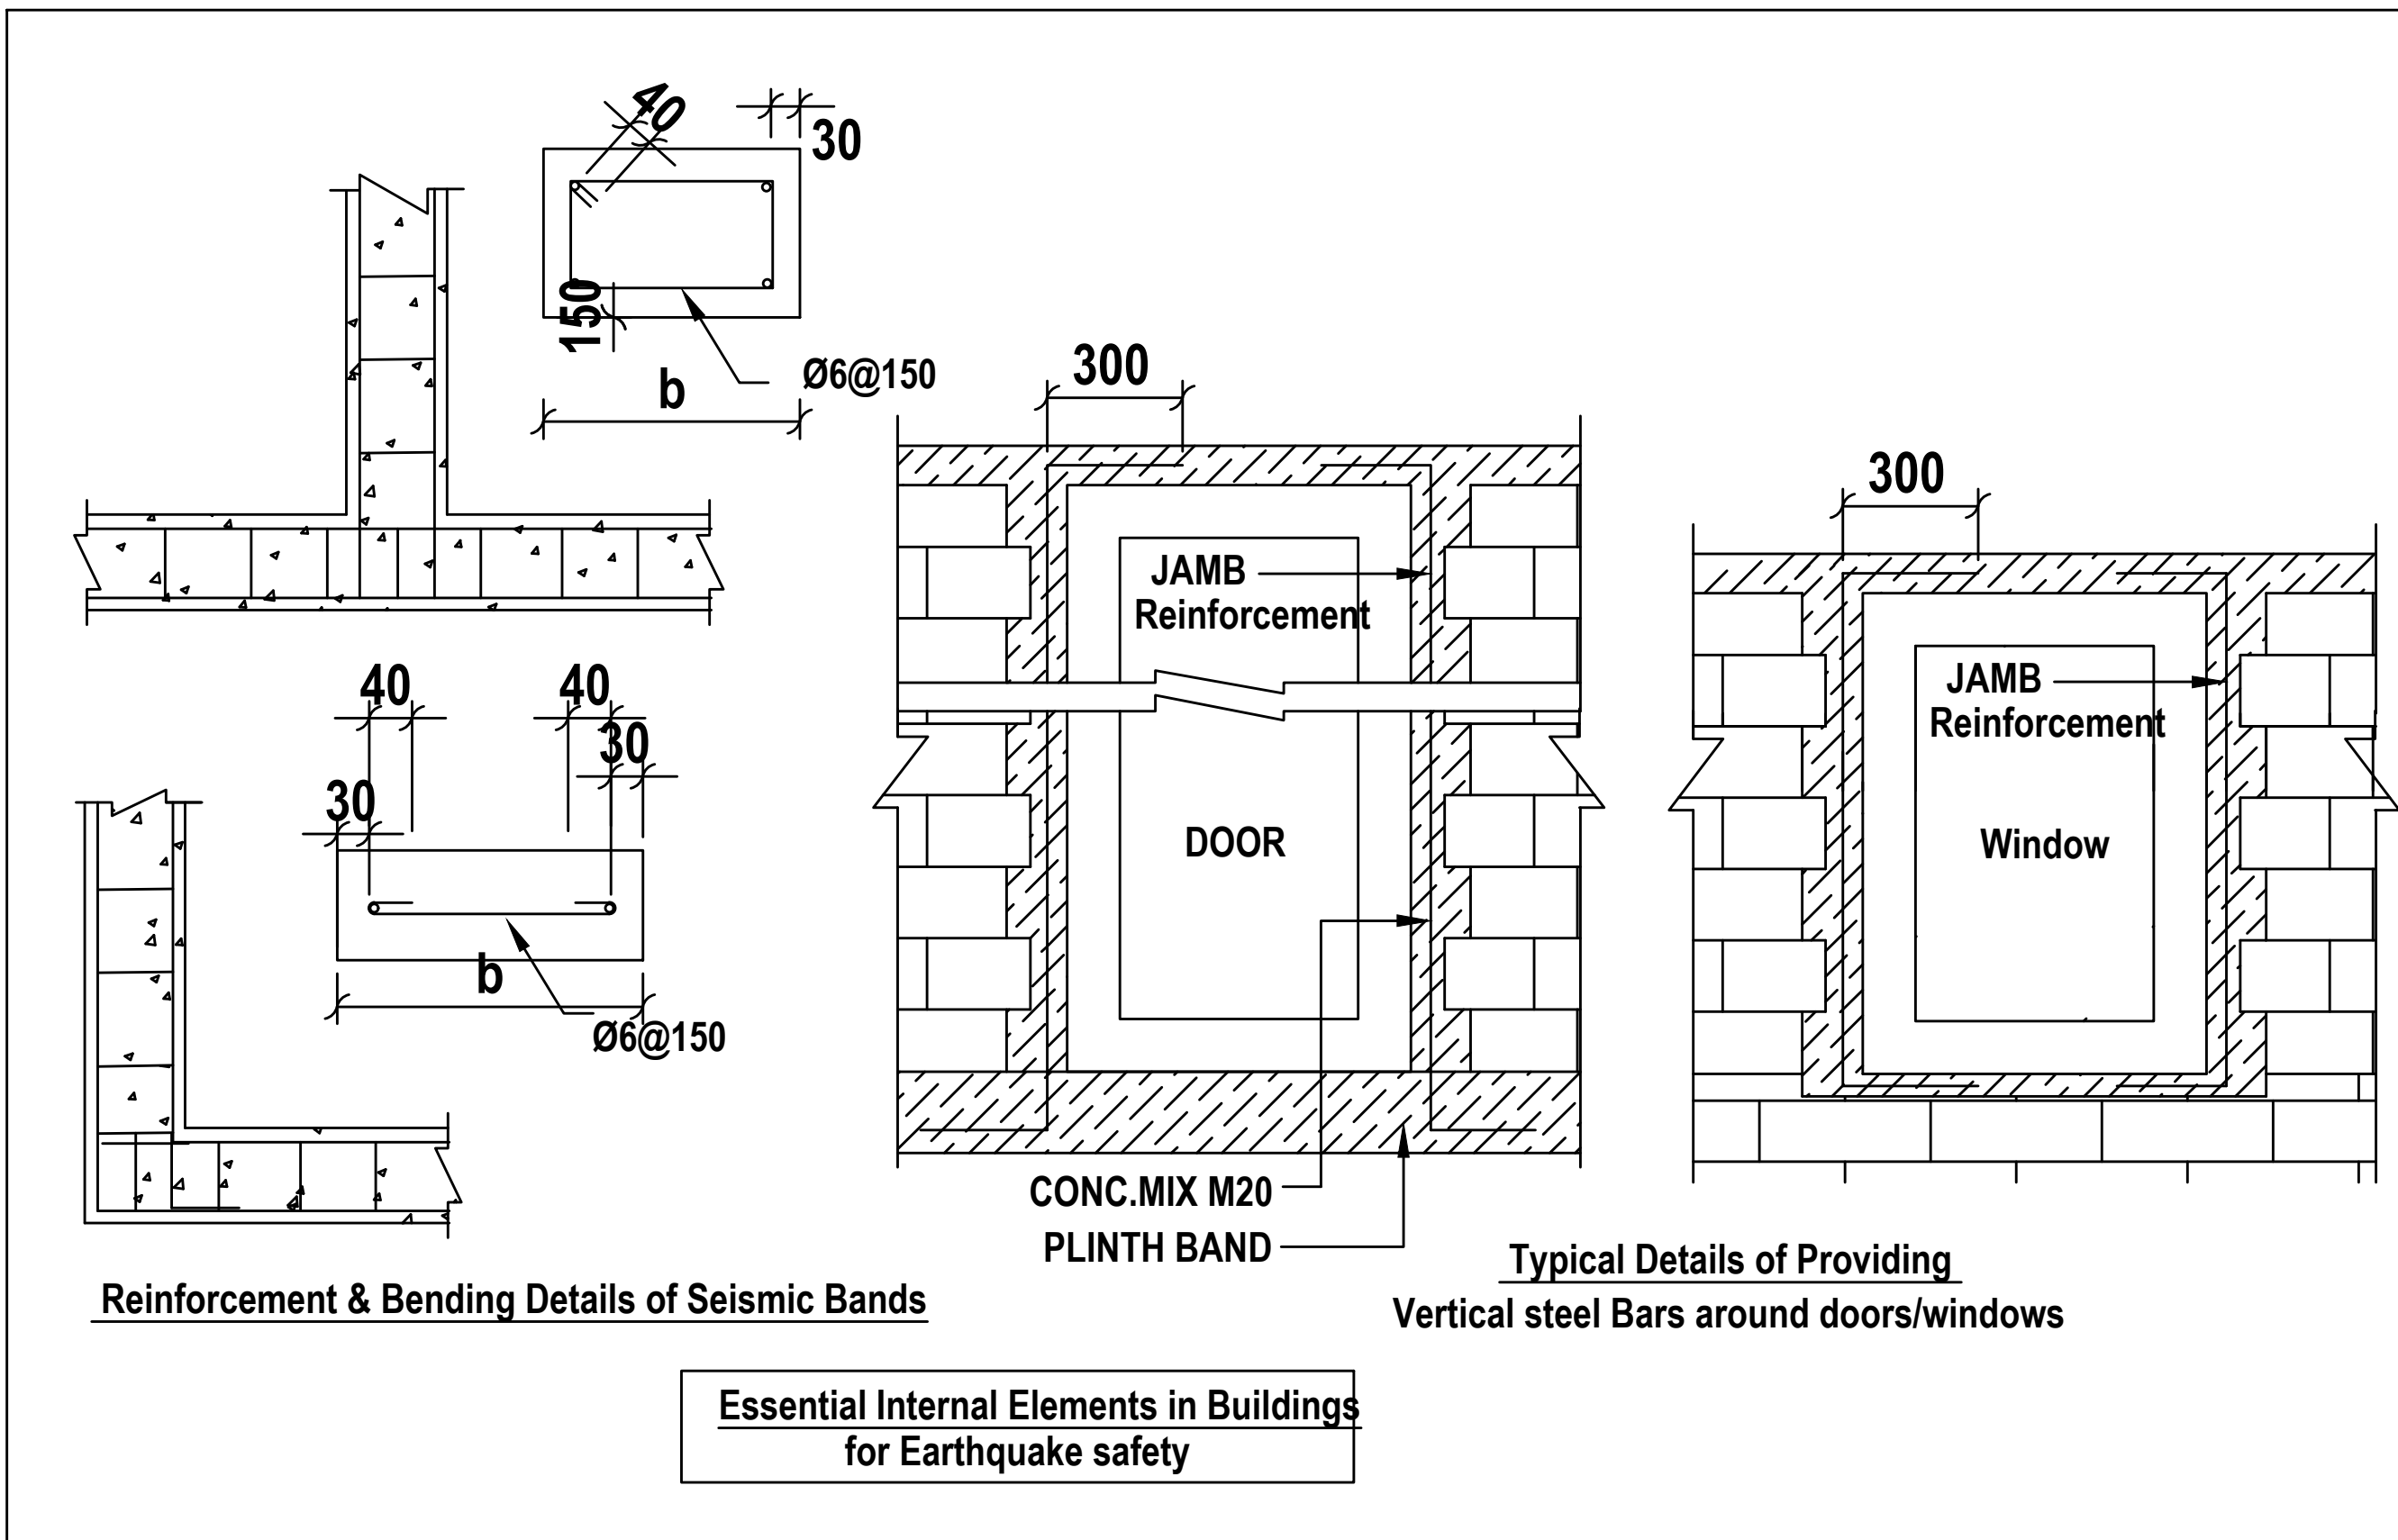
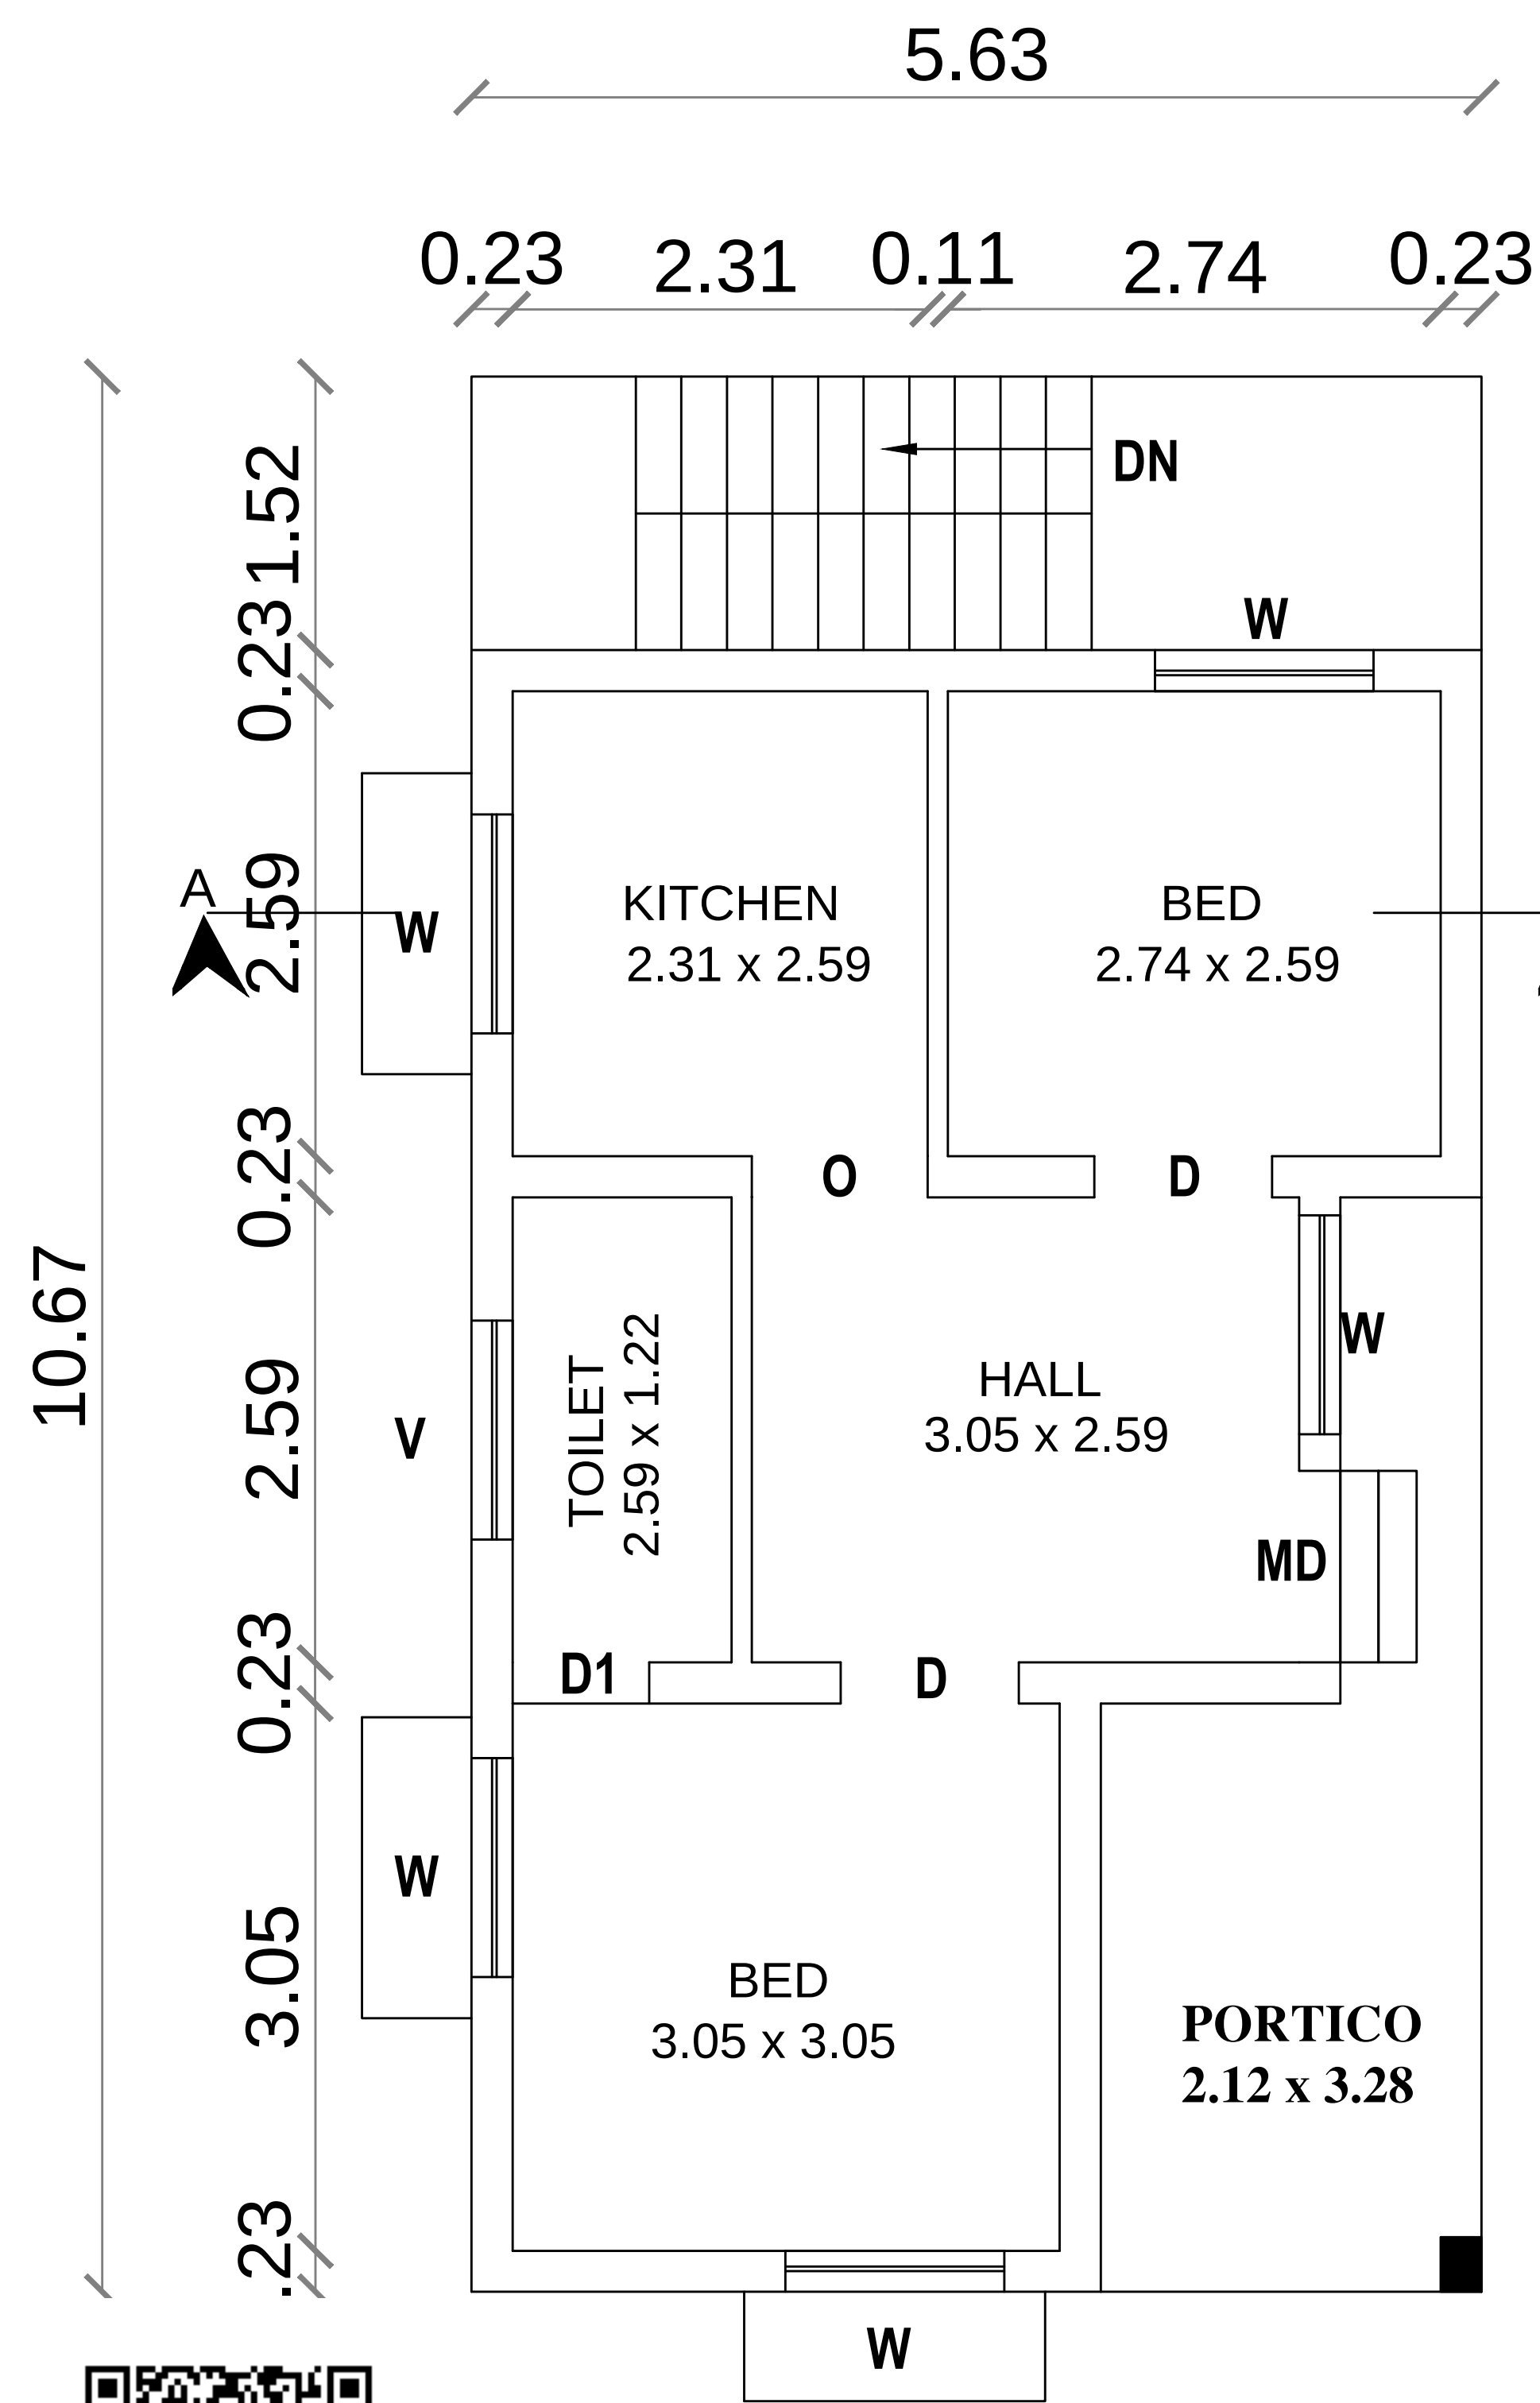
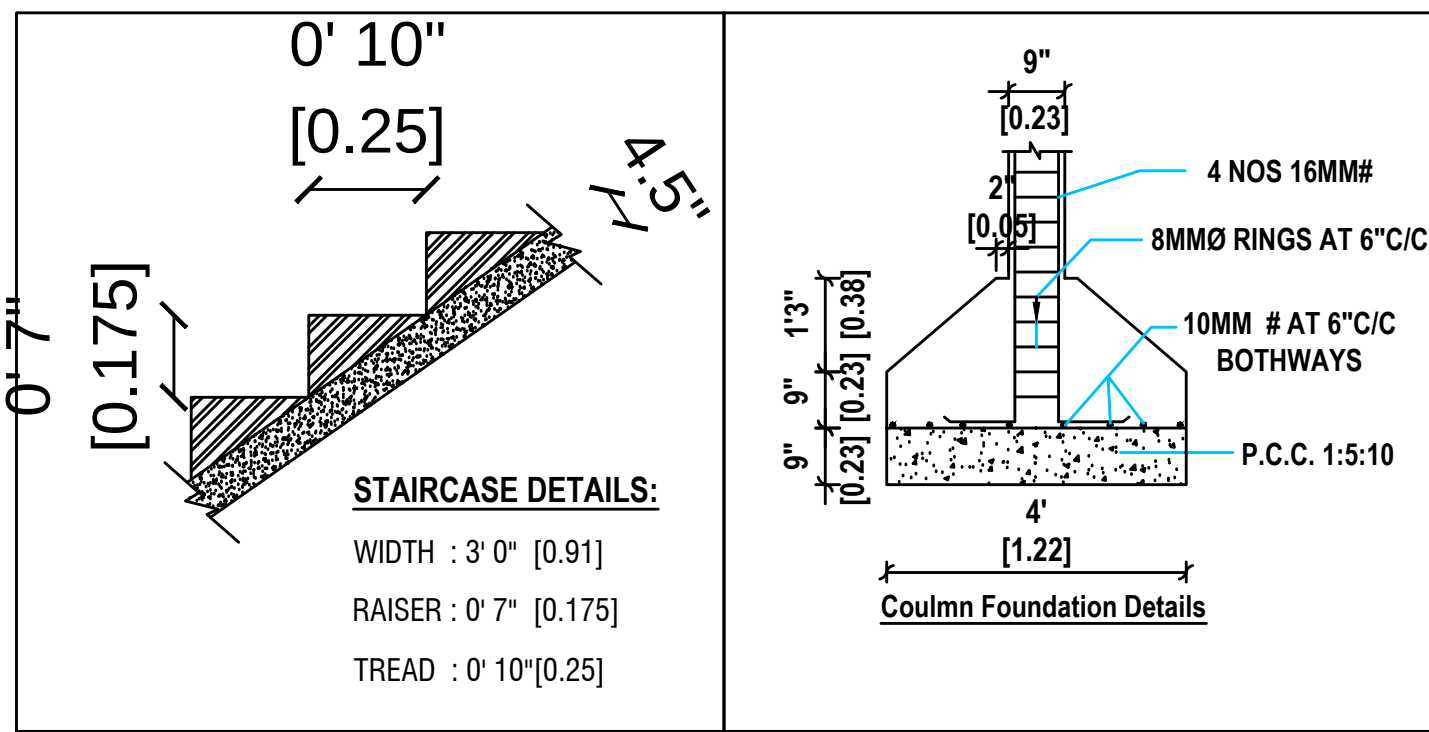
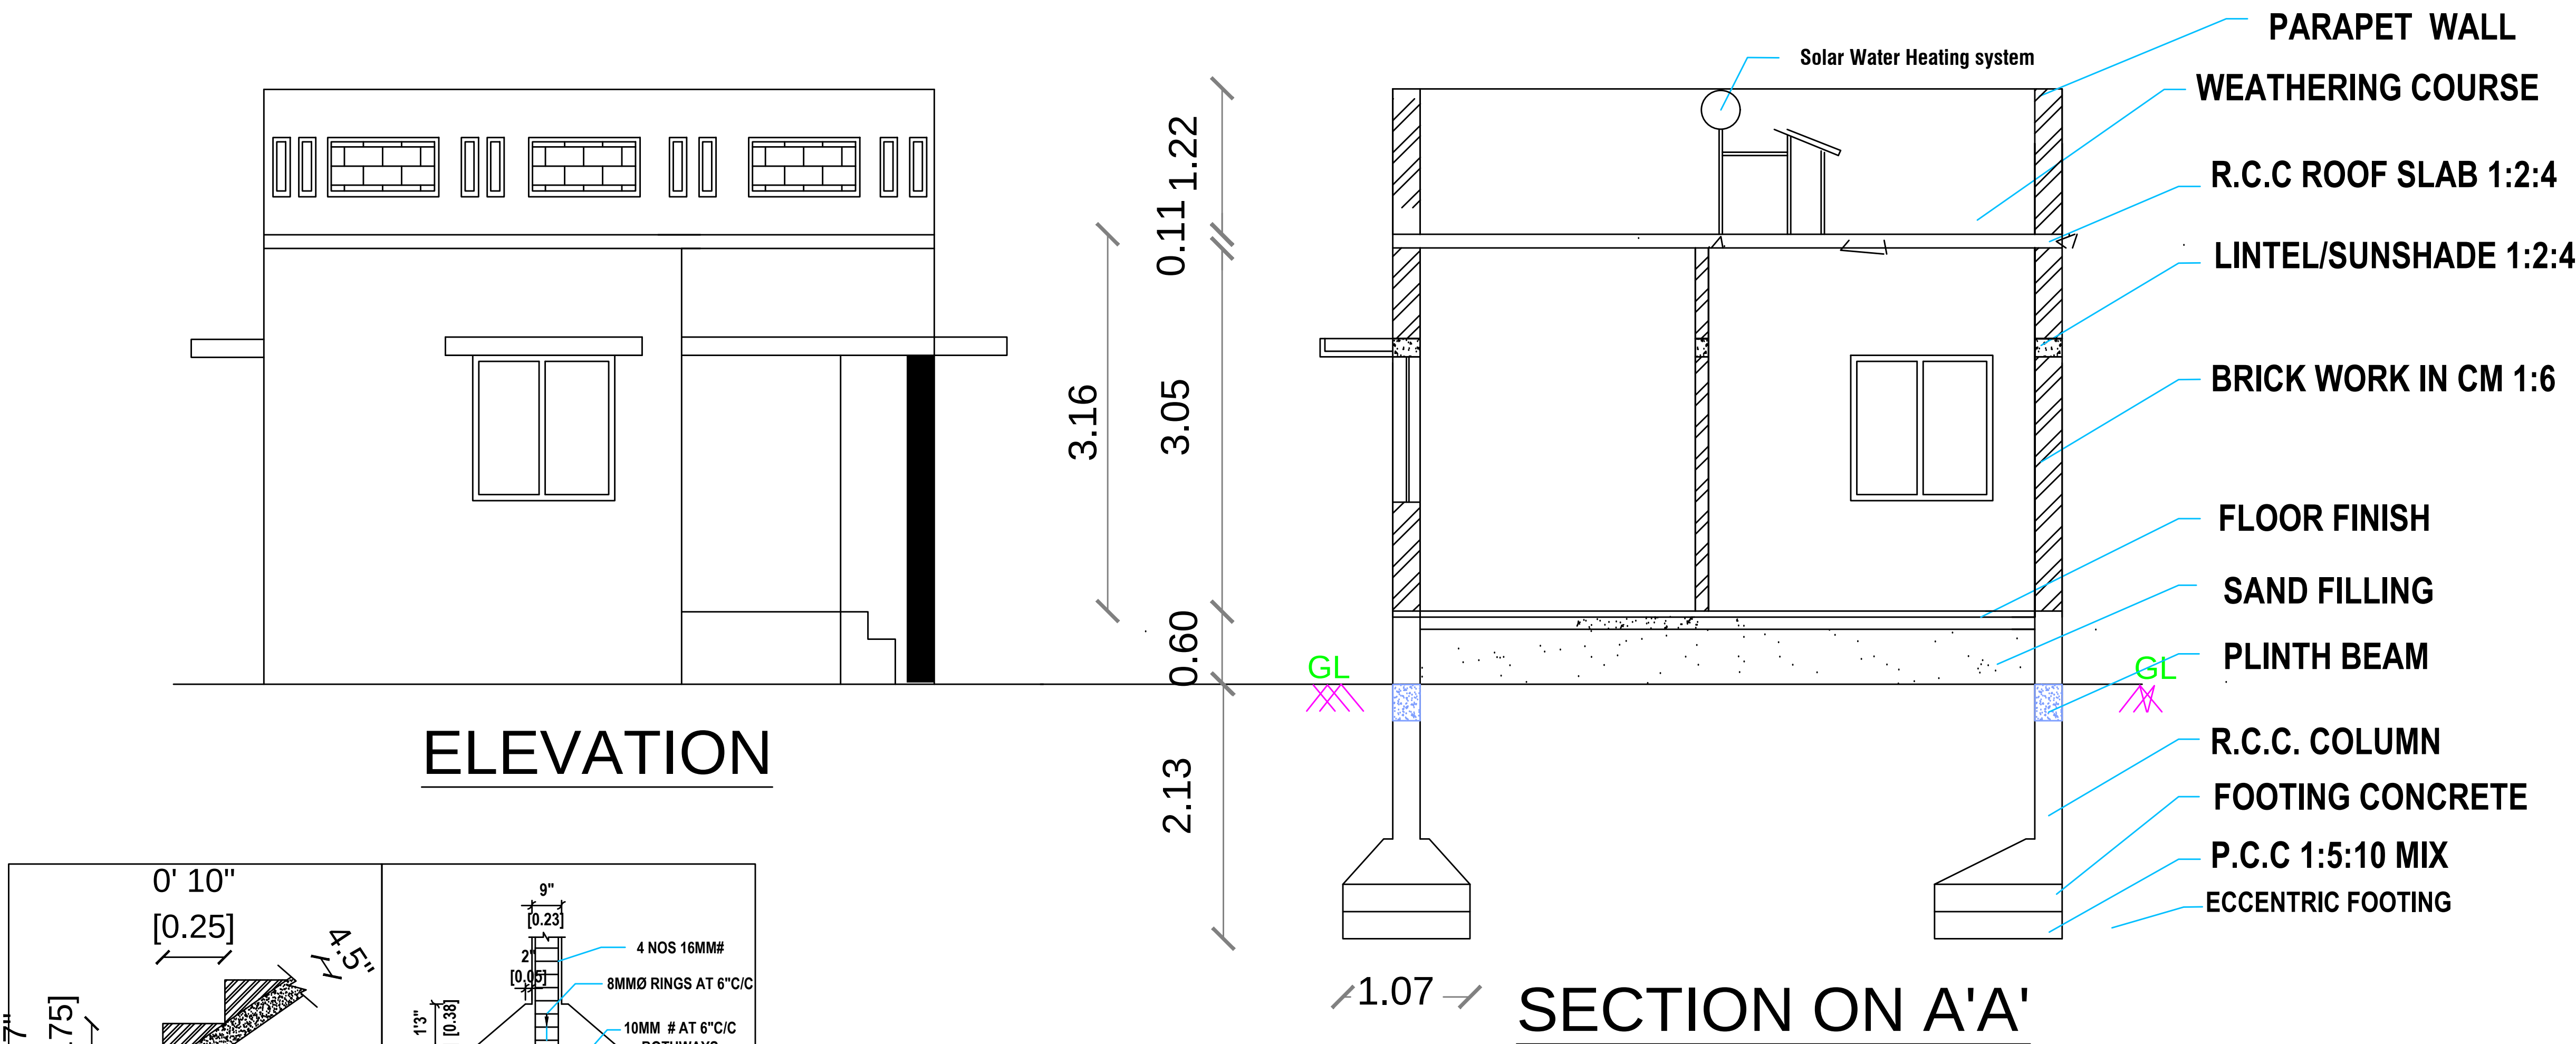
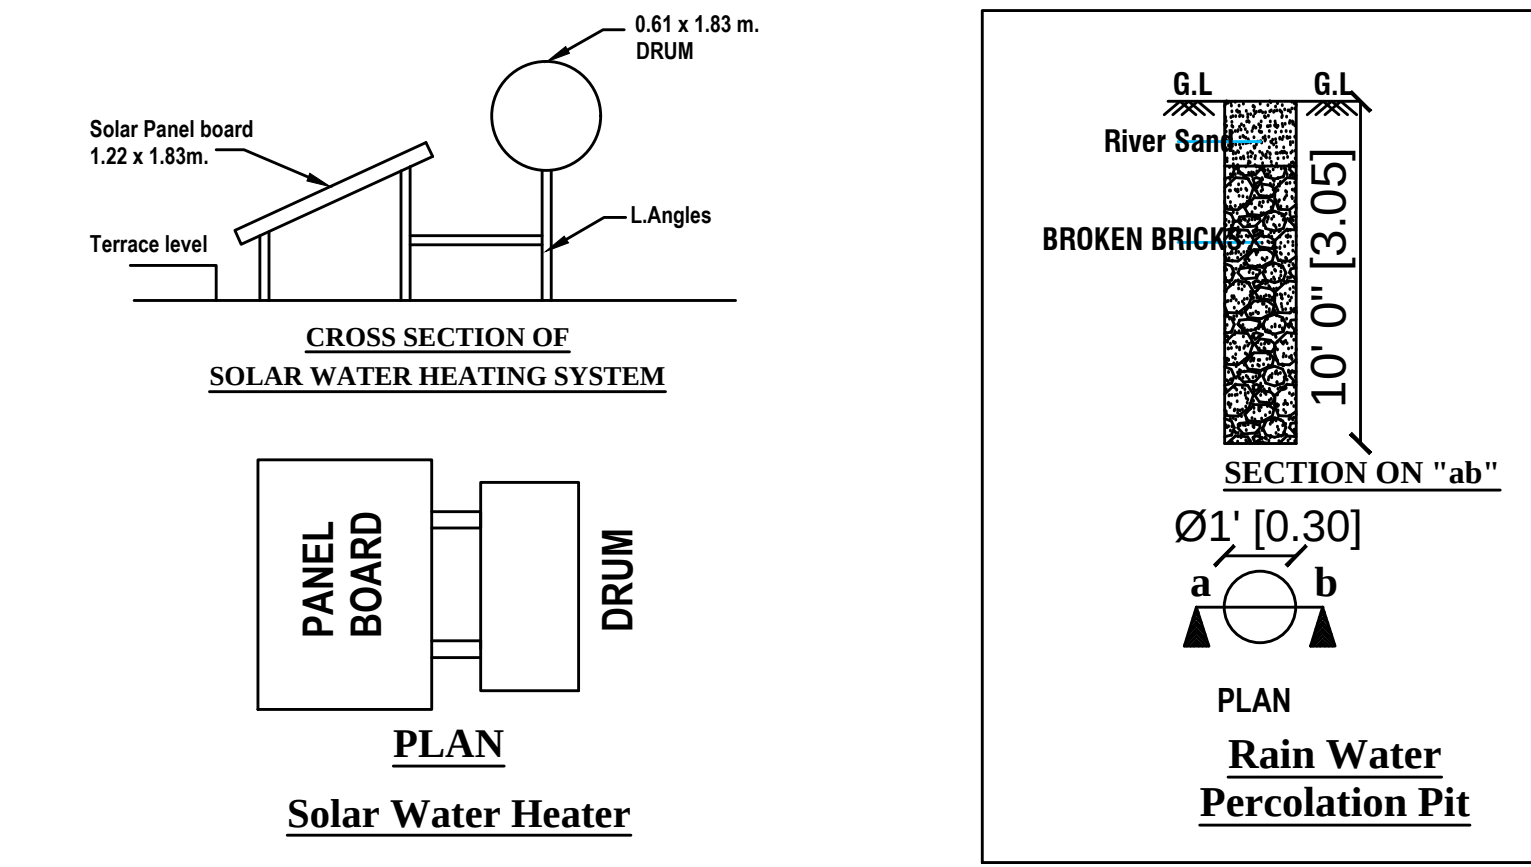


PLAN SHOWING THE PROPOSED GROUND FLOOR R.C.C.ROOF RESIDENTIAL BUILDING S.F.NO:304/9A1I,
SITE NO:68 EAST PART,"VIGNESH NAGAR,"IRUGUR VILLAGE AND TOWN PANCHAYAT, SULUR TALUK,
COIMBATORE DISTRICT. REGULARIZED APPROVAL NO : 145/2025, DATE:03.03.2025.

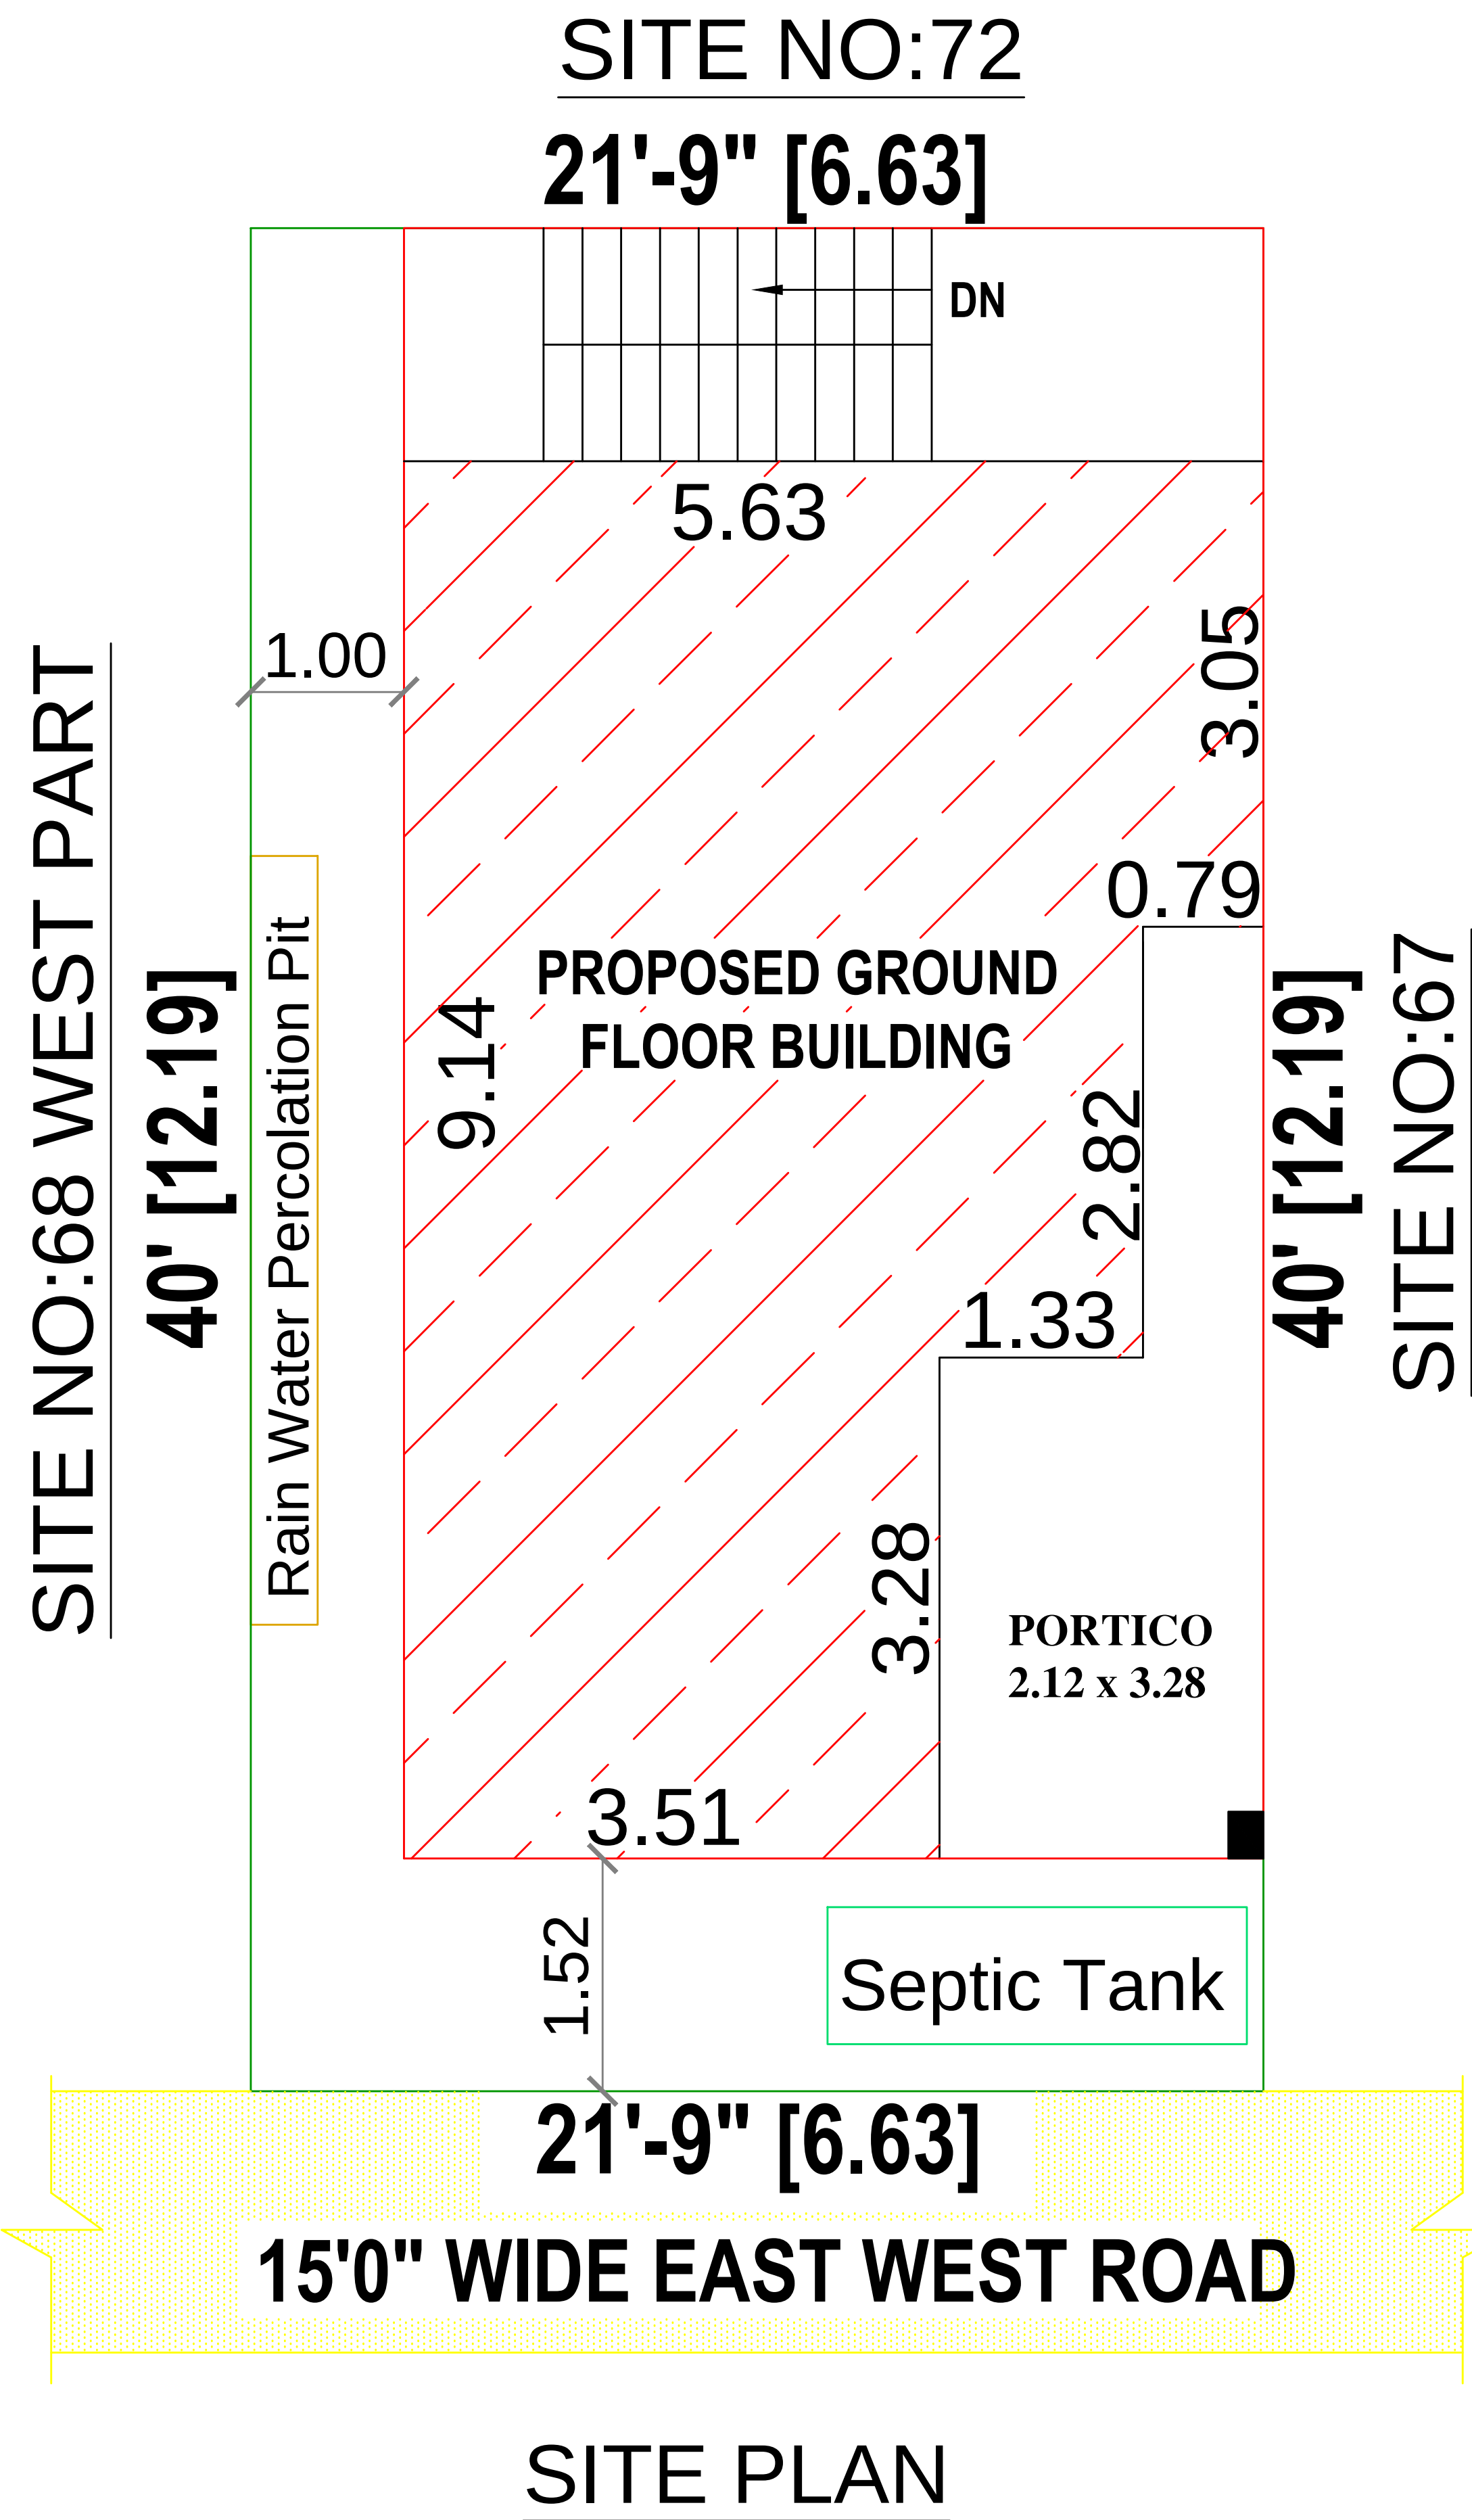


DETAILS OF SEPTIC TANK - 250 GALLONS & DISPERSION TRENCH

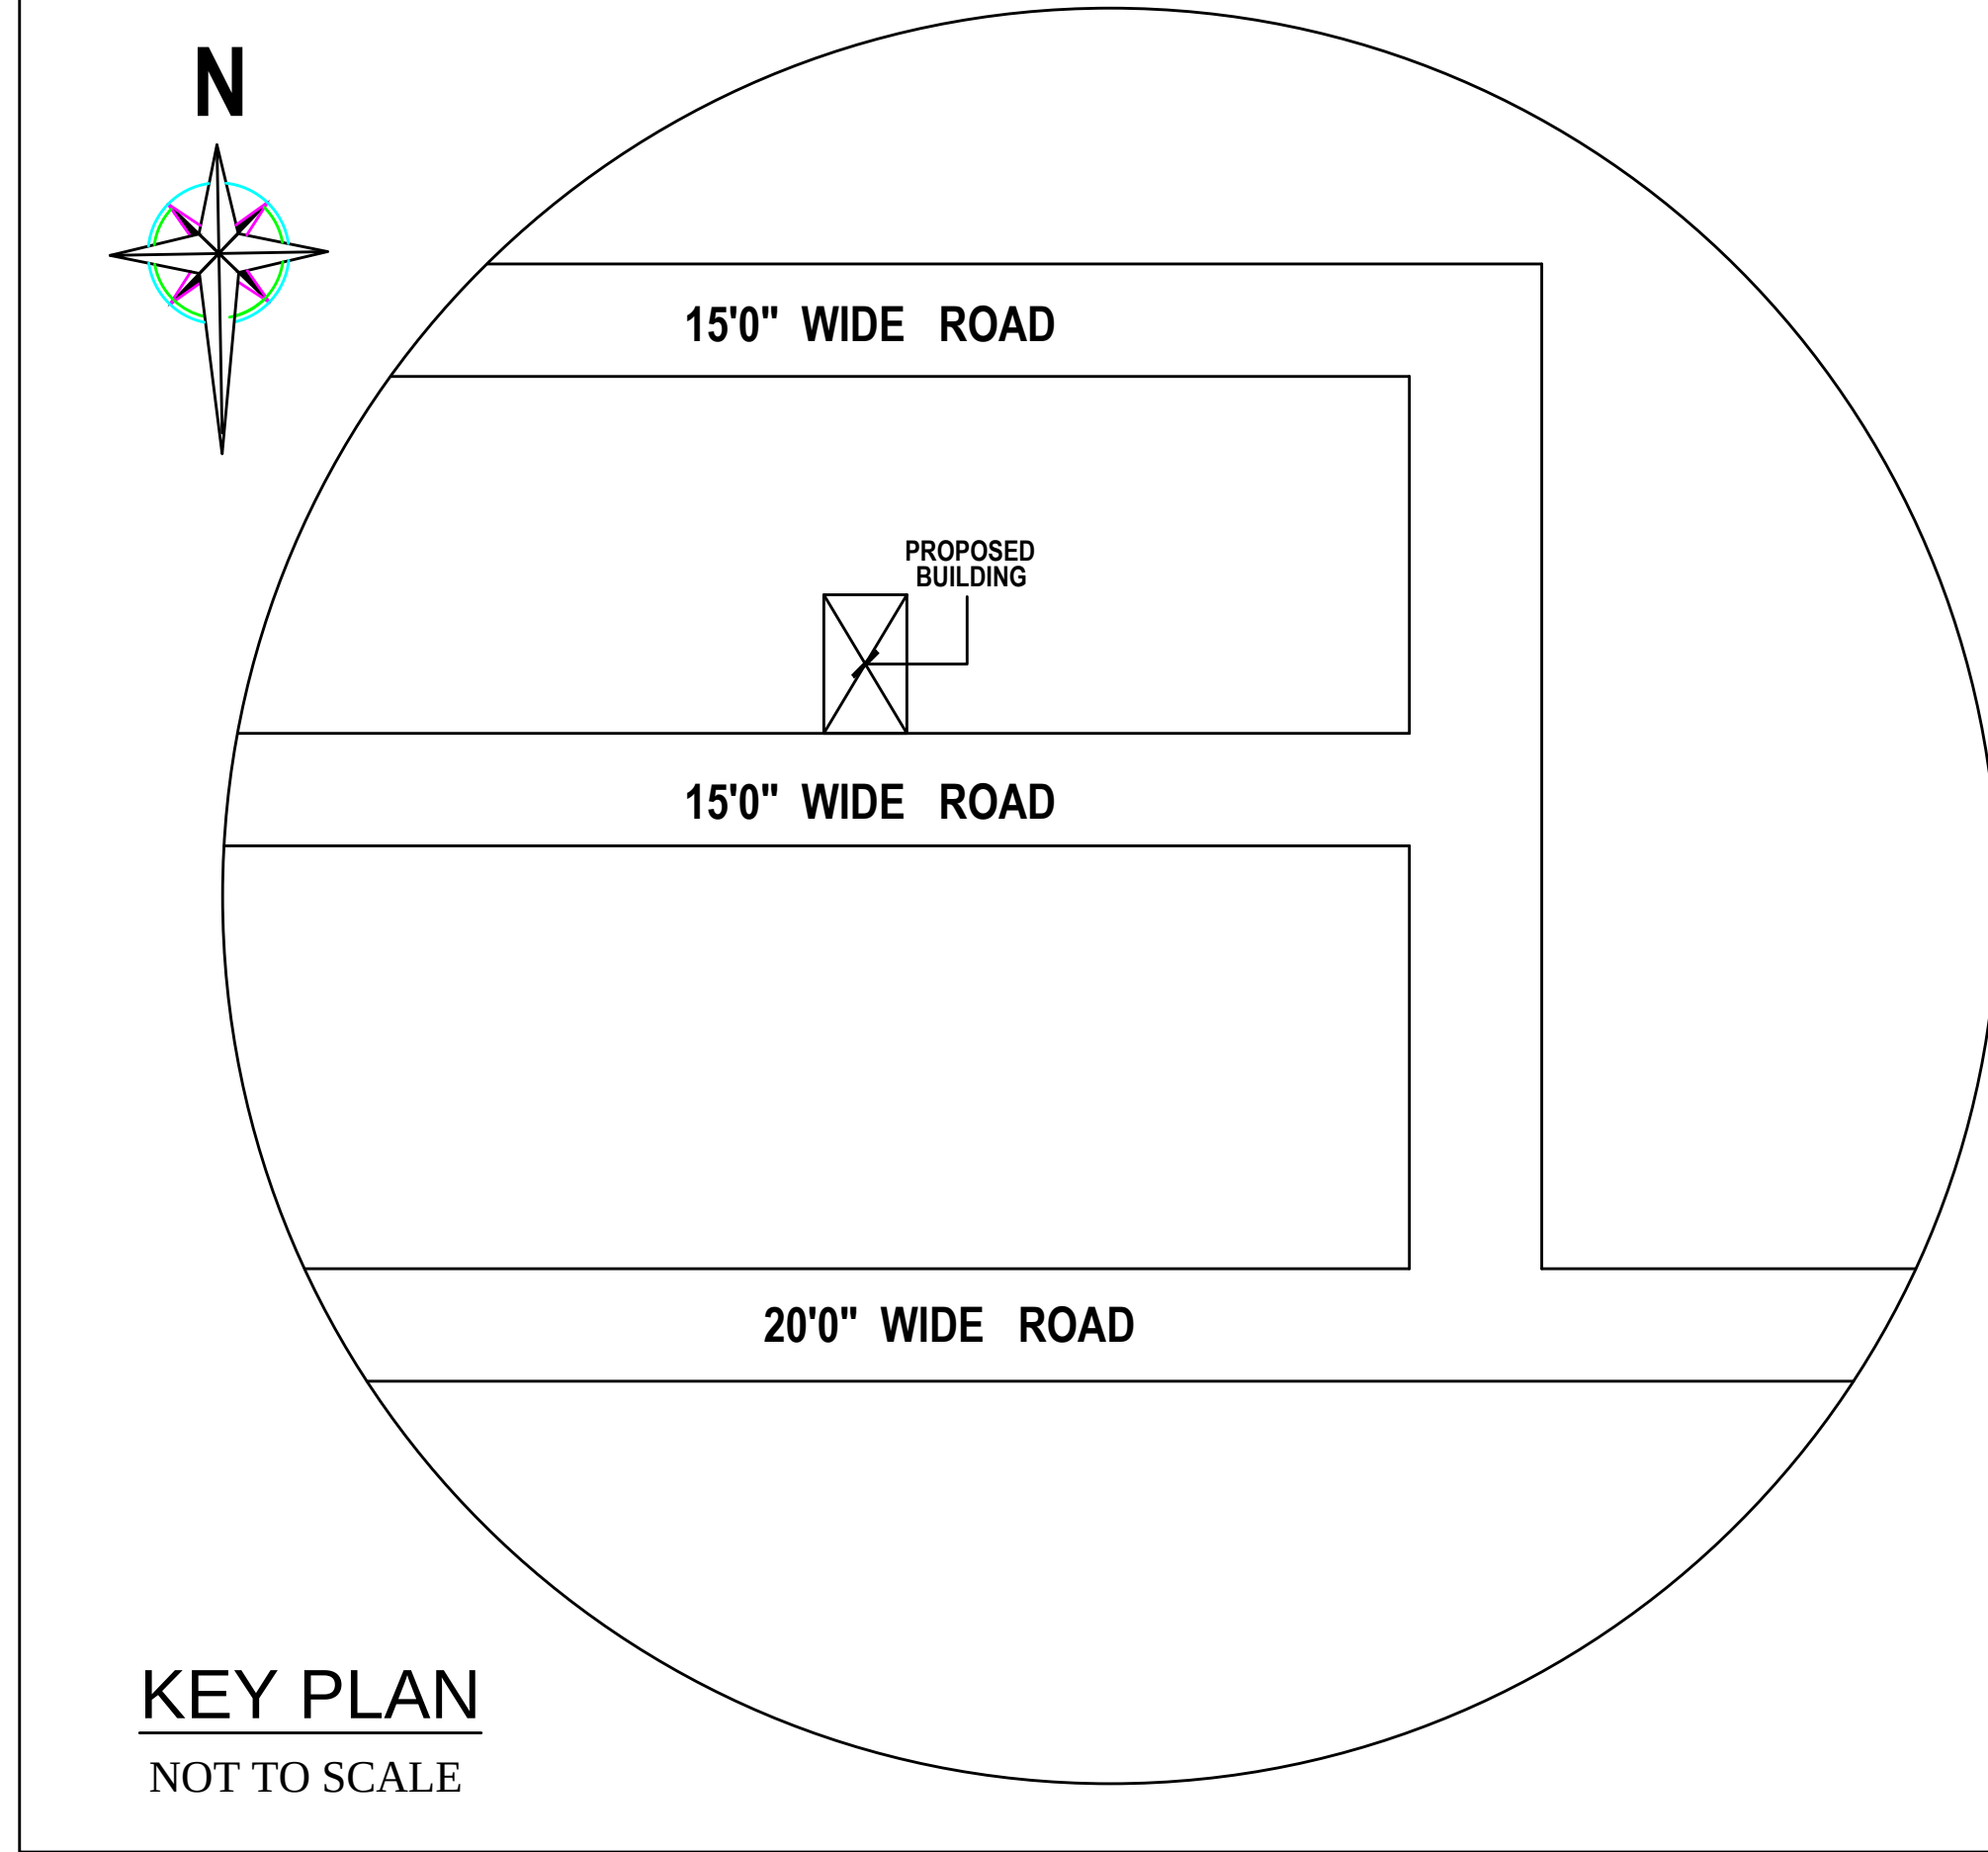

AREA DETAILS	IN SQ. FT.	IN SQ. M.
Area of the Site	869.00	80.73
Area of the Pro- Ground Floor	646.05	60.02
Area of the Open Space	222.95	20.71

JOINERY DETAILS			
Sym.	DESCRIPTION	IN FEET	IN METER
MD	MAIN DOOR	3' 6" X 7' 0"	1.07 X 2.13
D	DOOR	3' 0" X 7' 0"	0.91 X 2.13
D1	DOOR	2' 6" X 7' 0"	0.76 X 2.13
W	WINDOW	4' 0" X 4' 0"	1.22 X 1.22
V	VENTILATOR	3' 0" X 2' 0"	0.91 X 0.61

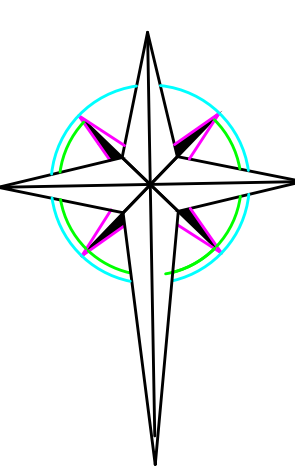Plan, Section & Elevation SCALE 1" : 8' 0" (1 : 96)	Site Plan 1" : 16' 0" (1 : 192)	N 
REFERENCE		
SITE BOUNDARY PROPOSED BUILDING ROAD		

APPLICANT

S. J edith

P. PRAKASH, B.E.,
LICENSED BUILDING SURVEYOR
8/16, KALLU RAMASAMY THEVAR STREET,
IRUGUR, COIMBATORE - 641 103.

ENGINEER / L.B.S.