
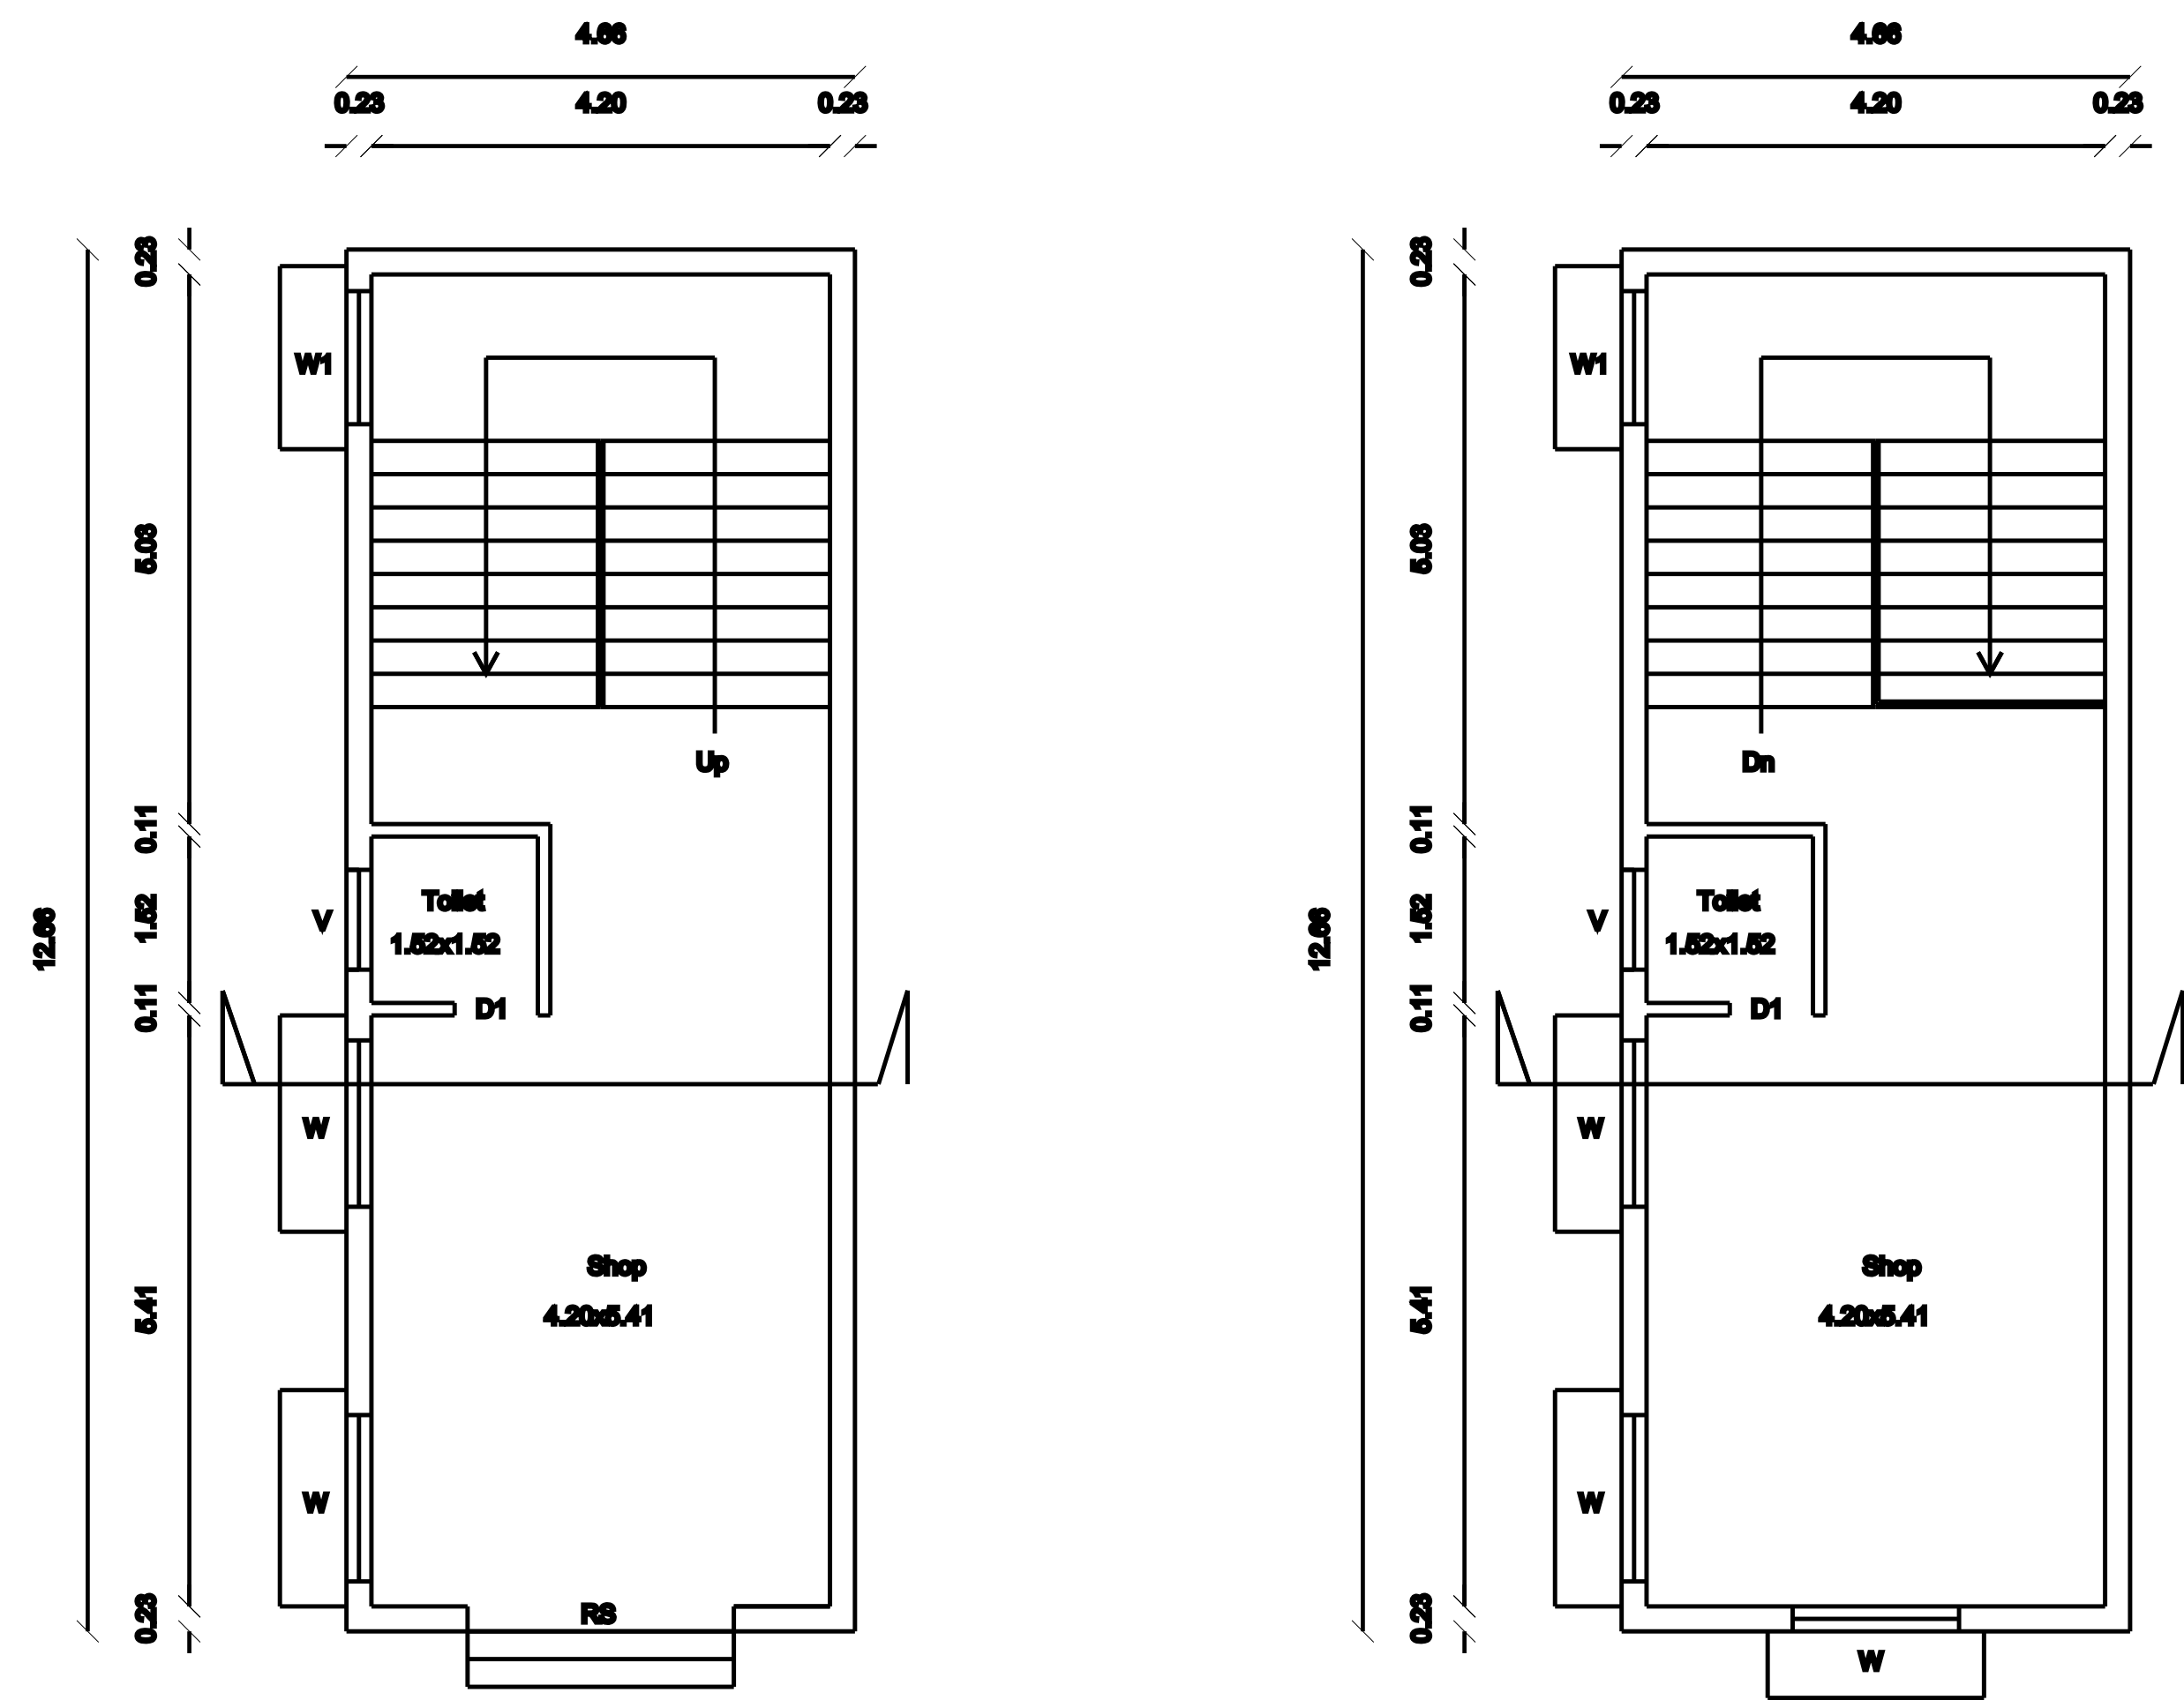


Plan Showing The Proposed Construction Of Ground Floor & First Floor R.C.C Roof

Commercial Building At Karuvalur Road, S.F No. 143/1C6 of Sarcarsamakulam Village,









Sarcarsamakulam Town Panchayat, Annur Taluk, Coimbatore District.

Regularised Layout - R.O.C No. 149/2018, Dt - 13.07.2022

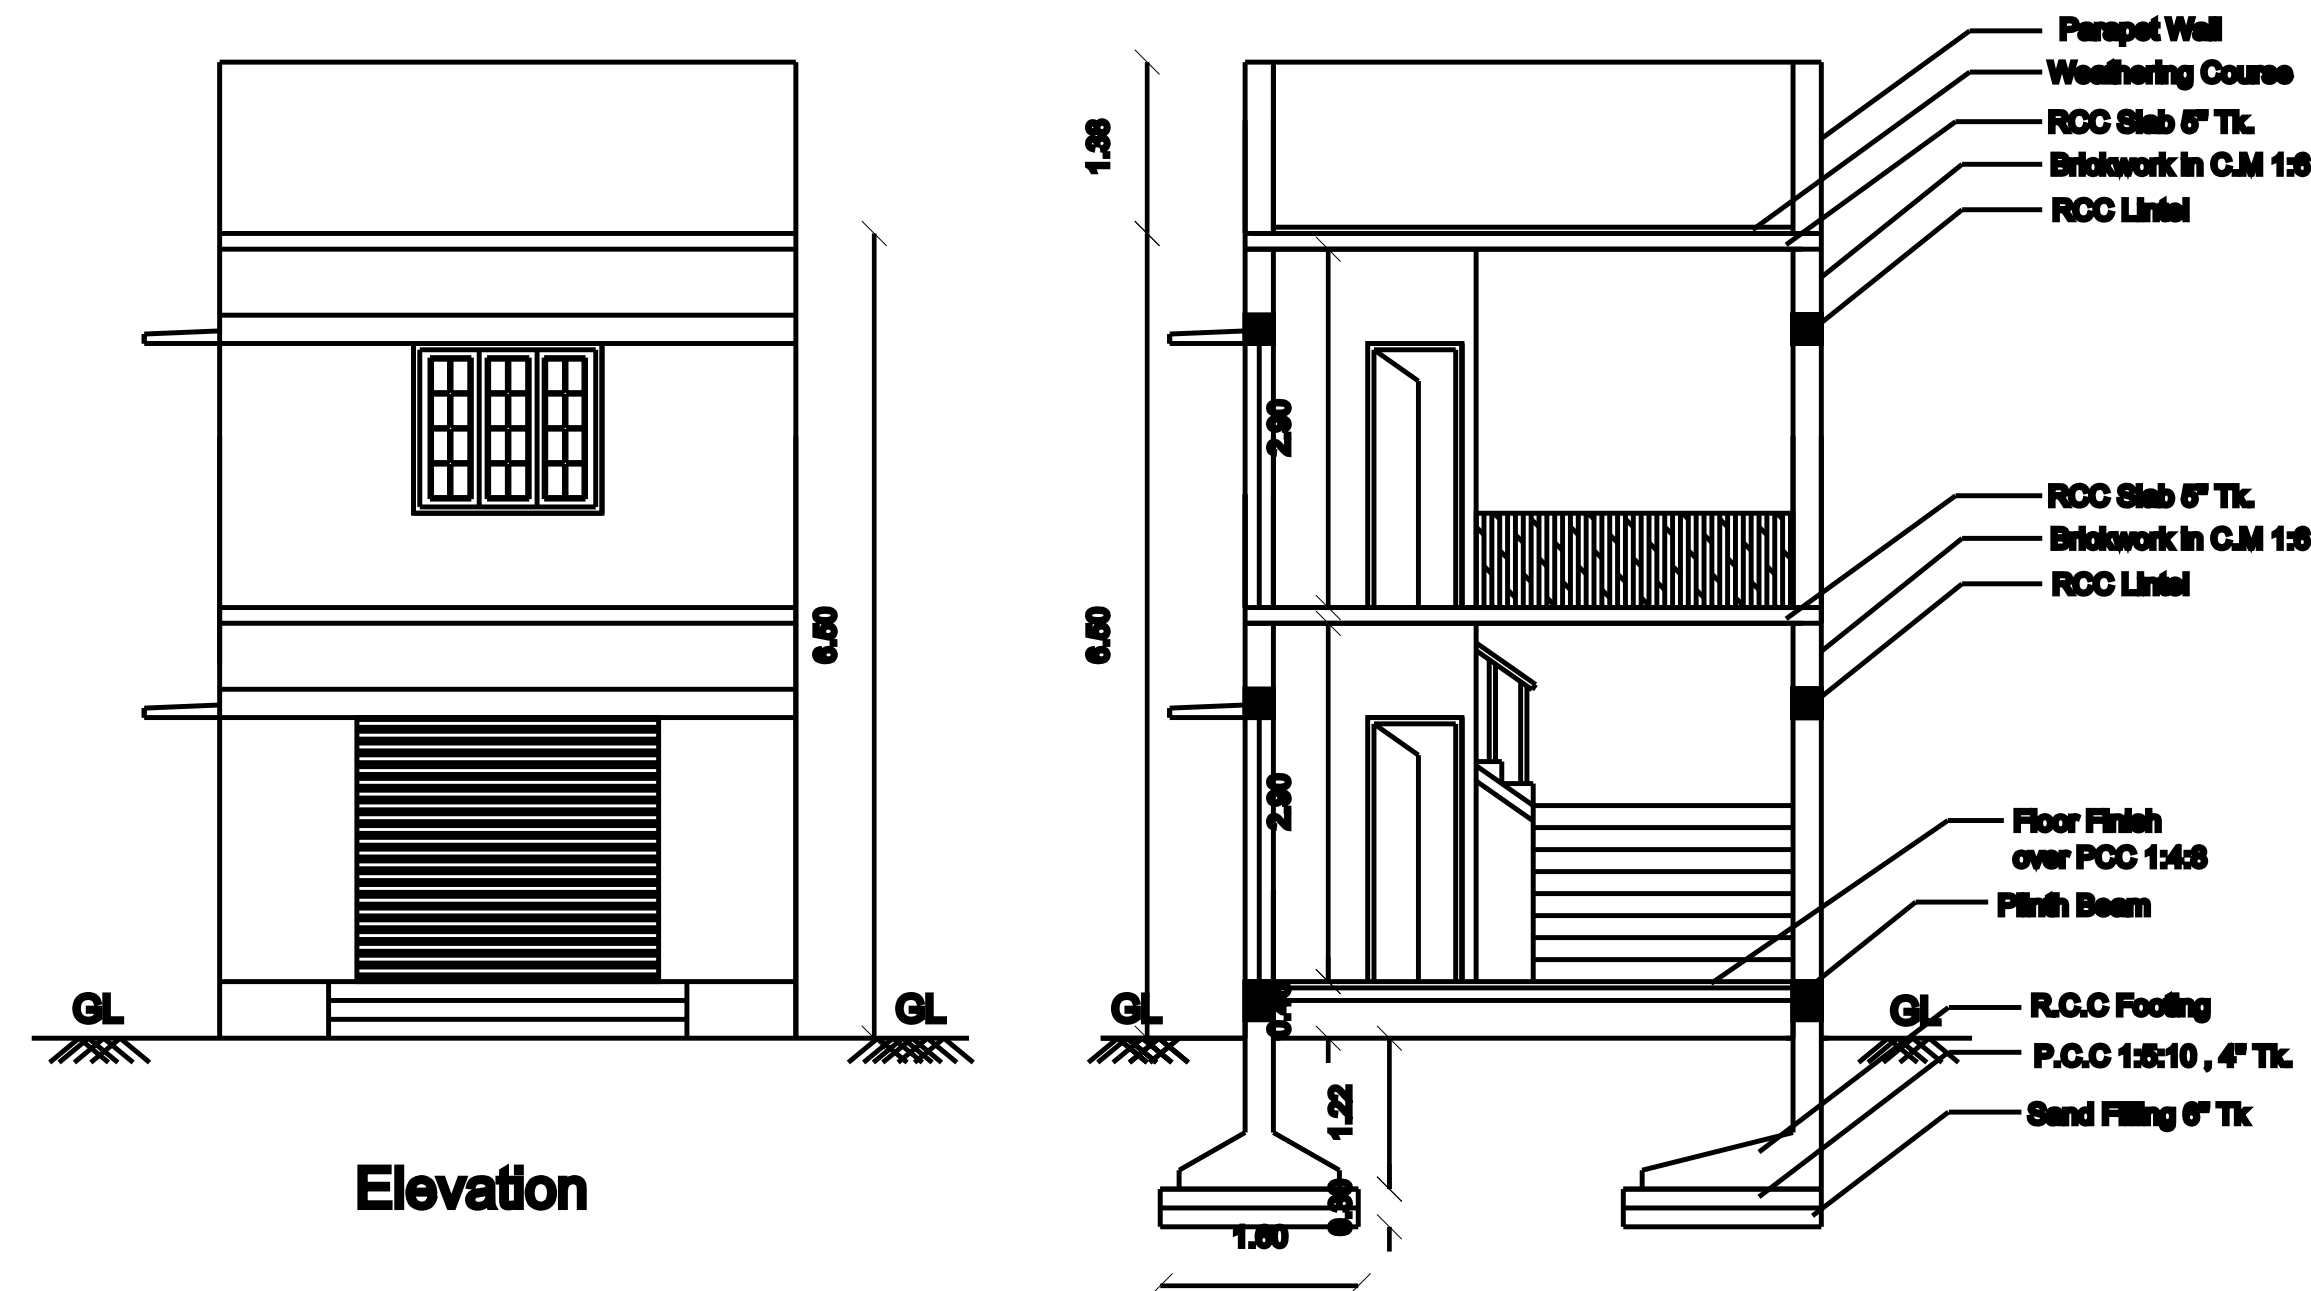

Ground FloorPlan

First FloorPlan

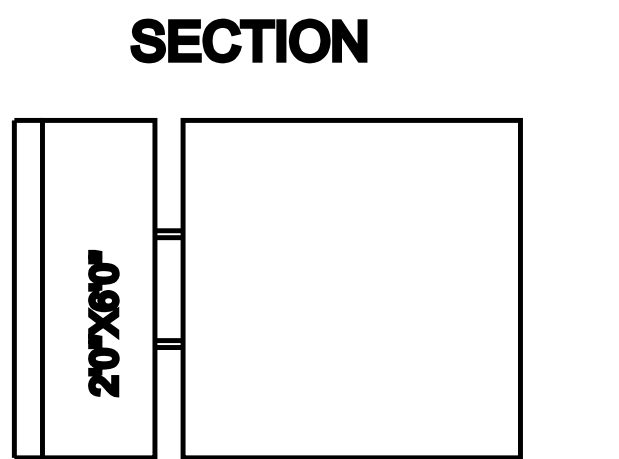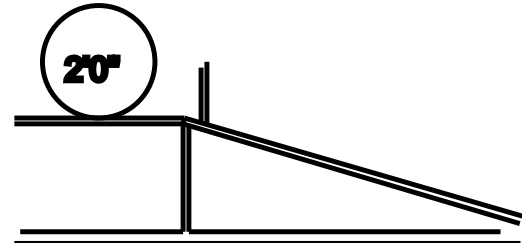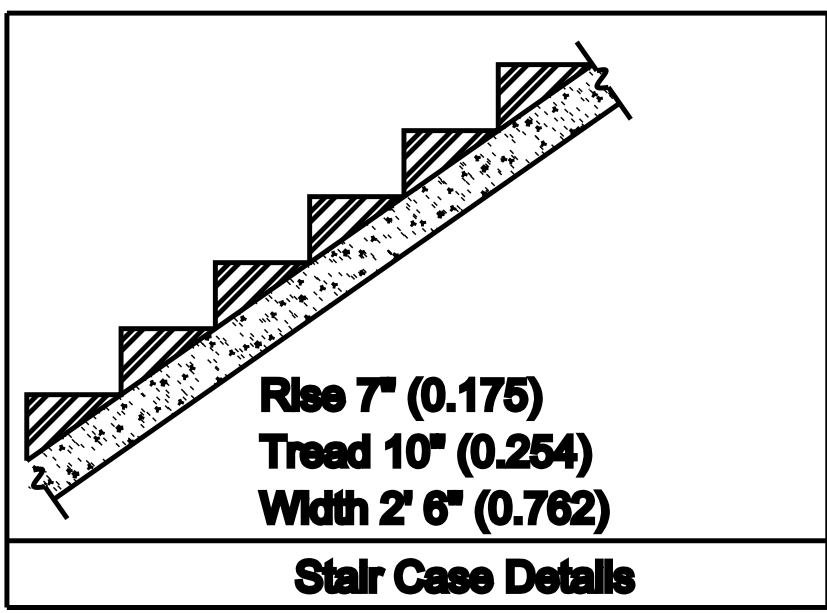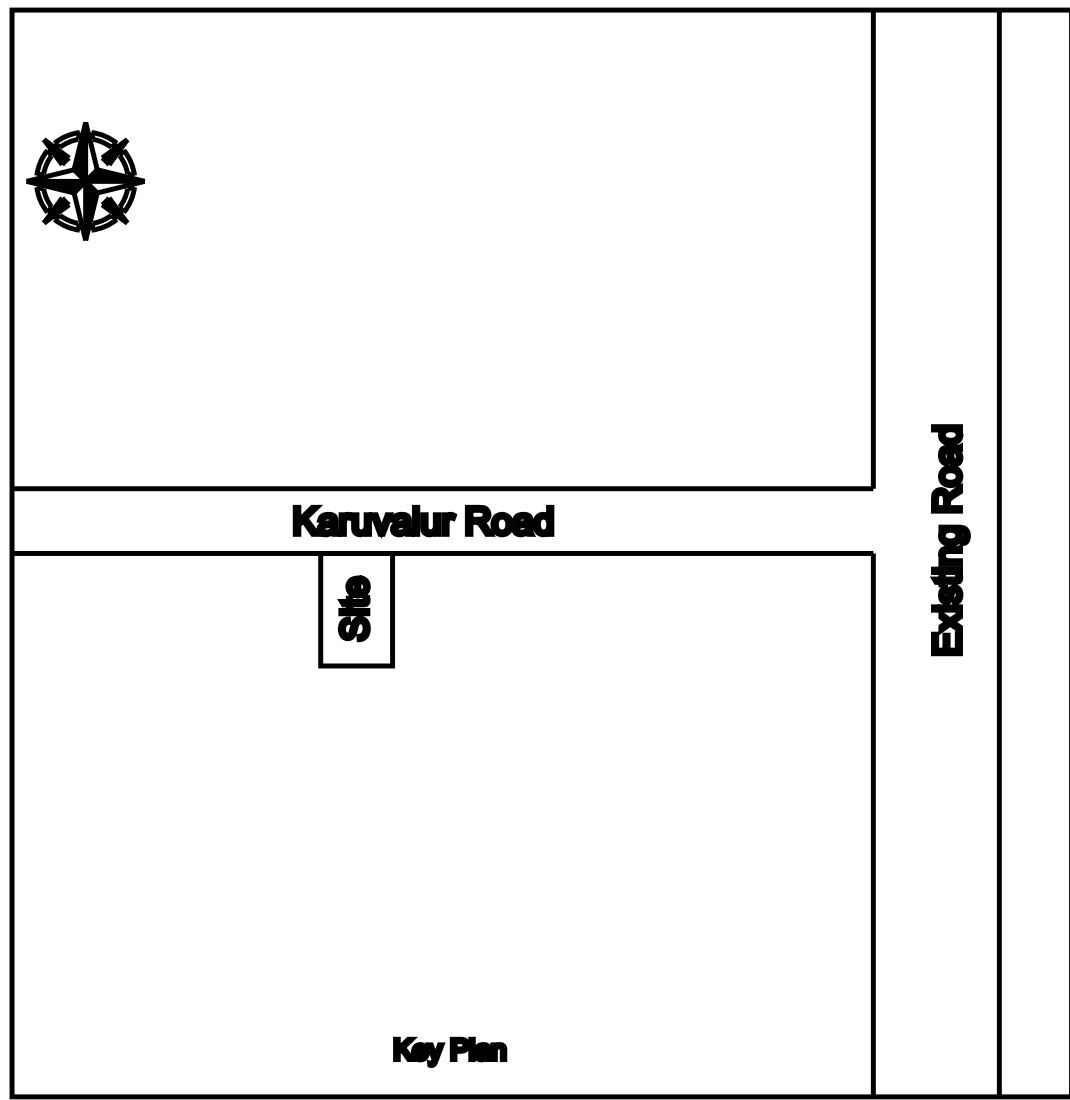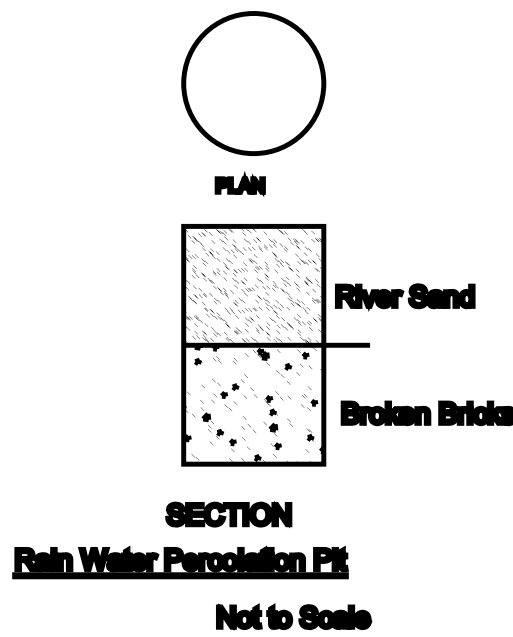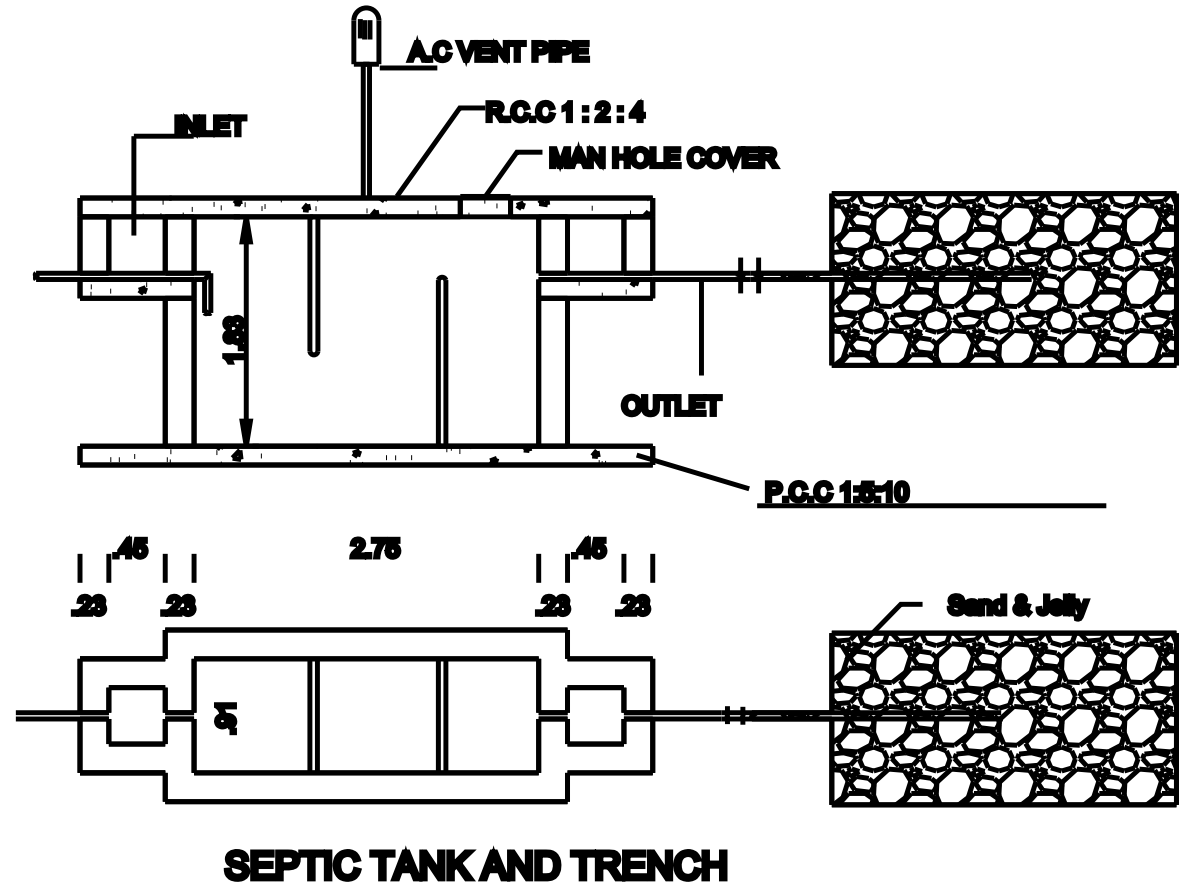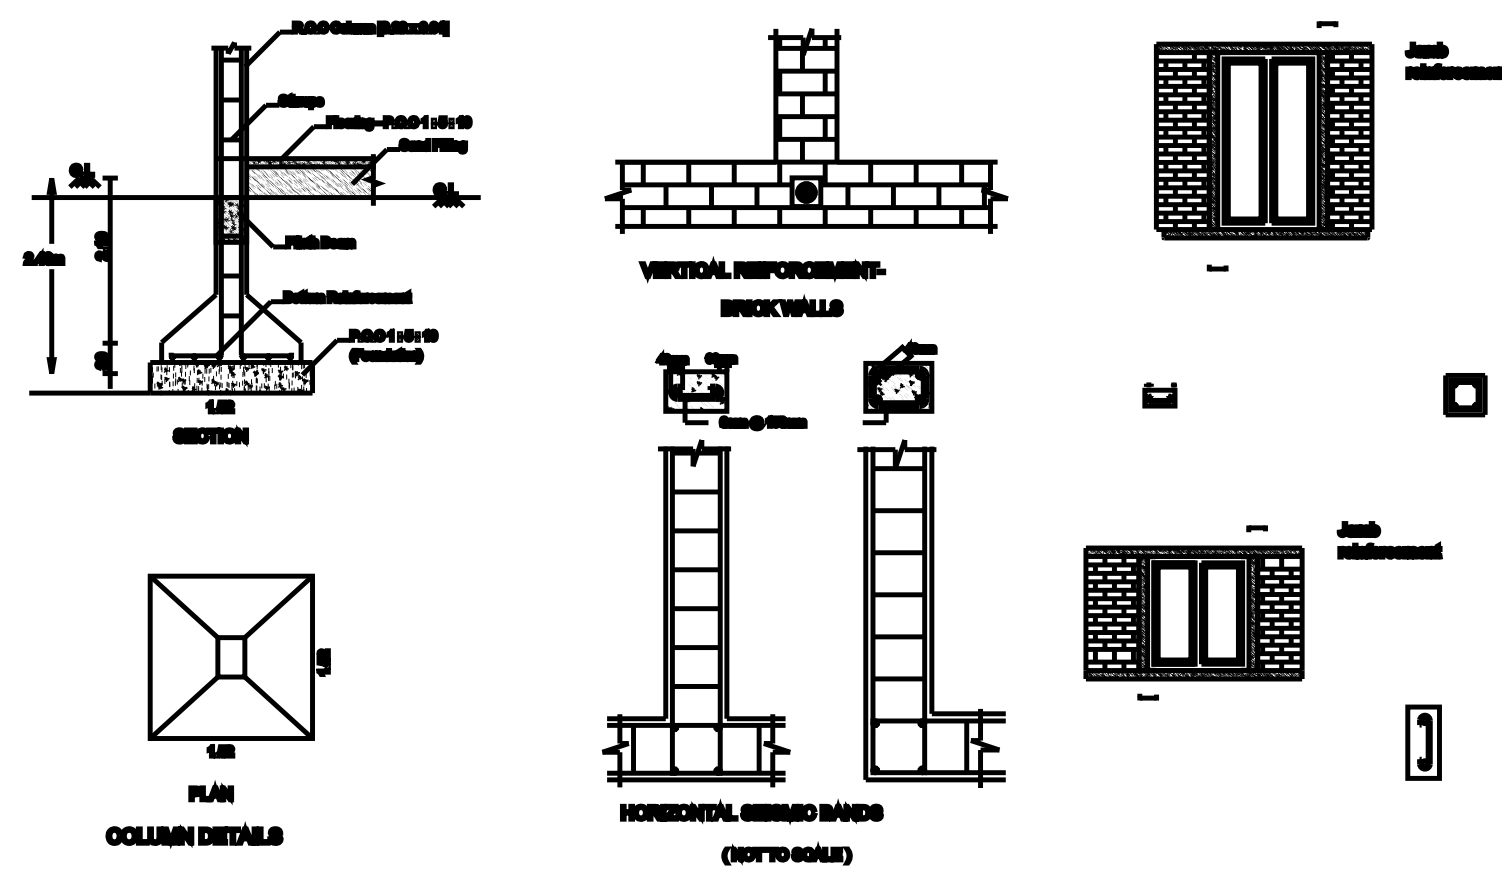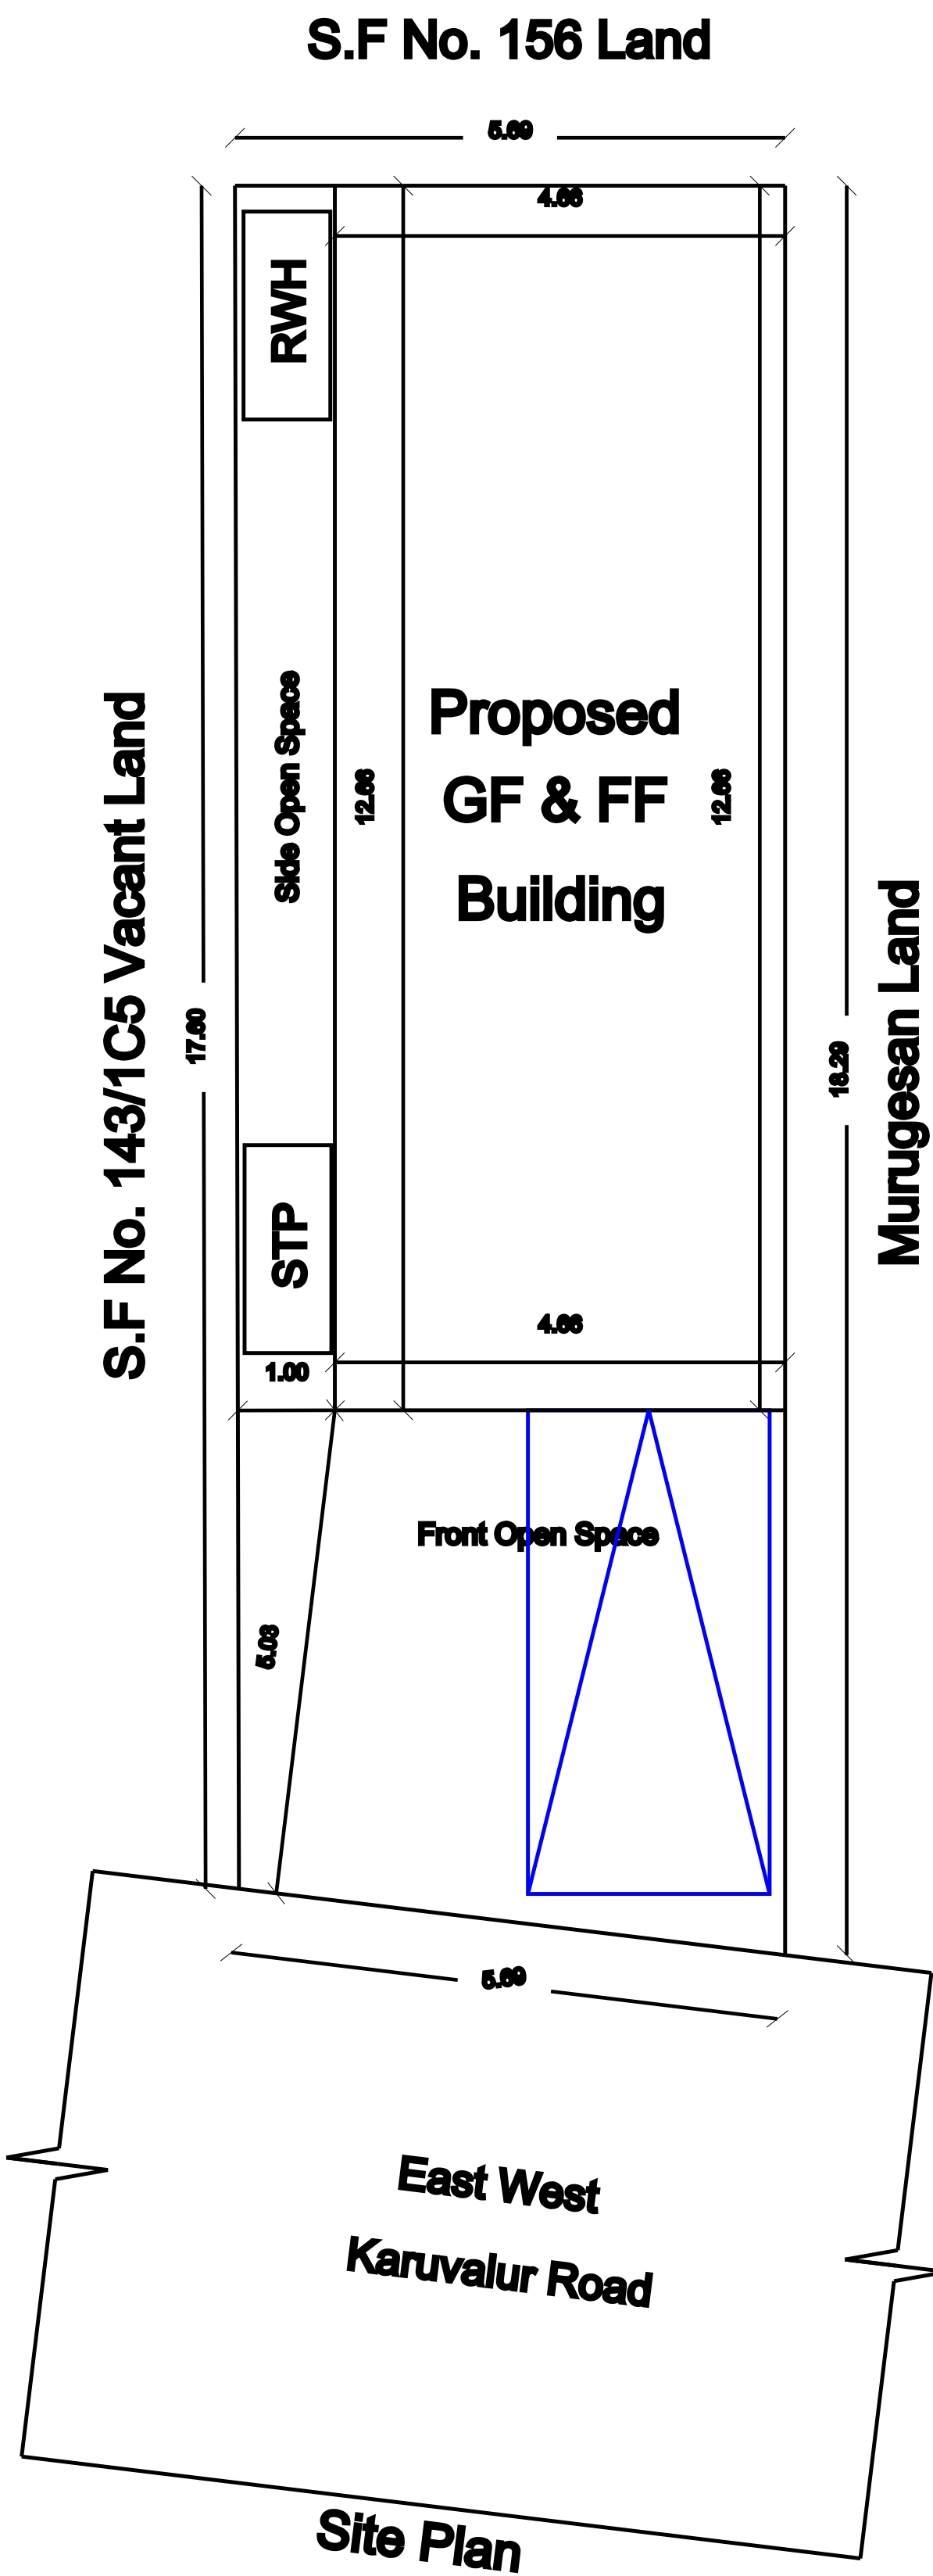

SOLAR WATER HEATER
[NTS]

AREA DETAILS

SQ.FT.

SQ.M.

AREA OF THE SITE

1099.00

102.10

PROPOSED GROUND FLOOR AREA

634.00

58.90

PROPOSED FIRST FLOOR AREA

634.00

58.90

AREA OF THE OPEN SPACE

465.00

43.19

TOTAL AREA (GF + FF)

1268.00

117.80

JOINERIES

SIZE

IN FT.

IN M

RS

ROLLING SHUTTER

8'0" X 7'0"

2.44 X 2.14

D1

DOOR

2'6" X 7'0"

0.76 X 2.14

W

WINDOW

6'0" X 4'6"

1.83 X 1.37

V

VENTILATOR

3'0" X 2'0"

0.91 X 0.61

ALL DIMENSIONS IN BRACKETS ARE IN METRES ONLY.
PROPOSED PERCOLATION PIT AT SUTABLE INTERVAL
PROPOSED SEPTIC TANK AND DISPERSION TRENCH - 1 NO.
PROVIDED : EARTHQUAKE SAFE DESIGN DETAILS.

REFERENCE:

SITE BOUNDARY



PROPOSED BUILDING



EXISTING ROAD



सहना २।मि

APPLICANT

RE / ENGINEER

Er. P. ANANDAN, B.E.,
Coimbatore LPA/RE/Gr-I/III/2024
13, Vilankurichi Road, Saravanampatti,
Coimbatore- 641 835,
Cell: 93612 98239