
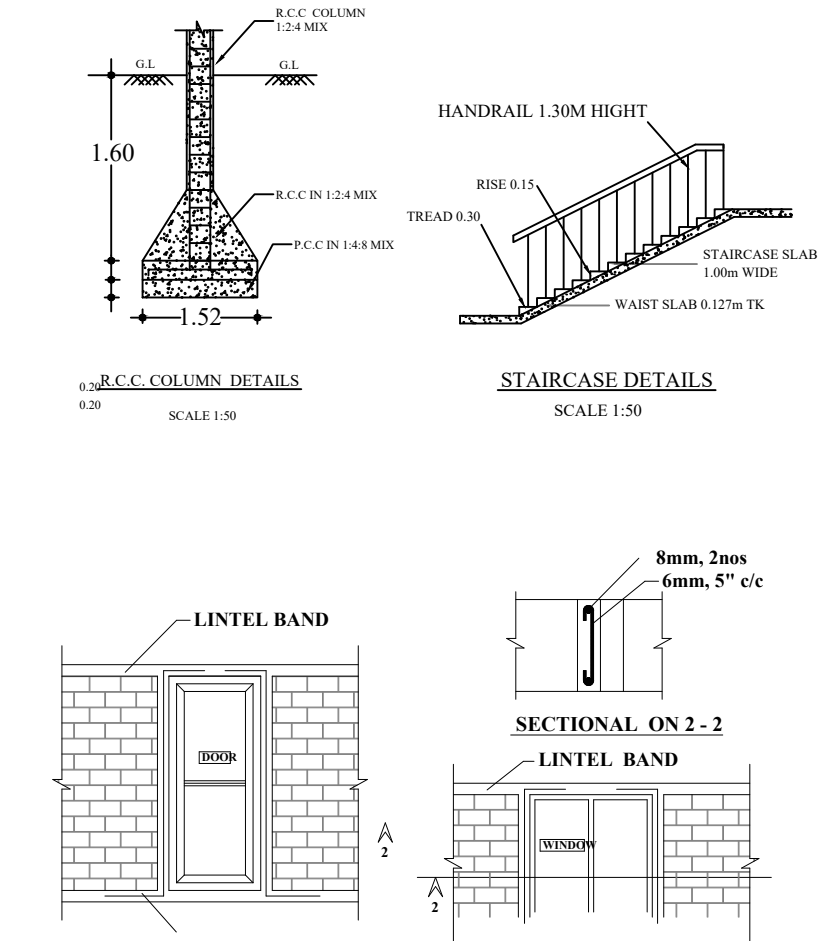
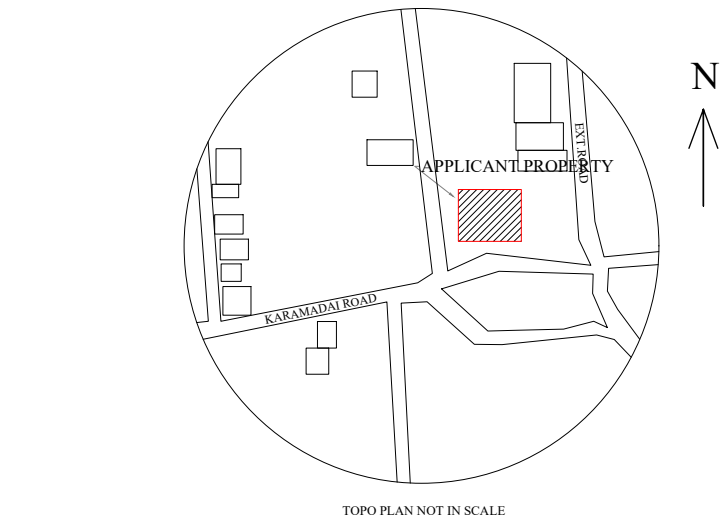


PLAN SHOWING THE PROPOSED CONSTRUCTION OF R.C.C ROOF GROUND FLOOR AND FIRST FLOOR COMMERCIAL BUILDING IN S.F.NO :59/1B, IN SARKARSAMAKULAM TOWN PANCHAYAT, ANNUR TALUK, COIMBATORE DISTRICT.

APPLICANT NAME: SIVAKUMAR S/O ARUMUGAM

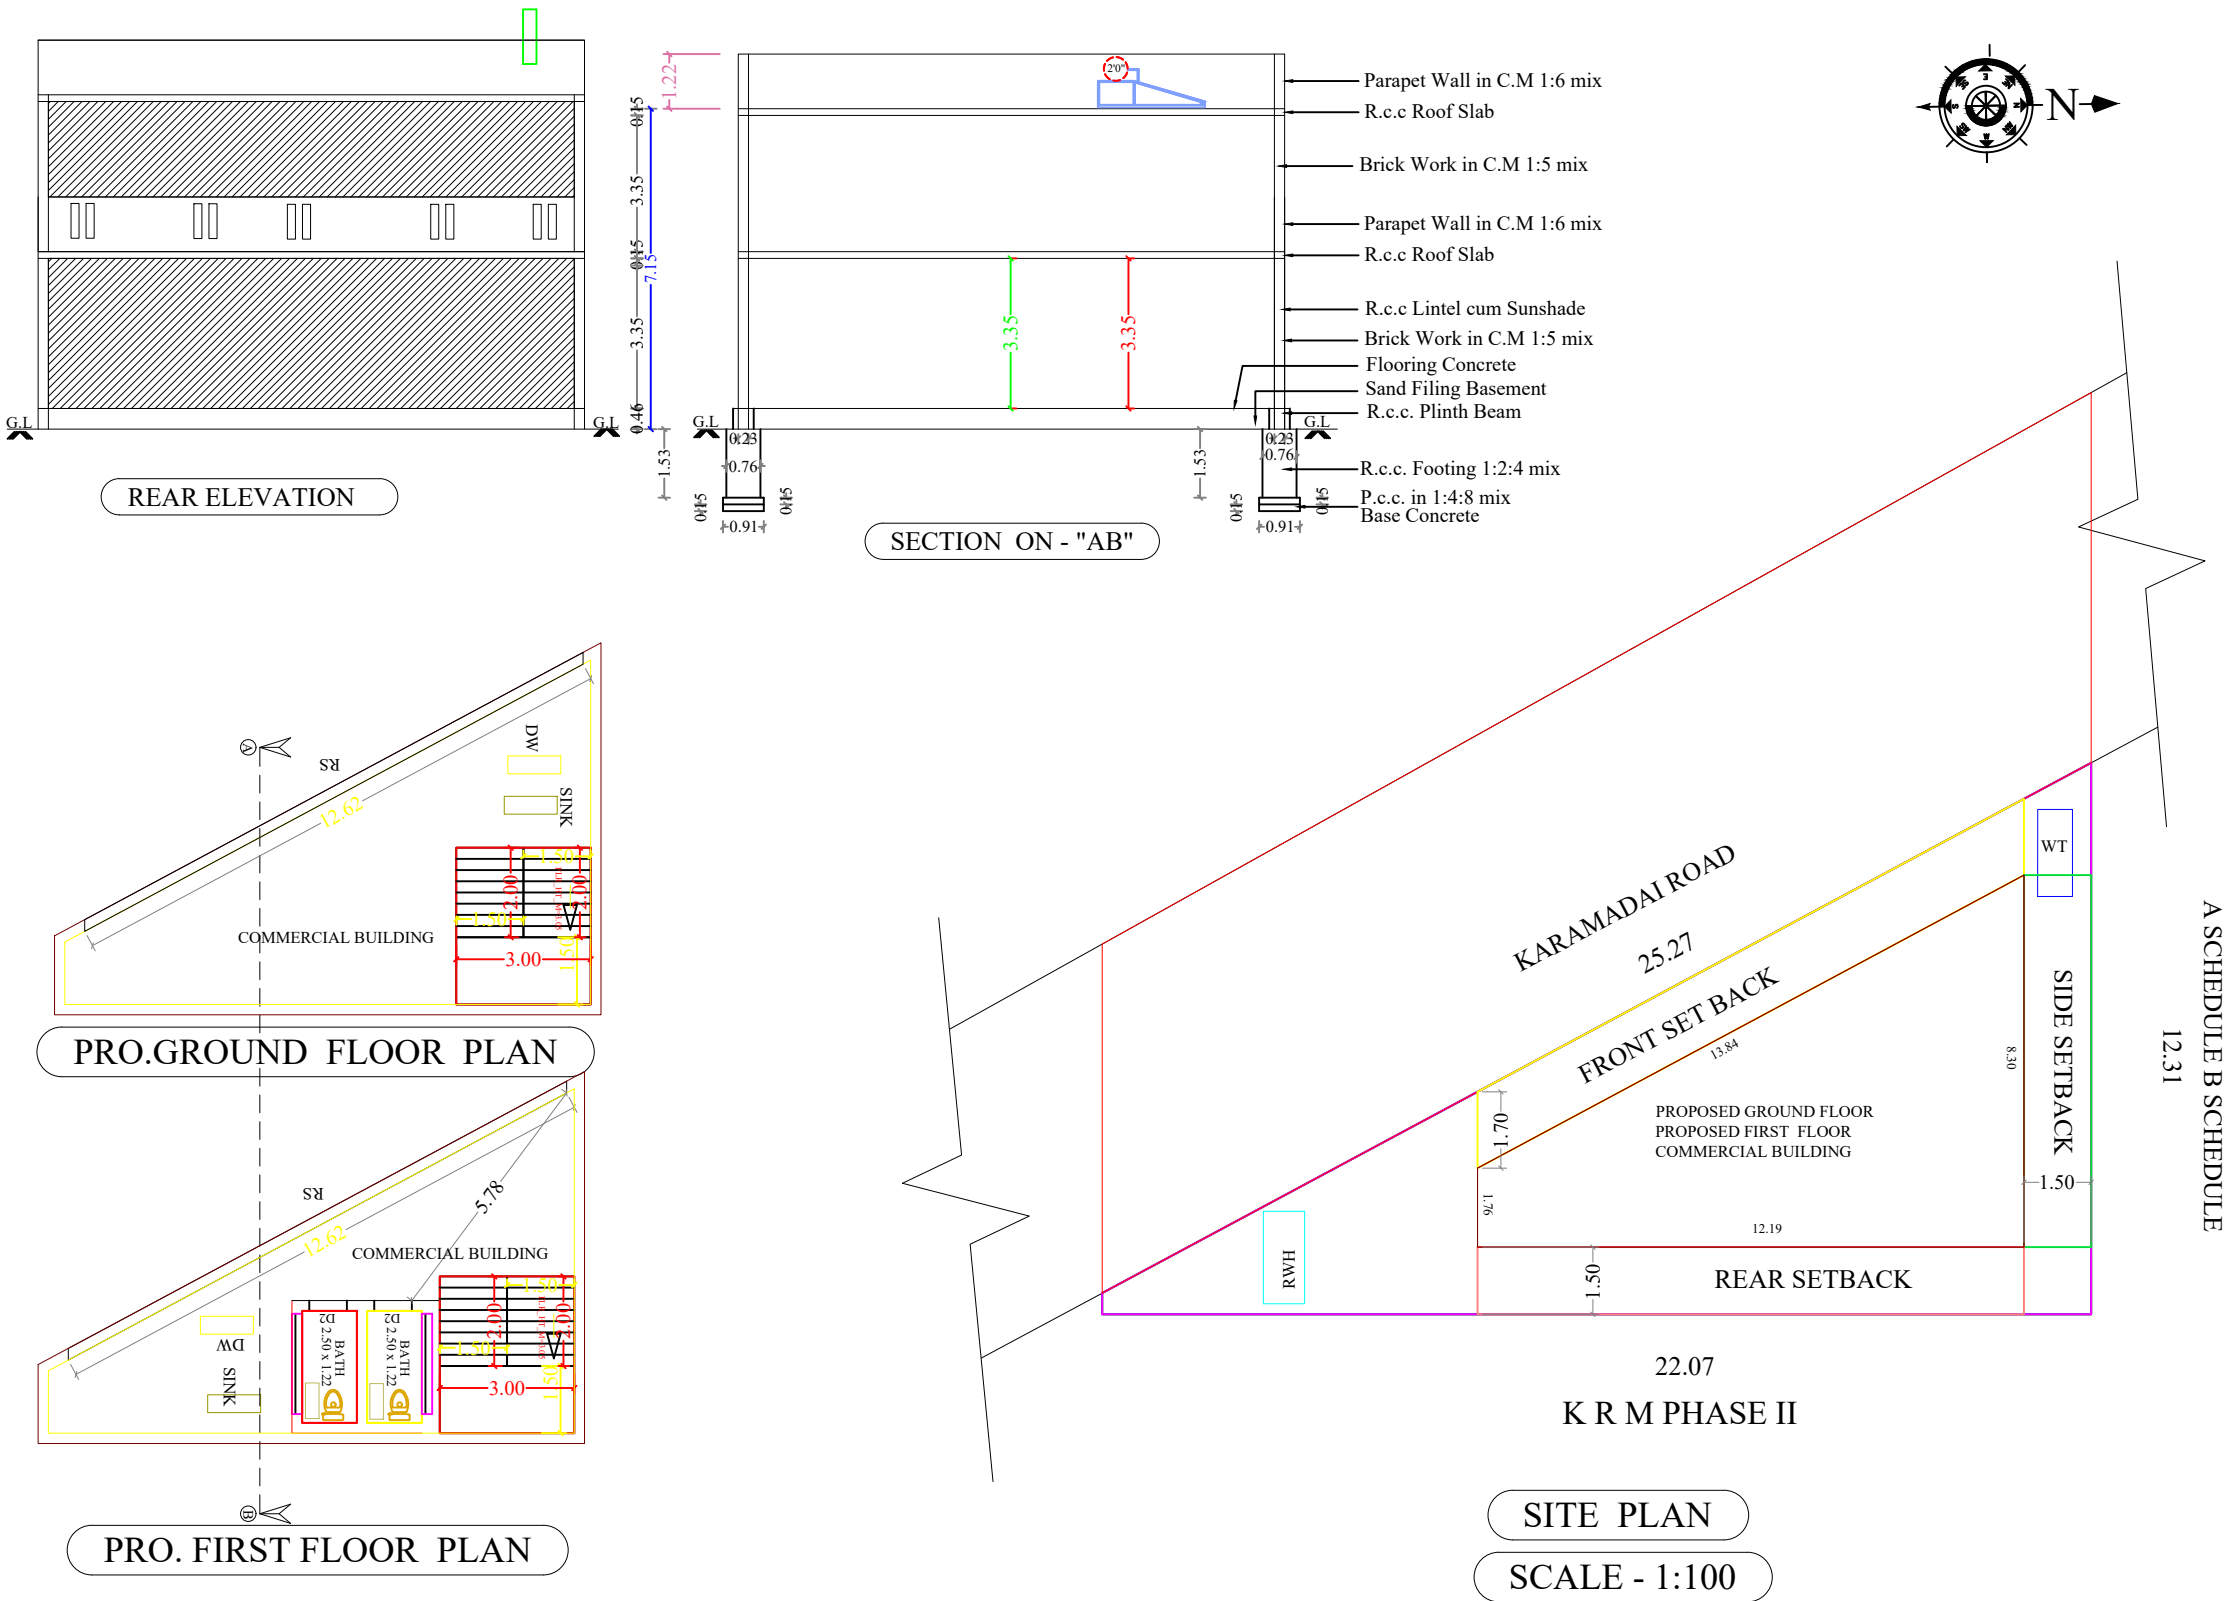

APPROVAL AUTHORITY		
COLOR INDEX		
	SITE BOUNDRY	
	PRO. R.C.C ROOF RESIDENTIAL BUILDING	
	ROAD DETAILS	

PARKING STALL DETAILS		
CAR SPACE	3	3
BIKE SPACE	7	7
SCALE = 1" = 8'-0" (1:100) All Dimensions Are In Meters		

SCHEDULE OF JOINERIES		
DESCRIPTION	SIZE IN FEET	SIZE IN M
Main Door - MD	3'6" x 7'0"	1.07 x 2.13
Door - D1	3'0" x 7'0"	0.19 x 2.13
Door - D2	2'9" x 7'0"	0.84 x 2.13
Window - W	3'6" x 4'0"	1.07 x 1.22
Window - W1	5'0" x 4'0"	1.52 x 1.22
Ventilator - V	3'0" x 2'0"	0.91 x 0.61

AREA OF THE PROPOSED CONSTRUCTION DETAILS		
DESCRIPTION	SQ.FT	SQ.M
Area of the Site (as per Document)	1466.00	136.19
Proposed Area of the Ground Floor	660.47	61.36
Proposed Area of the First Floor	660.47	61.36
Total Builtup Area	1320.94	122.67
Area of the Open Space	805.53	74.83

$FSI = \frac{\text{Total Builtup Area}}{\text{Total Site Area}} = 0.90 < 2$

ENGINEER / L.B.S

Er. D. BOOPATHY, B.E.,
Licensed Building Surveyor
UNB CONSTRUCTION
8B, Eswaran Kovil Street
Sarkarsamakulam, Coimbatore - 641107
Cell : 9677689466, 7010161658
LBS No.: 001/2021/GR-III

APPLICANT SIGN

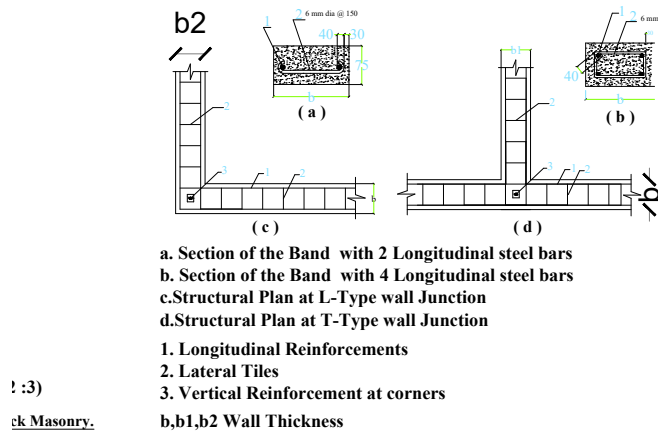


Figure - 2 : Reinforcement and Bending Details of Seismic Bands.

SCALE - 1:100

Essential Elements for Earthquake Safety:-

The Essential Elements required to make a Building Earthquake Safe are as given in Figure-1.

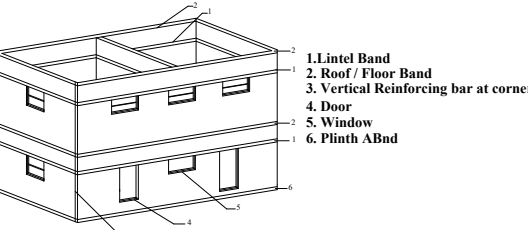


Figure - 1 : Essential Internal Elements in Buildings for Earthquake Safety.

