
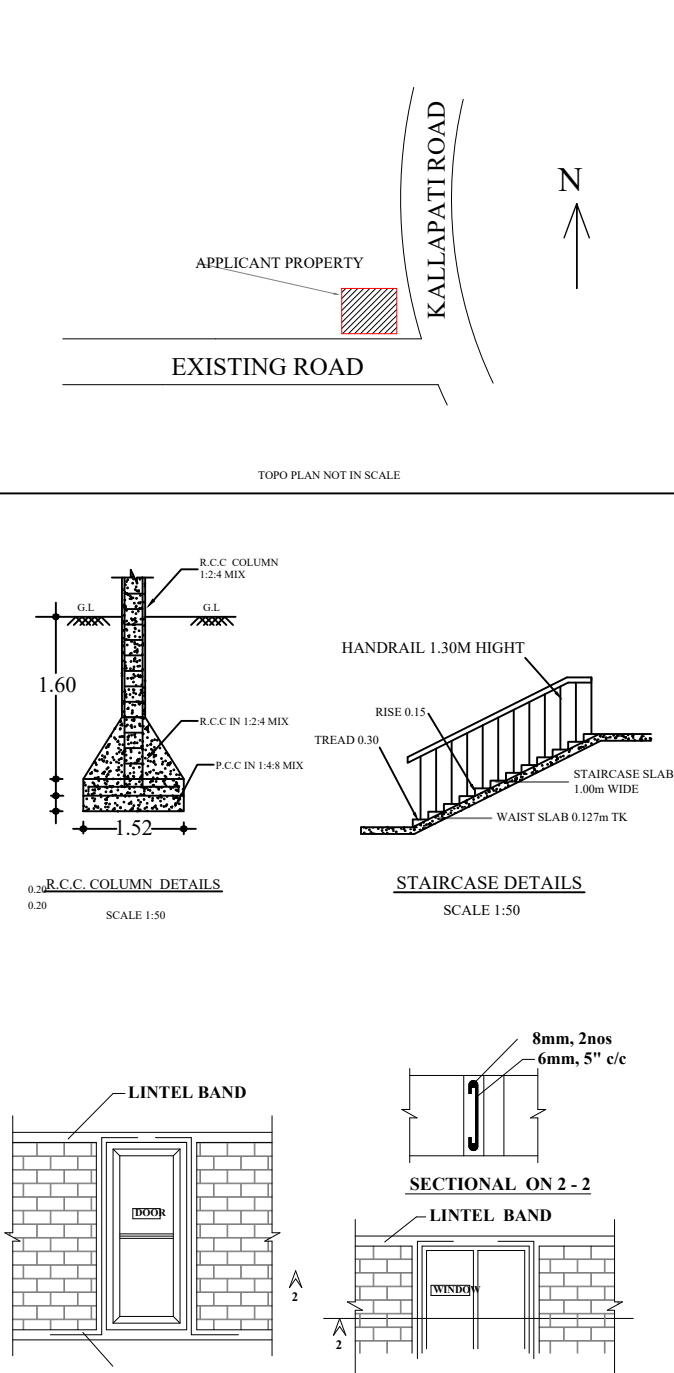
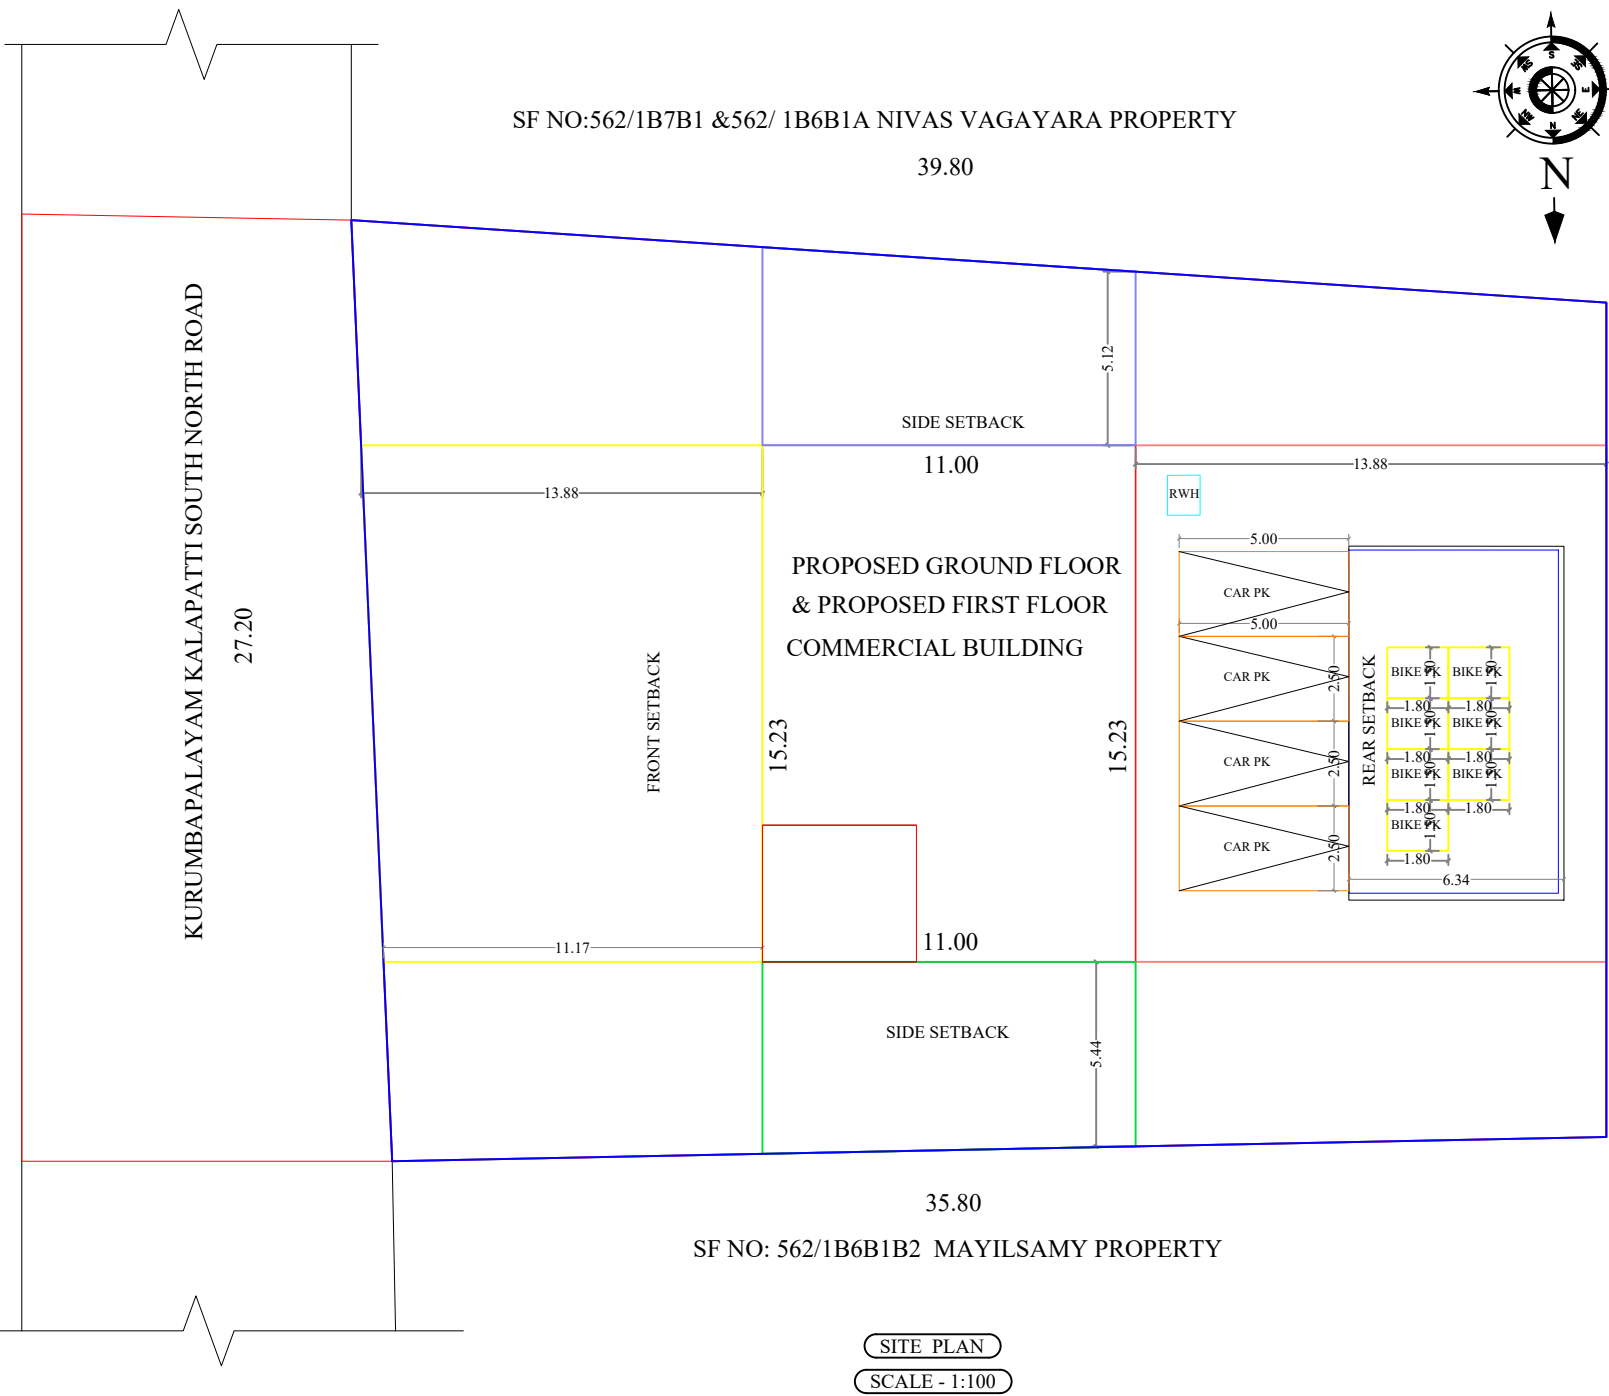


PLAN SHOWING THE PROPOSED CONSTRUCTION OF R.C.C ROOF GROUND FLOOR AND FIRST FLOOR COMMERCIAL BUILDING IN S.F.NO :562/1B6B1B1,SARKARSAMAKULAM TOWN PANCHAYAT ,ANNUR TALUK, COIMBATORE DISTRICT.


APPLICANT NAME : Mr.MOHANRAJ S/O NATARAJAN

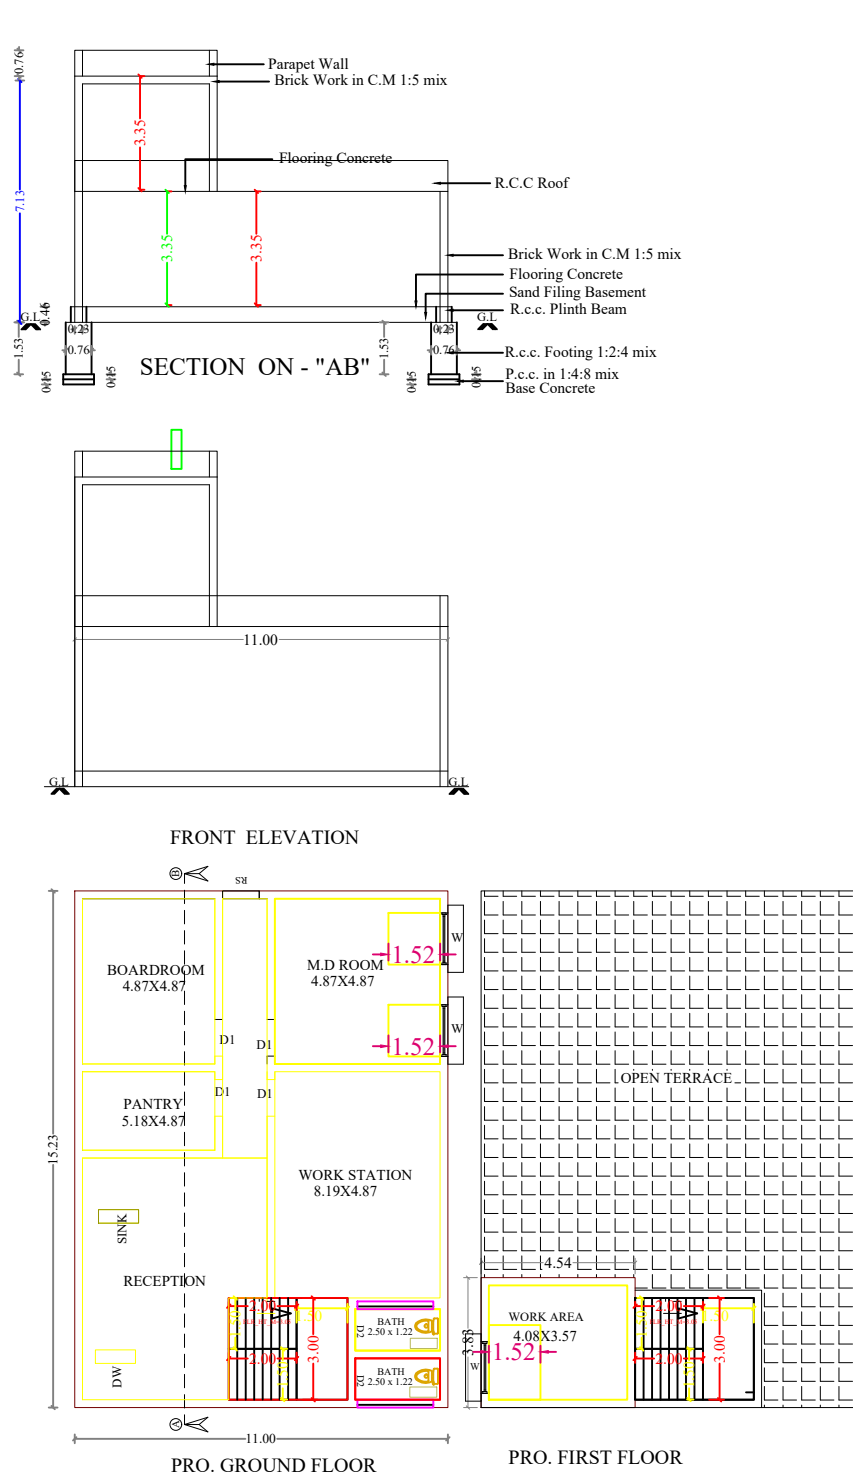


APPROVAL AUTHORITY		
COLOR INDEX		
	SITE BOUNDARY	
	PRO. R.C.C ROOF RESIDENTIAL BUILDING	
	ROAD DETAILS	
PARKING STALL DETAILS		
CAR SPACE	3	3
BIKE SPACE	7	7
SCALE = 1" = 8'-0" (1:100)		All Dimensions Are In Meters
SCHEDULE OF JOINERIES		
DESCRIPTION	SIZE IN FEET	SIZE IN M
Main Door - MD	3'6" x 7'0"	1.07 x 2.13
Door - D1	3'0" x 7'0"	0.19 x 2.13
Door - D2	2'9" x 7'0"	0.84 x 2.13
Window - W	3'6" x 4'0"	1.07 x 1.22
Window - W1	5'0" x 4'0"	1.52 x 1.22
Ventilator - V	3'0" x 2'0"	0.91 x 0.61
AREA OF THE PROPOSED CONSTRUCTION DETAILS		
DESCRIPTION	SQ.FT	SQ.M
Area of the Site (as per Document)	10890.00	1011.00
Proposed Area of the Ground Floor	1803.29	167.53
Proposed Area of the First Floor	187.18	17.39
Total Builtup Area	1990.47	184.91
Area of the Open Space	9086.71	844.17
FS1 = Total Builtup Area / Total Site Area = 0.18 < 2		

ENGINEER / L.B.S

Er. D. BOOPATHY, B.E.,
Licensed Building Surveyor
UNB CONSTRUCTION
8B, Eswaran Kovil Street
Sarkarsamakulam, Coimbatore - 641107
Cell : 9677689466, 7010161658
LBS No.: 001/2021/GR-III

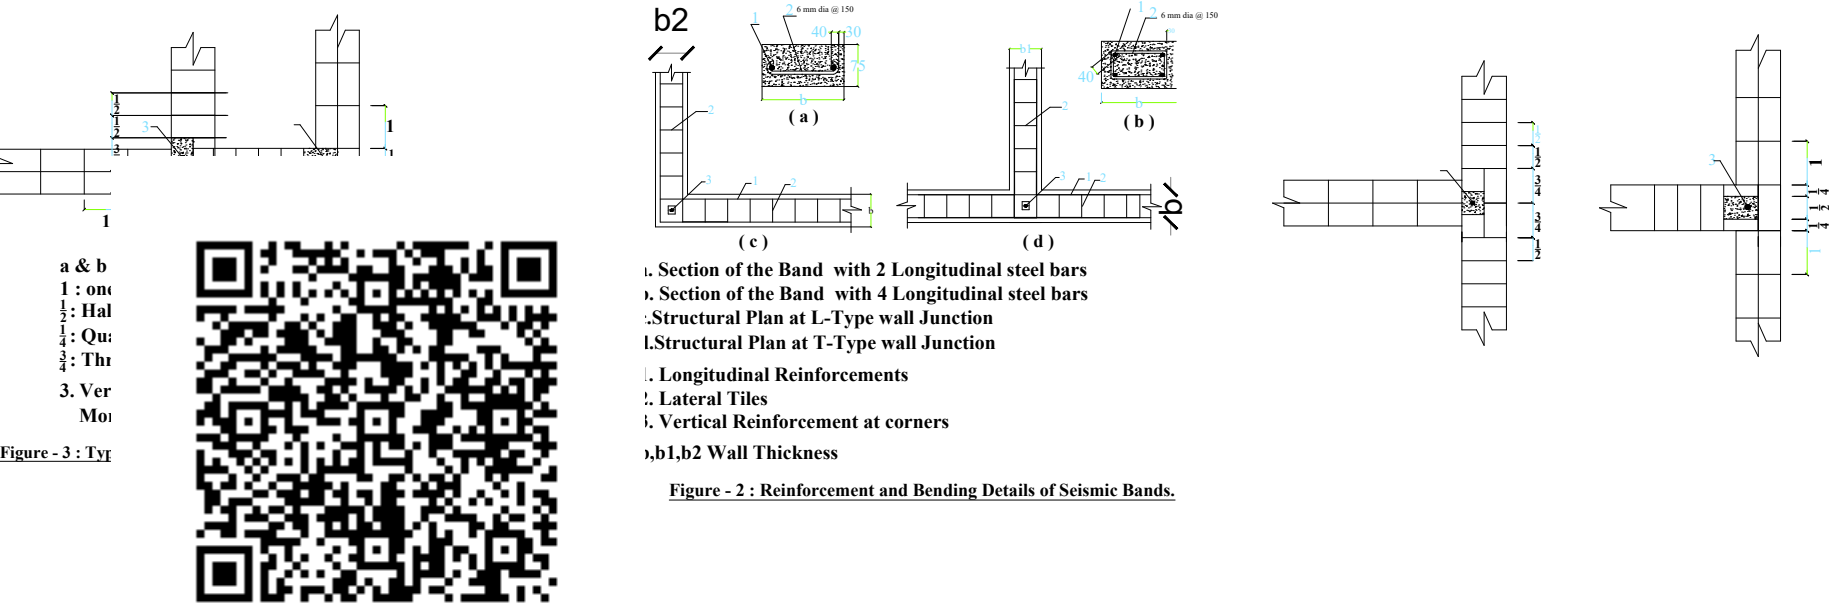

Essential Elements for Earthquake Safety:-

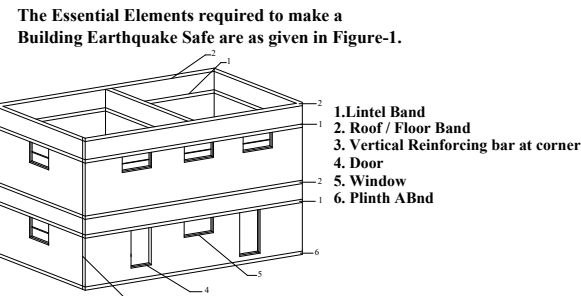

DETAILED DRAWING FOR SEPTIC TANK WITH DISPERSION TRENCH 225 GALLONS CAPACITY OF 1000 LITRES

