
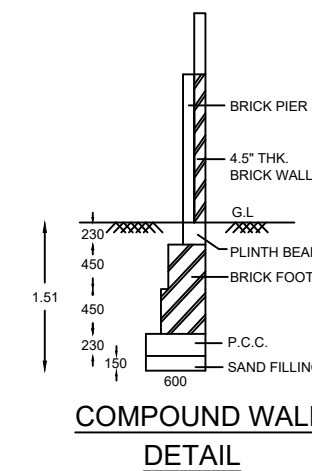
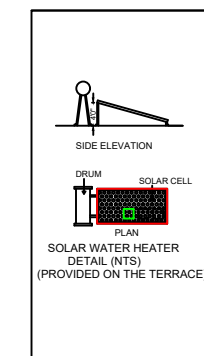
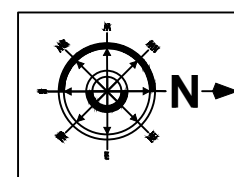
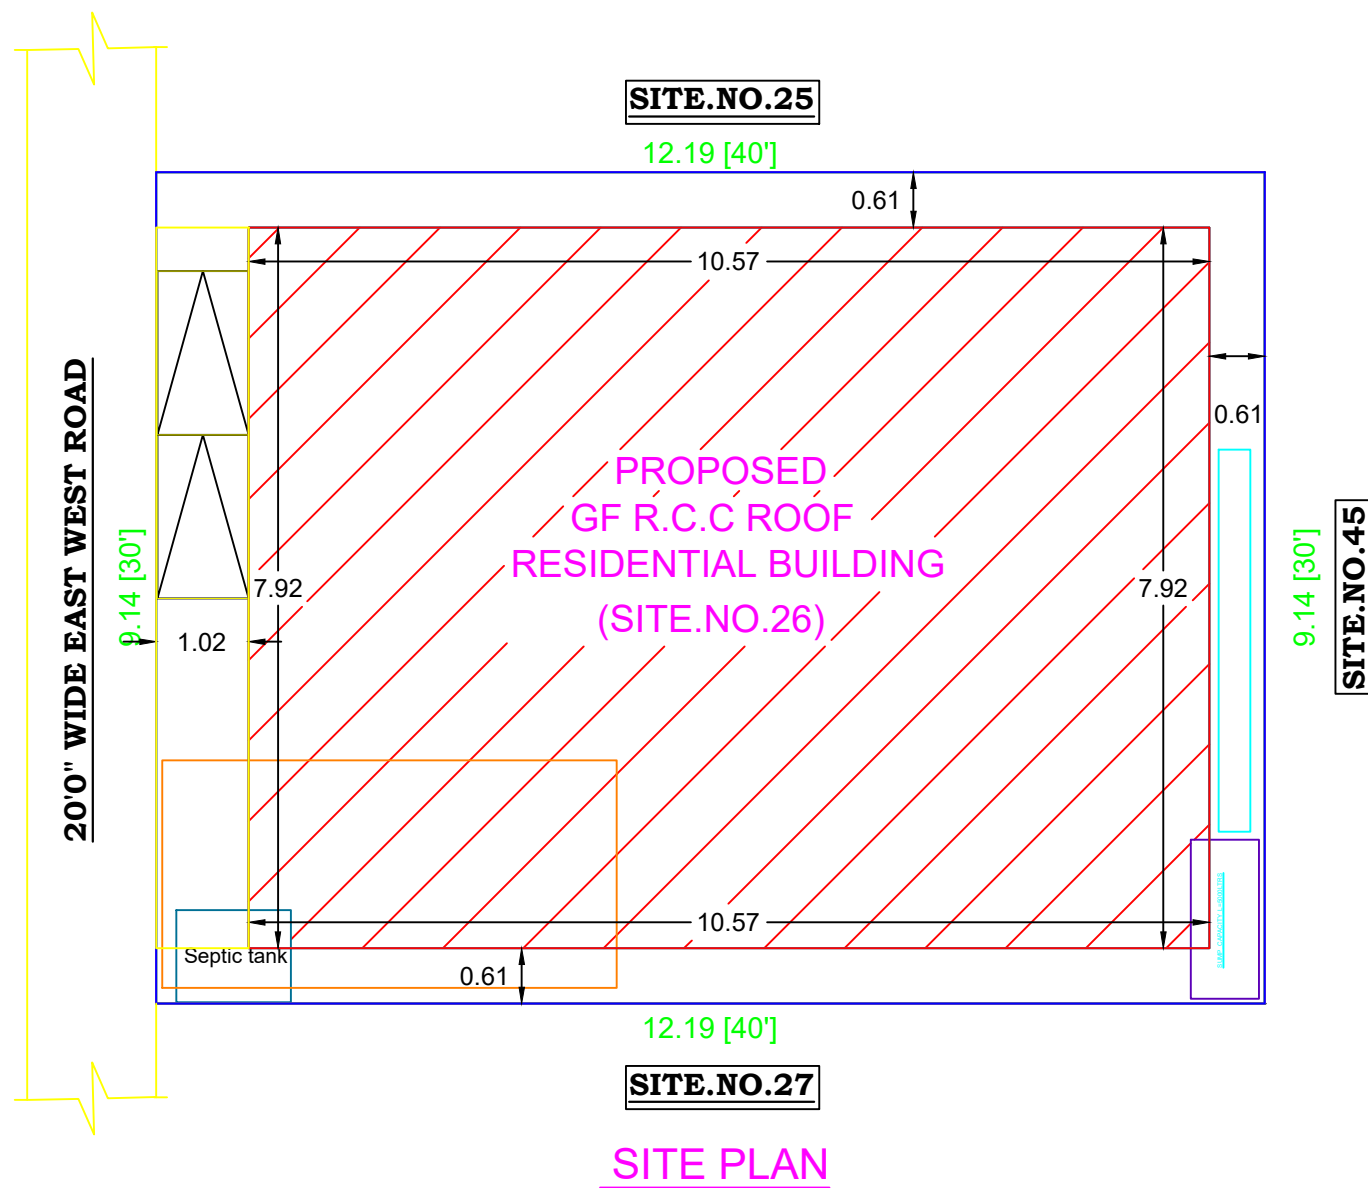
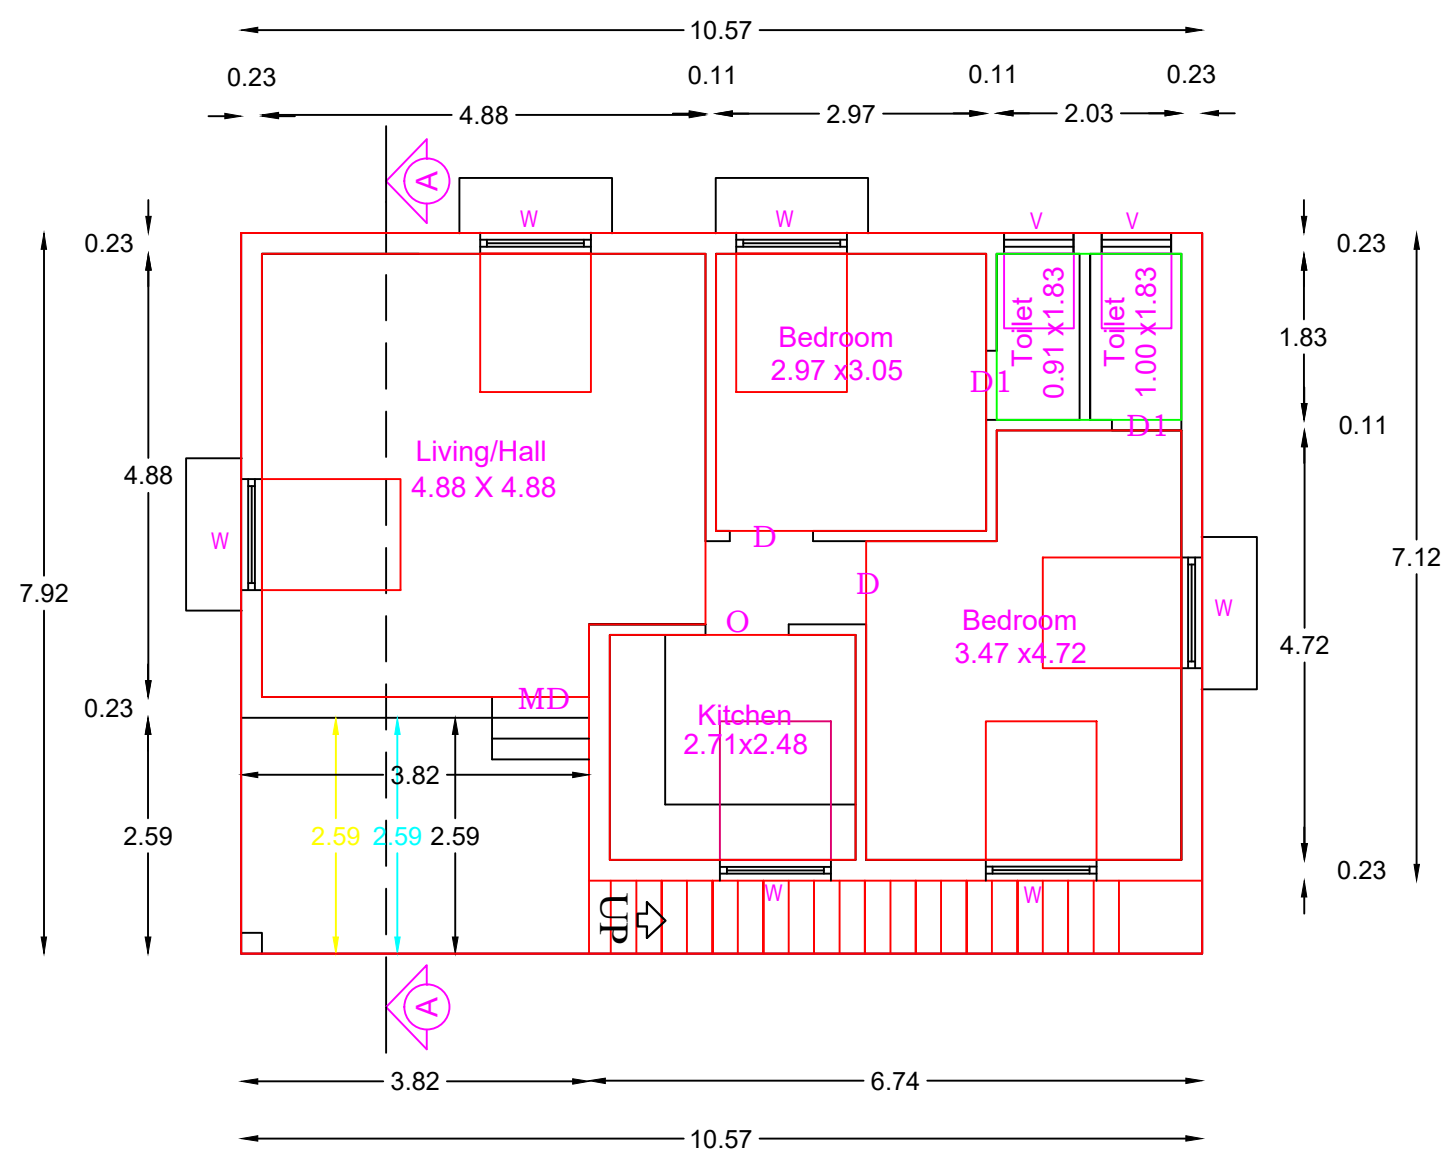
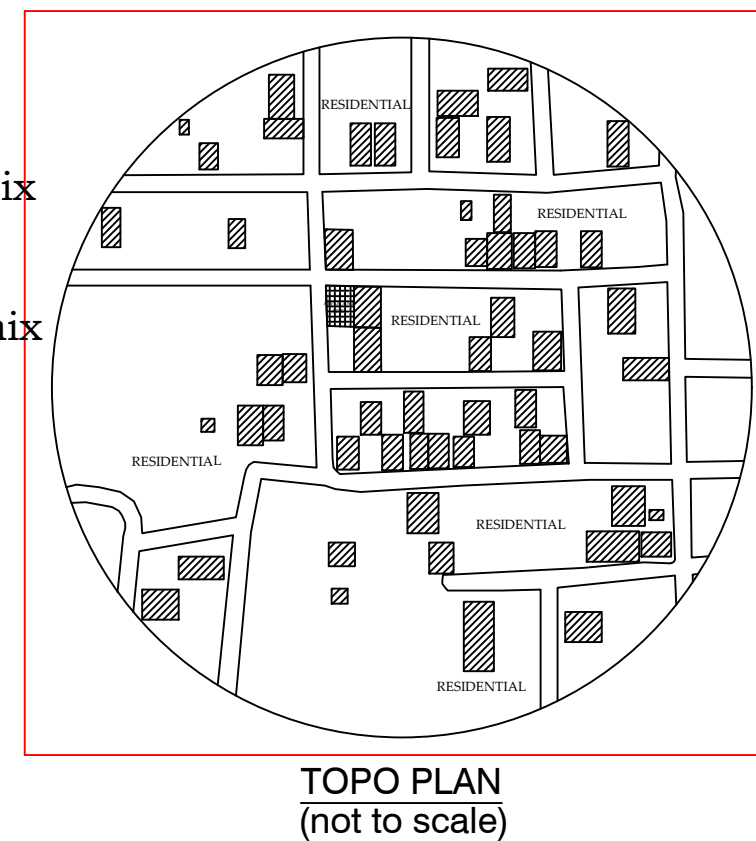
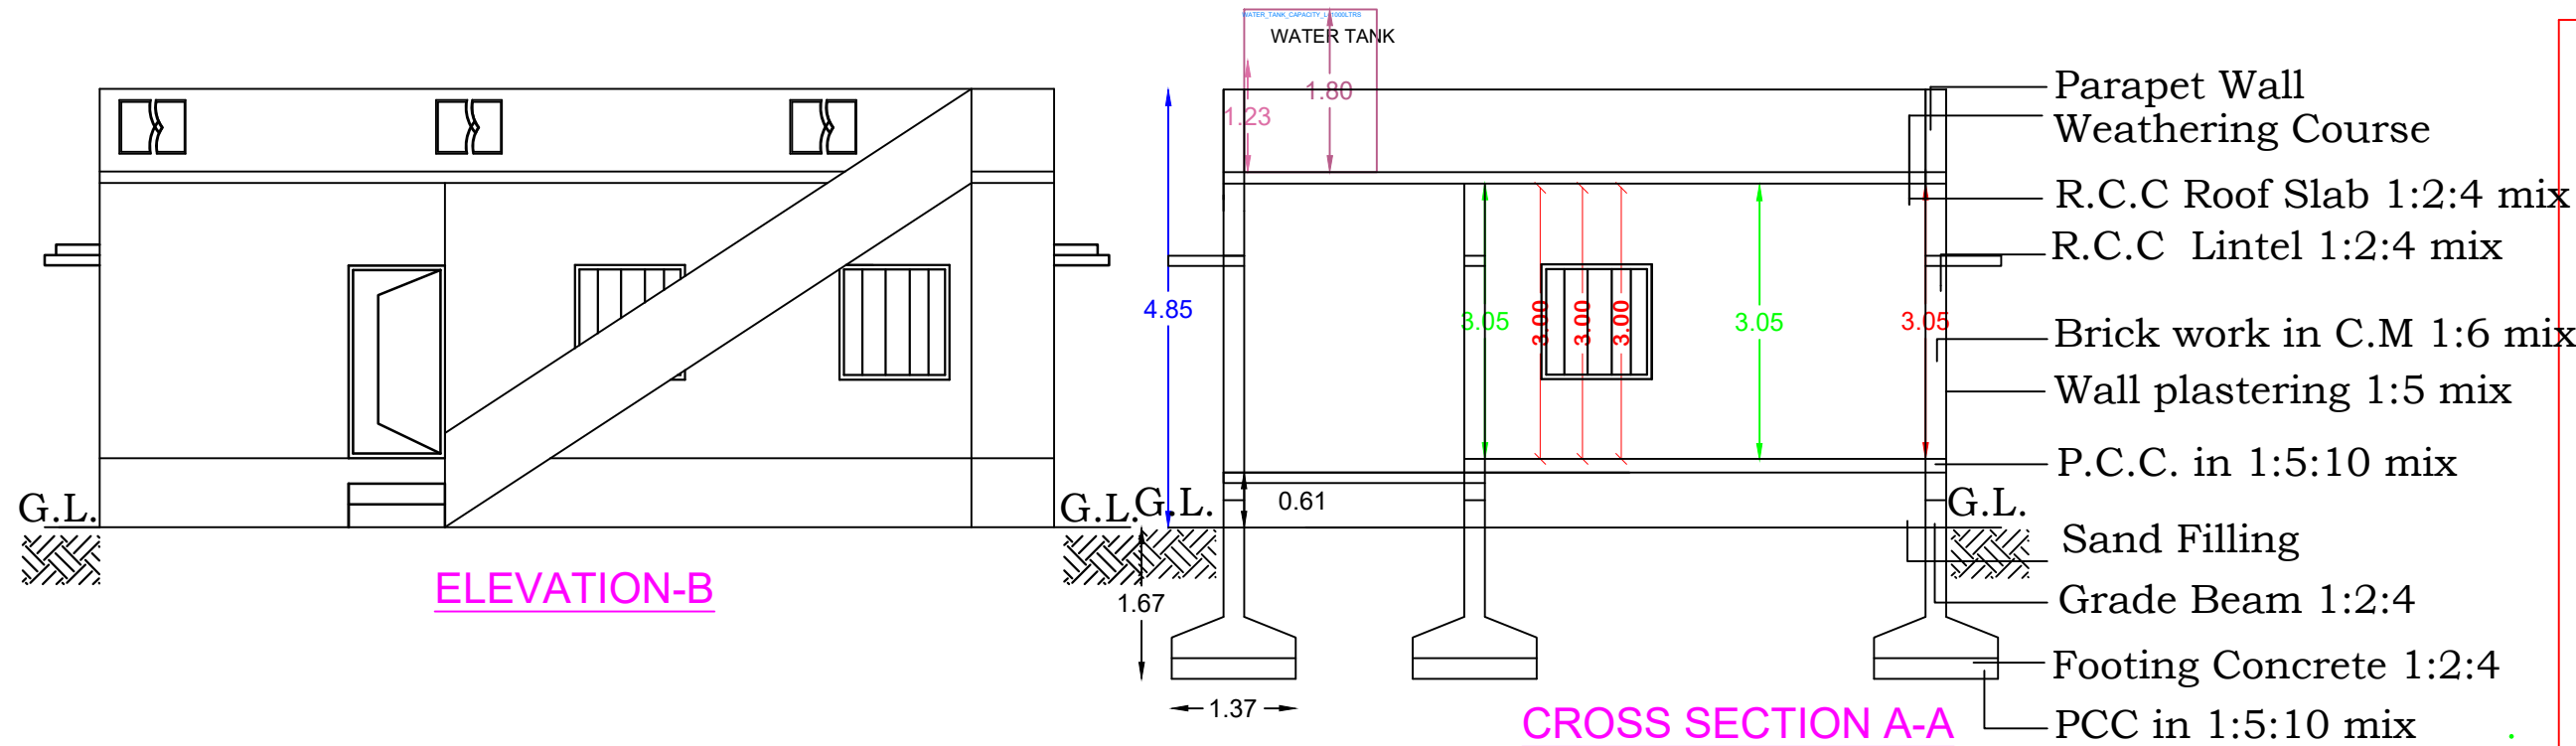
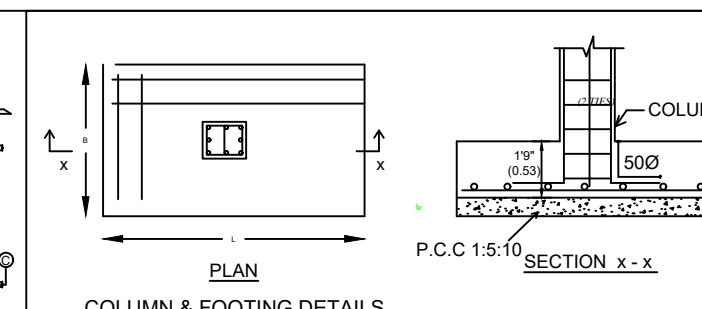
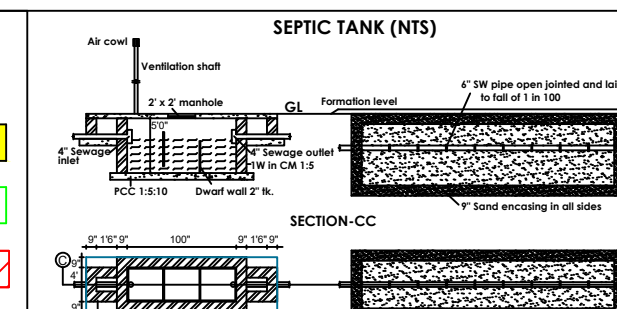


## REFERENCE

EXISTING ROAD

SITE BOUNDRY

PROPOSED BUILDING

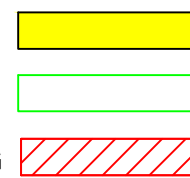

**Plan Showing the Proposed Construction  
of Ground Floor R.c.c Roof Residential  
Building in S.F.No.485/9A,  
& Site.No.26 at  
"INDIRA NAGAR" (Site Regularization  
Dtcp.Na.Ka.No.425/2025-  
Date:26.06.2025) NO.4 Veerapandi Town  
Panchayat, Coimbatore North Taluk and  
Coimbatore District.**

| AREA STATEMENT          |         |         |
|-------------------------|---------|---------|
| DESCRIPTION             | SQ.FT   | SQ.M    |
| AREA OF THE PLOT EXTENT | 1200.00 | 111.482 |
| PROPOSED GROUND FLOOR   | 901.00  | 83.705  |
| OPEN SPACE              | 299.00  | 27.777  |

| SCHEDULE OF JOINERY |             |               |               |
|---------------------|-------------|---------------|---------------|
| TYPE                | DESCRIPTION | SIZE IN METER | SIZE IN FEET  |
| MD                  | M.DOOR      | 1.52 X 2.13   | 5'-0" X 7'-0" |
| D                   | DOOR        | 0.91 X 2.13   | 3'-0" X 7'-0" |
| D1                  | DOOR        | 0.76 X 2.13   | 2'-6" X 7'-0" |
| O                   | OPEN        | 0.91 X 2.13   | 3'-0" X 7'-0" |
| W1                  | WINDOW      | 1.83 X 1.52   | 6'-0" X 5'-0" |
| W                   | WINDOW      | 1.22 X 1.37   | 4'-0" X 4'-6" |
| W3                  | WINDOW      | 0.91 X 1.37   | 3'-0" X 4'-6" |
| KW                  | WINDOW      | 0.91 X 0.91   | 3'-0" X 3'-0" |
| V1                  | VENTILATOR  | 0.76 X 0.76   | 2'-6" X 2'-6" |

SCALE - 1:100

[ALL DIMENSIONS ARE IN METER]

**Mr.P.BABU**  
NAME OF THE APPLICANT

L.B.S/ENGINEER



Er. B. KUMAR, DGE, BE, LBS  
Gr.I - Licensed No.166/LS/2023/00001  
**SREE KUMAR ASSOCIATES**  
53-C, Balaji Complex, Kuppihalayam Road  
Periyanaickenpalayam, Coimbatore - 641020  
Cell : 90423 09865, 88257 92661

**SREE KUMAR ASSOCIATES**

Er.B.KUMAR,B,E(CIVIL) L.B.S  
Licence No:(166/LS/2023/00001)  
53C, Balaji Complex, Periyanaickenpalayam -641 020  
Cell : 9042309865 , 8825792661