

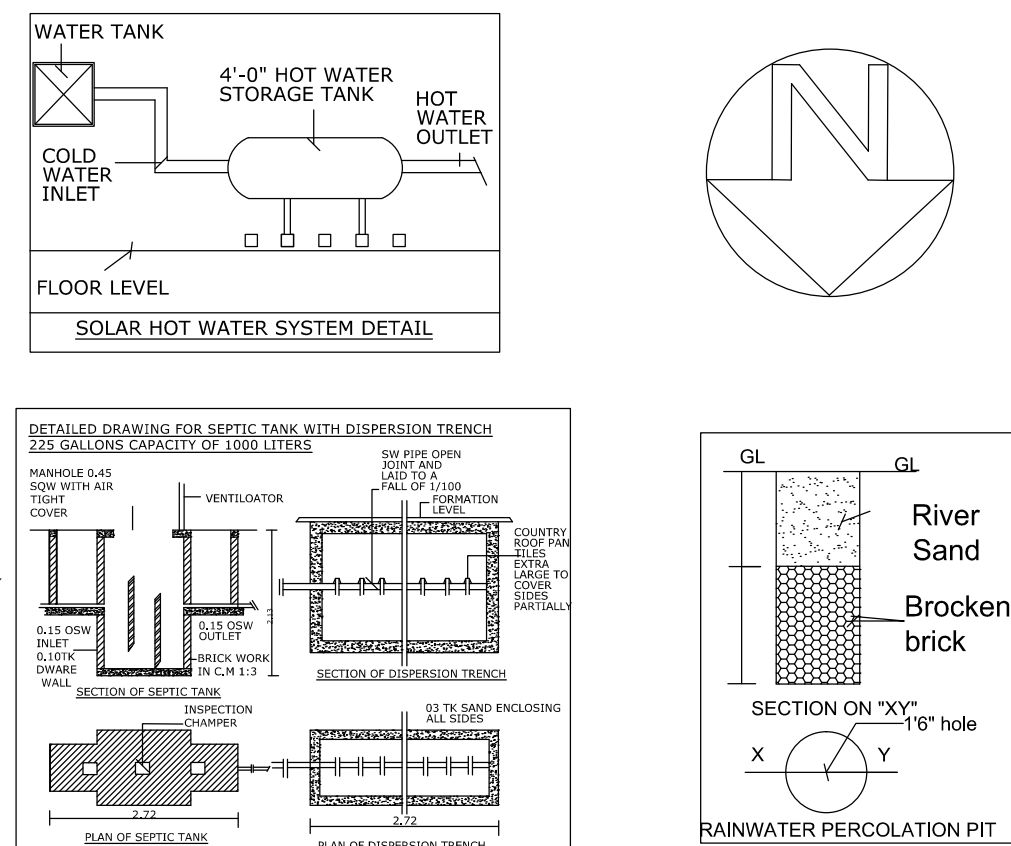
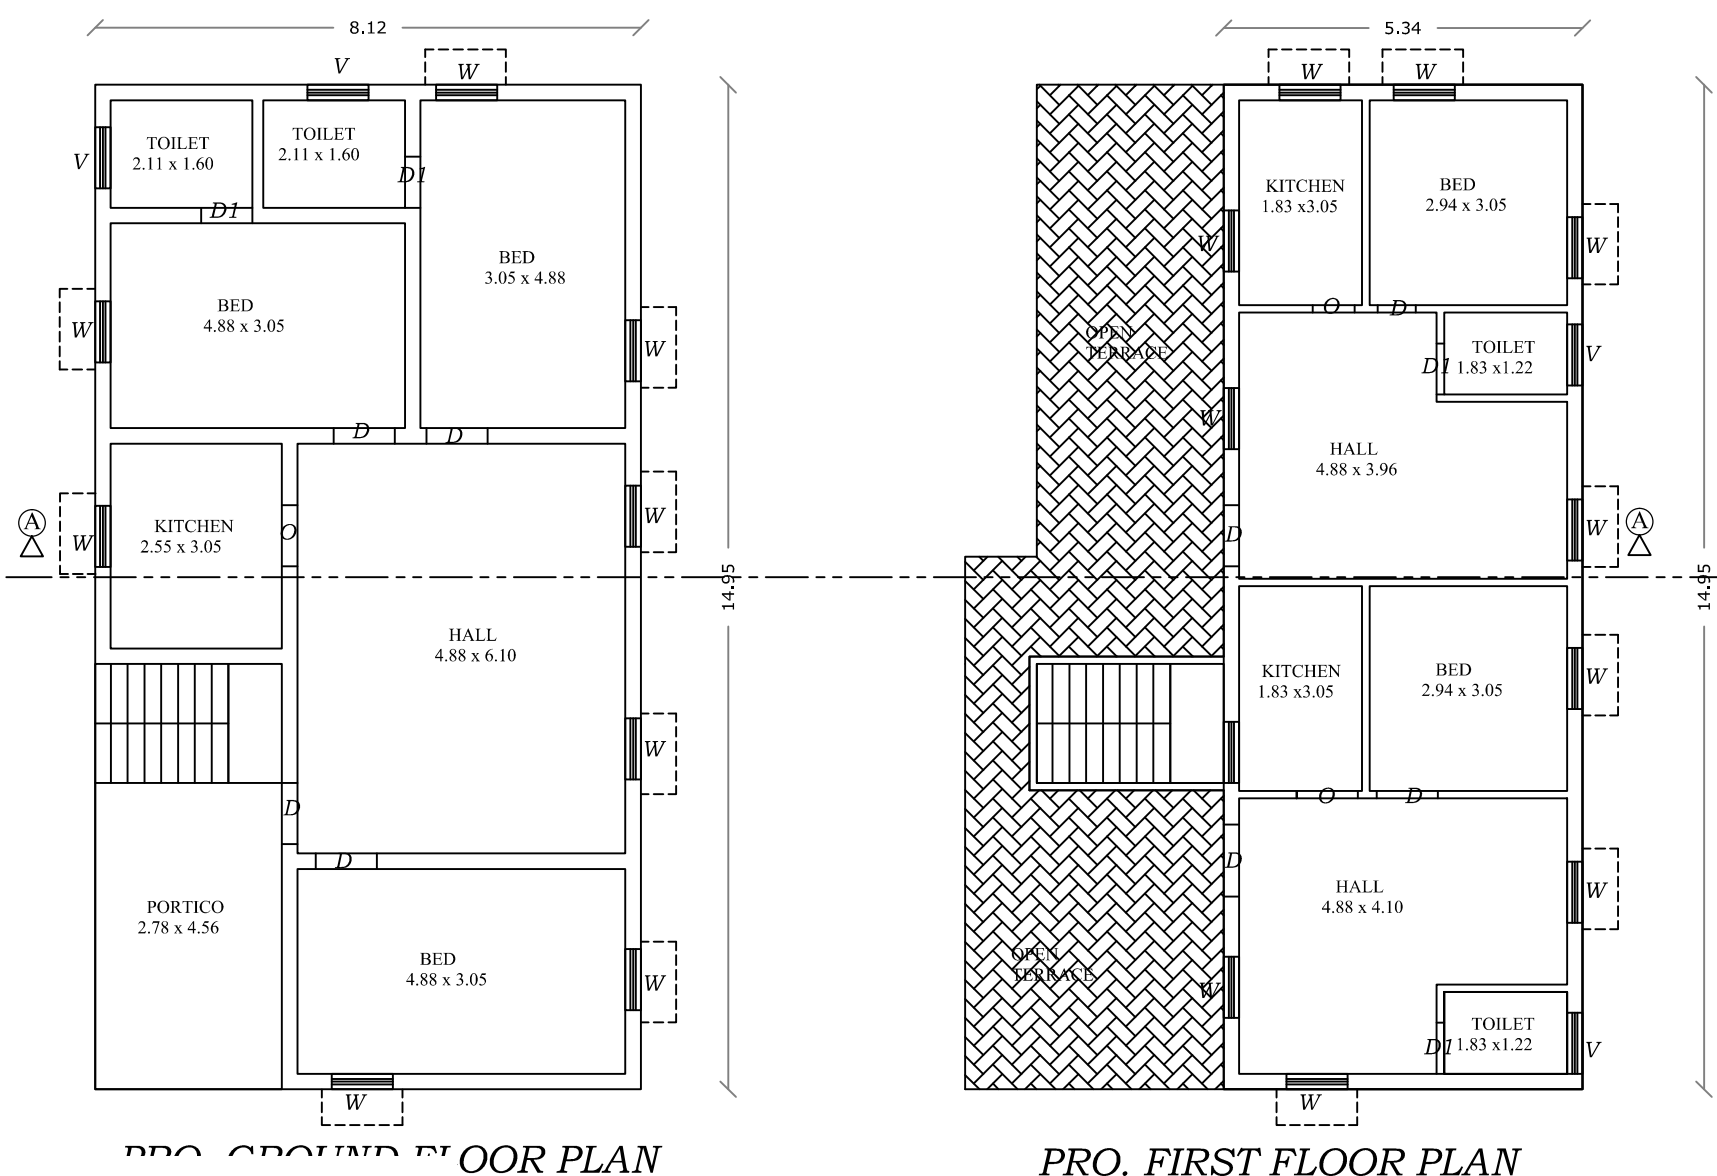


PLAN SHOWING THE PROPOSED R.C.C. ROOF RESIDENTIAL GROUND, FIRST FLOOR BUILDING
IN S.F.NO:454/2D1, JEEVA NAGAR, SULUR TOWN PANCHAYAT, SULUR TALUK,
COIMBATORE DISTRICT.
APPLICANT: MR.R. MAHESWARAN

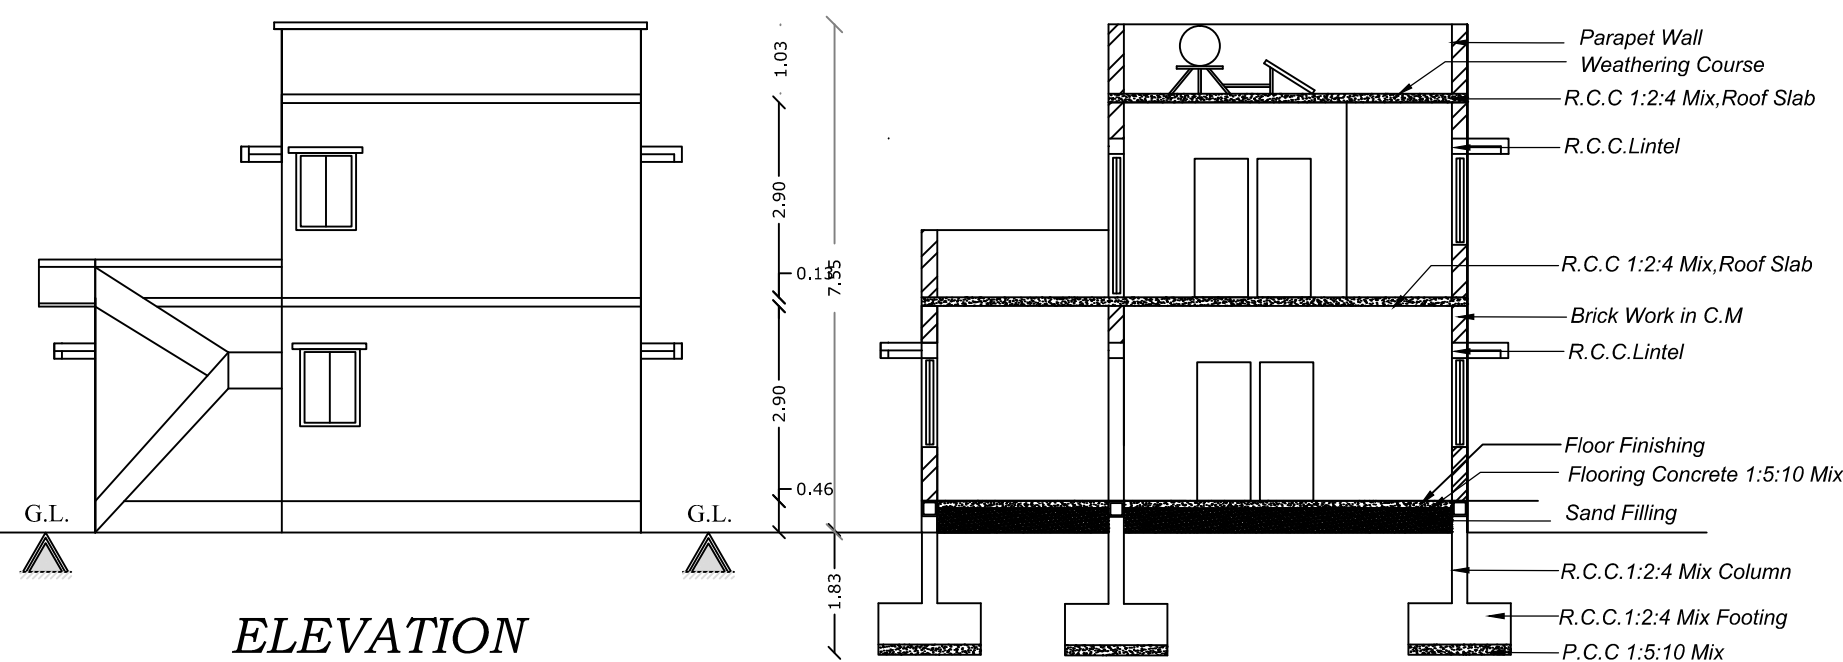

KULANTHA ARUMUGATHEVAR LAND
33'0"(10.06)

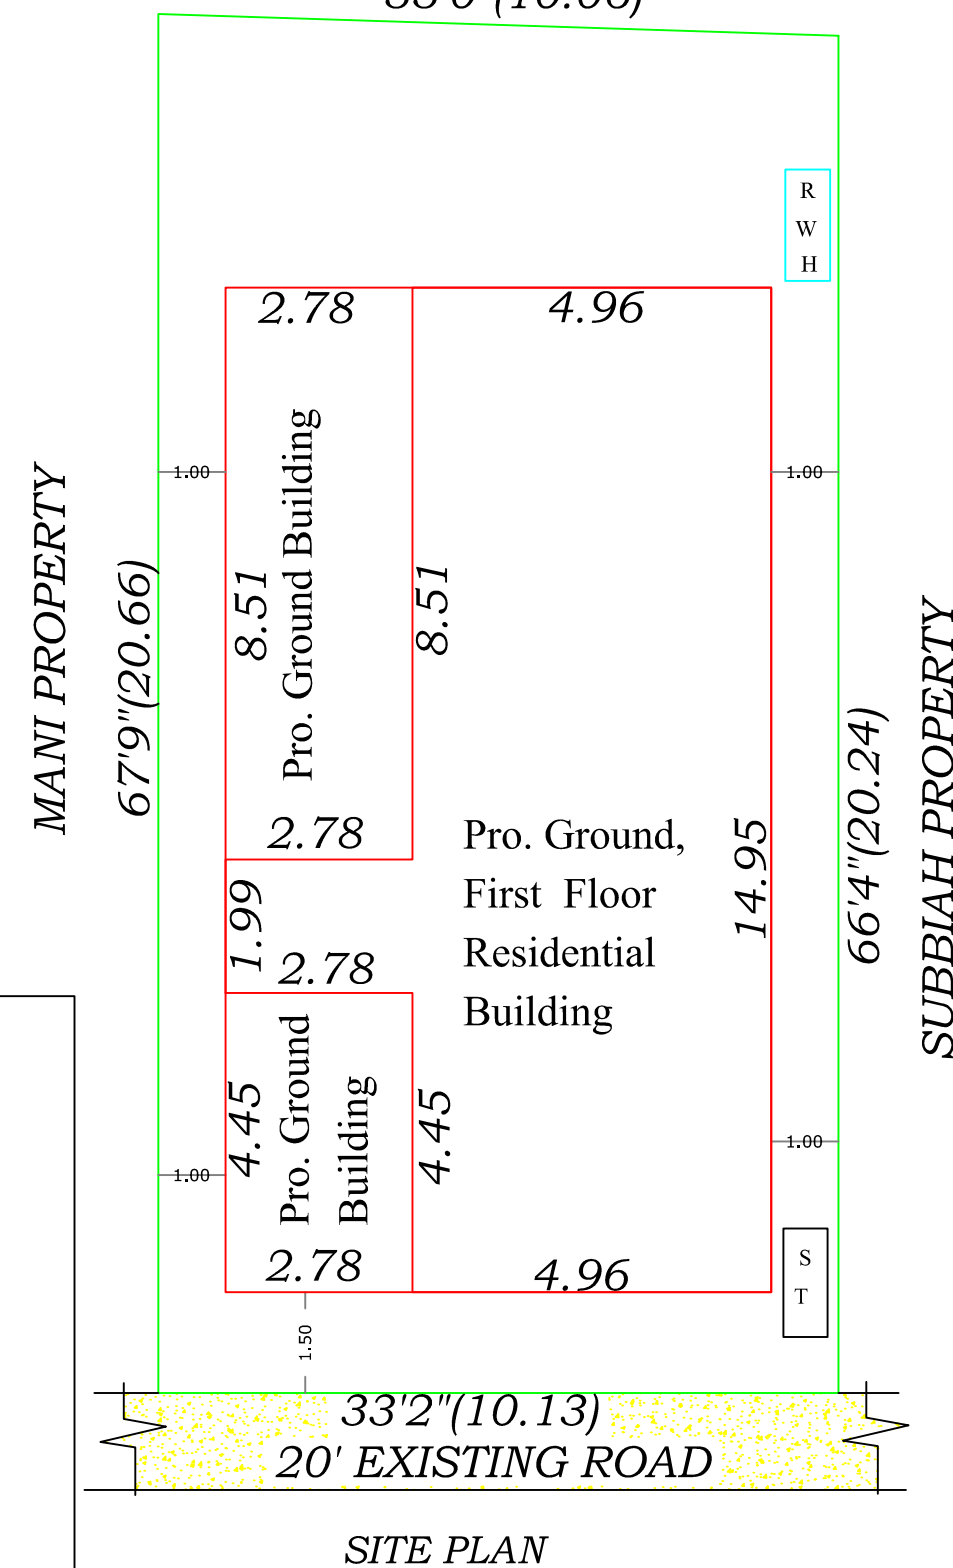

AREA DETAILS			
PLOT AREA DETAIL :			
Area of the Plot	2218.00 Sq.ft (or) 206.05 Sq.mt		
BUILDING AREA DETAILS :			
Floor Name	Area in (Sq.ft)	Area in (Sq.m)	No of Dwellings
Proposed Ground Floor	1307.00	121.39	1
Proposed First Floor	921.00	85.58	2
Total Built up Area	2228.00	206.97	3
JOINERY DETAILS			
	DESCRIPTION	SIZE (IN METER)	
	Door	0.91 x 2.13	
D1	Door	0.76 x 2.13	
O	Opening	0.91 x 2.13	
W	Window	2.00 x 1.37	
W1	Window	1.22 x 1.37	
V	Ventilator	0.91 x 0.61	
- Site Boundary - Proposed Building - Road		All Dimension are in "METER" Paper Size - A2	

R. MAHESWARAN
APPLICANT

ER. P. MANOHARAN
Registered Engineer Gr-I
ROYALTECH BUILDERS
SULUR, COIMBATORE -641402
Cell:9363158089
Registered Engineer