
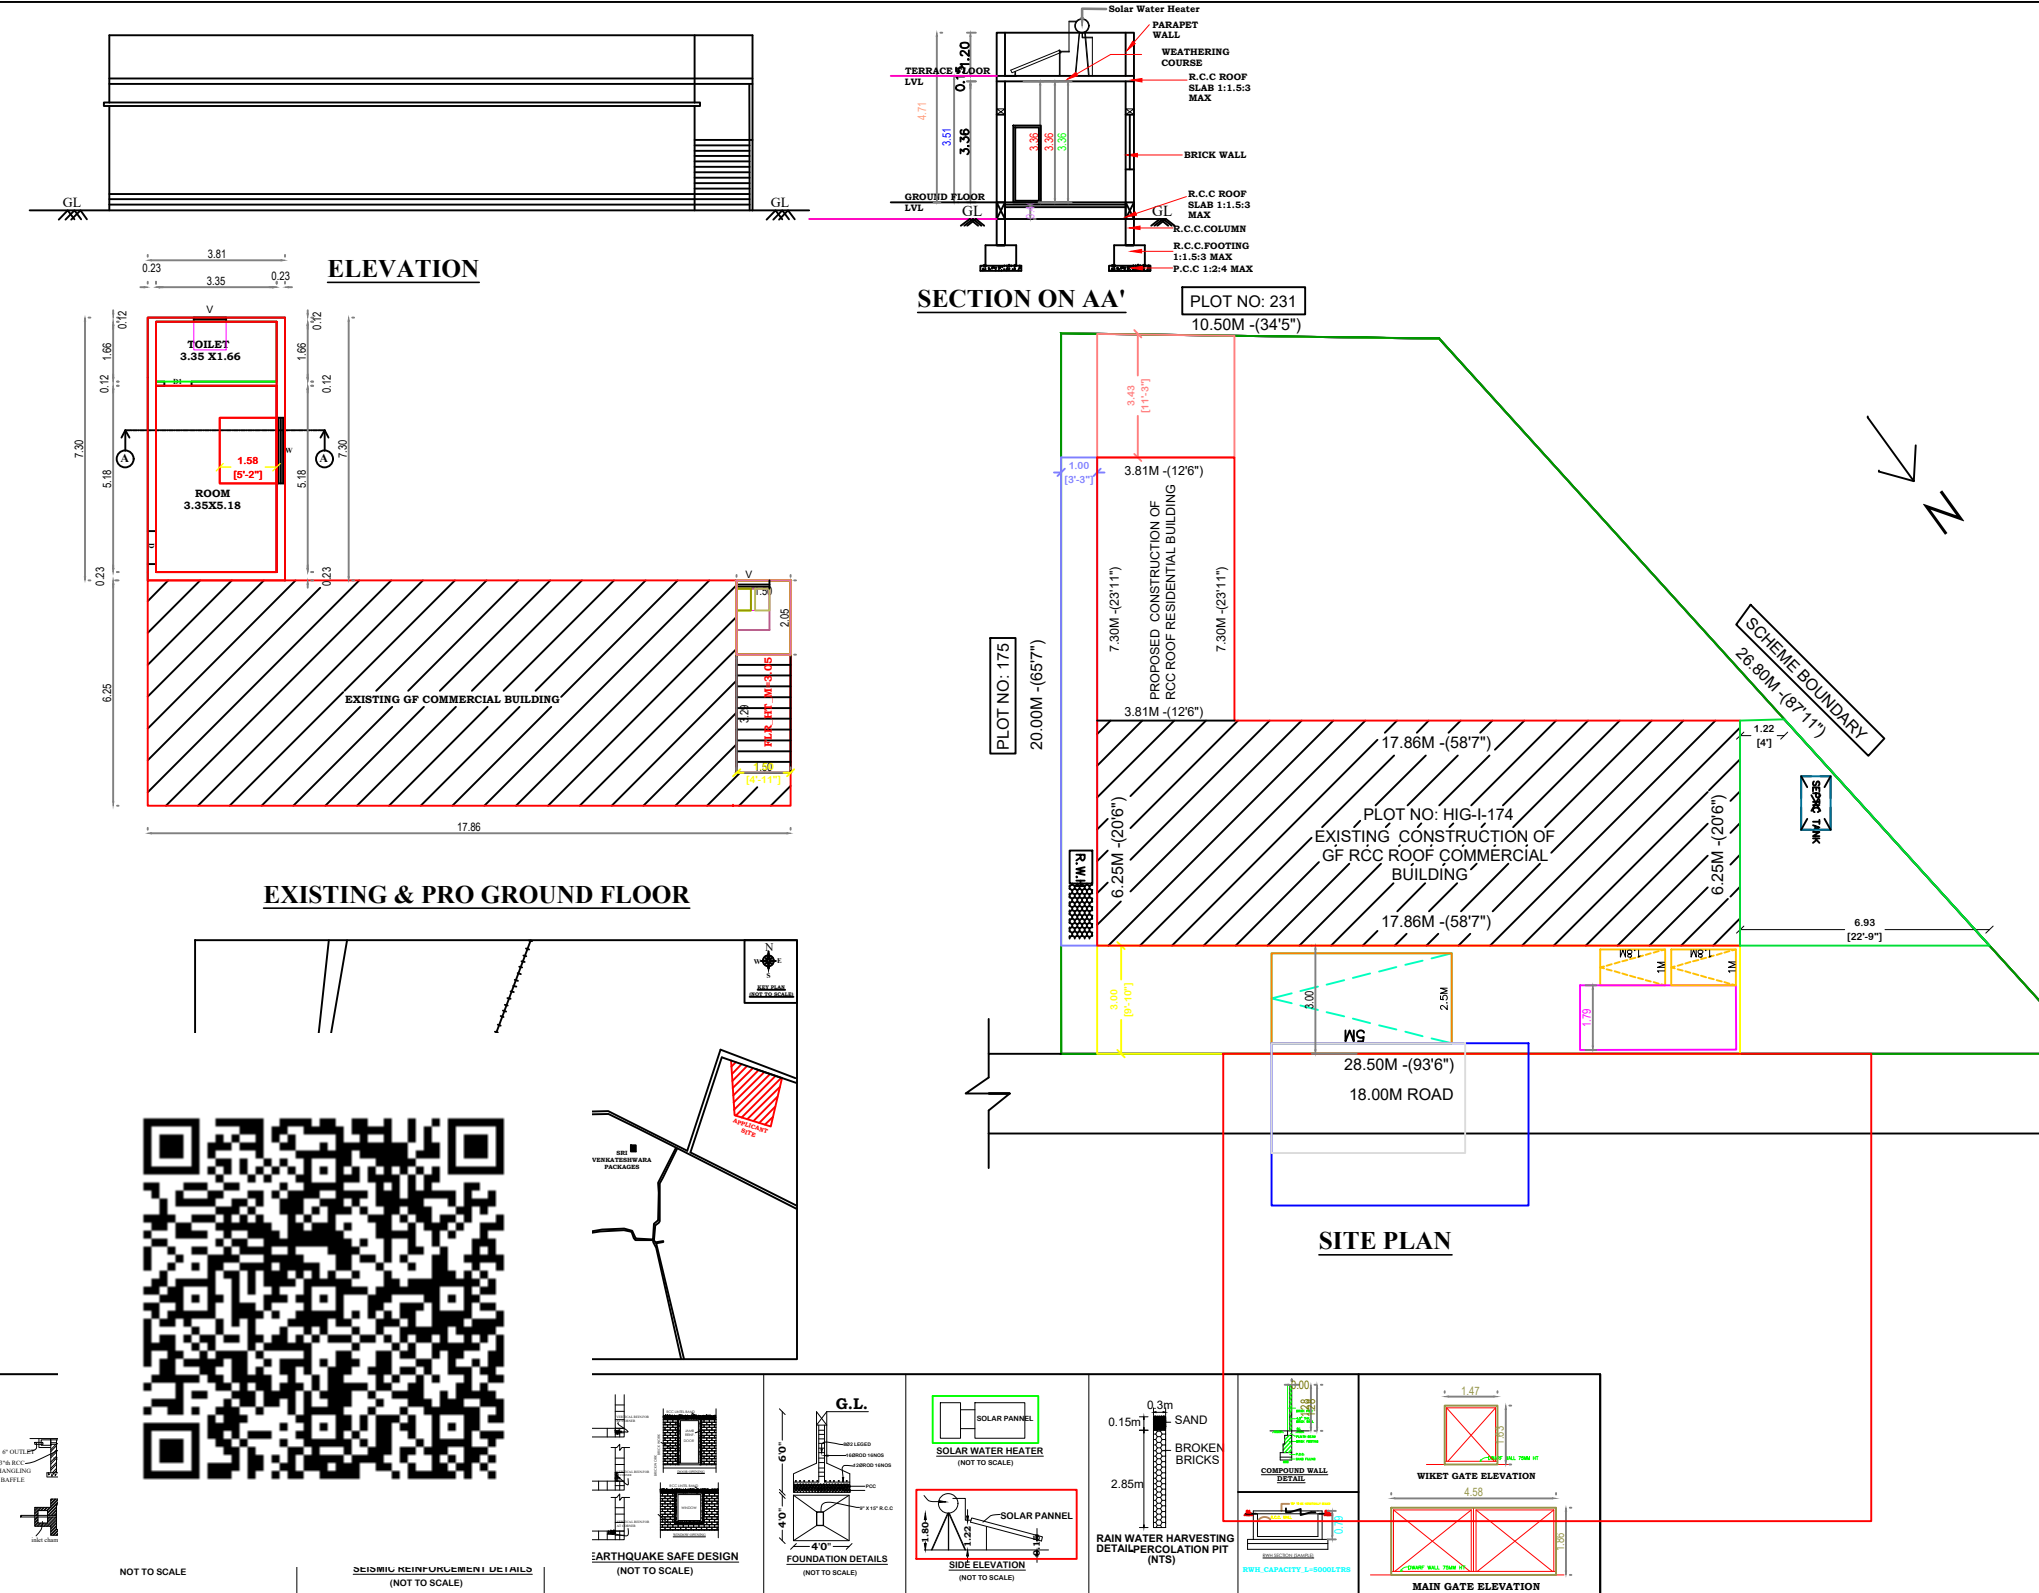
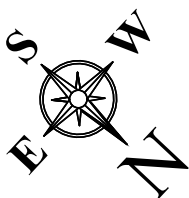
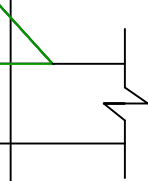


PLAN SHOWING THE EXISTING CONSTRUCTION OF GROUND FLOOR RCC ROOF COMMERCIAL BUILDING AND THE PROPOSED ADDITIONAL CONSTRUCTION OF GROUND FLOOR RCC ROOF RESIDENTIAL BUILDING AT PLOT NO.HIG-I-174 S.F NO: 132 PT, PERIYANAICKENPALAYAM VILLAGE, TNHB PERIYANAICKENPALAYAM AREA DEVELOPMENT SCHEME, PERIYANAICKENPALAYAM SPECIAL GRADE TOWN PANCHAYAT, COIMBATORE NORTH TALUK, COIMBATORE DISTRICT.

TAMILNADU HOUSING BOARD (COIMBATORE HOUSING UNIT) RESOLUTION NO: 7.02 Dt.10.03.2007

APPLICANT NAME: Mr.P.ASHOK KUMAR

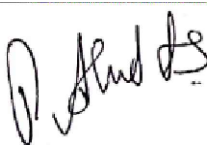

AREA OF THE DOCUMENT		390.00 SQ.M (OR) 4198.00 SQ.FT			
SL NO	DESCRIPTION	NON-FSI AREA IN SQ.M	FSI AREA IN SQ.M	TOTAL BUILD UP AREA	
				IN SQ.M	IN SQ.FT
1.	EXI.GROUND FLOOR COMMERCIAL	-	111.59	111.59	1201.15
2.	PRO.GROUND FLOOR RESIDENTIAL	-	27.82	27.82	299.45
PRO.TOTAL AREA		-	27.82	27.82	299.45
<u>SCALE</u> 1:100 (All Measurement are in Meter)			<u>COLOUR INDEX:</u> SITE BOUNDARY  EXISTING BUILDING 		
			<u>FSI CALCULATION</u> FSI = $\frac{27.82}{390.00}$ = 0.07		
S.NO	TYPE	JOINERIES		METRE	
1	RS	ROLLING SHUTTER		2.13 x 3.05	
2	D1	DOOR		0.76 x 2.13	
3	W	WINDOW		1.52 x 1.52	
4	V	VENTILATOR		0.91 x 0.76	
  APPLICANT					
 K.B. VIGNESH BABU LBS ENGINEER - Gr.III - 067/2019 SAHA VINAYAGA ASSOCIATES 9/52-A,1st Floor,Opp.Panchayat Office, Periyamayakanpalayam, CBE-641020. Cont: 9655151118 / 0422-4909919					
REGISTERED ENGINEER					