



PLAN SHOWING THE PROPOSED R.C.C ROOFED SHOP BUILDING IN GROUND FLOOR OF SITE NO: SOUTHERN SIDE OF OWNERS LAND SANTHOSH GARDENS IN S.F NO: 238/2 & 241/1 AT "SANTHOSH GARDENS", PERIYANAICKENPALAYAM TOWN PANCHAYAT, COIMBATORE NORTH TALUK & COIMBATORE DISTRICT. DTCP APPROVAL NO: 291/2010

PATTA NO: 1188


APPLICANT NAME - Mrs.M. SUGASHINI

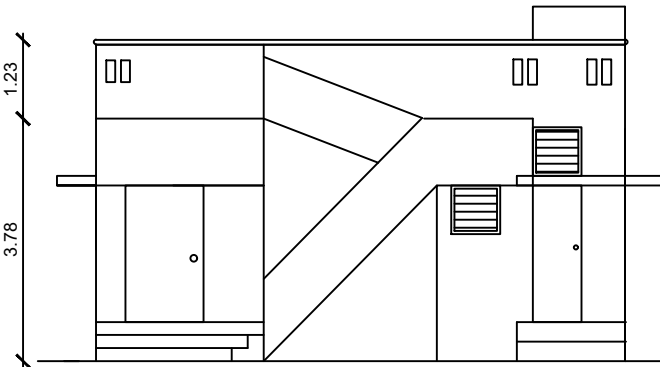

ELEVATION

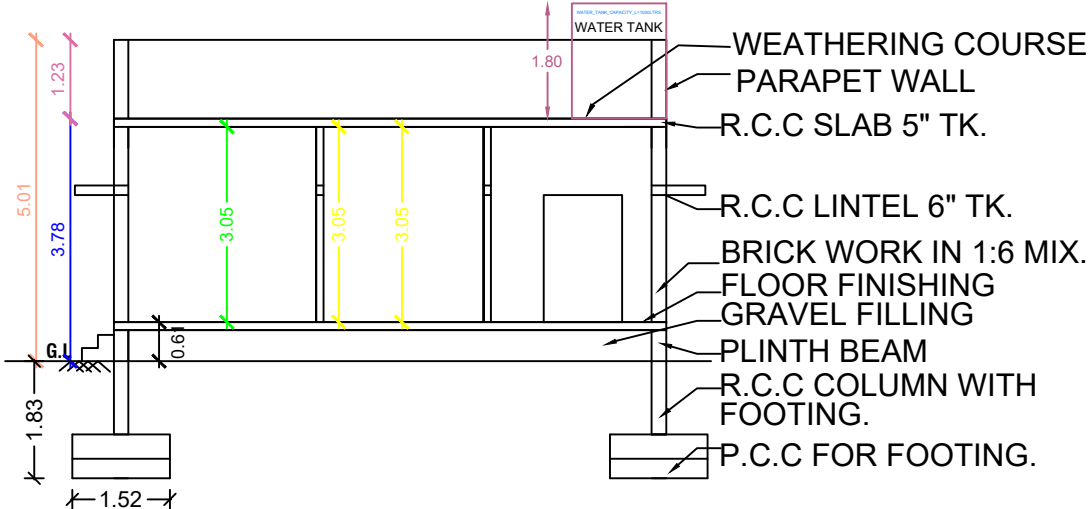

SECTION ON AA

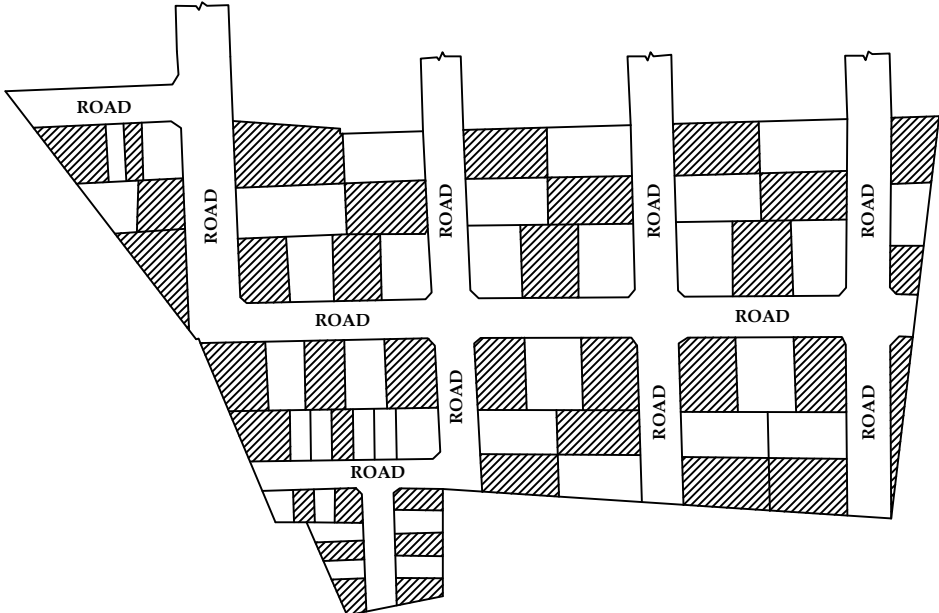

TOPO PLAN

OFFICE USE ONLY

AREA STATEMENT		
DESCRIPTION	SQ.FT	SQ.M
AREA OF THE PLOT EXTENT	2180.00	202.53
PROPOSED R.C.C ROOF GROUND FLOOR SHOP BUILDING	1302.00	120.96
AREA OF THE OPEN SPACE	878.00	81.57



REFERENCE

EXISTING ROAD	
SITE BOUNDARY	
PROPOSED BUILDING	

SCHEDULE OF JOINERY			
TYPE	DESCRIPTION	SIZE IN METER	SIZE IN FEET
MD	M.DOOR	1.52 X 2.13	5'-0" X 7'-0"
D	DOOR	0.91 X 2.13	3'-0" X 7'-0"
D1	DOOR	0.76 X 2.13	2'-6" X 7'-0"
O	OPEN	0.91 X 2.13	3'-0" X 7'-0"
W1	WINDOW	1.83 X 1.52	6'-0" X 5'-0"
W2	WINDOW	1.22 X 1.37	4'-0" X 4'-6"
W3	WINDOW	0.91 X 1.37	3'-0" X 4'-6"
KW	WINDOW	1.22 X 0.91	4'-0" X 3'-0"
V1	VENTILATOR	0.76 X 0.76	2'-6" X 2'-6"

SCALE - 1:100
[ALL DIMENSIONS ARE IN METER]


M. Sugashini

APPLICANT'S SIGNATURE


Er. B. KUMAR, DCE/BA, LBS
Gr.1- Licensed No.166/LS/2023/00001
SREE KUMAR ASSOCIATES
53-C, Balaji Complex, Kuppiyapalayam Road
Periyanaickenpalayam, Coimbatore - 641020
Cell : 90423 09865, 88257 92661

SREE KUMAR ASSOCIATES

Er. B. KUMAR, B.E.(CIVIL) L.B.S
Licence No:(166/LS/2023/00001)
53C, Balaji Complex, Periyanaickenpalayam -641 020
Cell : 9042309865 , 8825792661
L.B.S/ENGINEER

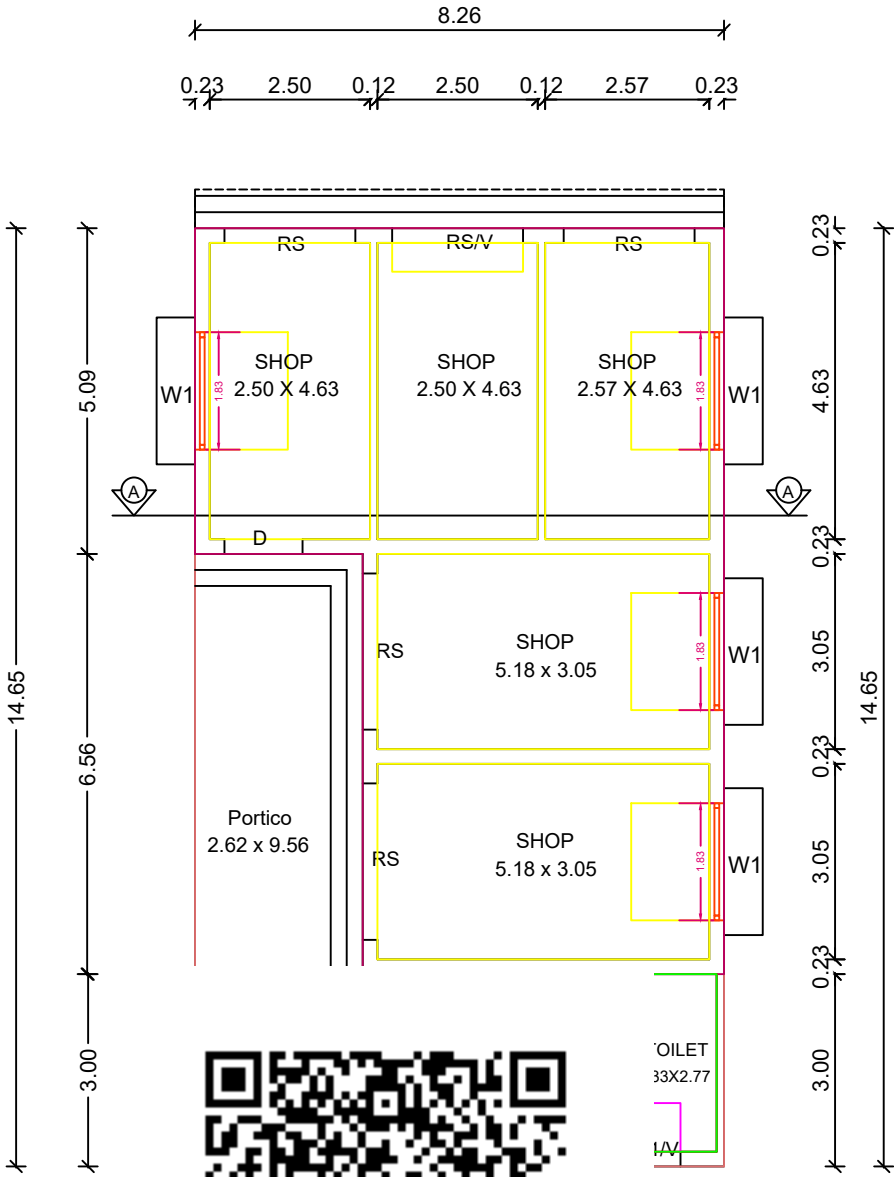

FLOOR PLAN

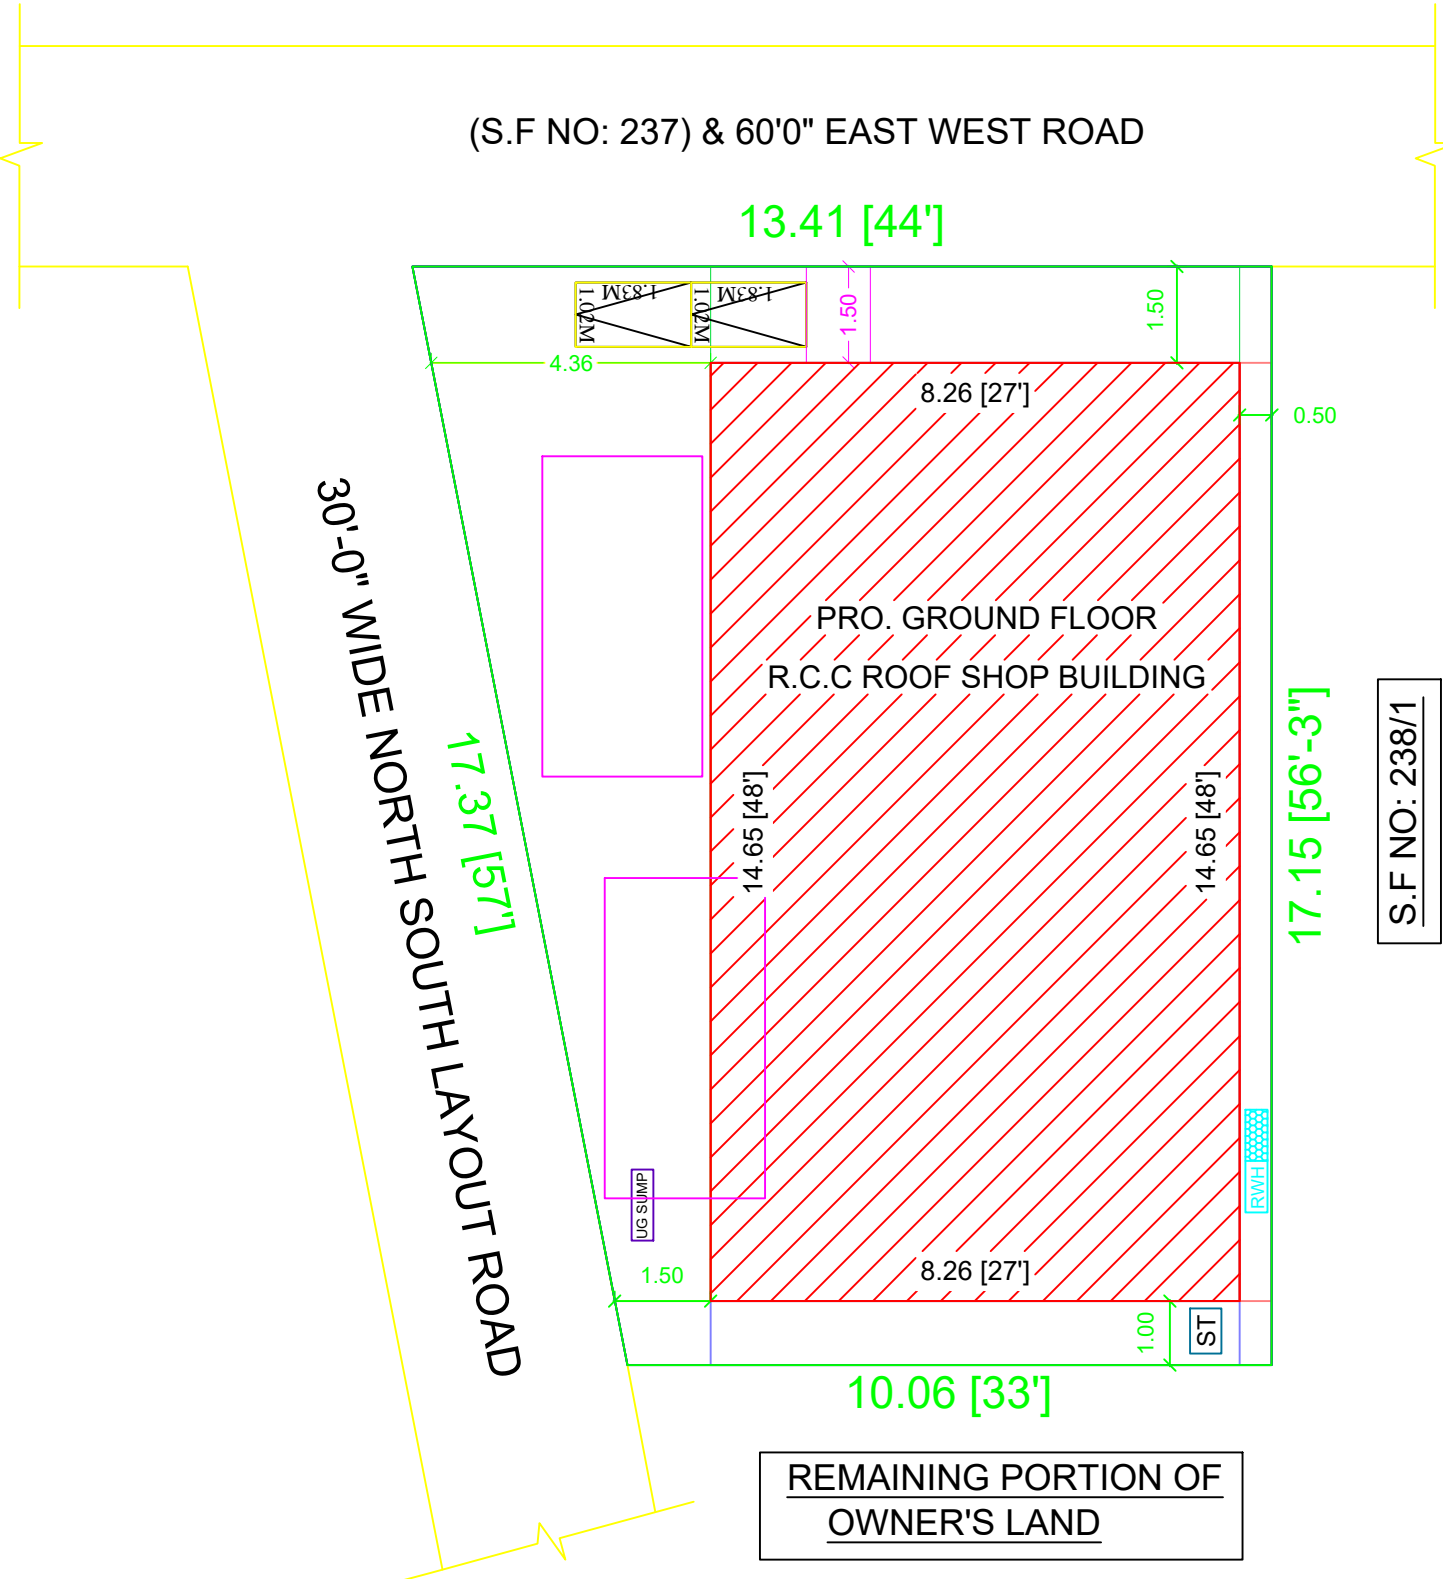

REMAINING PORTION OF
OWNER'S LAND

SITE PLAN

