

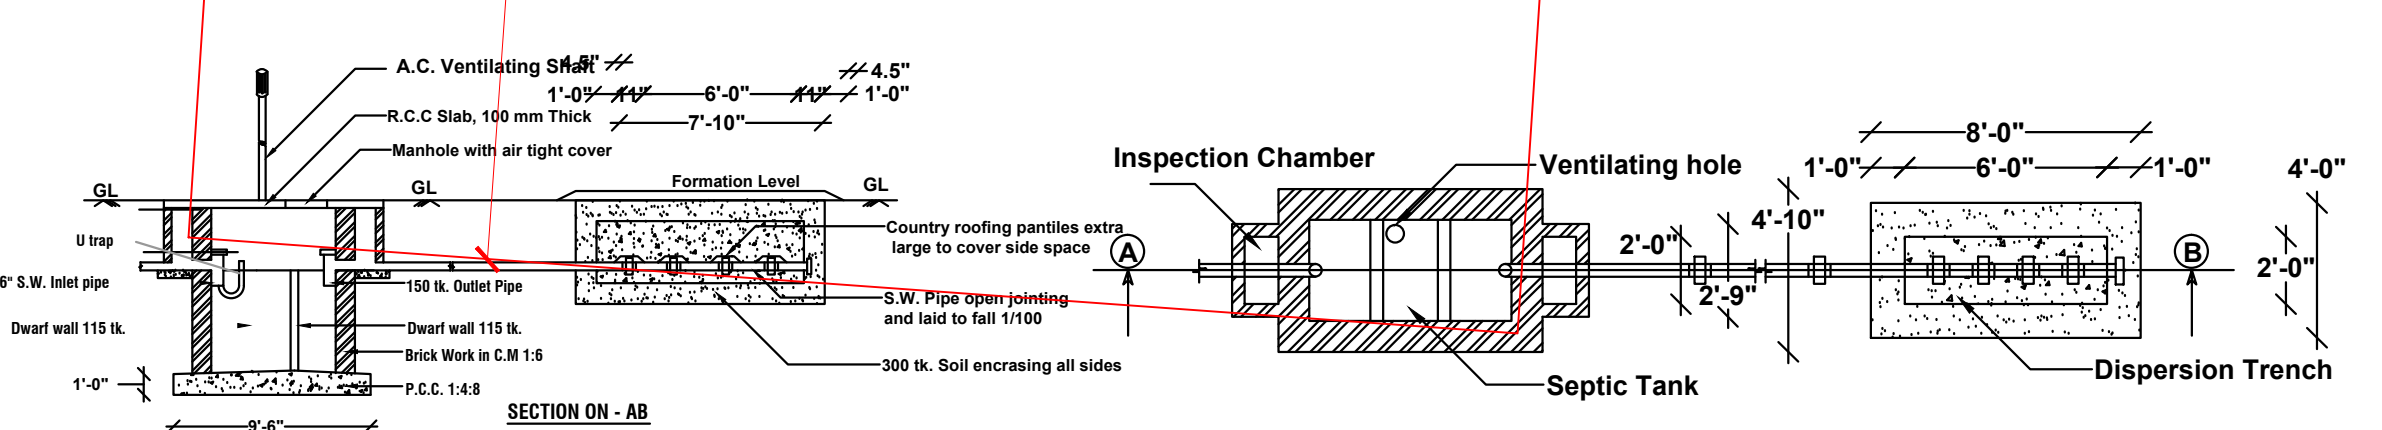
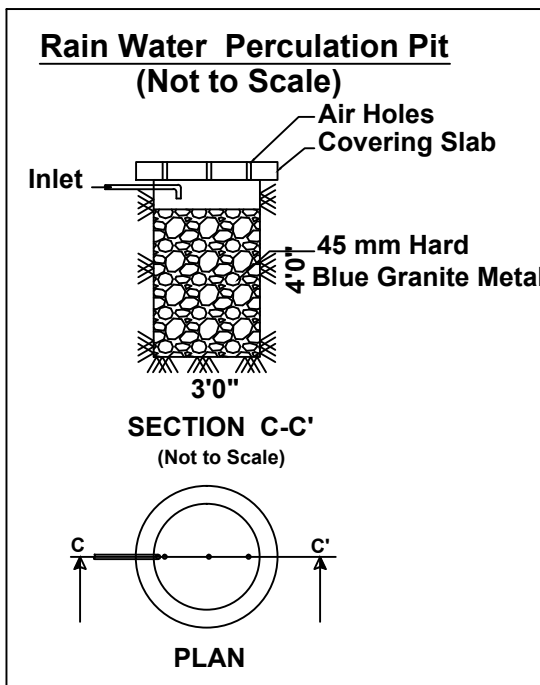
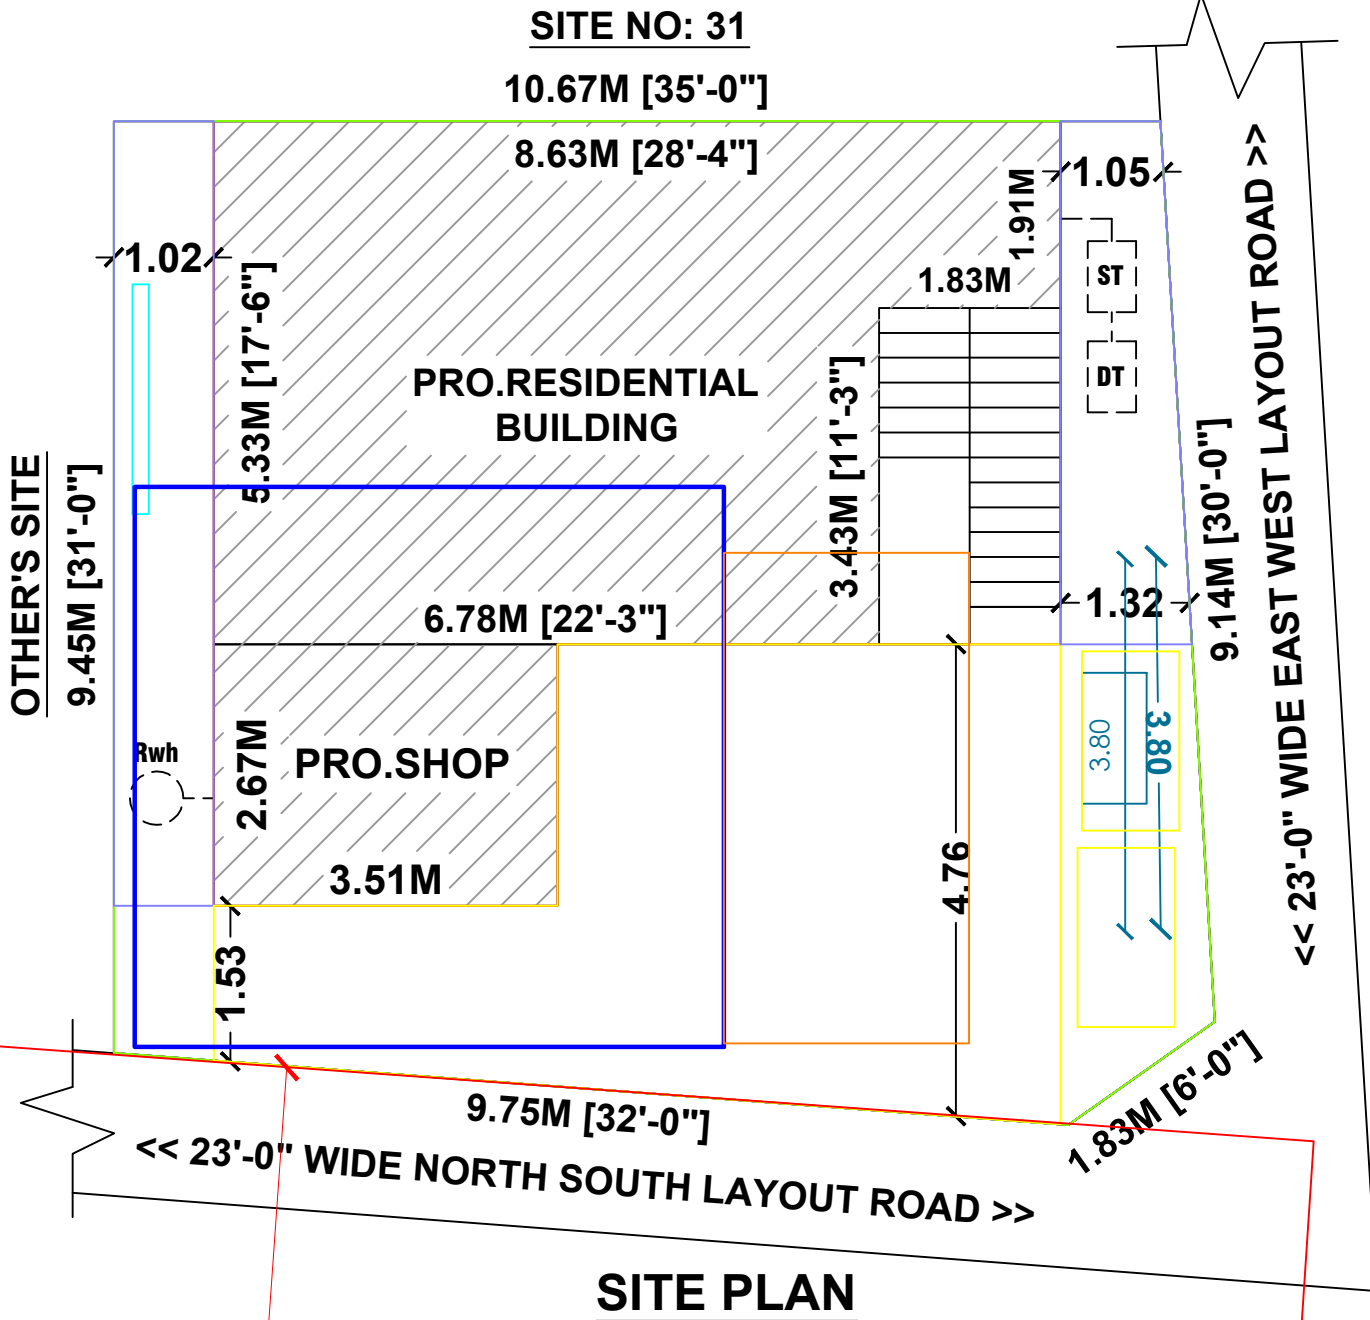
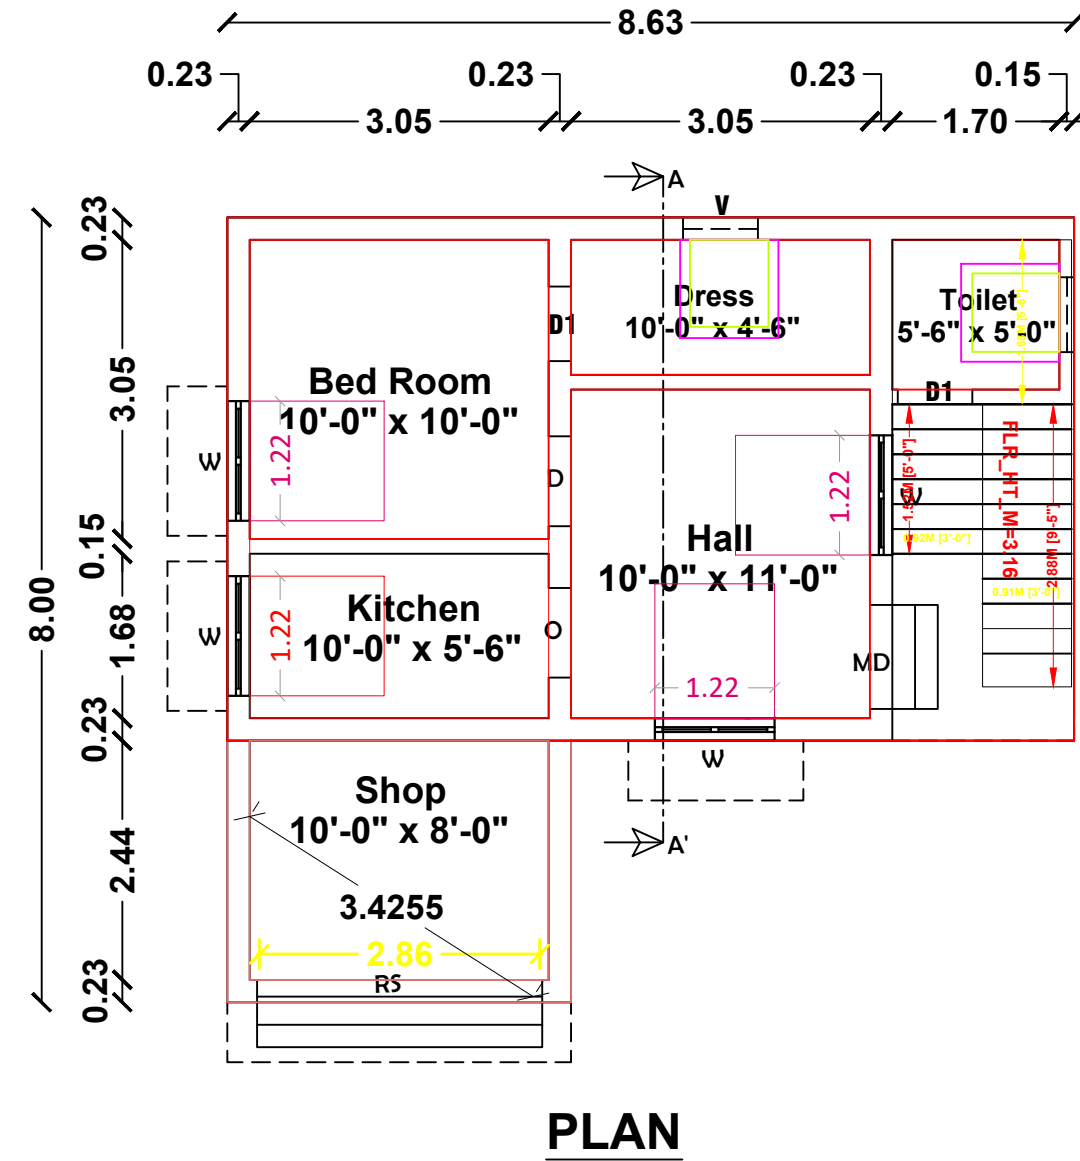
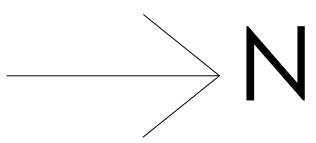


Plan Showing the Proposed Construction of R.C.C.Roof Ground Floor Shop cum Residential Building in S.F. No : 730/2A3, Shop Site, " CHERAN NAGAR - II "

Layout at Kottur Town Panchayat, Anaimalai Taluk,Coimbatore District. (D.T.C.P.App.No: 74/2012)

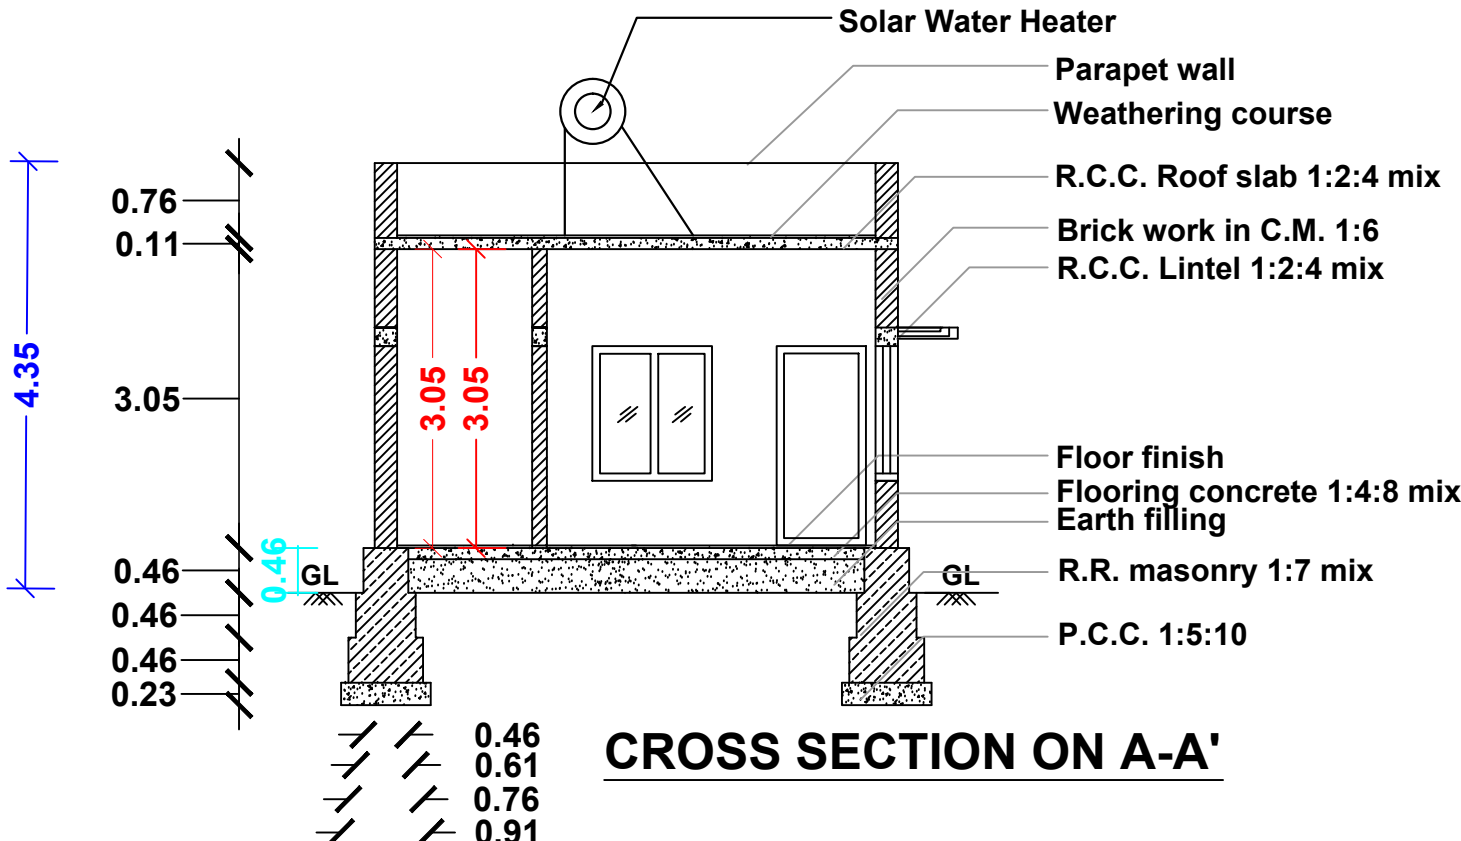

Scale	
Plan : 1: 100	
Site Plan : 1:200	

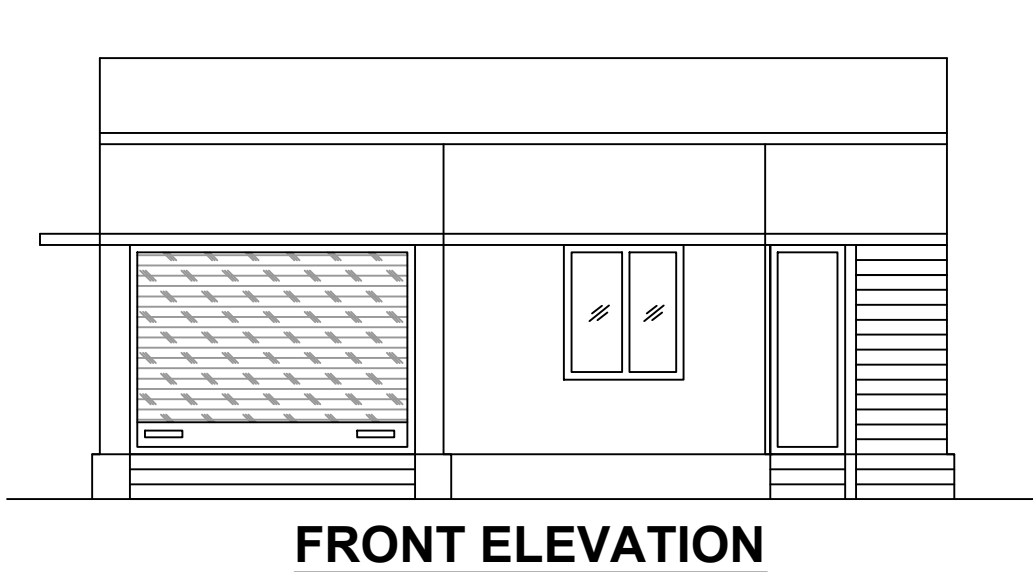

Area details	Sq.ft.	Sq.m.
Area of the Site	1162.00	107.95
Area of the Pro.Shop	100.64	9.35
Area of the Pro.Resi.Building	495.68	46.05
Area of the Open Space	565.68	52.55

Schedule of Joineries			
RS	Rolling Shutter	8'-0" x 7'-0"	(2.44 x 2.13)
MD	Main Door	5'-0" x 7'-0"	(1.52 x 2.13)
D	Door	3'-3" x 7'-0"	(1.00 x 2.13)
D1	Door	2'-6" x 7'-0"	(0.76 x 2.13)
W	Window	4'-0" x 4'-0"	(1.21 x 1.21)
W1	Window	6'-0" x 4'-0"	(1.83x 1.21)
V	Ventilator	2'-6" x 3'-0"	(0.76 x 0.91)

Site boundary	☐
Pro.Building	☐
Exi.Road	☐
Rain Water Pit (RWH)	☐

Mr.Maheshwaran S/O Maruthachalam.

m.mahes

Applicant.

Er.VRAMASAMY,D.C.D.,
Licenced Building Surveyor & Consulting Civil Engineer
8/29,Sri Karpaga Vinayagar Nagar,
Malandipattanam (PO),Anaimalai-642114
Cell: 9994551496

Registered Engineer

SHEET_1