

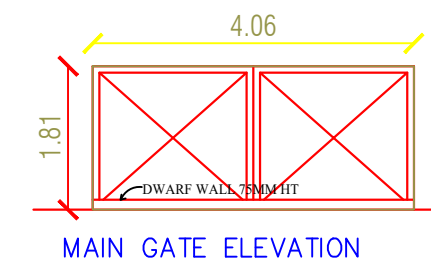
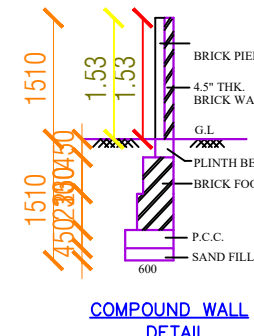
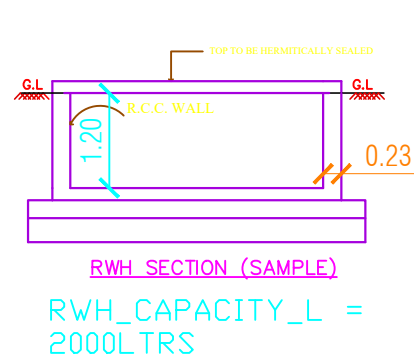


PLAN SHOWING THE PROPOSED CONSTRUCTION OF R.C.C ROOF COMMERCIAL BUILDING

AT S.F.NO. 547B/1, PATTA NO.3365, "PODANUR TO VELLALORE ROAD" VELLALORE VILLAGE & TOWN PANCHAYAT, MADUKKARAI TALUK, COIMBATORE DISTRICT.

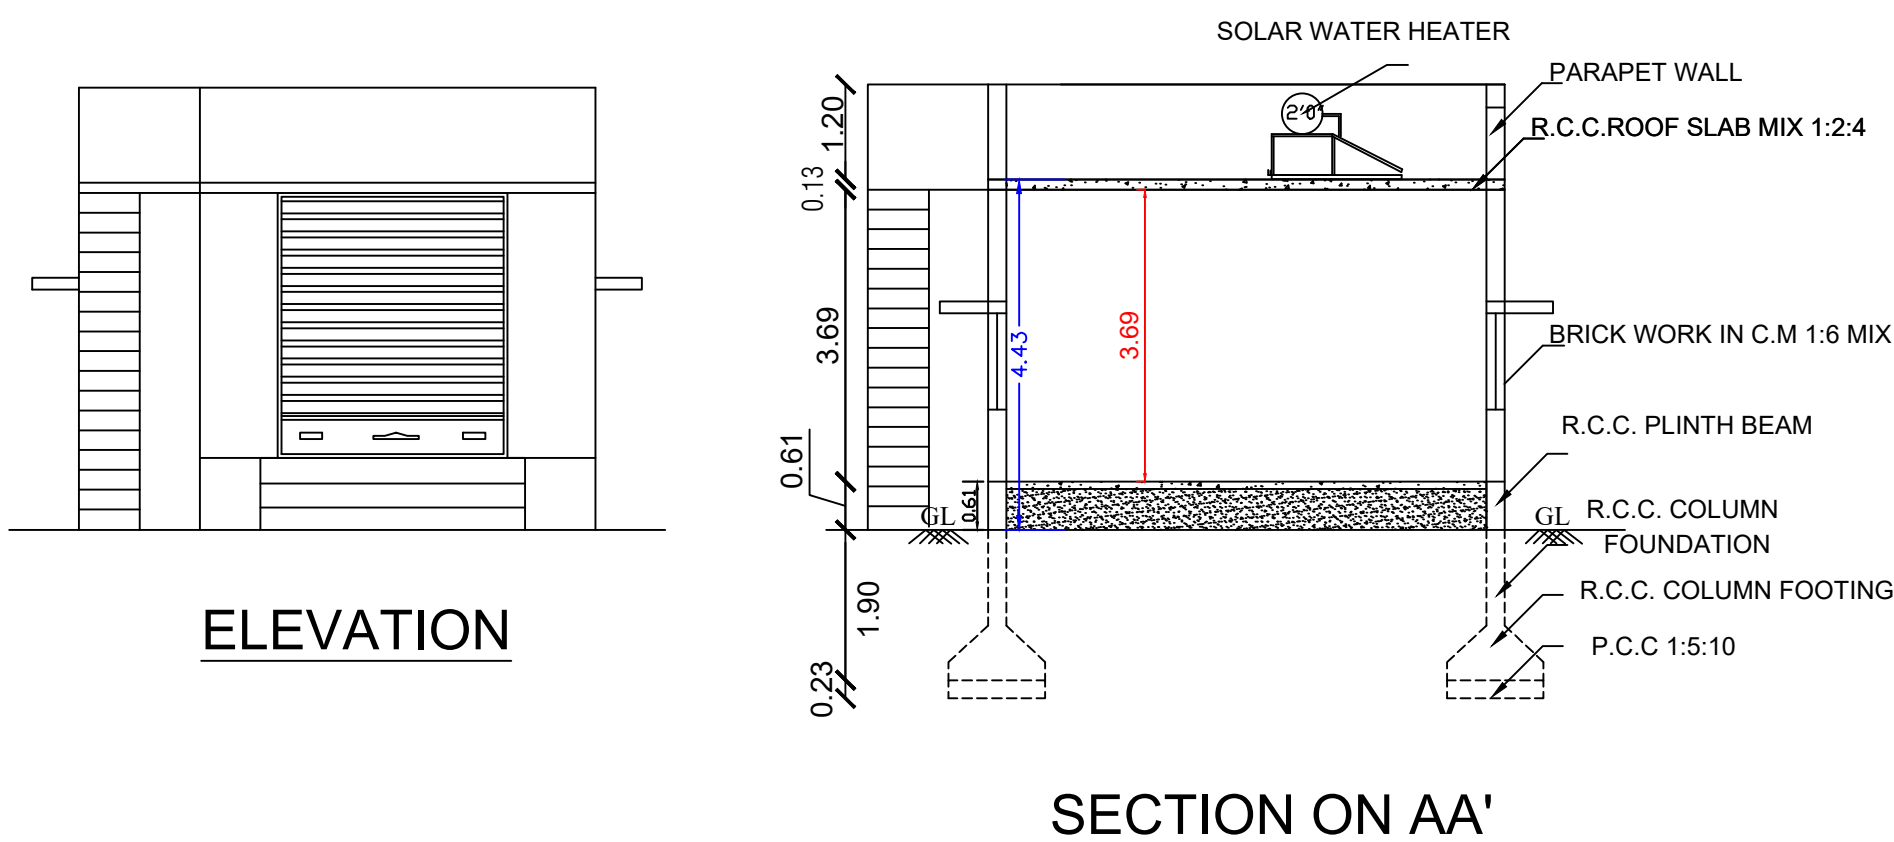


REMAINING PROPERTY

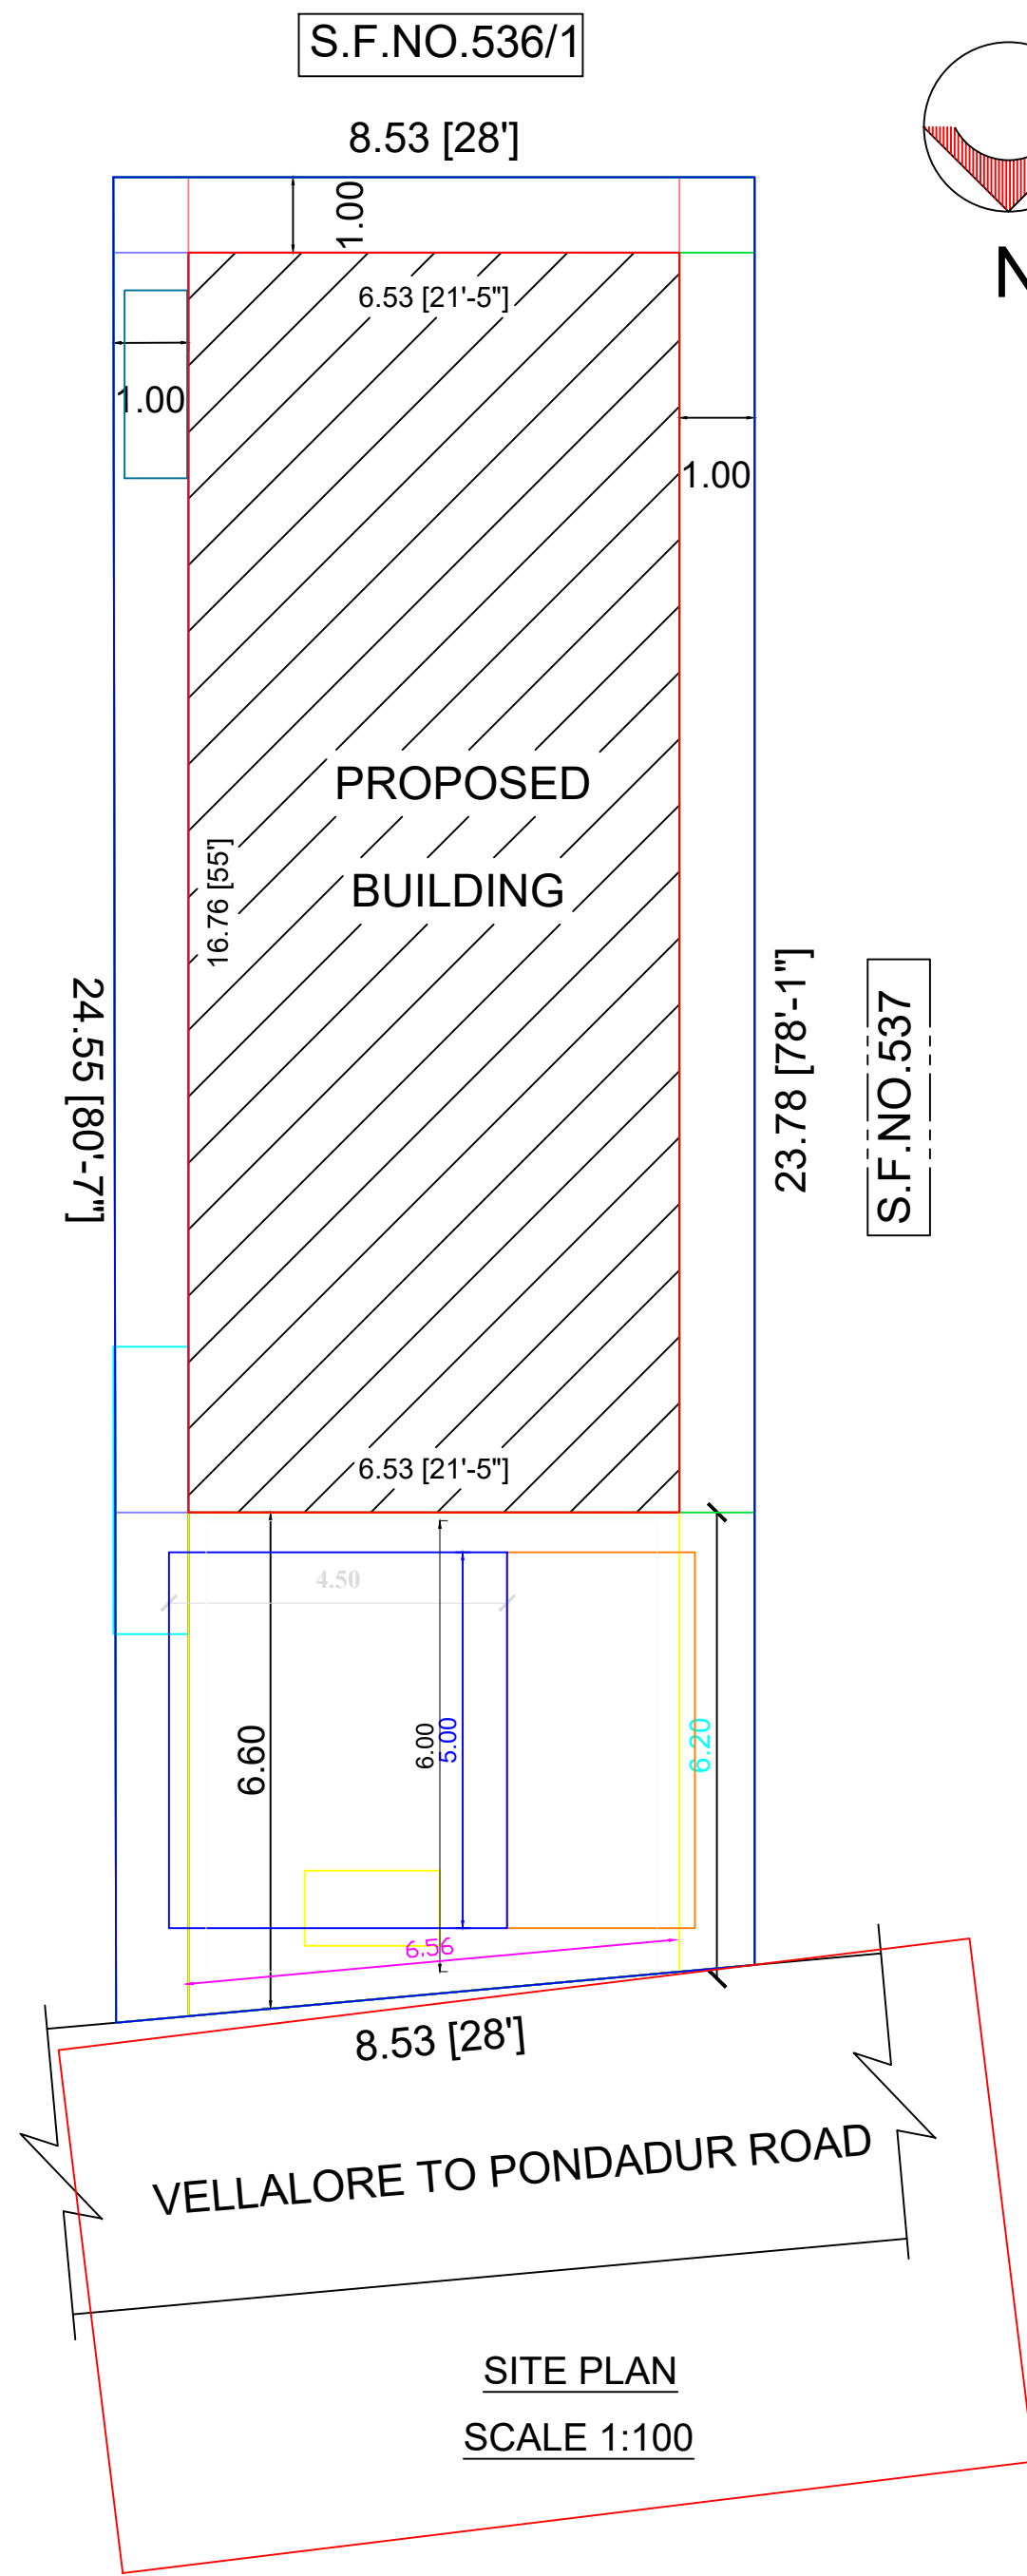

AREA DETAILS:-		SQFT	SQM
AREA OF THE SITE		2217.00	205.96
PROPOSED BUILDING		1178.11	109.45
AREA OF THE OPEN SPACE		1038.89	96.51
JOINERY DETAILS :-			
SYM	JOINERY	SIZE (FT)	SIZE (M)
RS	ROLLING SHUTTER	10'0" x 10'0"	3.05 x 3.05
D1	DOOR	2'6" x 7'0"	0.76 x 2.13
W	WINDOW	4'0" x 4'6"	1.22 x 1.37
V	VENTILATOR	4'0" x 2'0"	1.22 x 0.61

COLOR INDEX	
SITE BOUNDRY	-
PROPOSED BUILDING	-
ROAD SHOWN	-
PERCOLATION PIT	-

APPLICANT

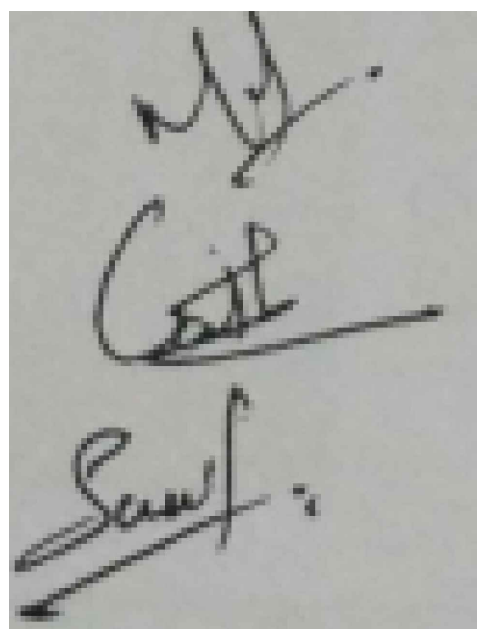

ENGINEER/L.B.S

