


Plan Showing the Proposed Construction of Ground Floor R.C.C. Roof Residential Building in Patta No:2185(414),S.F.No:382/4(171), Door No:8,(Exi Tiled Roof Building To be Removed)"Lal Bagadur Sastiri Street" Moothirapuram at Suleeswaranpatti Town Panchayat, Pollachi Taluk, Coimbatore District.

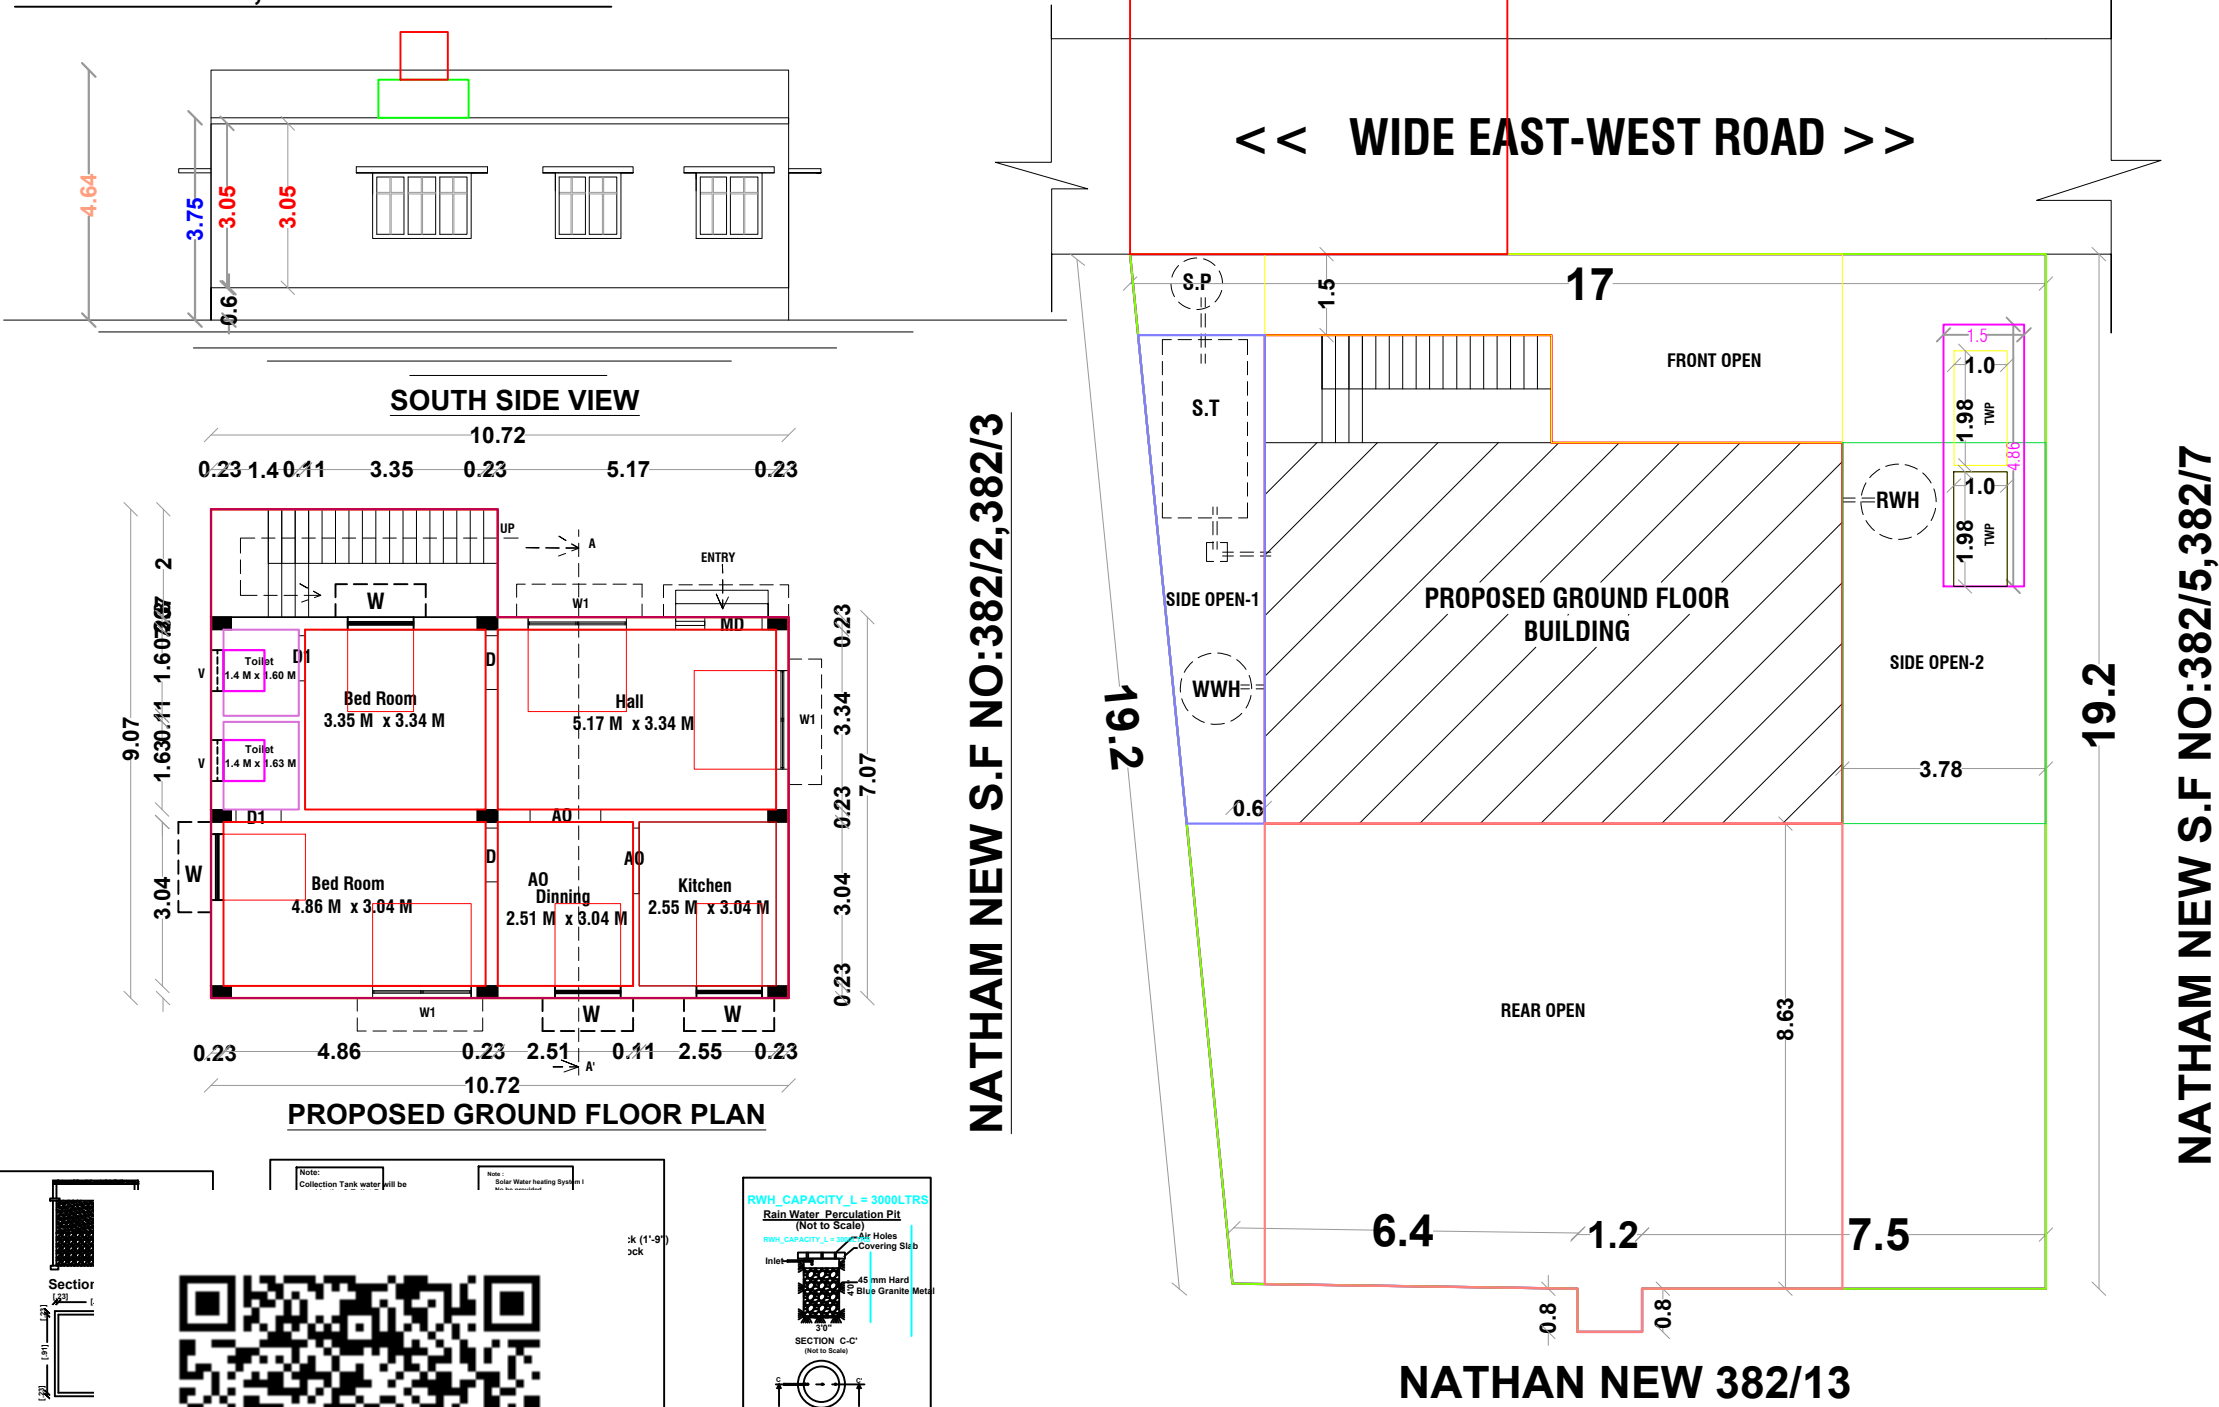

Scale
Plan : 1: 100
Site Plan : 1:100

Area details	Sq.ft.	Sq.m.
Area of the Site[As Per Document]	3283.02	305.00
Area of the Pro.G.F Building	930.33	86.43
Area of the Open Space	2352.69	218.57

Schedule of Joineries			
MD	Main Door	5'-3" x 7'-0"	(1.60 x 2.13)
D	Door	3'-0" x 7'-0"	(0.91 x 2.13)
D1	Door	2'-6" x 7'-0"	(0.76 x 2.13)
O	Open	4'-0" x 7'-0"	(1.21 x 2.13)
W	Window	4'-0" x 4'-6"	(1.21 x 1.37)
V	Ventilator	2'-6" x 2'-0"	(0.76 x 0.60)

Site boundary	
Prop. Building	
Road	
Rain Water Pit (RWH)	

M. Sallu
Applicant.

V.VINOTH KUMAR,D.C.E.,B.E.,L.B.S.,
VINAYAGA BUILDERS
Civil Engineer & Licensed Building Surveyor
#4. Marappan Street, Mariammal Complex, 1st Floor,
POLLACHI - 642 001. Cell : 95781 76476
Registered Engineer