




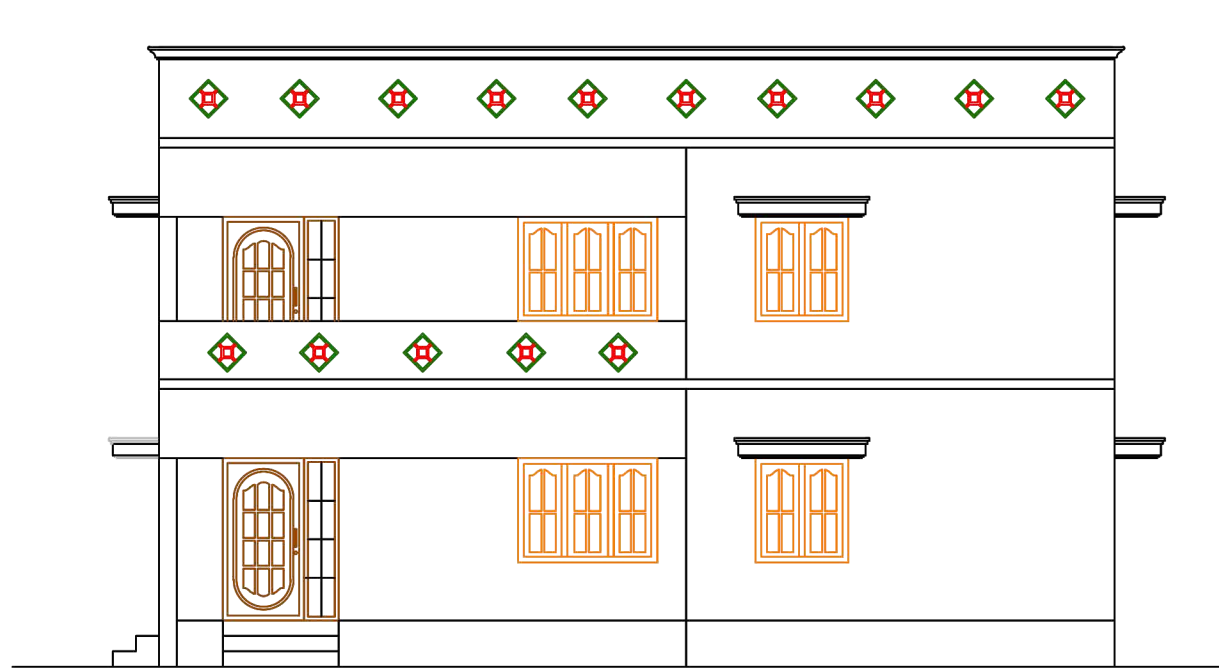


ELEVATION

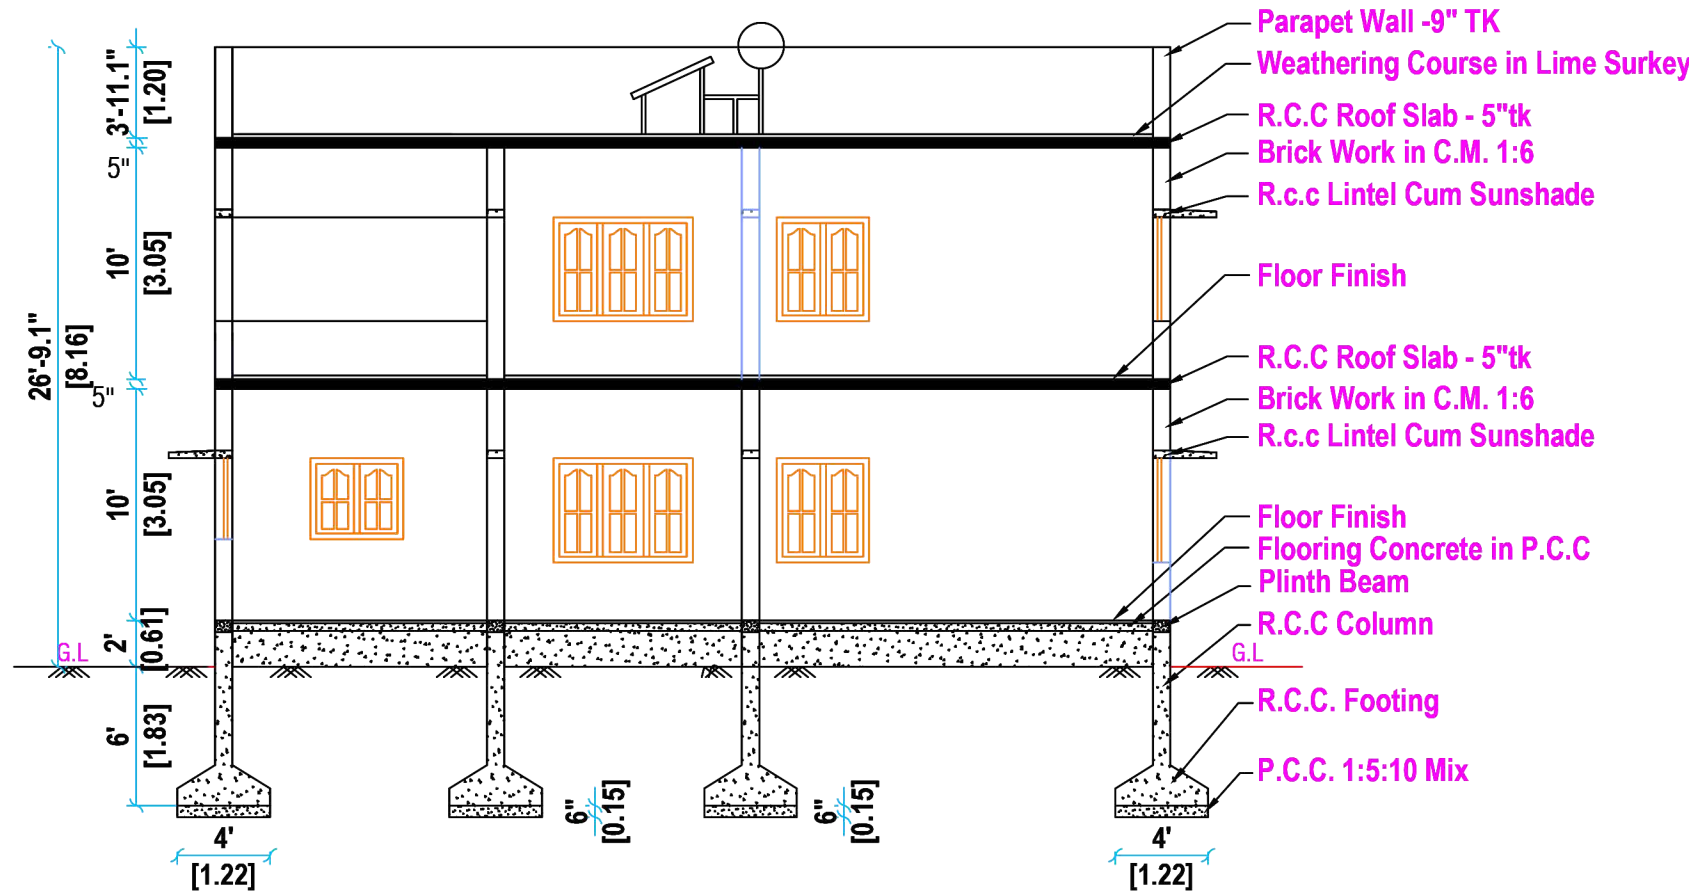


SECTION ON "AB"

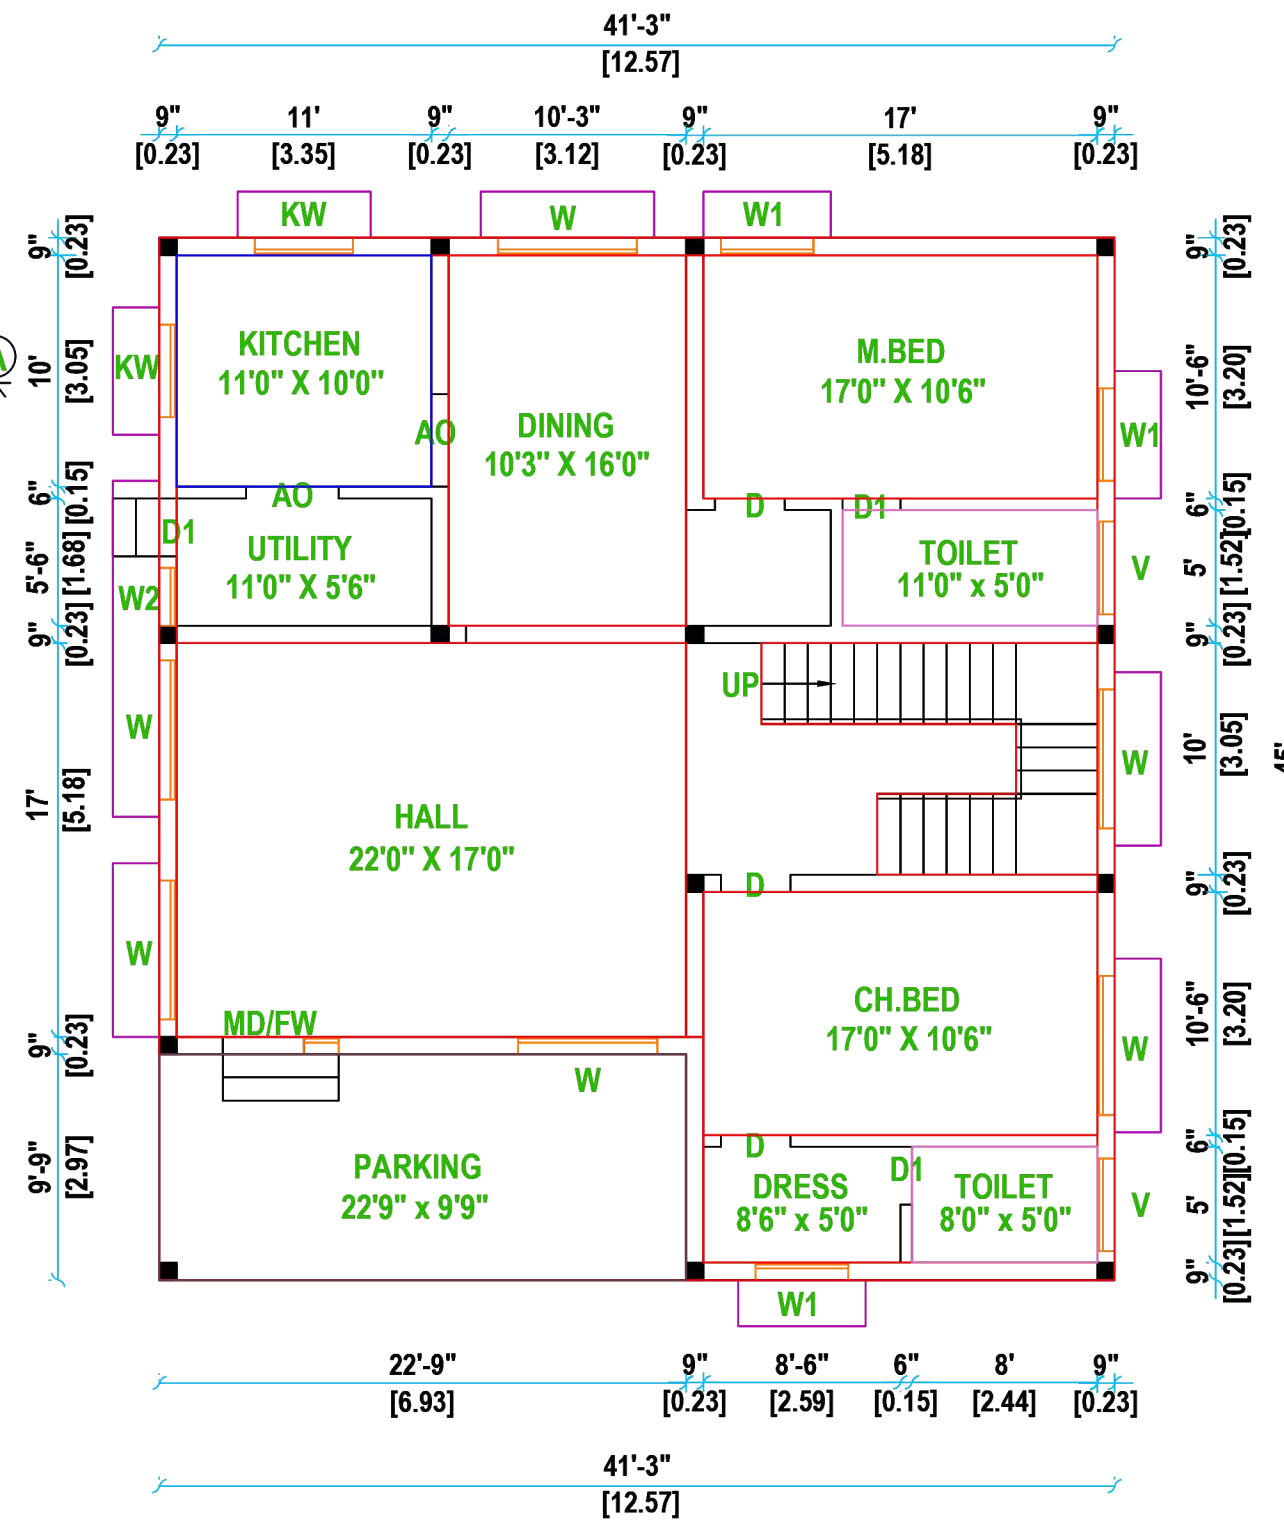

GROUND FLOOR PLAN

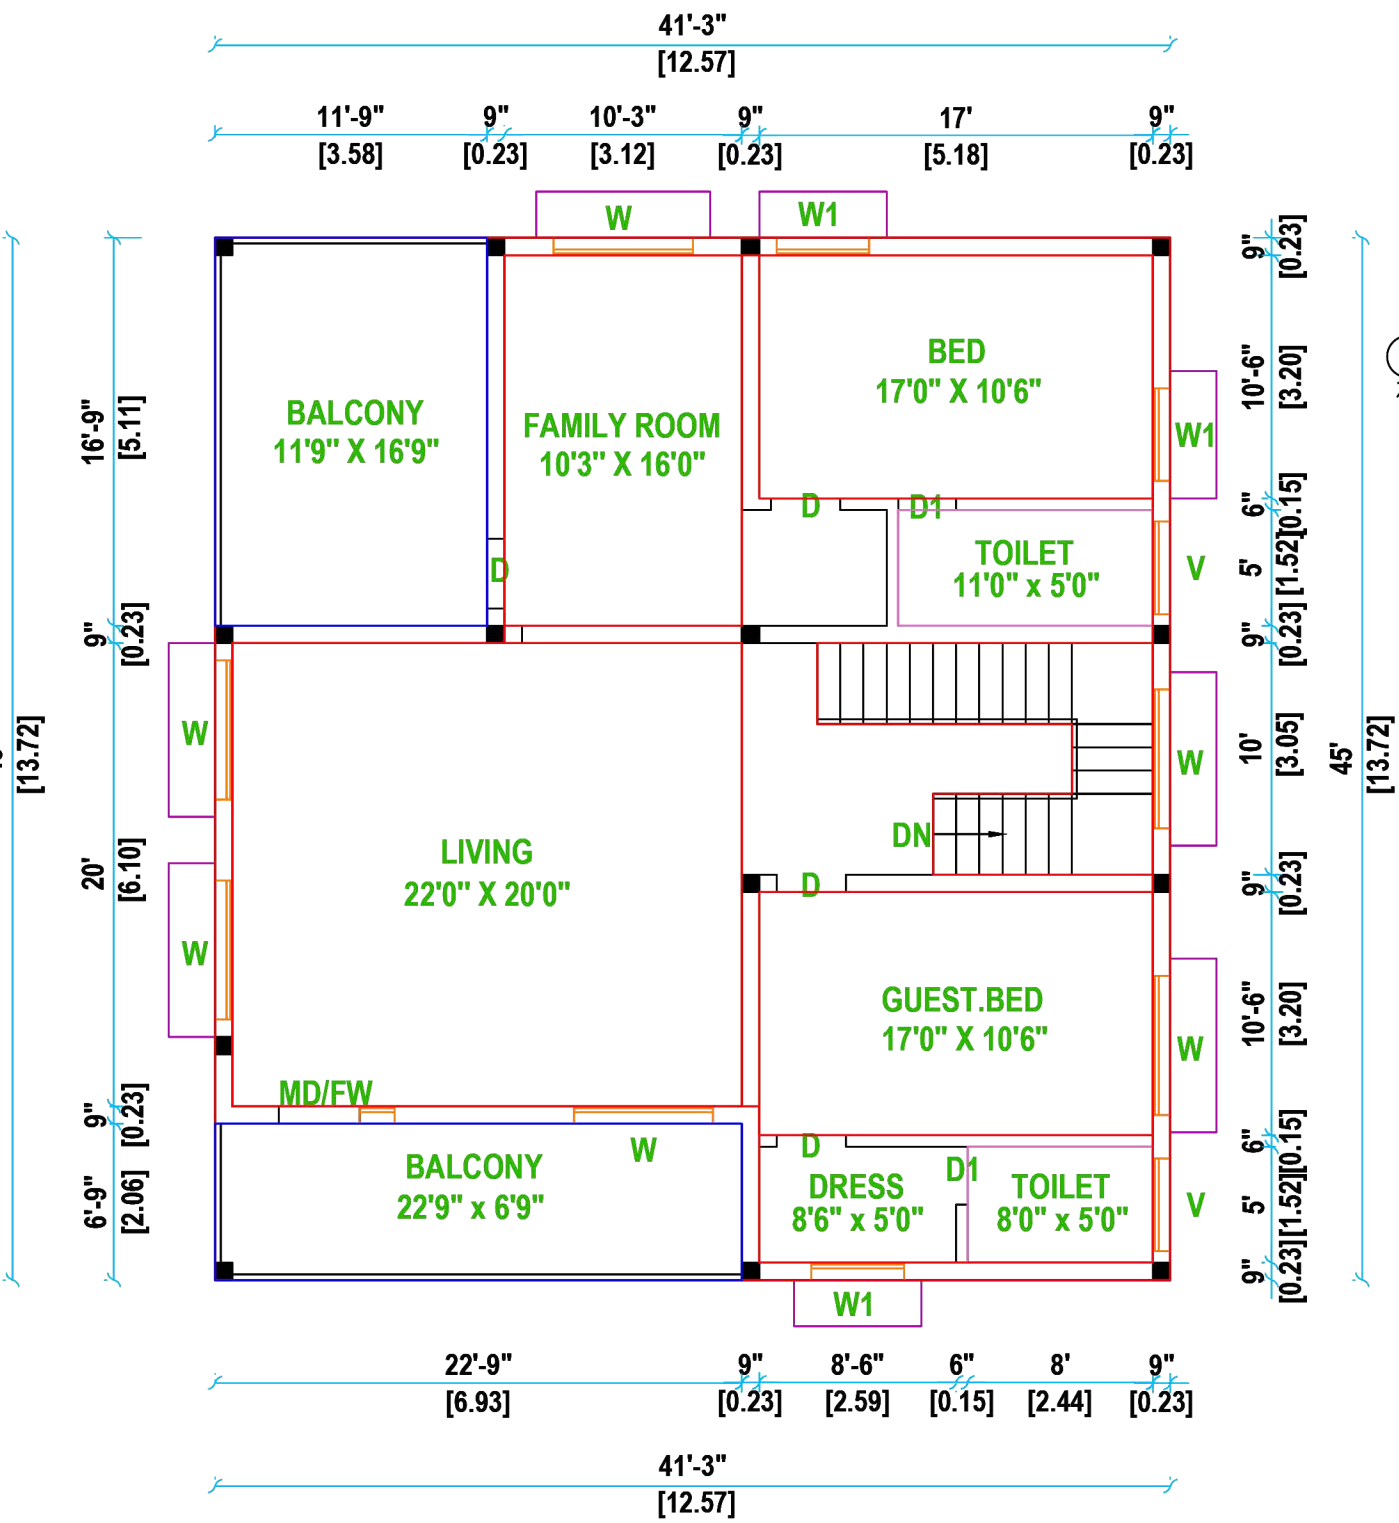

FIRST FLOOR PLAN

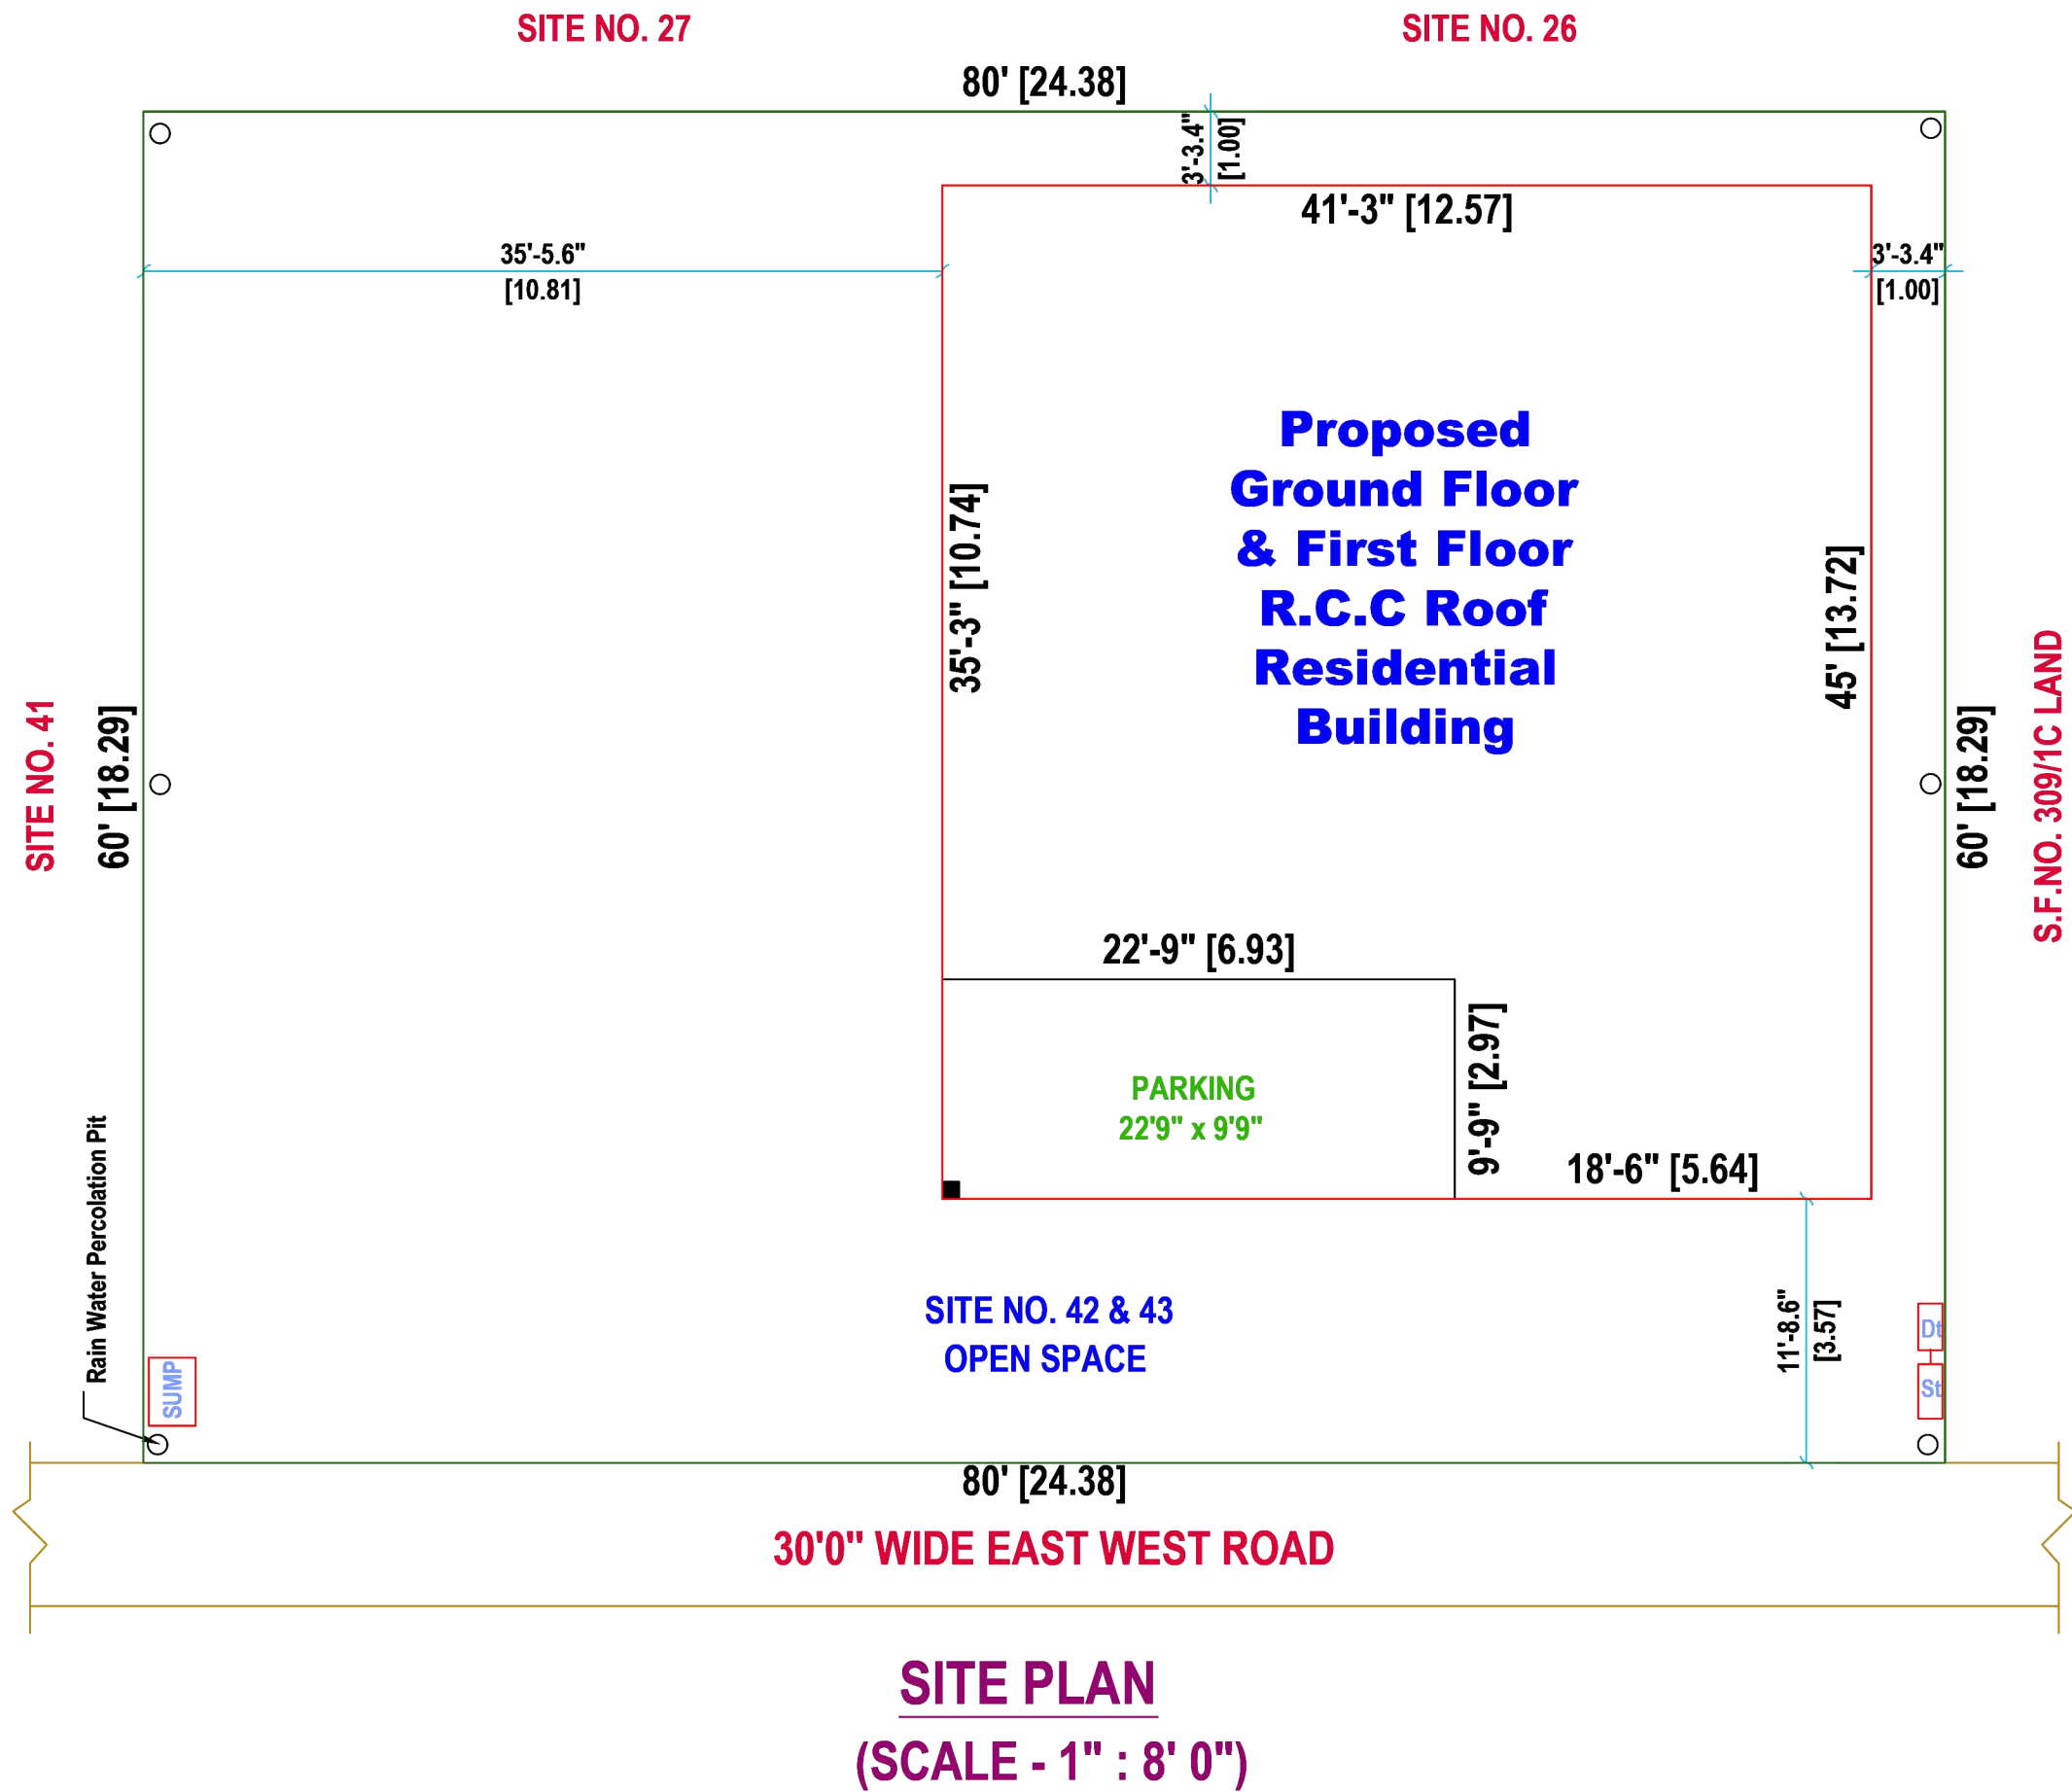

SITE PLAN
(SCALE - 1" : 8' 0")

Plan Showing the Proposed Construction of
Ground Floor & First Floor R.C.C Roof
Residential Building in S.F.No.309/ 2,
Site No. 42 & 43 At Poonga Nagar ,
Irugur Village & Town Panchayat,
Ward No.5, Sulur Taluk, Coimbatore District.
(Site Approved Under Regularisation
Scheme. Approved No. NA.KA.No. 298-2018,
Dated 17.2.2021)

Plan, Section & Elevation	Site Plan
SCALE 1" : 8' 0" (1 : 96)	
SITE BOUNDARY PROPOSED BUILDING ROAD	

AREA DETAILS	IN SQ.FT	IN SQ.M
AREA OF THE SITE (2400.00 SQFT+2400.00 SQFT)	4800.00	445.93
AREA OF THE PROPOSED GROUND FLOOR BUILDING	1856.25	172.45
AREA OF THE PROPOSED FIRST FLOOR BUILDING	1856.25	172.45
AREA OF THE OPEN SPACE	2943.75	273.48

JOINERY DETAILS			
Sym.	DESCRIPTION OF ITEM	IN FEET	IN METER
MD/FW	MAIN DOOR / FRENCH WINDOW	5' 0" X 7' 0"	1.52 X 2.13
D	DOOR	3' 0" X 7' 0"	0.91 X 2.13
AO	ARCH OPEN	4' 0" X 7' 0"	1.22 X 2.13
D1	DOOR	2' 6" X 7' 0"	0.76 X 2.13
W	WINDOW	6' 0" X 4' 6"	1.83 X 1.37
W1	WINDOW	4' 0" X 4' 6"	1.22 X 1.37
W2	WINDOW	2' 6" X 4' 6"	0.76 X 1.37
V	VENTILATOR	4' 0" X 2' 0"	1.22 X 0.61

HORIZONTAL DISTANCE FROM HT.LINE IF ANY - NIL.
SEPTIC TANK 1NO. WITH A CAPACITY OF - 250GALLONS
PERCOLATION PIT @ 10' C/C

APPLICANT

N.SELVI, D.C.E., A.M.I.E.,
Licensed Building Surveyor,
31/19-B, Sornamaniammal Layout,
Krishnapuram, Singanallur,
Coimbatore - 641 005.
Cell: 88077 19193, 99527 90661
Reg Eng No.GR / I / 001/ 2015-2016

REGISTERED ENGINEER

