


A black and white compass rose. The rose has eight points. The cardinal directions are labeled: 'N' at the top, 'S' at the bottom, 'E' on the left, and 'W' on the right. The rose is centered on a grid with a vertical line and a horizontal line intersecting at the center.

AREA DETAILS	IN SFT	IN SQ. M.
AREA OF THE SITE	1551.00	144.09
AREA OF THE PRO.GROUND FLOOR	1064.24	98.87
AREA OF THE OPEN SPACE	486.76	45.22


HORIZONTAL DISTANCE FROM HT.LINE IF ANY - NIL.		
PERCOLATION PIT @ 10' c/c	Plan, Section & Elevation	Site Plan
ALL METREIC DIMENSION ARE IN "m"	SCALE 1" : 8' 0"	1" : 8' 0"

JOINERY DETAILS			
Sym.	DESCRIPTION	IN FEET	IN METER
MD	DOOR	3' 6" X 7' 0"	1.07 X 2.13
D/O	DOOR/ OPEN	3' 3" X 7' 0"	1.00 X 2.13
D1	DOOR	2' 6" X 7' 0"	0.76 X 2.13
W1	WINDOW	4' 6" X 4' 6"	1.37 X 1.37
W2	WINDOW	6' 0" X 4' 6"	1.83 X 1.37
W3	WINDOW	6' 0" X 6' 0"	1.83 X 1.83
KW1	KITCHEN WINDOW	4' 0" X 3' 6"	1.22 X 1.07
V	VENTILATOR	3' 0" X 2' 0"	0.91 X 0.61

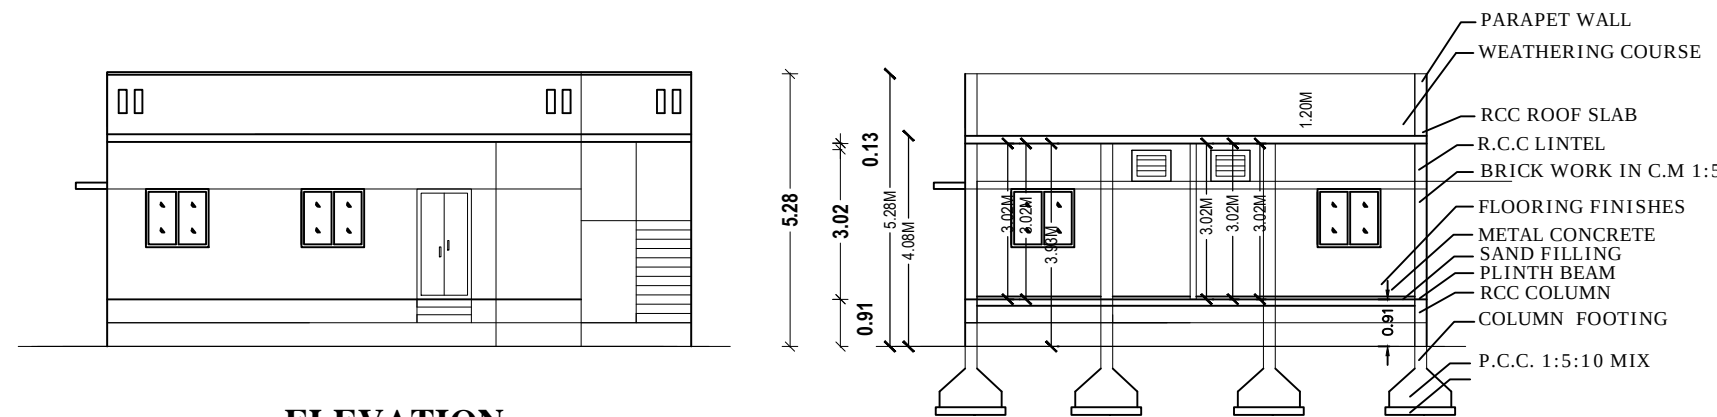


ELEVATION









SECTION A-A

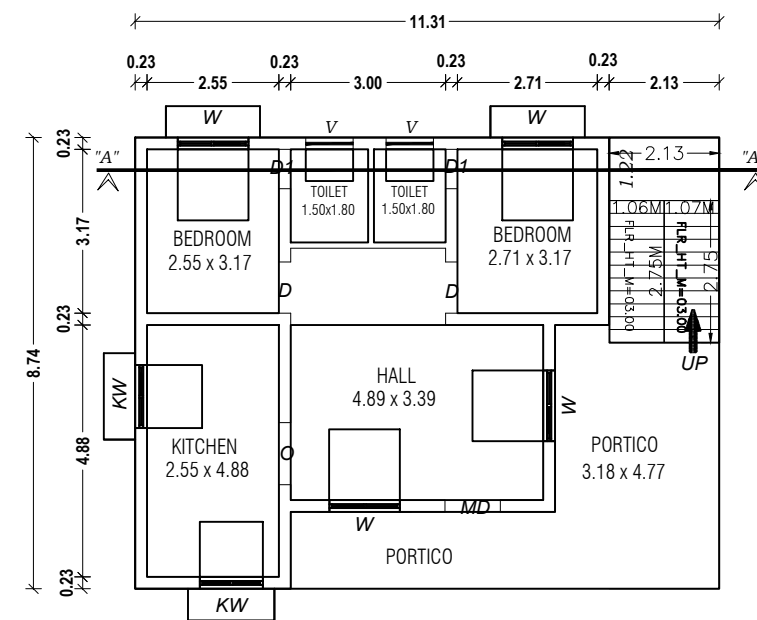

PRO. GROUND FLOOR PLAN

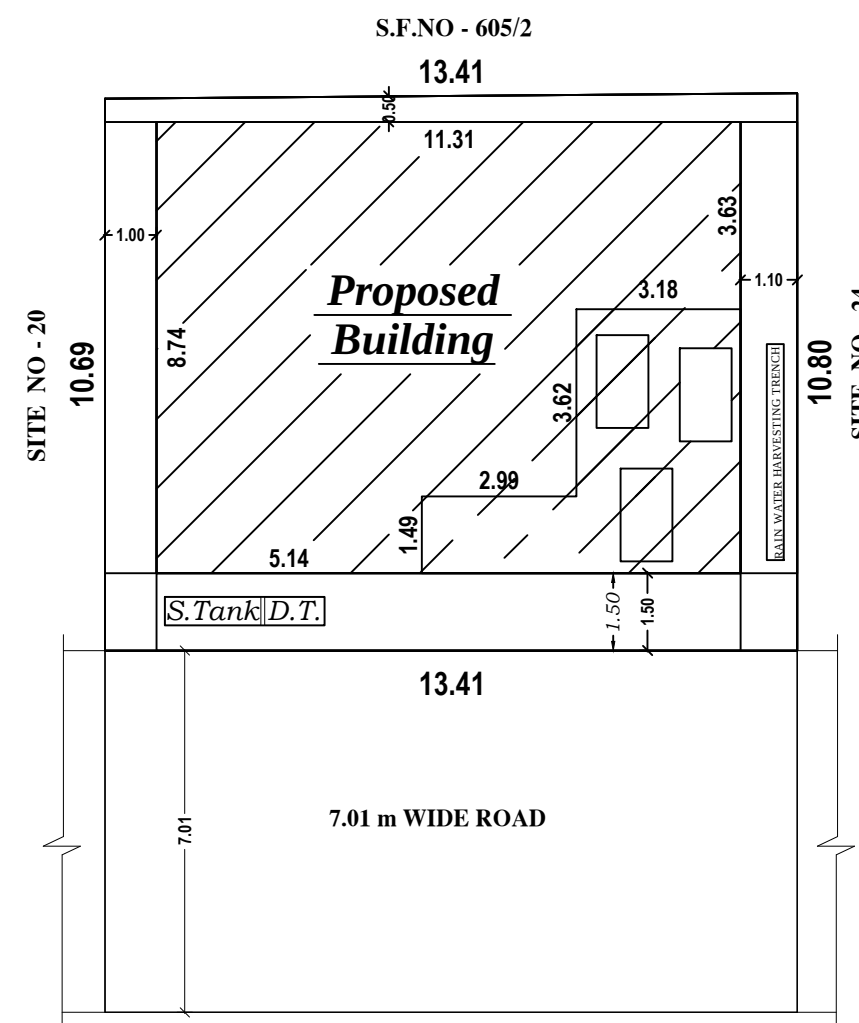

SITE PLAN

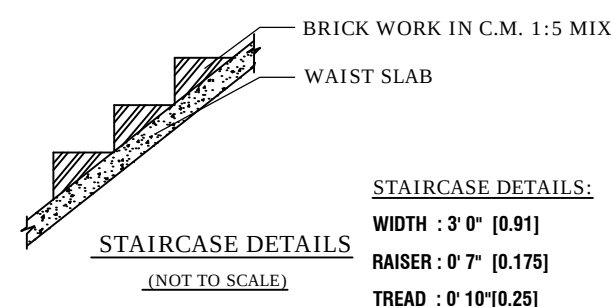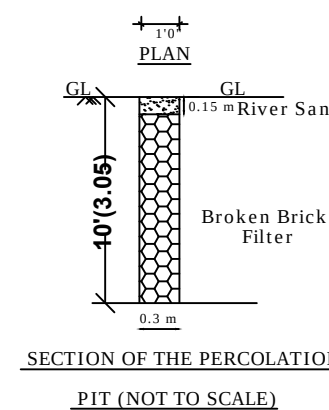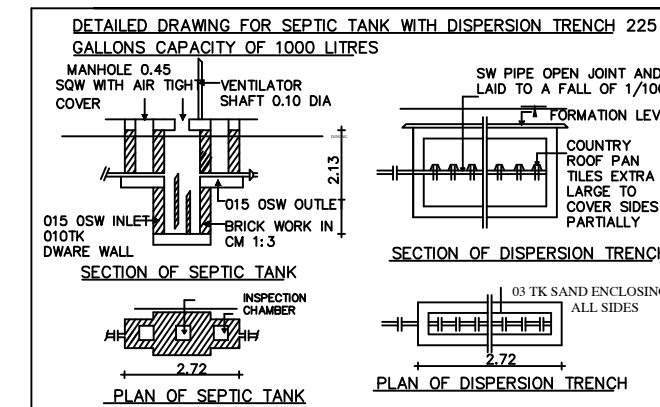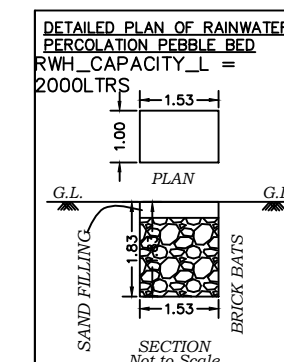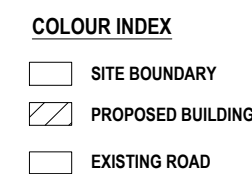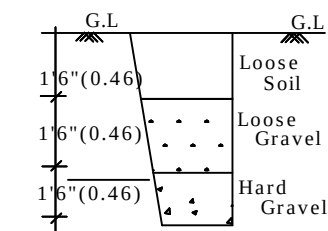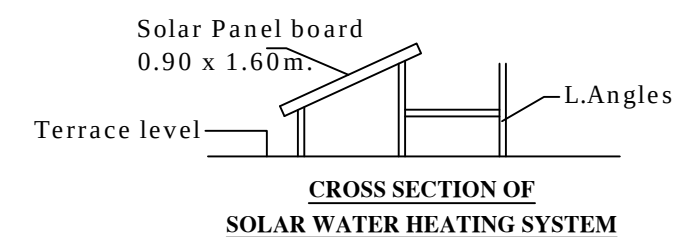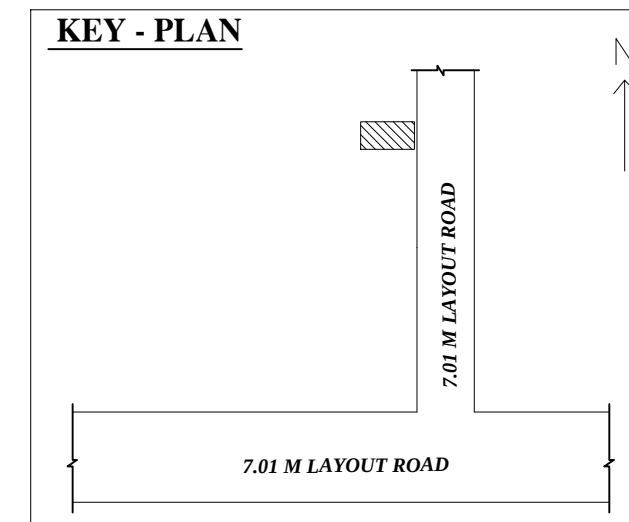

S.SATHESH

Applicant

Er. K. JAMUNA, B.E. (Registered Engineer)
PRAJA CONSTRUCTIONSS
8/8A, KALLU RAMASAMY THEVAR STREET,
IRUGUR, COIMBATORE - 641103.
Coimbatore Corporation Gr - I - 60 / 2024 - 2029
PH: 99941 52599, 90420 85405

Registered Engineer

Plan Prepared by:

Er. K. JAMUNA., BE.,
(Registered Engineer)

Cell : 99941 52599