
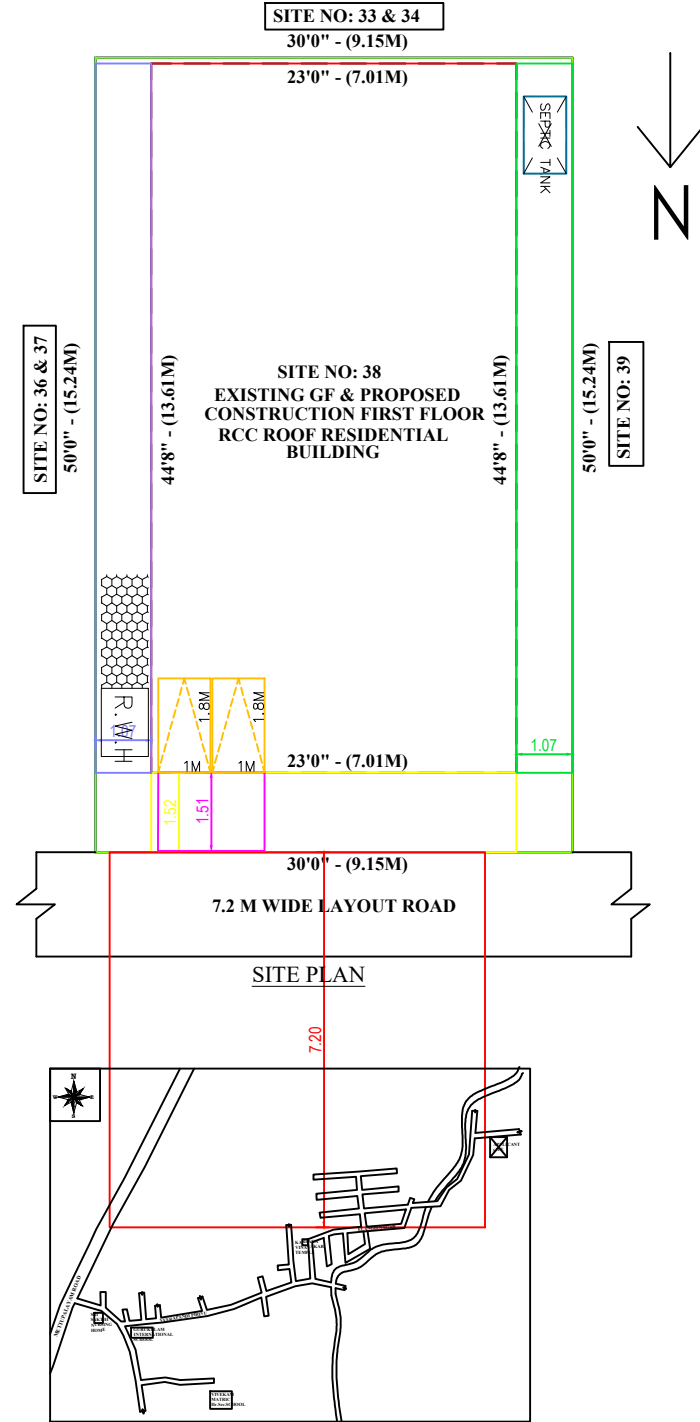
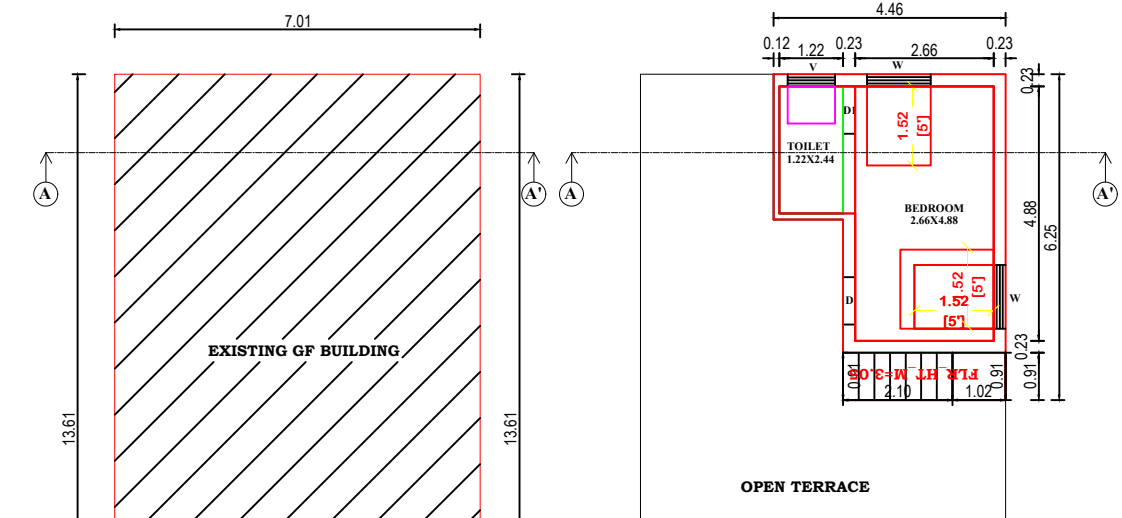


PLAN SHOWING THE EXISTING CONSTRUCTION OF GROUND FLOOR RCC ROOF RESIDENTIAL BUILDING AND THE PROPOSED ADDITIONAL CONSTRUCTION OF FIRST FLOOR RCC ROOF RESIDENTIAL BUILDING AT SITE NO: 38, S.F.NO: 397/B2A1A2 & 398/6A1A1, "ELANGO NAGAR PHASE - 3" VEERAPANDI VILLAGE AND TOWN PANCHAYAT, COIMBATORE NORTH TALUK & COIMBATORE DISTRICT. APPROVED LAYOUT NO: 423/2022, DT: 20.02.2023 PROPERTY TAX ASSESSMENT No: 10581 APPLICANT NAME: 1. Mr.A.S.SARAVANAN, 2. Mrs.NAGAVANI SARAVANAN

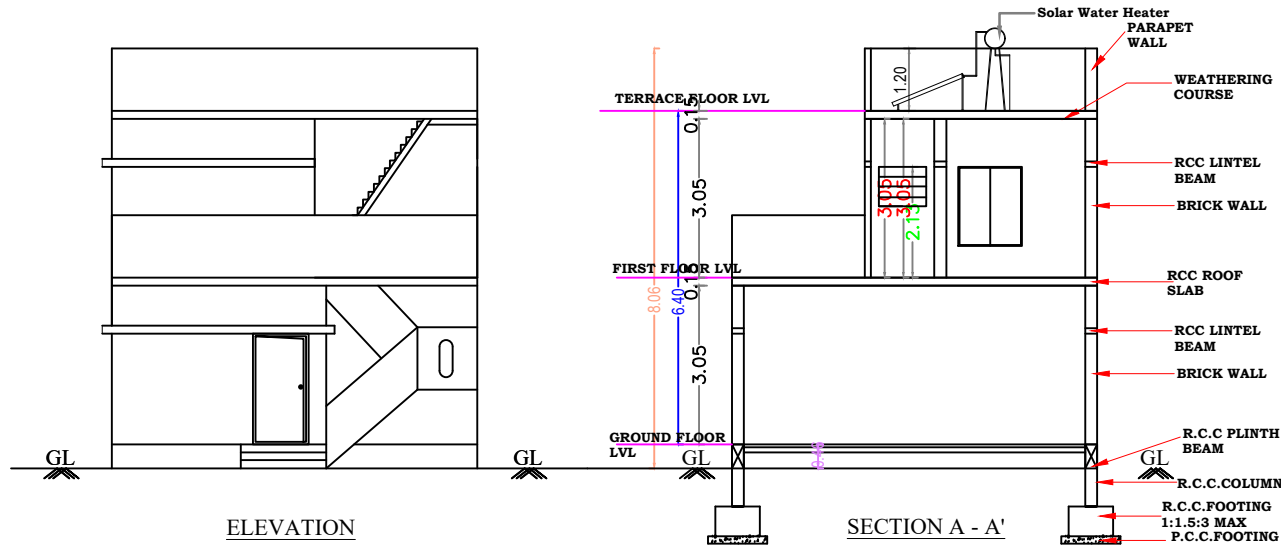

AREA OF THE DOCUMENT		139.35 SQ.M (OR) 1500.00 SQ.FT			
SL NO	DESCRIPTION	NON-FSI AREA IN SQ.M	FSI AREA IN SQ.M	TOTAL BUILD UP AREA	
				IN SQ.M	IN SQ.FT
1.	EX GROUND FLOOR	20.66	74.76	95.42	1027.10
2.	PRO FIRST FLOOR	-	23.21	23.21	249.83
PRO TOTAL AREA		-	23.21	23.21	249.83

SCALE
1:100
(All Measurement are in Meter)

COLOUR INDEX:
SITE BOUNDARY
EXISTING BUILDING
PROPOSED BUILDING

FSI CALCULATION
FSI = $\frac{23.21}{139.35}$
= 0.17

S.NO	TYPE	JOINERIES	METRE
1	MD	MAIN DOOR	1.07 x 2.13
2	D	DOOR	0.91 x 2.13
3	D1	DOOR	0.76 x 2.13
4	O	OPEN	1.22 x 2.13
5	KW	WINDOW	1.22 x 1.52
6	W	WINDOW	1.52 x 1.52
7	V	VENTILATOR	0.91 x 0.76

A.S. Saravanan

S. Nagamani

APPLICANT

K.B. VIGNESH BABU
LBS ENGINEER - Gr.III - 067/2019
SAHA VINAYAGA ASSOCIATES
9/52-A, 1st Floor, Opp. Panchayat Office,
Periyannayanpalayam, CBE-641020.
Cont: 9655151118 / 0422-4909919

REGISTERED ENGINEER

