




PLAN SHOWING THE PROPOSED CONSTRUCTION OF RCC ROOF RESIDENTIAL BUILDING IN S.F. No.: 106/13,
SITE No.: 43 (EWS), "NEXT CITY", LP/CLPA No.: 236/2024 AT No. 4 VEERAPANDI VILLAGE AND TOWN PANCHAYAT,
COIMBATORE NORTH TALUK AND DISTRICT.

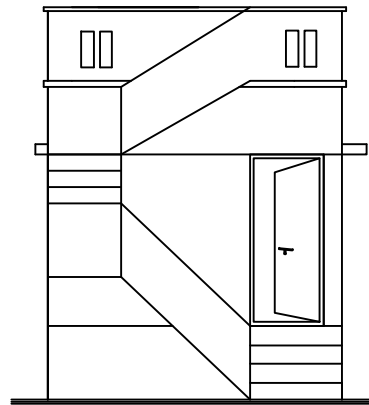


ELEVATION

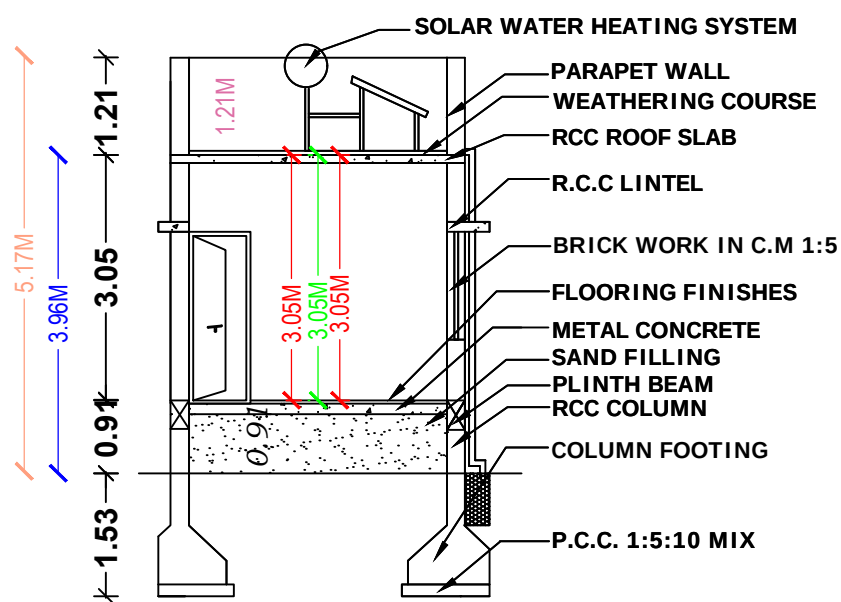


SECTION ON A-A'

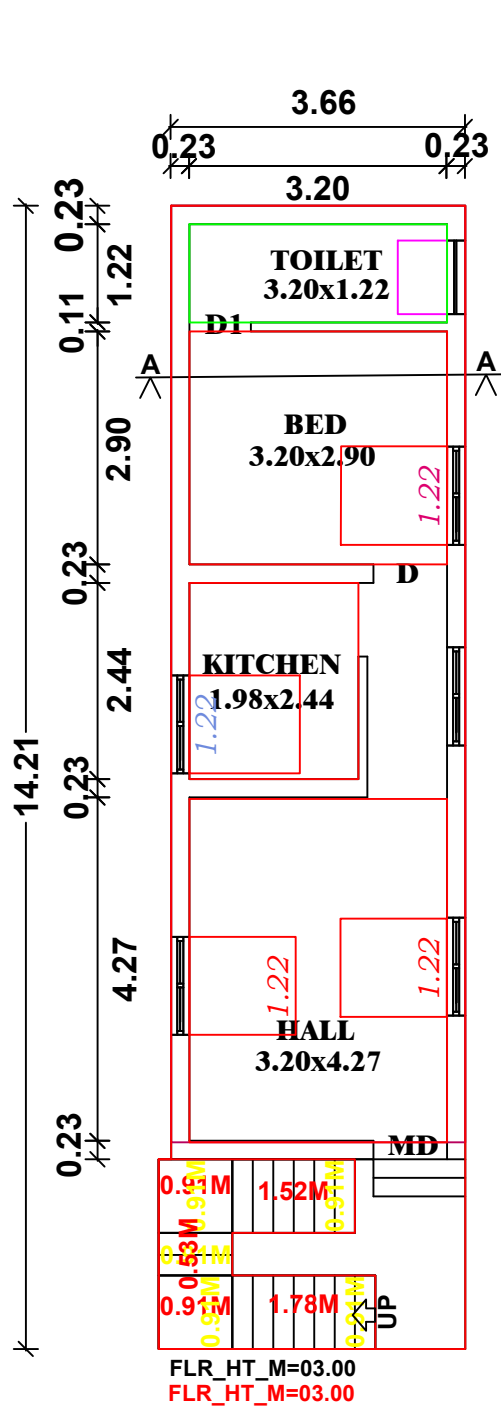

GROUND FLOOR

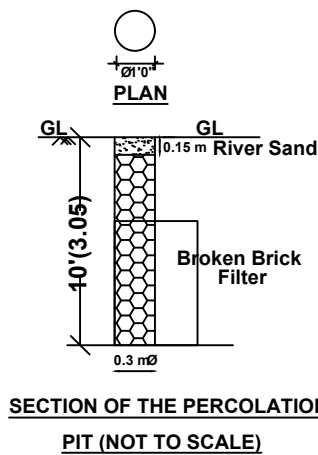


SECTION OF THE PERCOLATION
PIT (NOT TO SCALE)

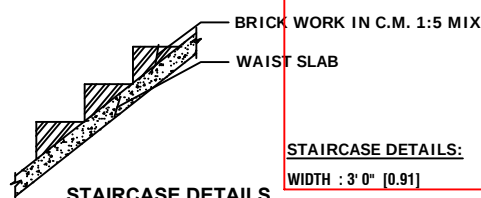


STAIRCASE DETAILS
(NOT TO SCALE)


STAIRCASE DETAILS:
WIDTH : 3' 0" [0.91]
RAISER : 0' 7" [0.175]
TREAD : 0' 10" [0.25]

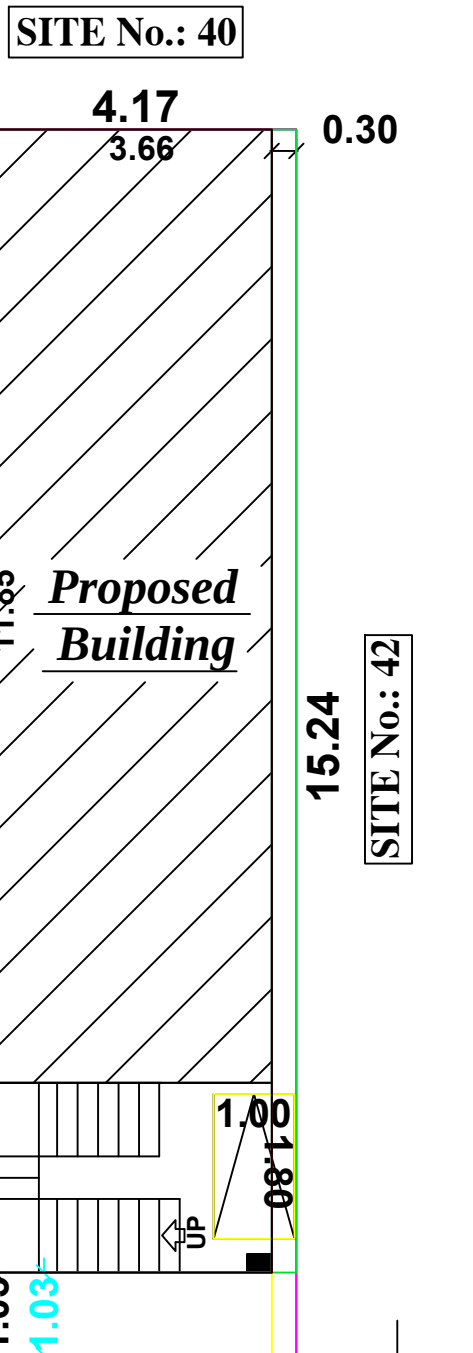


SITE PLAN

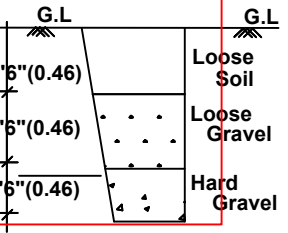

TRIAL PIT (NOT TO SCALE)

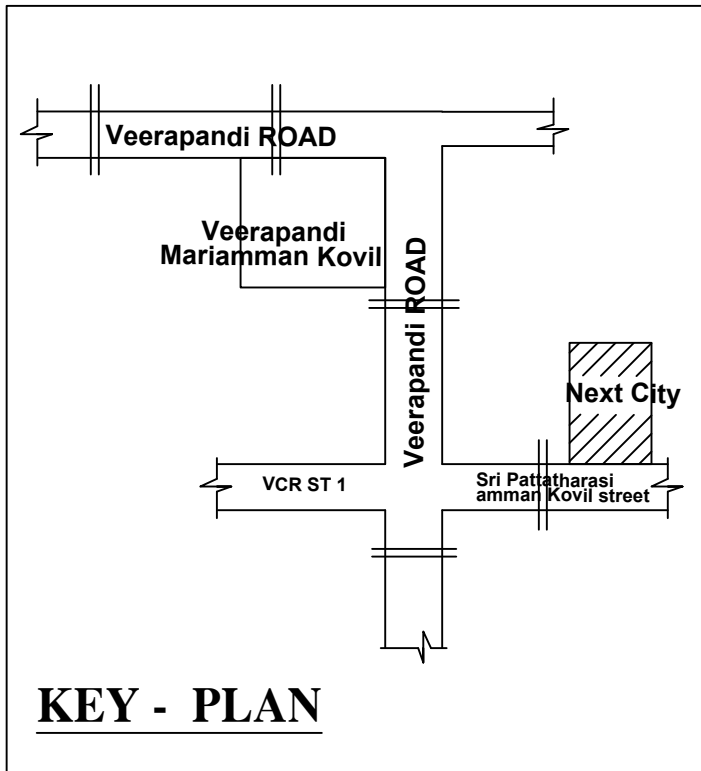

KEY - PLAN


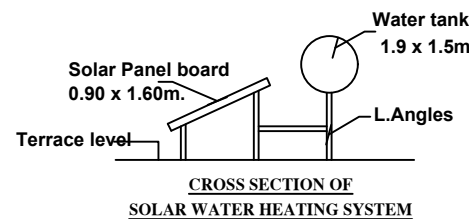


COLOUR INDEX

- SITE BOUNDARY
- PROPOSED BUILDING
- EXISTING ROAD

Plan Prepared by:
Rtn.PHF.Er.S.RAJADURAI.,D.C.R.E., B.Tech.,
(LPA - Registered Engineer)
Cell : 98943 39206

AREA DETAILS		IN SFT	IN SQ. M
AREA OF THE SITE		736.00	68.38
AREA OF THE GROUND FLOOR		563.00	52.30
AREA OF THE OPEN SPACE		173.00	16.07
HORIZONTAL DISTANCE FROM HT.LINE IF ANY - NIL.			
PERCOLATION PIT @ 10' c/c	Plan, Section & Elevation		Site Plan
ALL METRIC DIMENSION ARE IN "m"	SCALE 1" : 8' 0"		1" : 8' 0"
JOINERY DETAILS			
Sym.	DESCRIPTION	IN FEET	IN METER
MD	DOOR	3' 6" X 7' 0"	1.07 X 2.13
D/O	DOOR/ OPEN	3' 0" X 7' 0"	1.00 X 2.13
D1	DOOR	2' 6" X 7' 0"	0.76 X 2.13
W	WINDOW	4' 0" X 4' 6"	1.22 X 1.37
V	VENTILATOR	3' 0" X 2' 0"	0.91 X 0.61

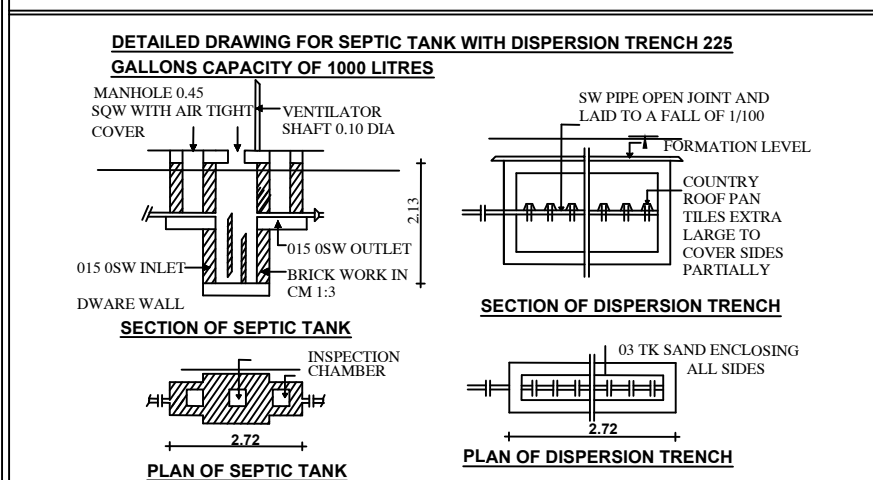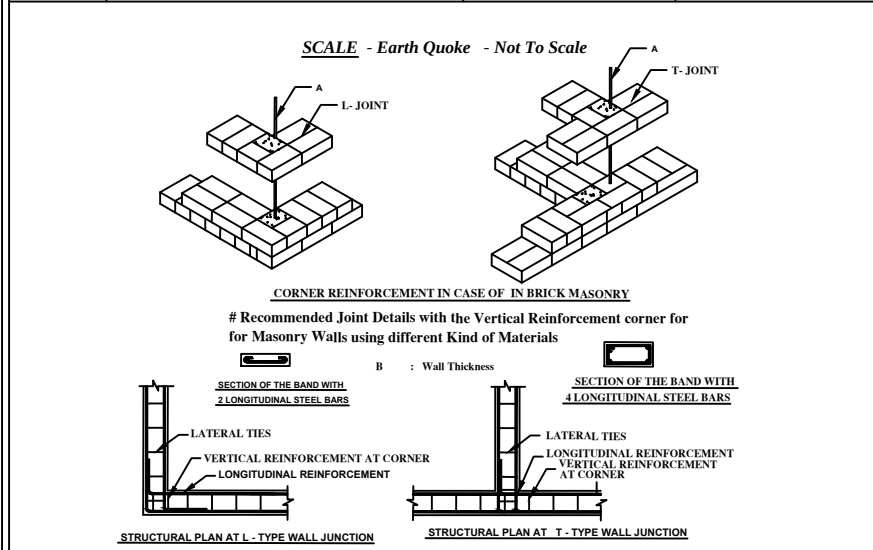

SATHEESH

Applicant

Er. S. RAJADURAI, D.C.R.E.,
(Registered Engineer)
CREATIVE ARCHITECT
4/10, Abi Complex, Near Bus Stop
Narasimmanickenpalayam, Coimbatore-641 031
Cell : 98943 39206 Off : 80129 36402
Coimbatore LPA / RE / Gr-III / 002 / 2022

Registered Engineer