




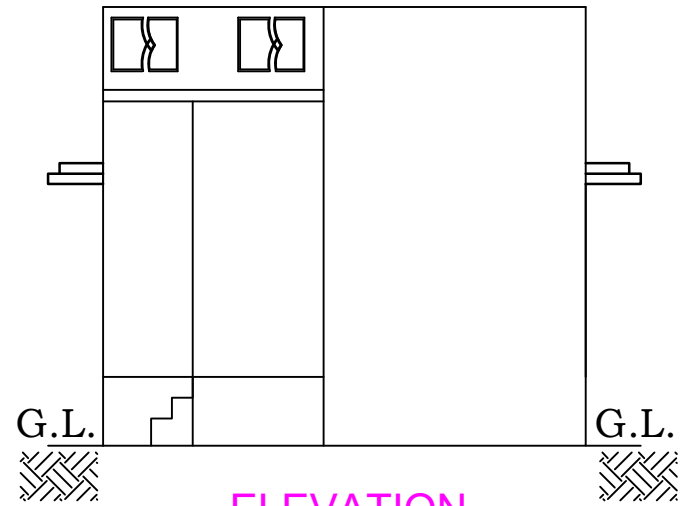

ELEVATION

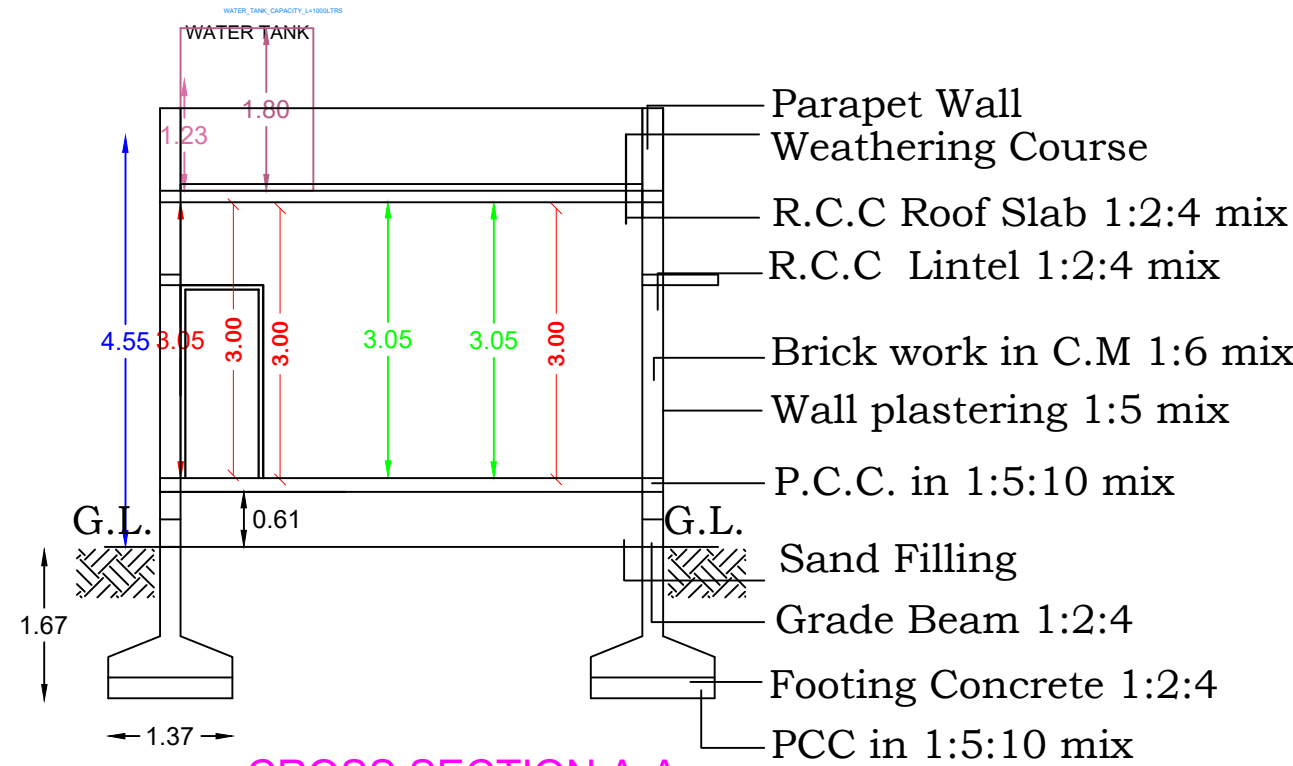



CROSS SECTION A-A

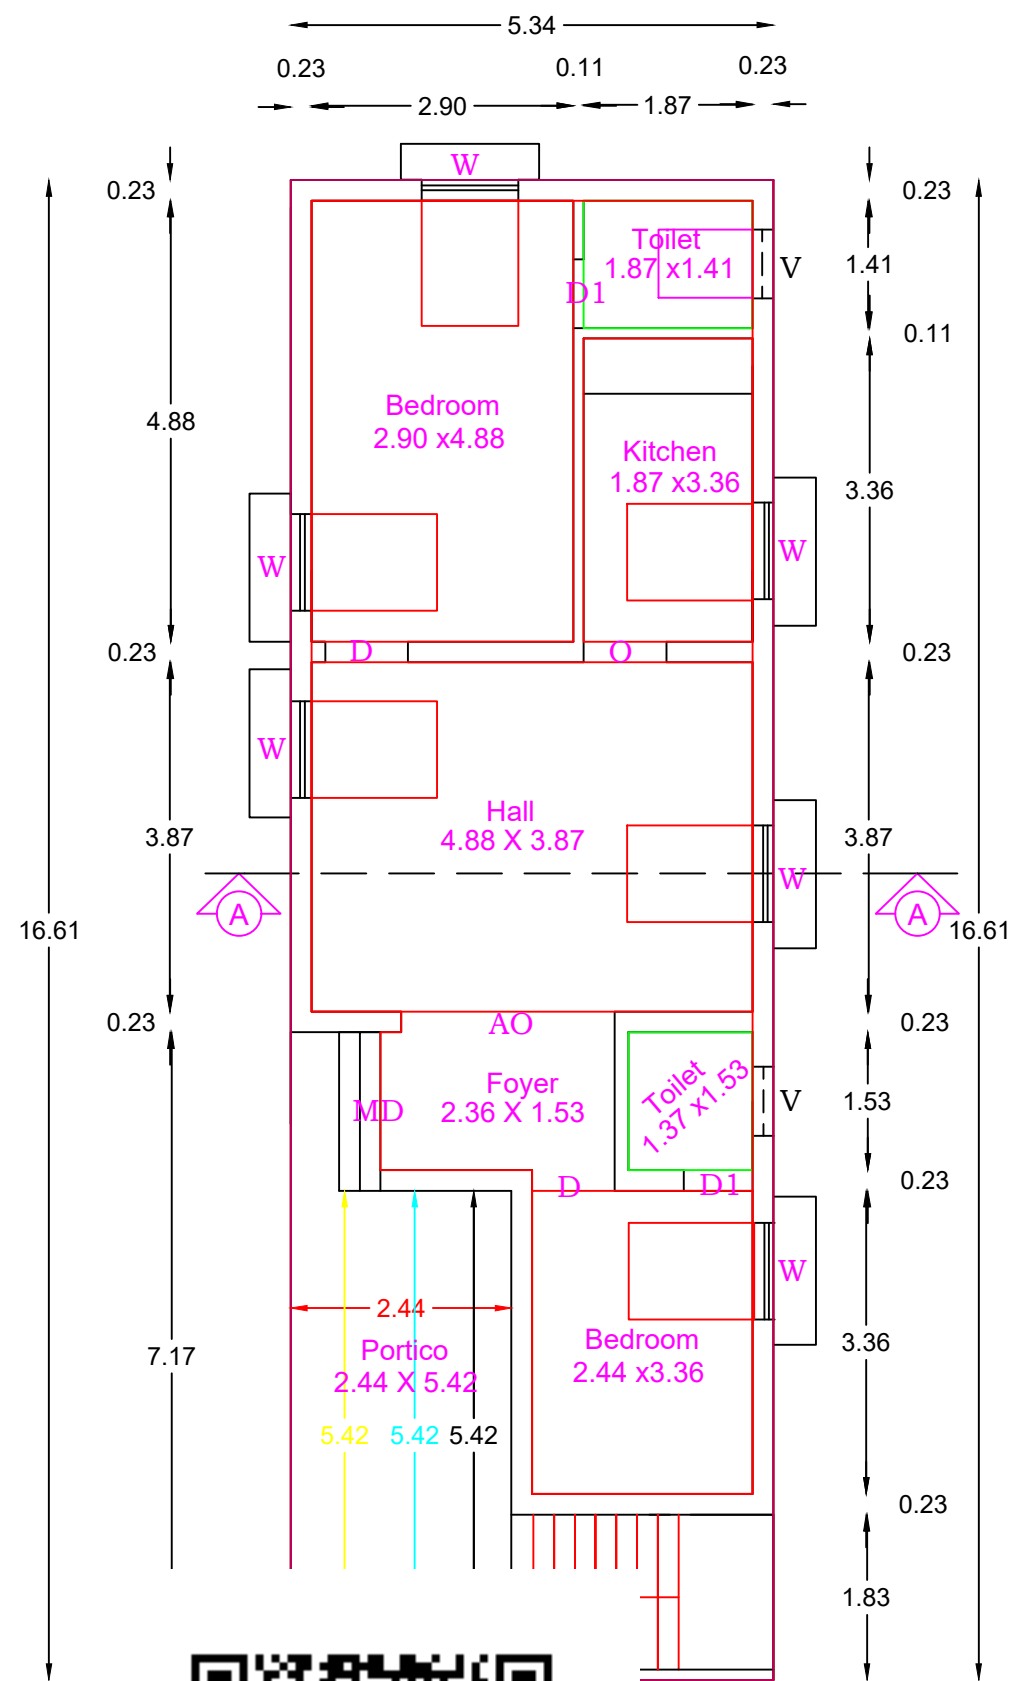


FLOOR PLAN




TOPO PLAN
(not to scale)

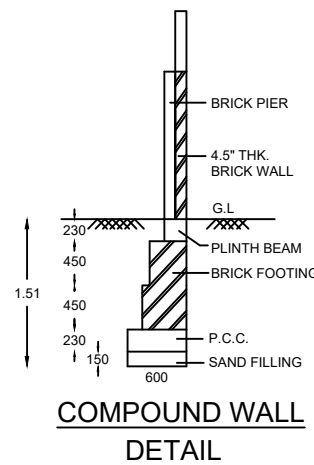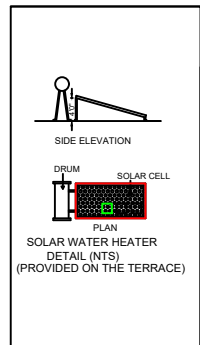

COMPOUND WALL
DETAIL

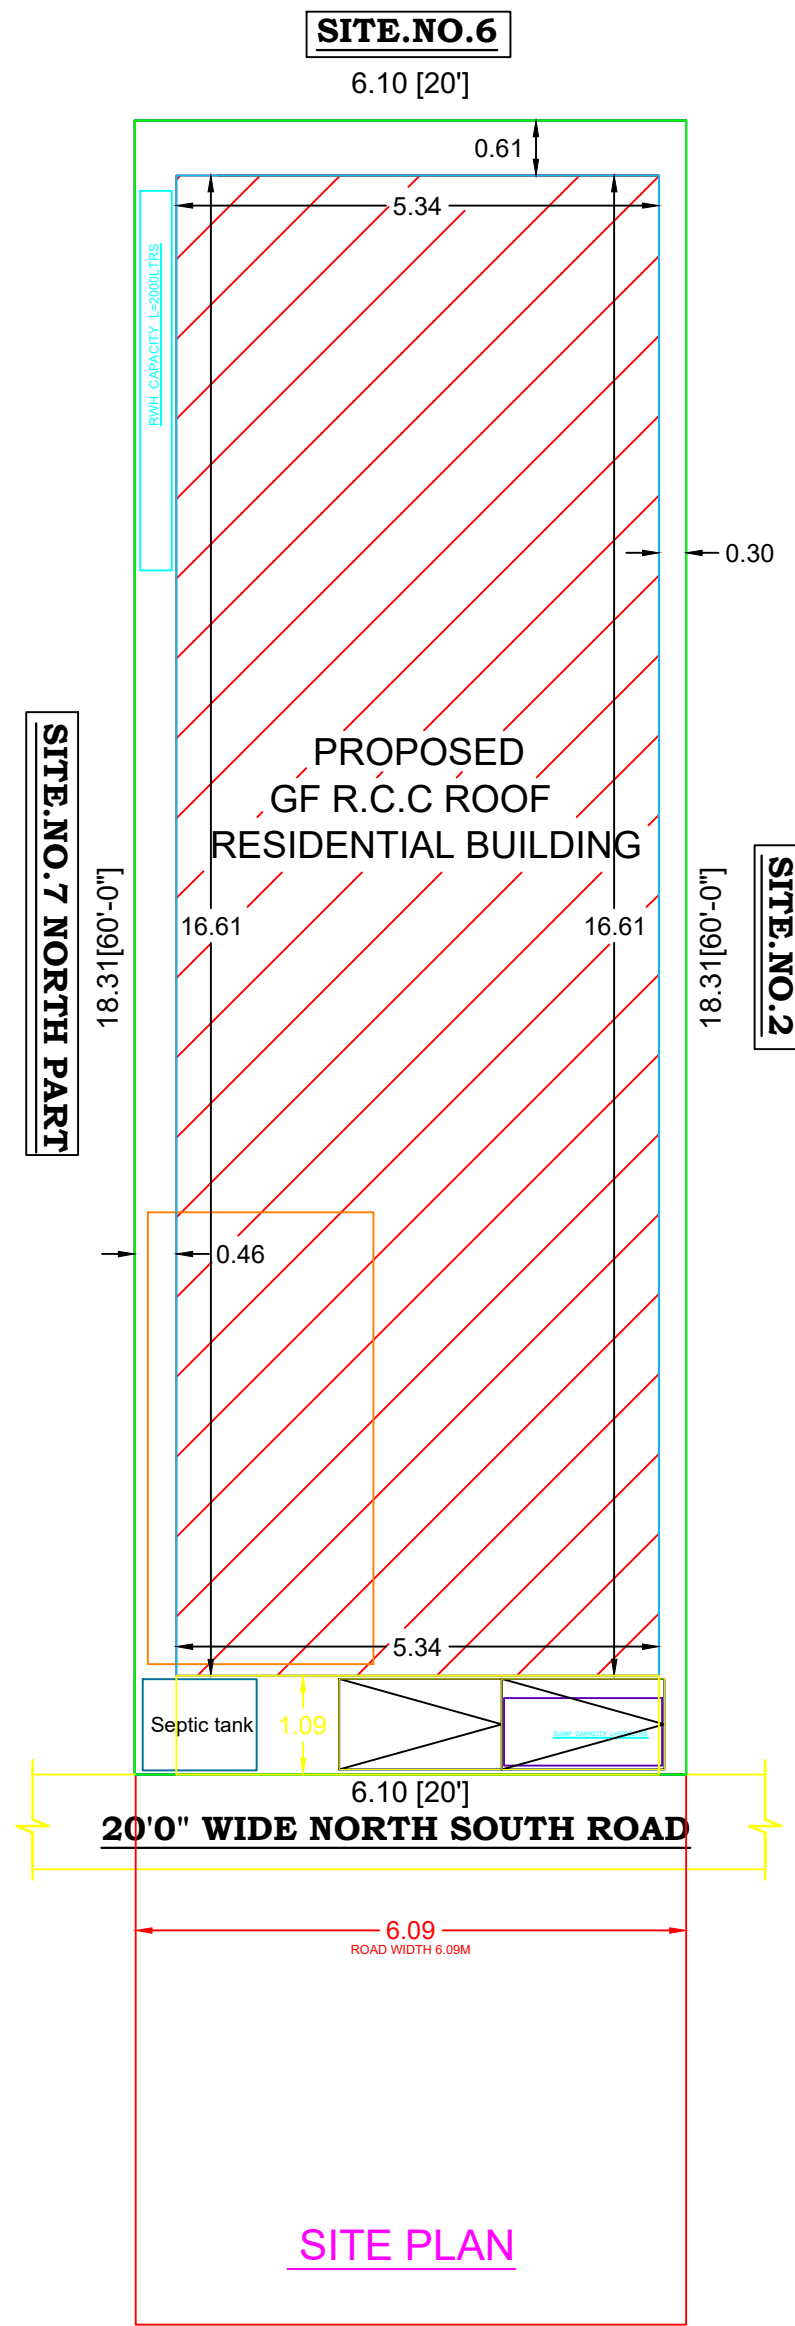

SITE PLAN

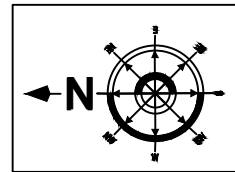

**Plan Showing the Proposed Construction
of Ground Floor R.c.c Roof Residential
Building in S.F.No.469/4,
(Patta No.3130) & Site.No.7 South Part
Site at (Site Dtcp Regularization
Na.Ka.No.139/2018- Date:24.08.2018),
No.4 Veerapandi Town Panchayat,
Coimbatore North Taluk and Coimbatore
District.**

AREA STATEMENT		
DESCRIPTION	SQ.FT	SQ.M
AREA OF THE PLOT EXTENT	1200.00	111.483
PROPOSED GROUND FLOOR	955.00	88.722
AREA OF THE OPEN SPACE	245.00	22.761

SCHEDULE OF JOINERY			
TYPE	DESCRIPTION	SIZE IN METER	SIZE IN FEET
MD	M.DOOR	1.52 X 2.13	5'-0" X 7'-0"
D	DOOR	0.91 X 2.13	3'-0" X 7'-0"
D1	DOOR	0.76 X 2.13	2'-6" X 7'-0"
O	OPEN	0.91 X 2.13	3'-0" X 7'-0"
W1	WINDOW	1.83 X 1.52	6'-0" X 5'-0"
W2	WINDOW	1.22 X 1.37	4'-0" X 4'-6"
W3	WINDOW	0.91 X 1.37	3'-0" X 4'-6"
KW	WINDOW	0.91 X 0.91	3'-0" X 3'-0"
V1	VENTILATOR	0.76 X 0.76	2'-6" X 2'-6"

SCALE - 1:100
[ALL DIMENSIONS ARE IN METER]

P. Murugan

Mr.P.MURUGAN

NAME OF THE APPLICANT

L.B.S/ENGINEER



Er. B. KUMAR, B.E./P.E., LBS
Gr.I- Licensed No.166/A/2023/00001
SREE KUMAR ASSOCIATES
53-C, Balaji Complex, Kupichipalayam Road
Periyanaickenpalayam, Coimbatore - 641020
Cell : 90423 09865, 88257 92661

SREE KUMAR ASSOCIATES

Er.B.KUMAR,B.E(CIVIL) L.B.S
Licence No:(166/LS/2023/00001)
53C, Balaji Complex, Periyanaickenpalayam -641 020
Cell : 9042309865 , 8825792661

REFERENCE

EXISTING ROAD

SITE BOUNDRY

PROPOSED BUILDING

