

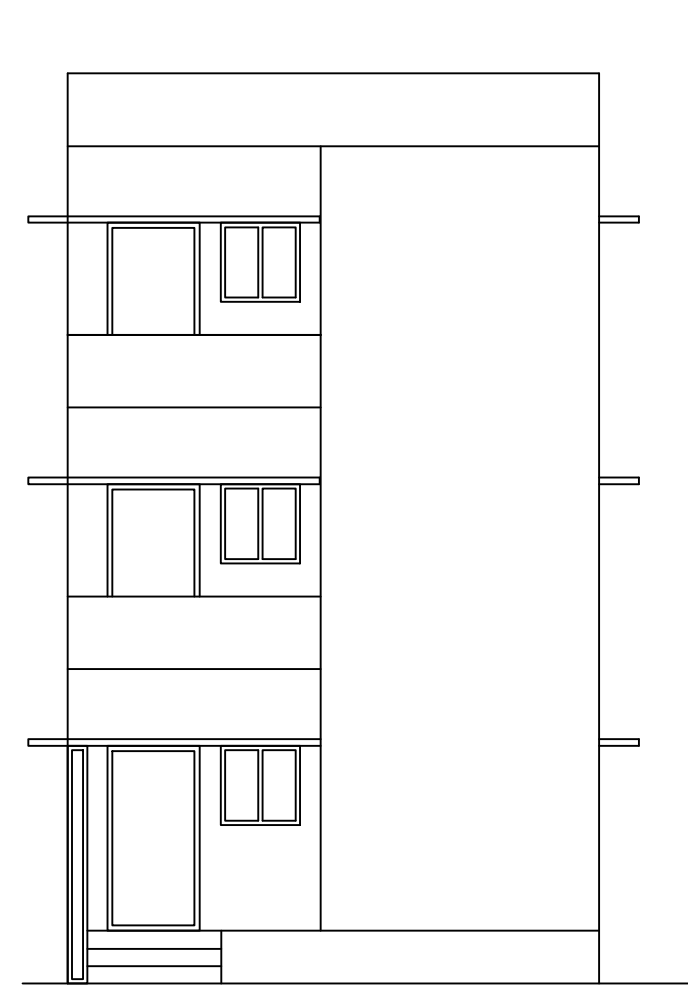


PLAN SHOWING THE EXISTING R.C.C ROOFED RESIDENTIAL BUILDING IN GROUND FLOOR AND ADDITIONALLY PROPOSED FIRST AND SECOND FLOOR OF SITE No.64


" KUMARAN NAGAR " IN S.F.No.588/2A2, 588/3A2 & 588/4A1B AT SARKARSAMAKULAM VILLAGE AND TOWN PANCHAYAT , ANNUR TALUK AND COIMBATORE DISTRICT.

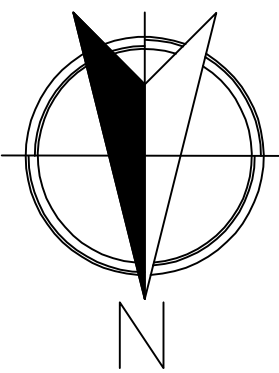


ELEVATION

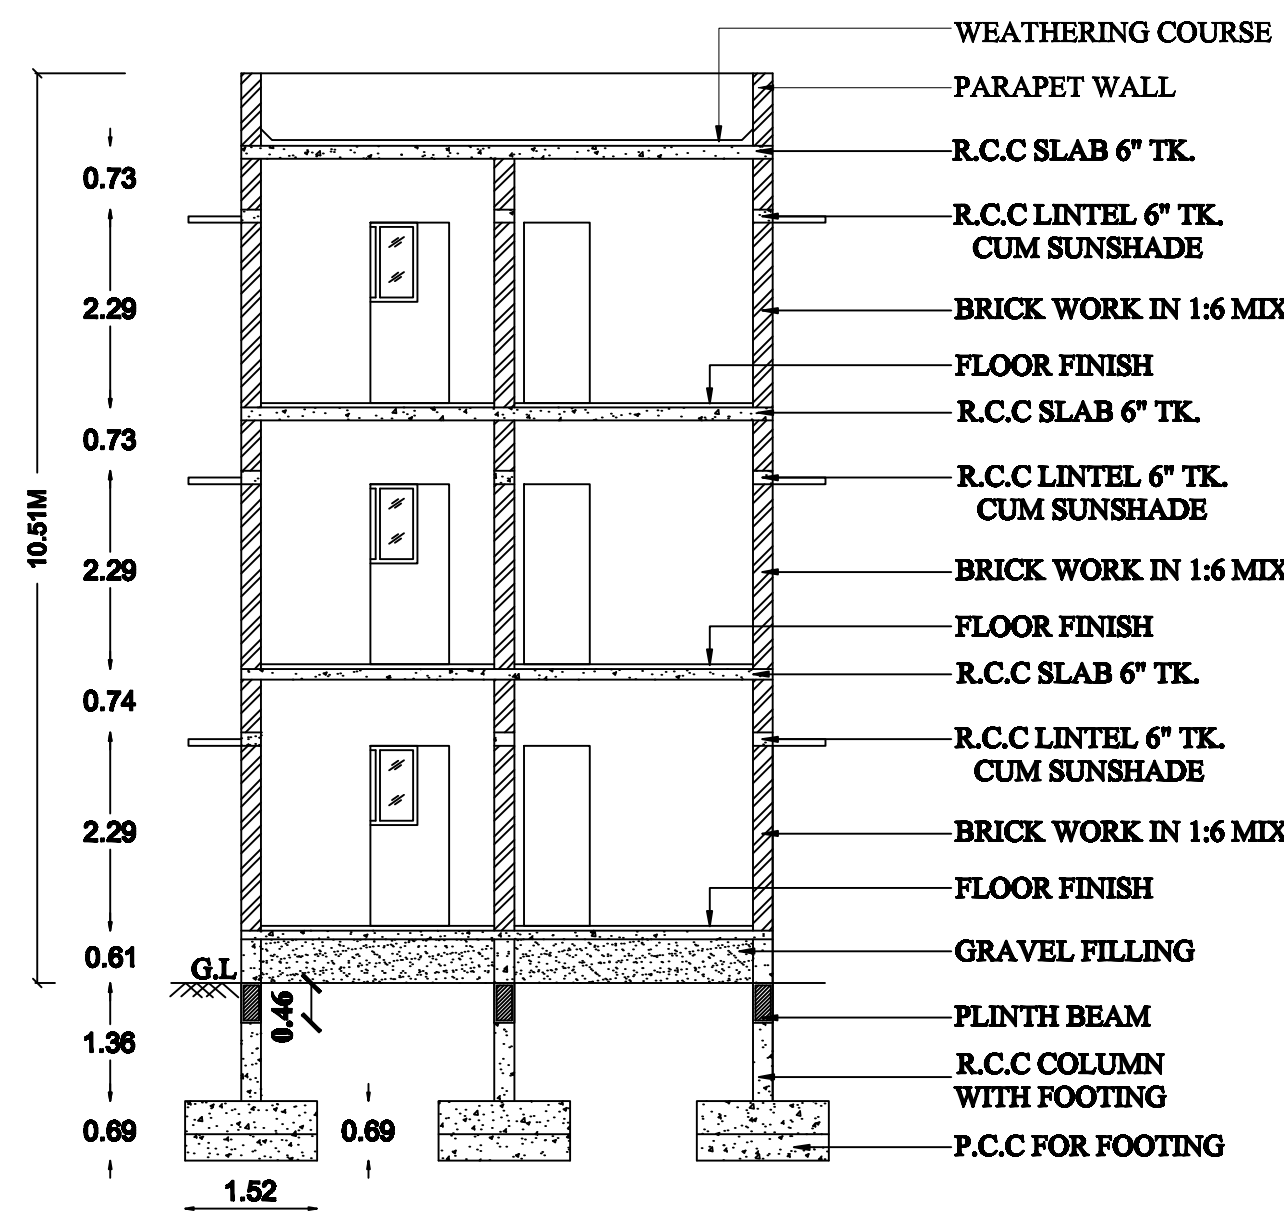

CROSS SECTION AT A-A

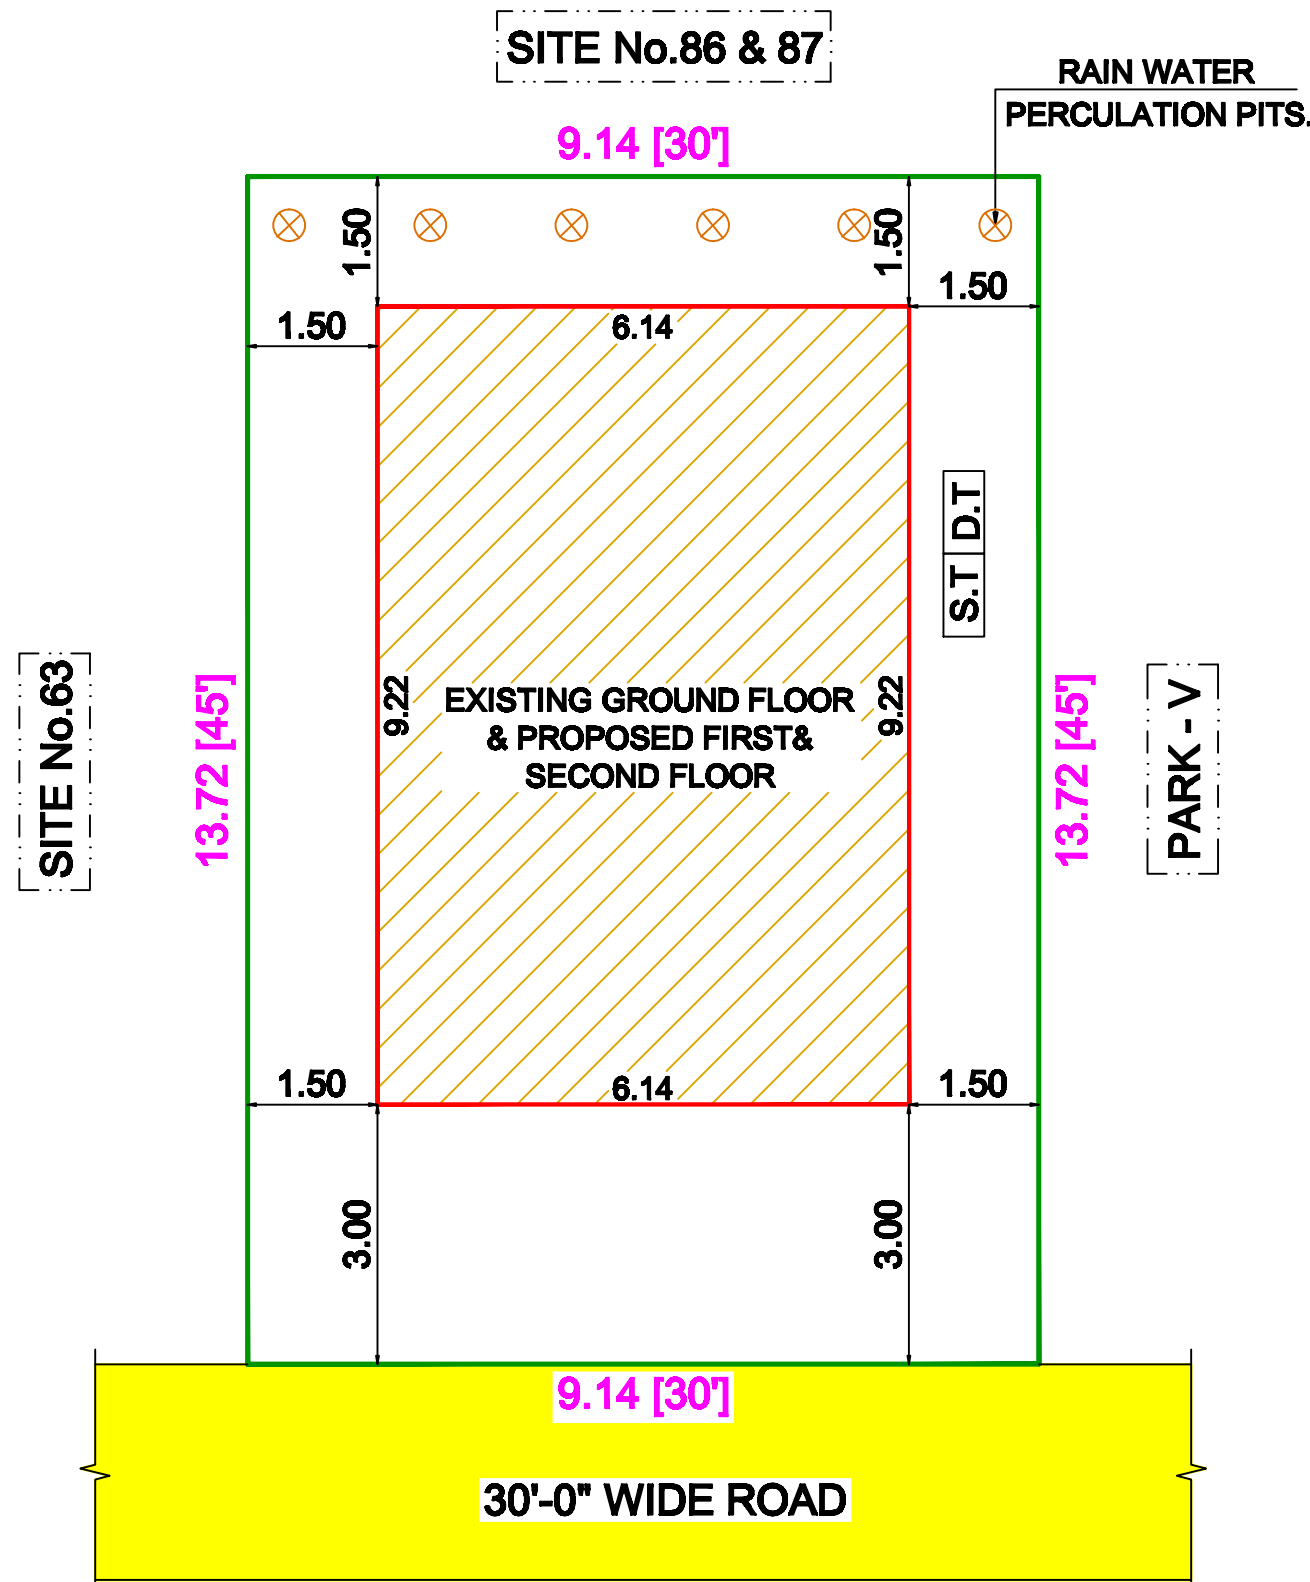

SITE PLAN

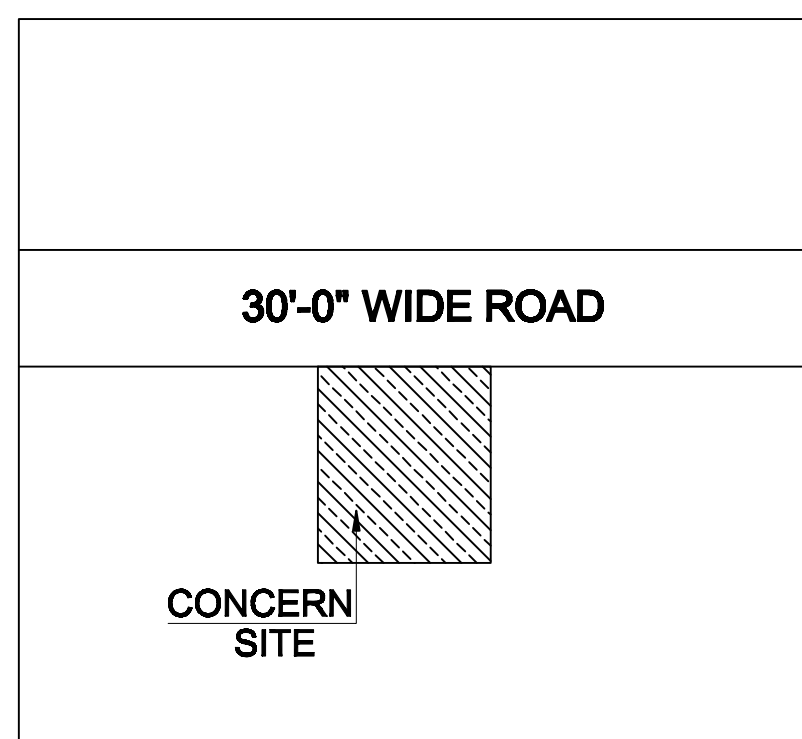

KEY PLAN

SCHEDULE OF JOINERY

MD	MAIN DOOR	1.52 x 2.13
D	DOOR	0.91 x 2.13
D1	DOOR	0.76 x 2.13
W	WINDOW	1.22 x 1.22
O	OPEN	0.91 x 2.13
V	VENTILATOR	0.81 x 0.81

AREA DETAILS:-

DETAILS	IN Sq.ft	IN Sq.m
AREA OF THE LAND	1350.00	125.42
AREA OF THE EXISTING GROUND FLOOR	609.00	56.58
AREA OF THE PROPOSED FIRST FLOOR	609.00	56.58
AREA OF THE PROPOSED SECOND FLOOR	609.00	56.58
OPEN SPACE AREA	741.00	68.84

FLOOR SPACE INDEX = $\frac{169.74}{125.41} = 1.35$

ALL DIMENSIONS ARE IN METER






LEGEND :-

	SITE BOUNDARY
	PROPOSED BUILDING
	EXISTING BUILDING
	ROAD

FOR OFFICE USE ONLY

APPLICANT : KALPANA

A. Kalpana

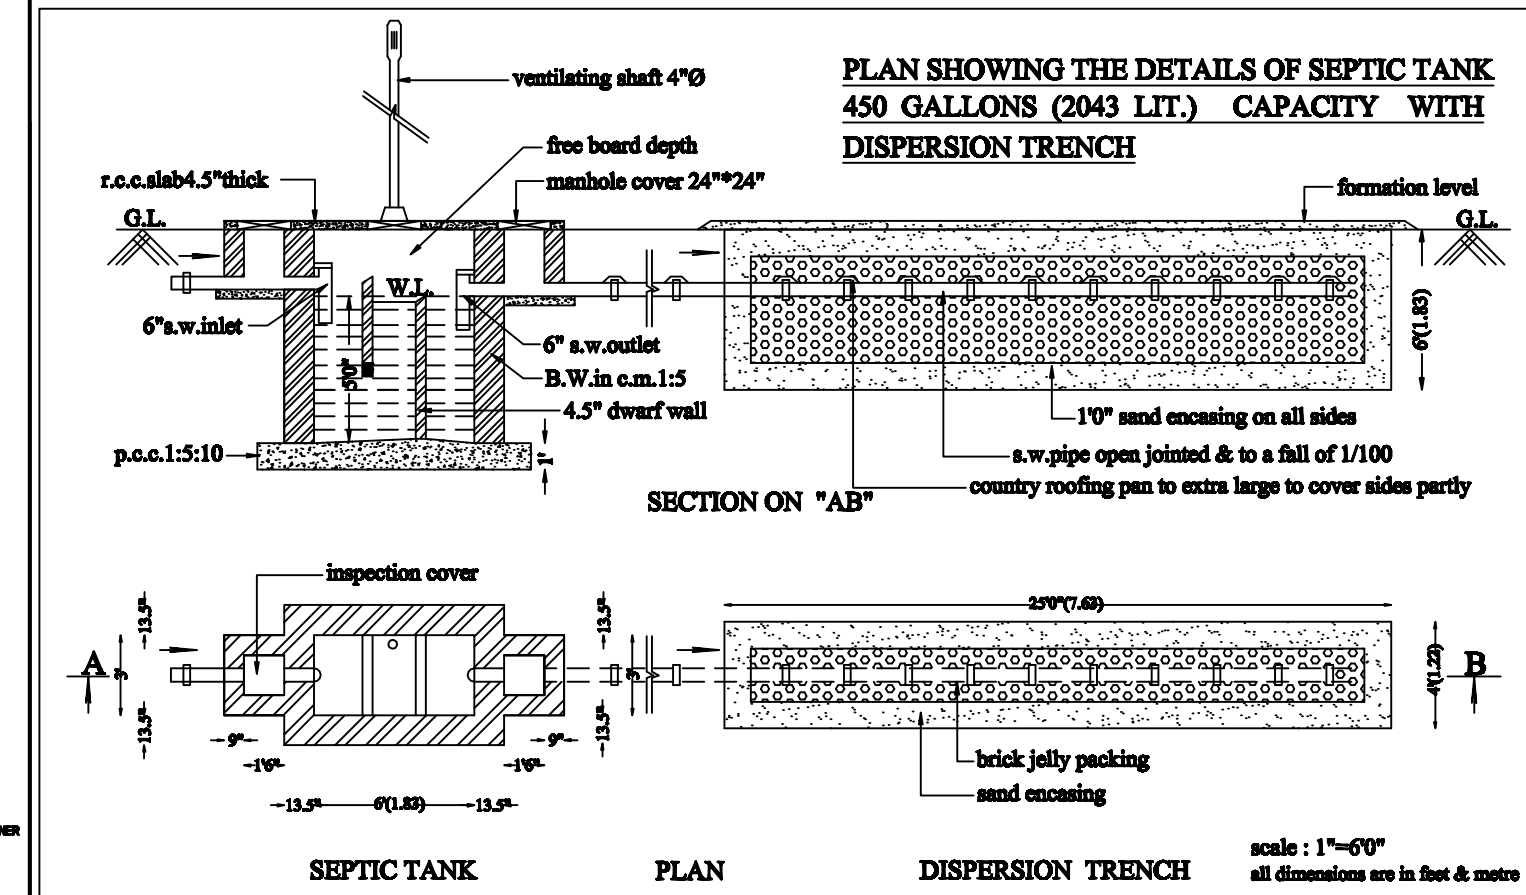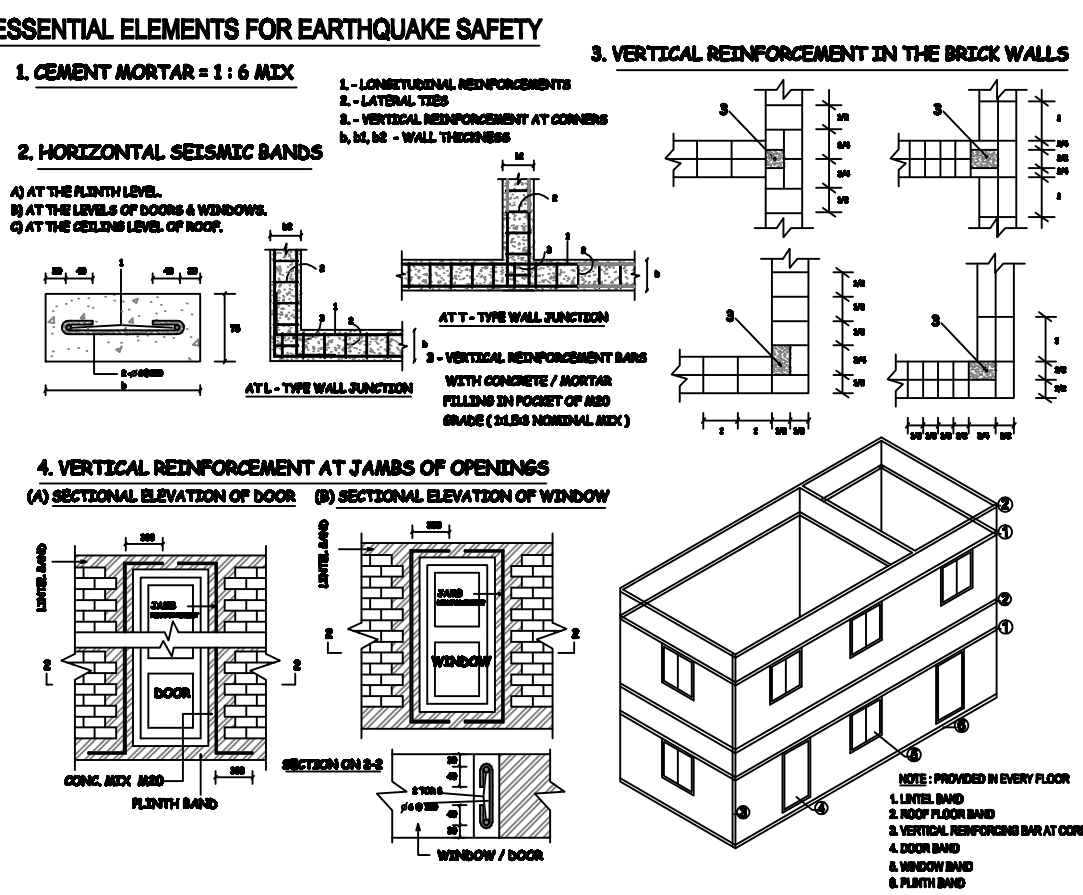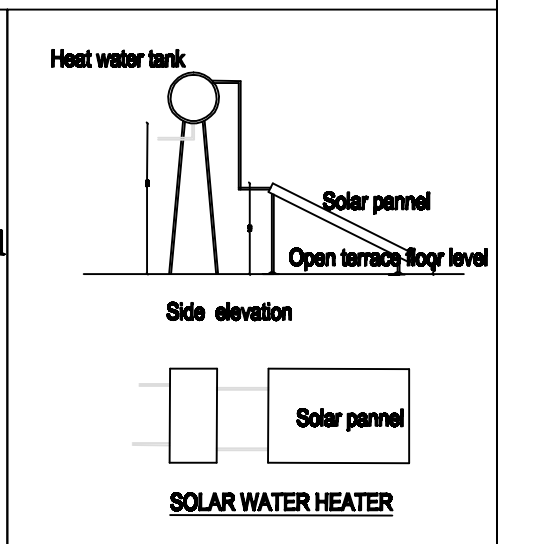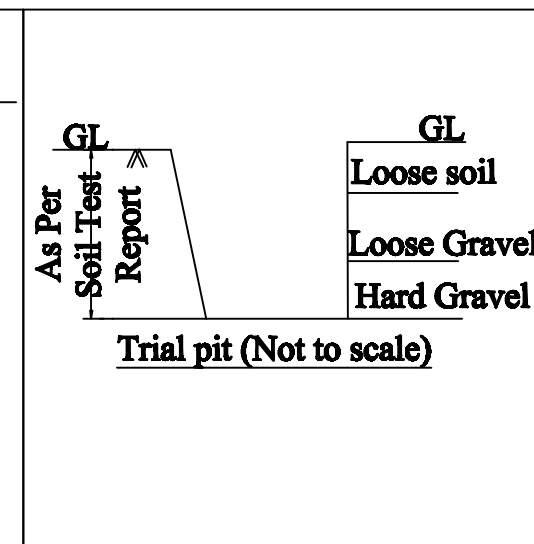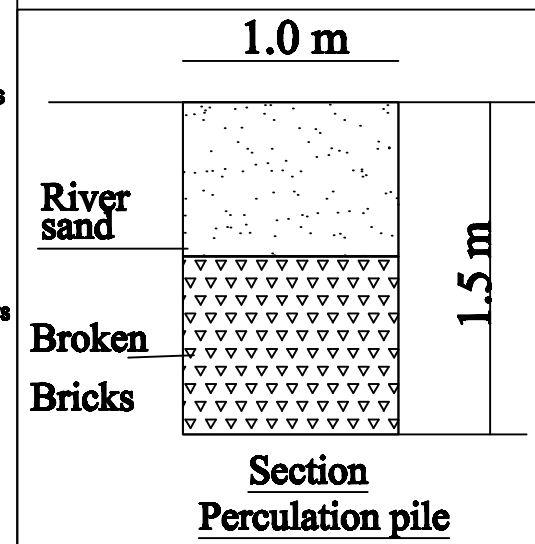

REGISTERED ENGINEER