
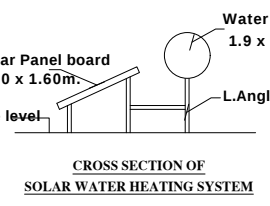
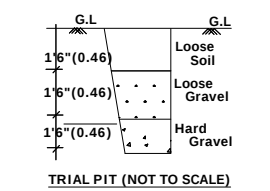
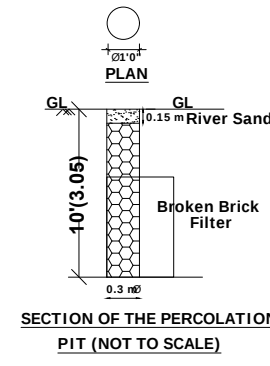
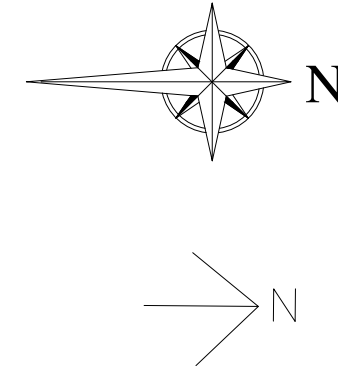
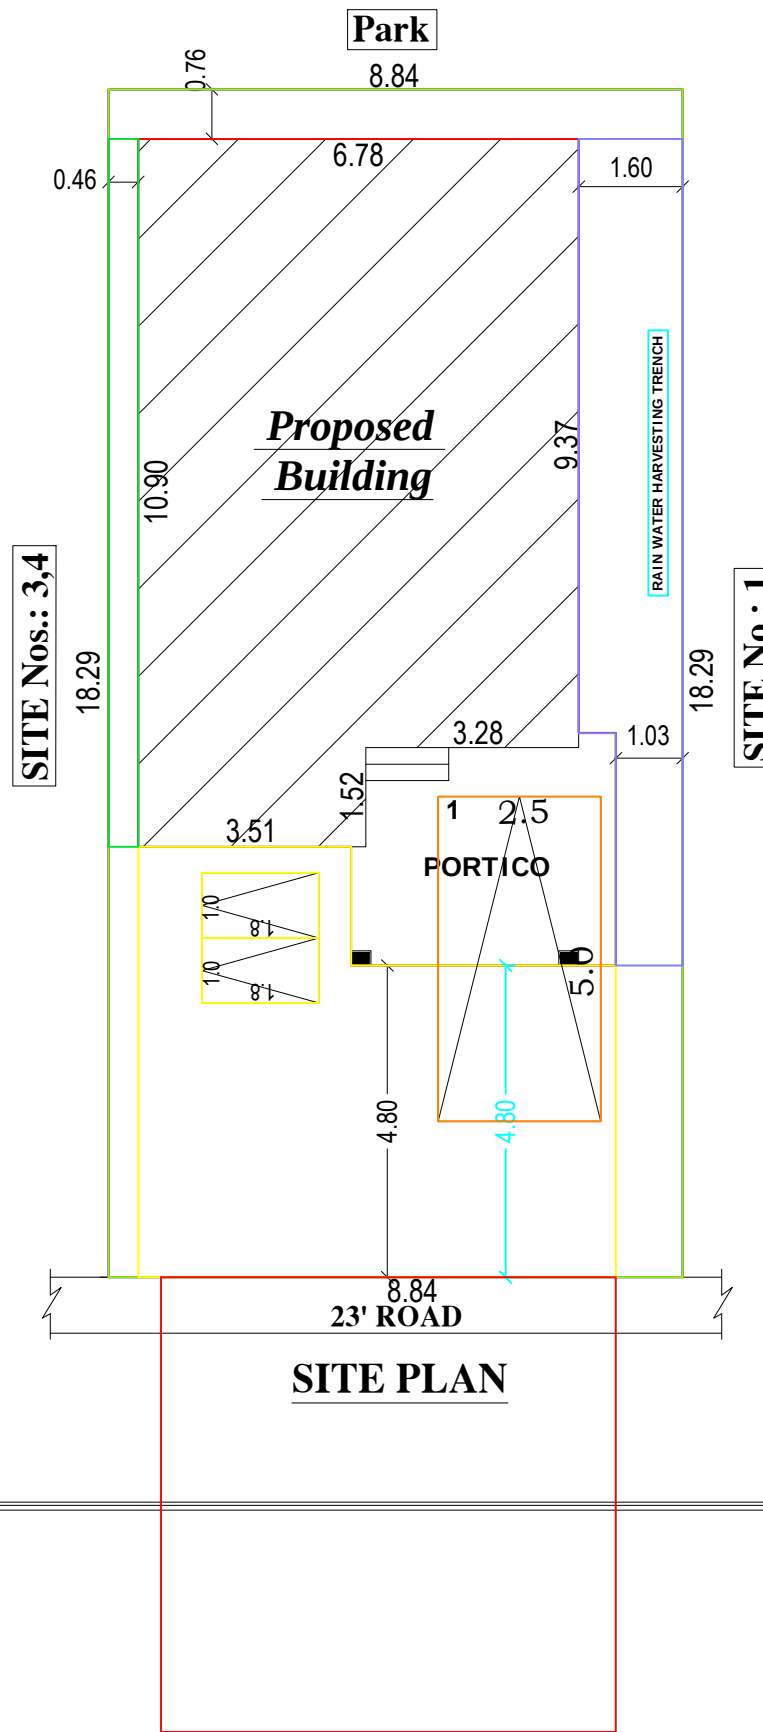
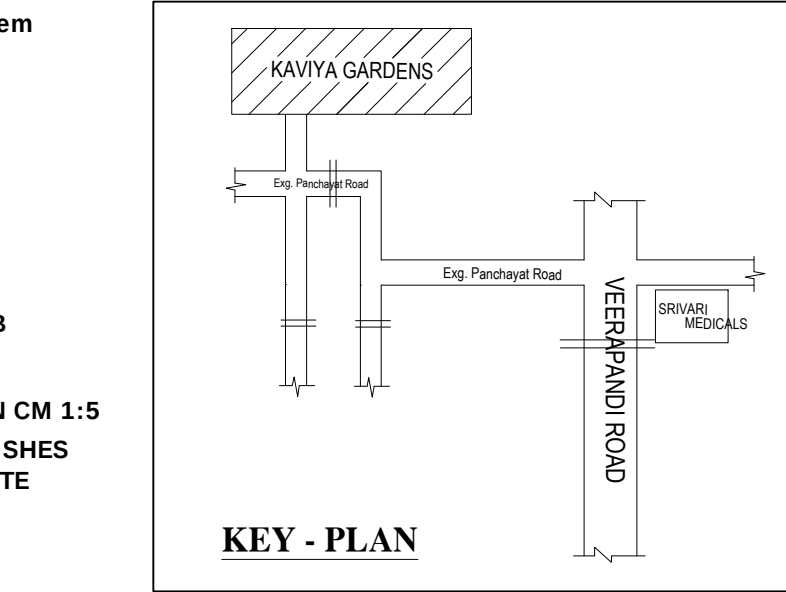
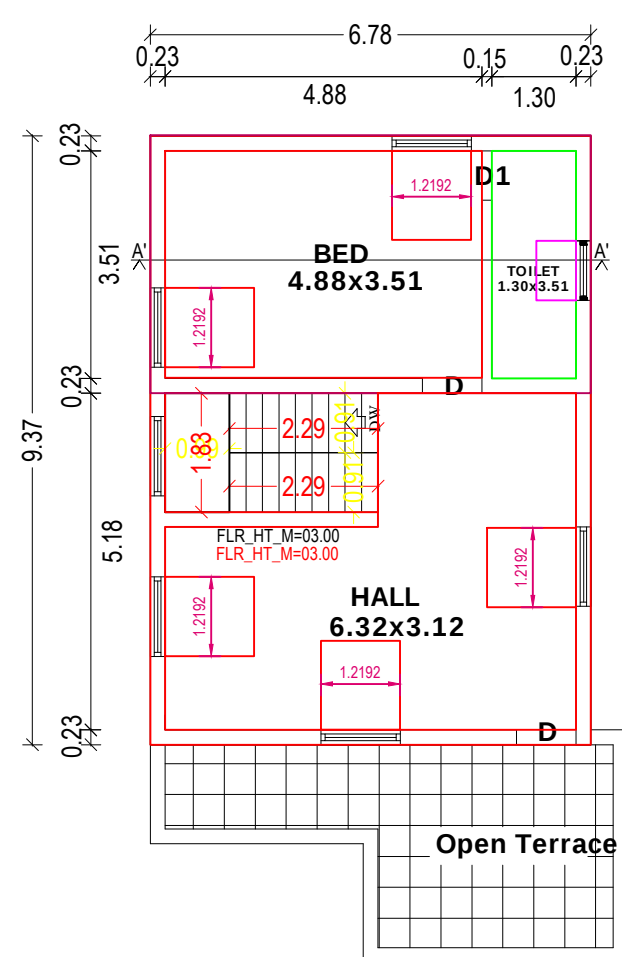
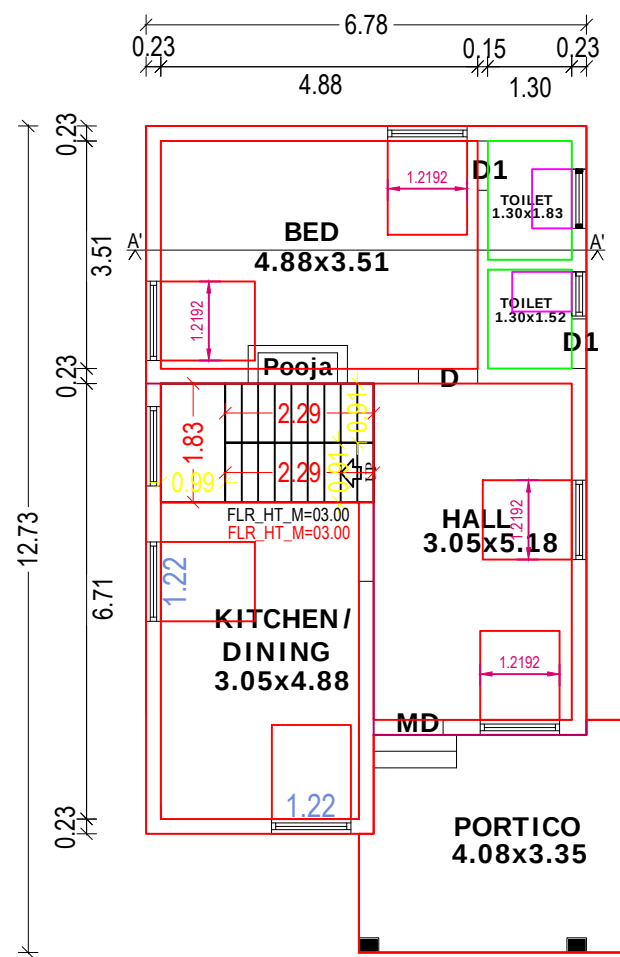


PLAN SHOWING THE PROPOSED CONSTRUCTION OF RCC ROOF RESIDENTIAL BUILDING IN S. F. No.: 132/10,
SITE No.: 2, "KAVIYA GARDENS", LP/CLPA No.: 73/2019 AT No. 4 VEERAPANDI VILLAGE AND TOWN PANCHAYAT,
COIMBATORE NORTH TALUK AND DISTRICT.

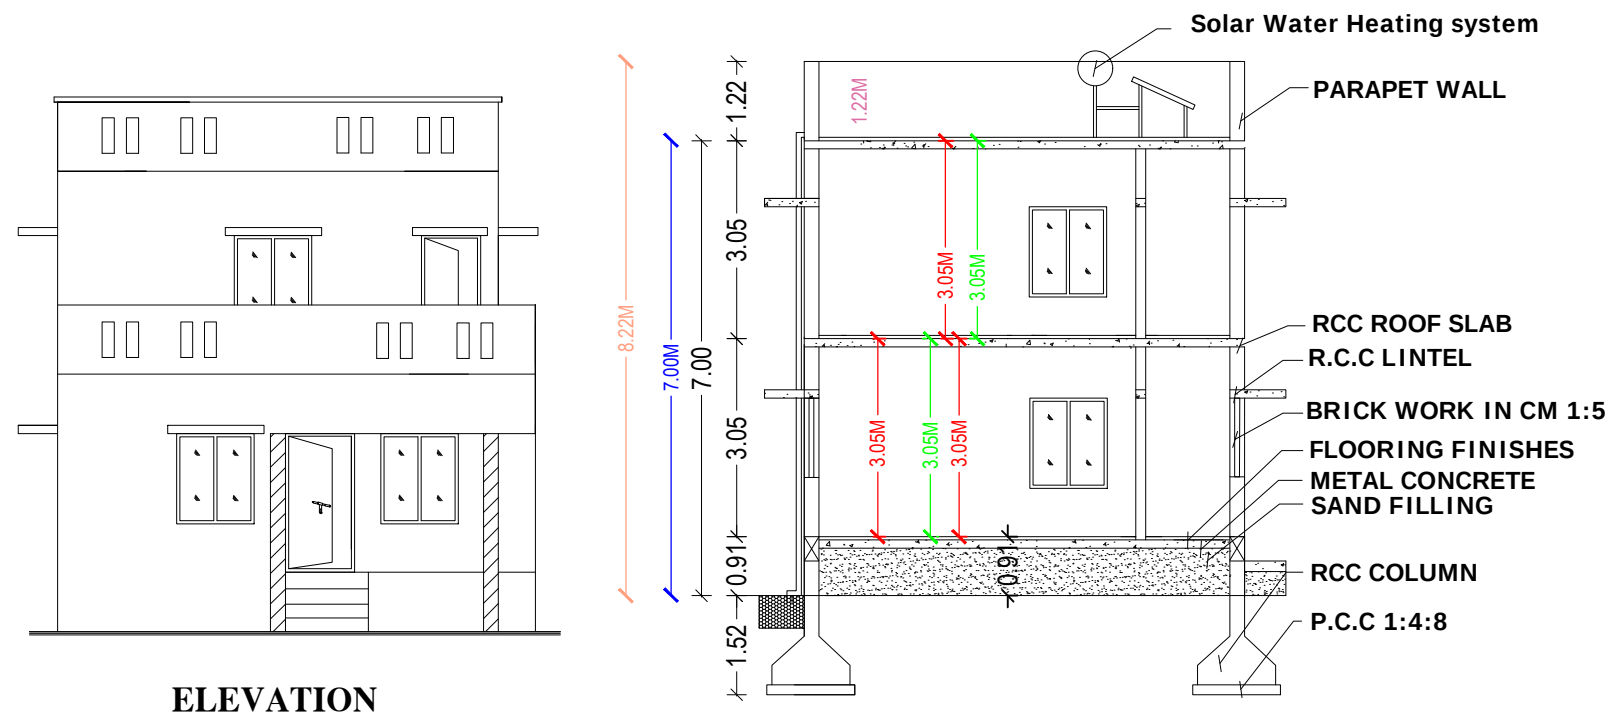

COLOUR INDEX



- SITE BOUNDARY
- PROPOSED BUILDING
- EXISTING ROAD

Plan Prepared by:
Rtn.PHF.Er.S.RAJADURAI, DCRE,B.Tech.,
(Registered Engineer - LPA)
Cell : 98943 39206

AREA DETAILS	IN SFT	IN SQ. M
AREA OF THE SITE	1740.00	161.65
AREA OF THE GROUND FLOOR	886.00	82.31
AREA OF THE FIRST FLOOR	684.00	63.54
AREA OF THE OPEN SPACE	854.00	79.33

HORIZONTAL DISTANCE FROM HT.LINE IF ANY - NIL.		
PERCOLATION PIT @ 10' c/c	Plan, Section & Elevation	Site Plan
ALL METRIC DIMENSION ARE IN "m"	SCALE 1" : 8' 0"	1" : 8' 0"

Sym.	DESCRIPTION	IN FEET	IN METER
MD	DOOR	3' 6" X 7' 0"	1.07 X 2.13
D/O	DOOR/ OPEN	3' 0" X 7' 0"	1.00 X 2.13
D1	DOOR	2' 6" X 7' 0"	0.76 X 2.13
W	WINDOW	4' 0" X 4' 6"	1.22 X 1.37
V	VENTILATOR	3' 0" X 2' 0"	0.91 X 0.61

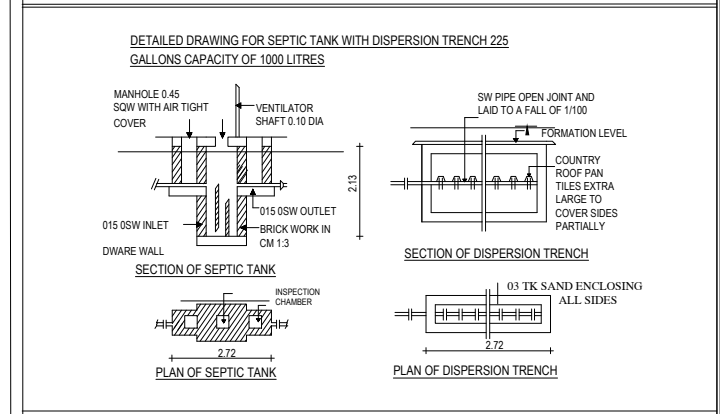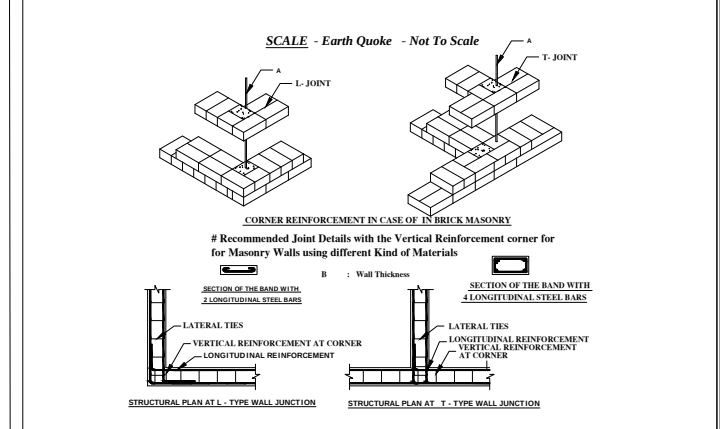

G. SATHYABHARATHI
Applicant

Er. S. RAJADURAI, D.C.R.E.,
(Registered Engineer)
CREATIVE ARCHITECT
4/10, Abi Complex, Near Bus Stop
Narasimmanickalpalayam, Coimbatore-641 031
Cell : 98943 39206 Off : 80129 36402
Coimbatore LPA / RE / Gr-III / 002 / 2022
Registered Engineer

