
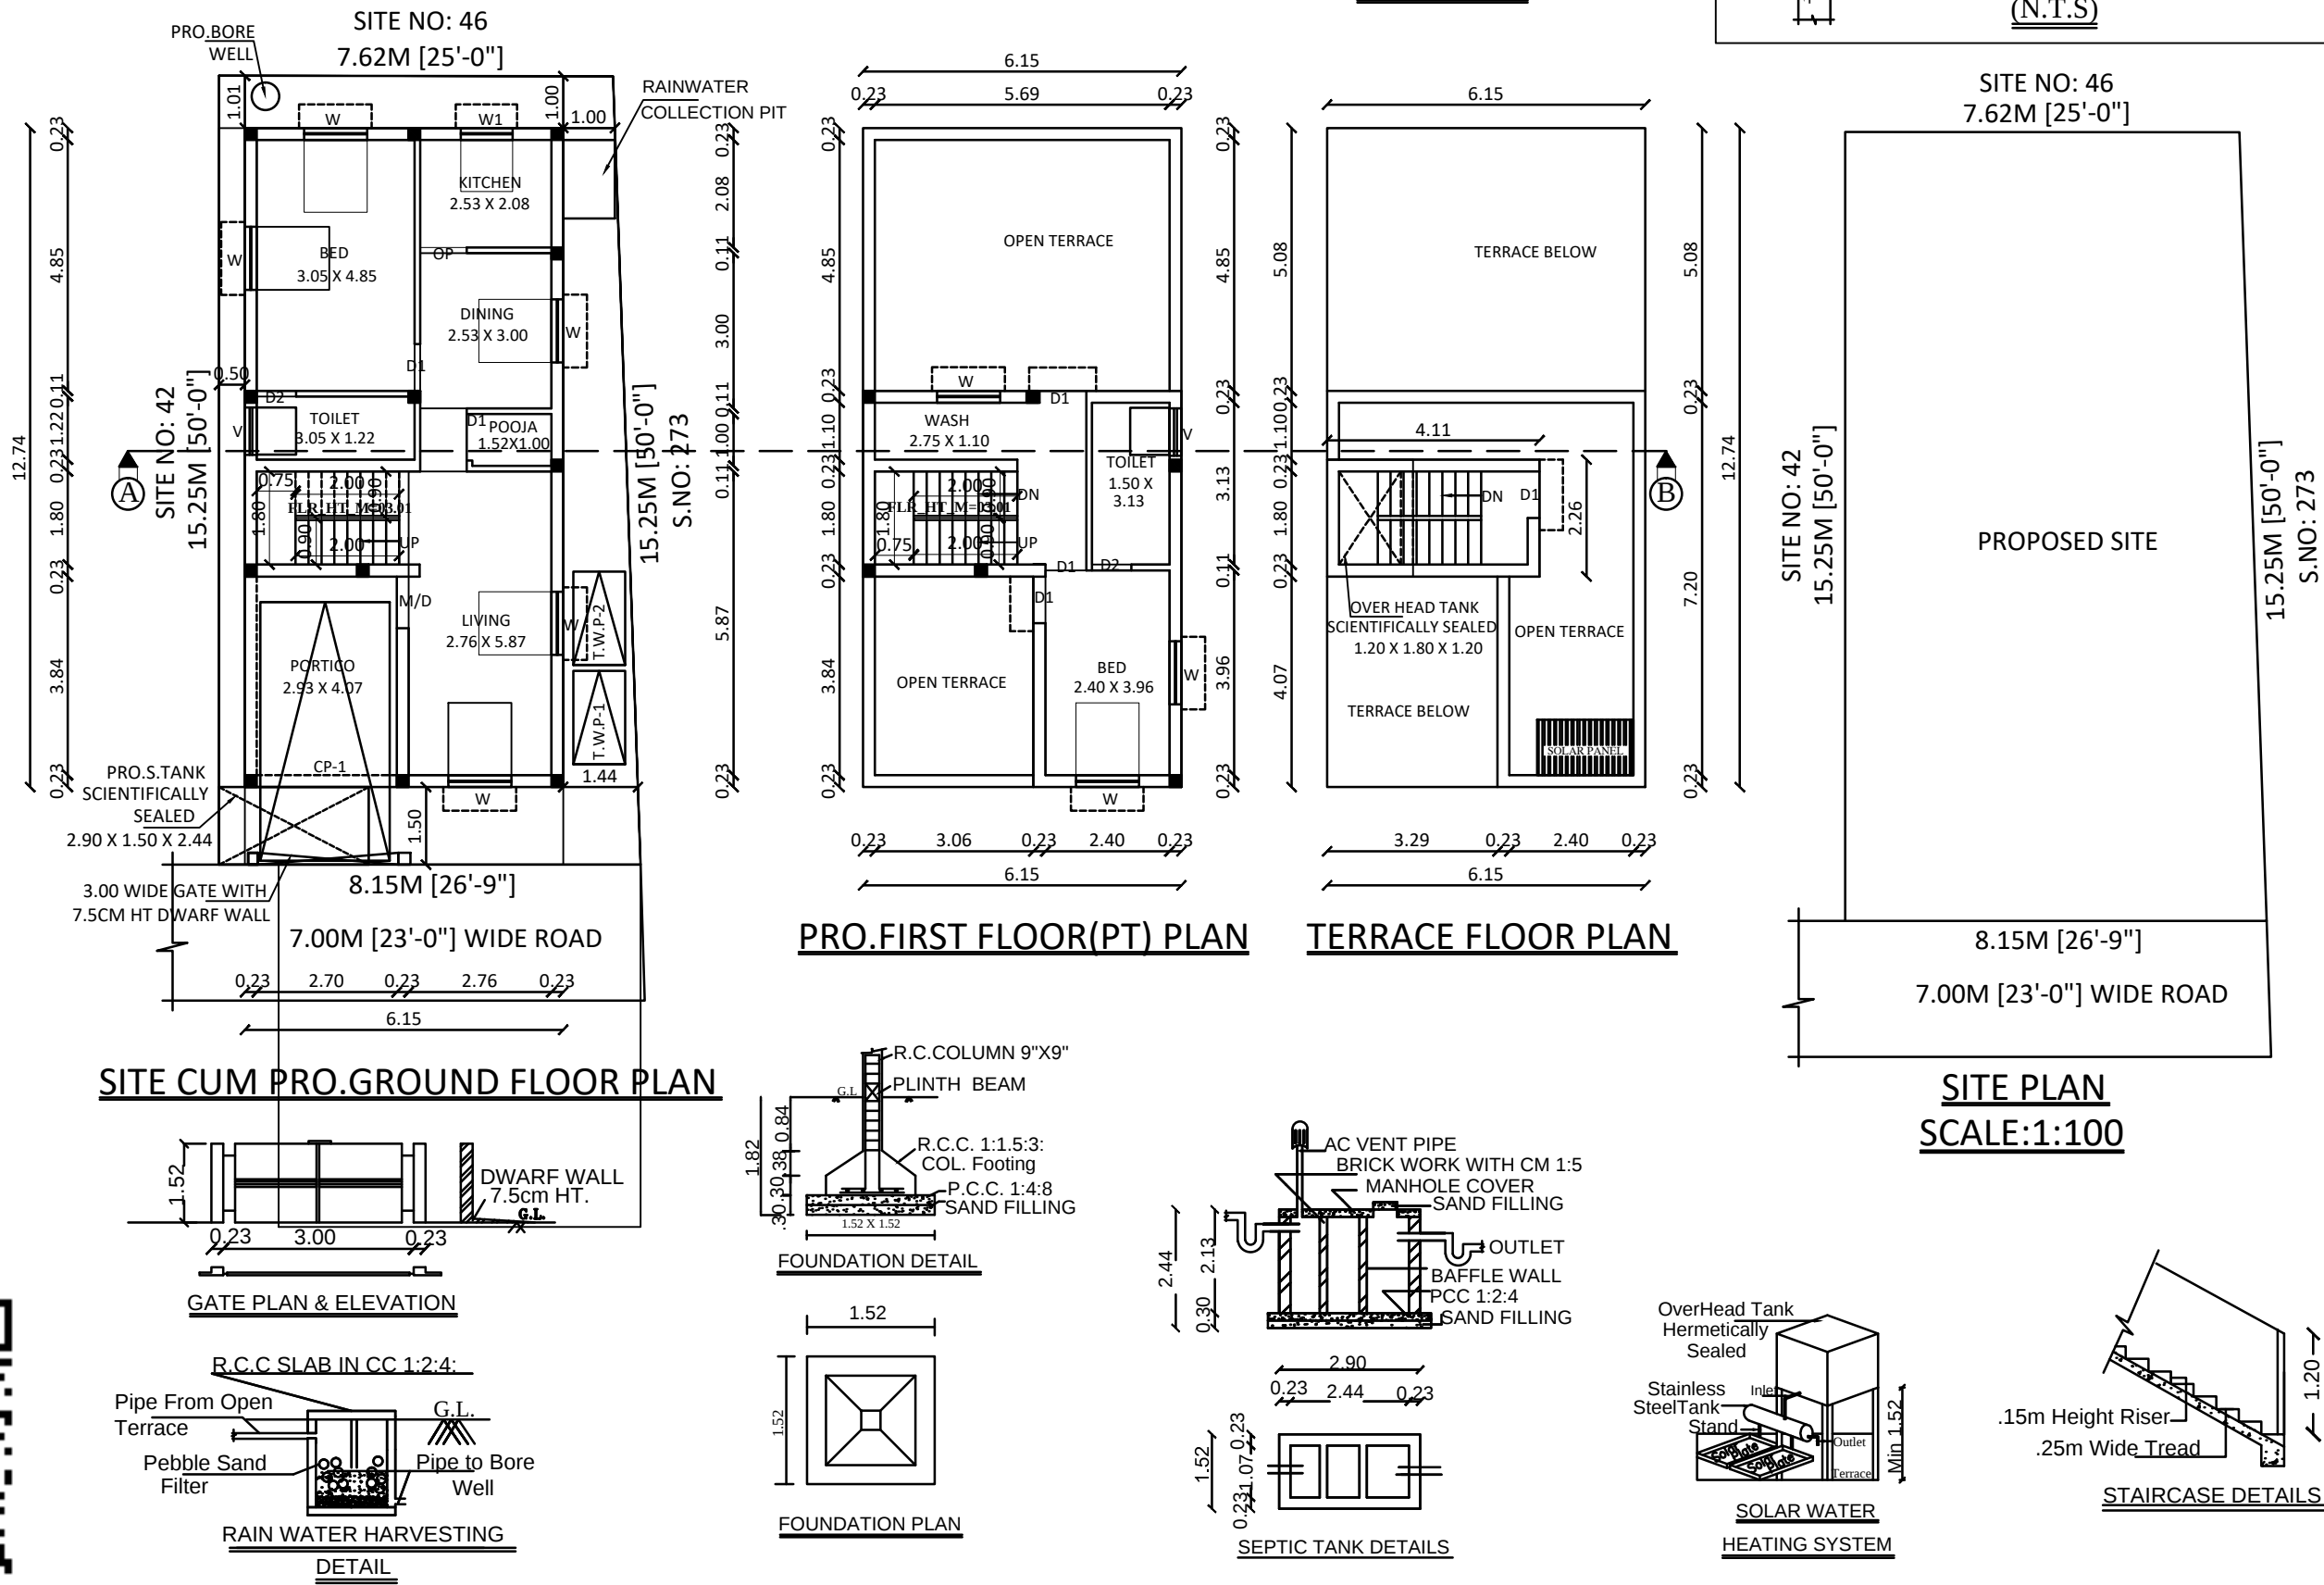


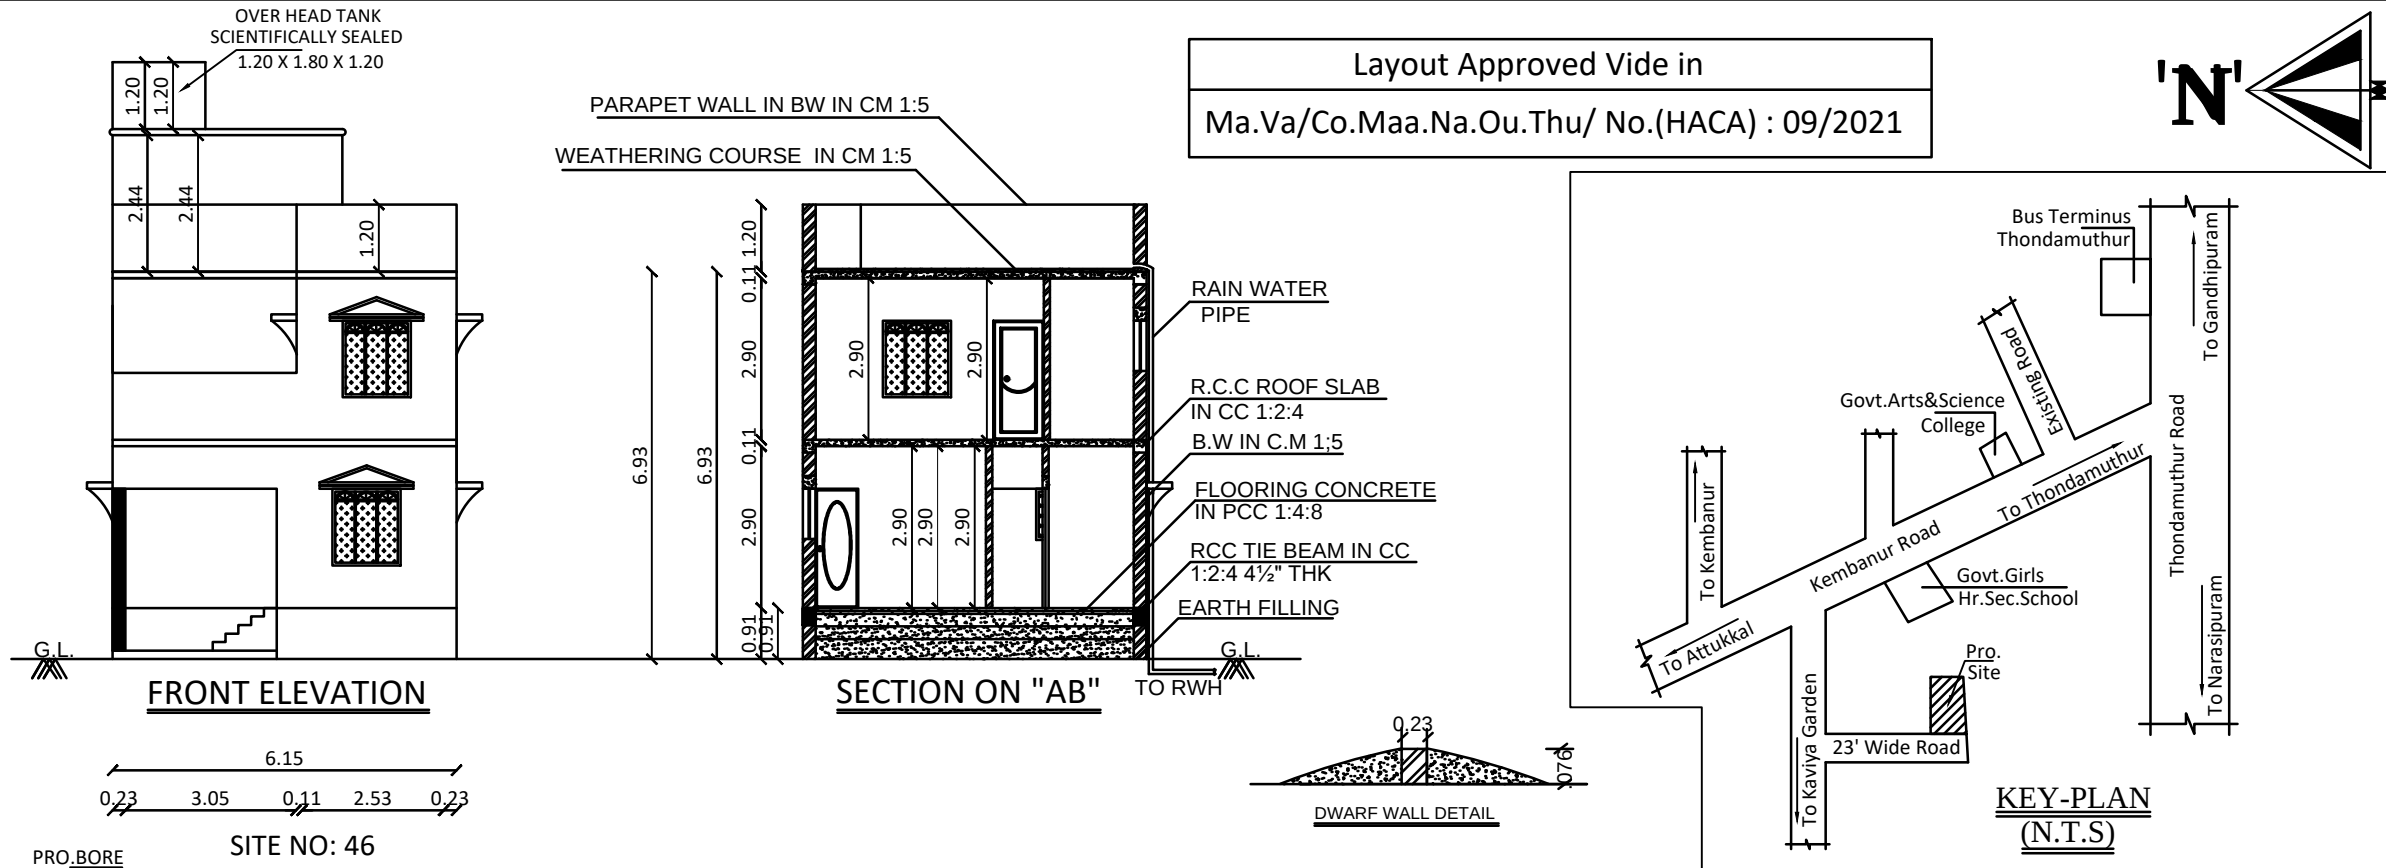

PLAN SHOWING THE PROPOSED CONSTRUCTION
OF A RESIDENTIAL BUILDING AT SITE NO:41, IN OLD
SURVEY NO: 274/2B, NEW SURVEY NO: 274/2B1J
AS PER PATTa NO: 4713, KAVIYA GARDEN I,
THONDAMUTHUR VILLAGE, PERUR TALUK,
COIMBATORE DISTRICT, THONDAMUTHUR
TOWN PANCHAYAT LIMIT.

OWNER NAME:Mr.M.RANGASAMY

SCALE: 1:100

JOINERY DETAILS

TYPE	METRIC		DESCRIPTION
	WIDTH	HEIGHT	
MD	1.00	2.13	T.W FRAMED MARINE PLY. PANELLED DOOR.
D1	0.91	2.13	T.W FRAMED MARINE PLY. PANELLED DOOR TO DETAIL.
D2	0.76	2.13	T.W FRAMED MARINE PLY. PANELLED DOOR TO DETAIL.
W	1.22	1.40	T.W FRAMED PANELLED OPENABLE WINDOW WITH 3 EQL SHUTTERS
W1	1.00	1.00	T.W FRAMED PANELLED OPENABLE WINDOW WITH 3 EQL SHUTTERS
OP	0.91	2.13	OPENING
V	0.91	0.76	T.W FRAMED GLAZED SPLIT TYPE VENTILATOR TO DETAIL.

AREA DETAILS	SQMT	SQFT
PLOT AREA (As per Doc.)	120.19	1293.75
PLOT AREA (As per Patta)	120.00	
PRO. G.FLOOR	78.41	844.00
PRO. F.FLOOR(PT)	33.74	363.00
TOTAL	112.15	1207.00

F.S.I - 0.93

NON-F.S.I.AREA

PRO.HEAD ROOM	9.29	100.00
---------------	------	--------

COLOUR INDEX

PROPOSED	—	—
ROAD	—	—
BOUNDARY	—	—

NOTE:-

- NO. OF FLOOR : G + 1
- NO. OF DWELLING : 1

OWNER:-

REGISTERED ENGINEER:-

J.MARY ROSLEN, D.C.,D.C.E.,
No:10, AMBAL NAGAR,
SIKKARAYAPURAM,
COIMBATORE-641 109

Ref.no-2 [13.10.2025]