
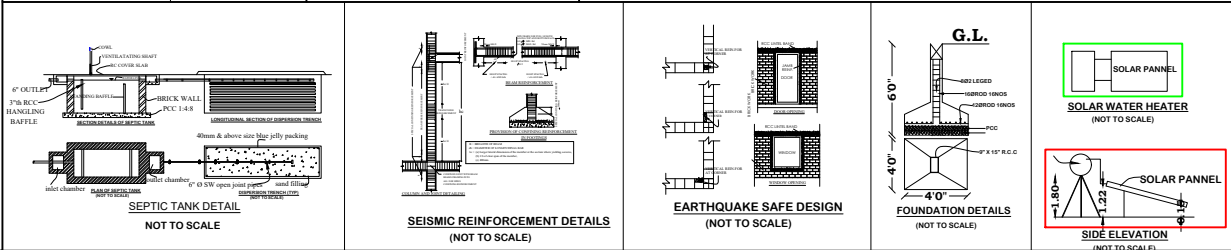
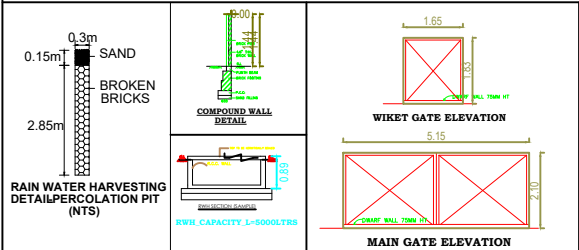


PLAN SHOWING THE PROPOSED CONSTRUCTION OF RCC ROOF RESIDENTIAL BUILDING GROUND AND FIRST FLOOR AT S.F NO :472/7A1, SITE No: 15 , BLESSING CITY, VEERAPANDI VILLAGE AND TOWN PANCHAYAT, COIMBATORE NORTH TALUK & COIMBATORE DISTRICT.

APPROVED LAYOUT :L.P/D.T.C.P NO: 436/2023
APPLICANT NAME:Mr.S.SELVARAJAN

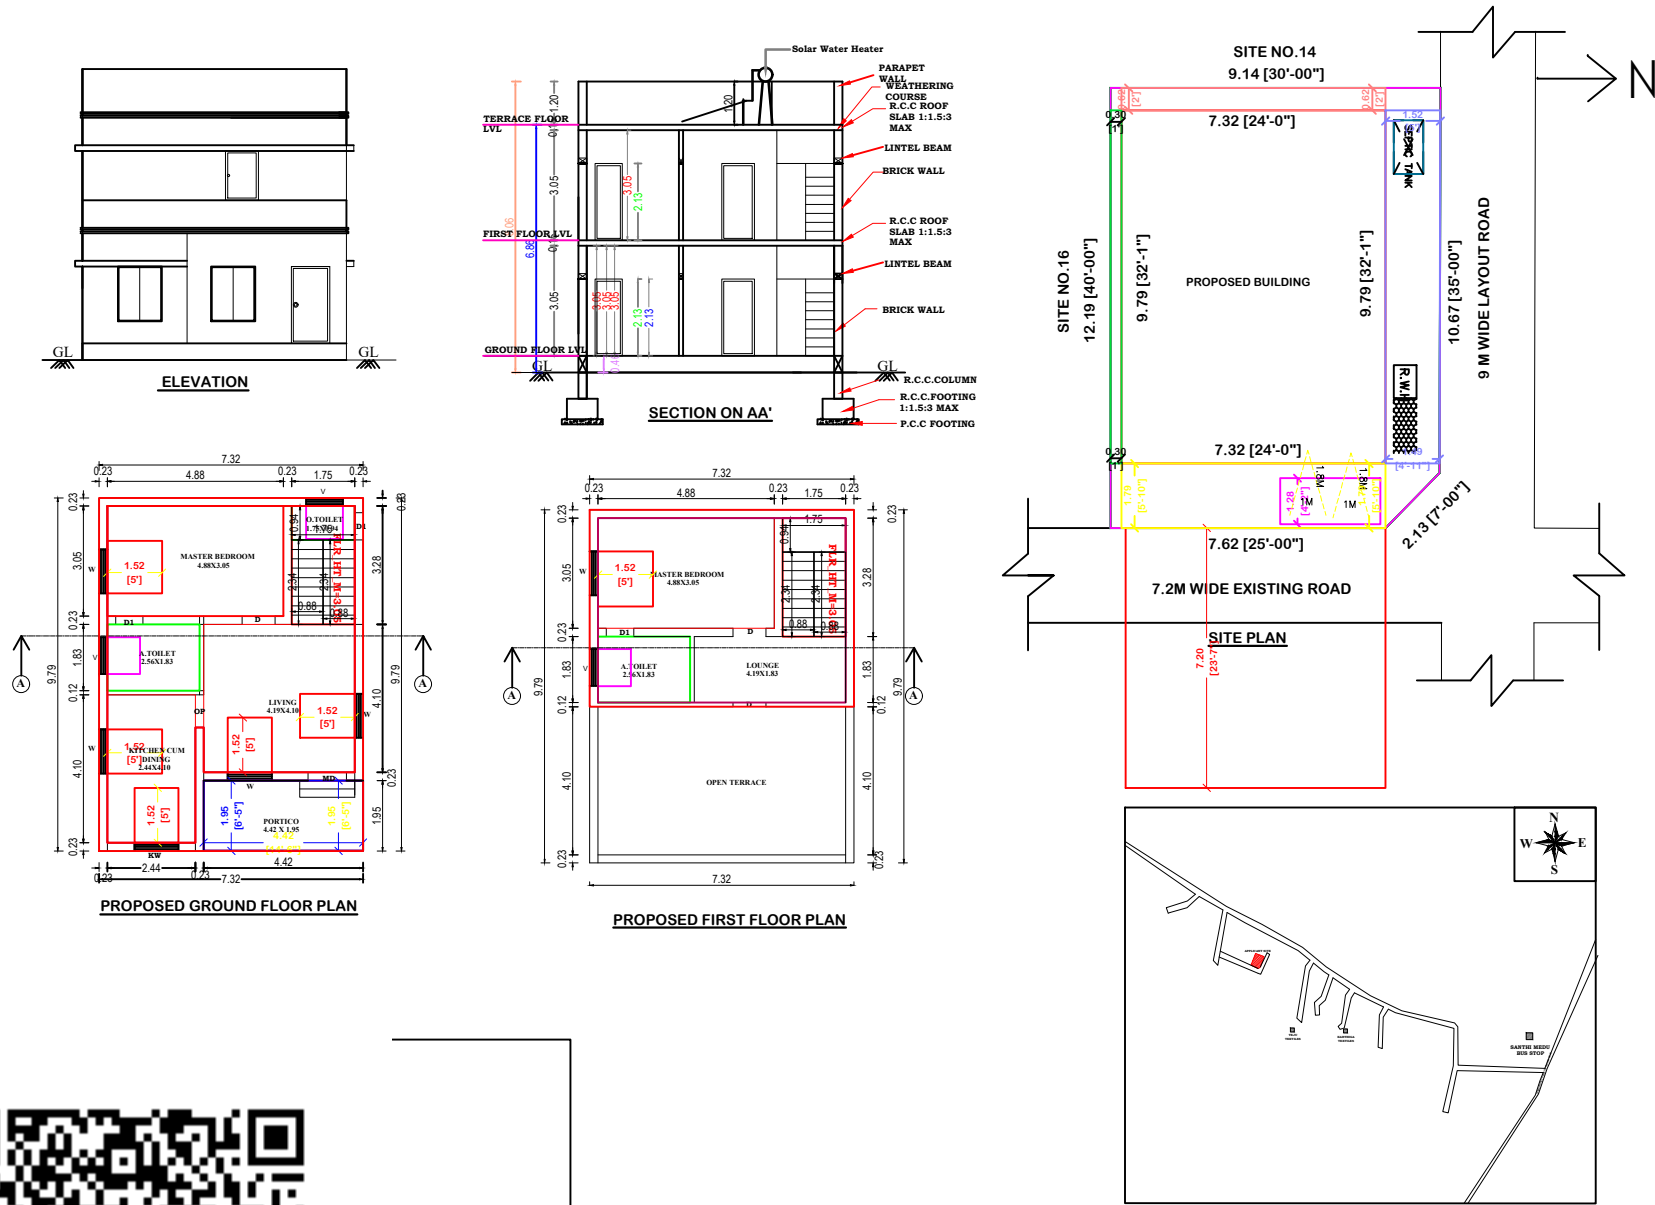

AREA OF THE DOCUMENT		110.367 SQ.M (OR) 1188.00 SQ.FT			
SL NO	DESCRIPTION	NON-FSI AREA IN SQ.M	FSI AREA IN SQ.M	TOTAL BUILD UP AREA	
				IN SQ.M	IN SQ.FT
1.	GROUND FLOOR	8.60	63.03	71.63	771.02
2.	FIRST FLOOR	-	39.93	39.93	429.80
	TOTAL AREA	8.60	102.96	111.56	1200.82

SCALE
1:100
(All Measurement are in Meter)

COLOUR INDEX:
SITE BOUNDARY
PROPOSED BUILDING

FSI CALCULATION
$$FSI = \frac{102.96}{110.367} = 0.93$$

S.NO	TYPE	JOINERIES	METRE
1	MD	MAIN DOOR	1.07 x 2.13
2	D	DOOR	0.91 x 2.13
3	D1	DOOR	0.76 x 2.13
4	O	OPEN	0.91 x 2.13
5	W	WINDOW	1.52 x 1.52
6	KW	KITCHEN WINDOW	1.22 x 0.91
7	V	VENTILATOR	0.91 x 0.76

S.Selvarajan
APPLICANT

K.B. Vignesh Babu
K.B. VIGNESH BABU
LBS ENGINEER - Gr.III - 067/2019
SAHA VINAYAGA ASSOCIATES
9/52-A,1st Floor,Opp.Panchayat Office,
Periyanyakanpalayam, CBE-641020.
Cont: 9655151118 / 0422-4909919

REGISTERED ENGINEER