
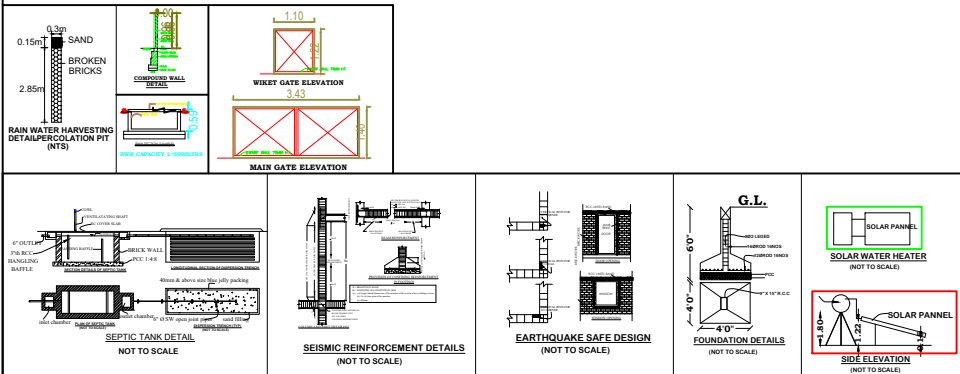


PLAN SHOWING THE PROPOSED CONSTRUCTION OF RCC ROOF RESIDENTIAL BUILDING GROUND AND FIRST FLOOR AT S.F NO :513/8A1, SITE No: 52 EAST PART, "SRI VARI GARDEN ", VEERAPANDI VILLAGE AND TOWN PANCHAYAT, COIMBATORE NORTH TALUK & COIMBATORE DISTRICT.

UNAPPROVED REGULARAIZATION NO.NA.KA.NO. 194/2024 DATE:22.04.2025

APPLICANT NAME:Mrs.G.VINODHA

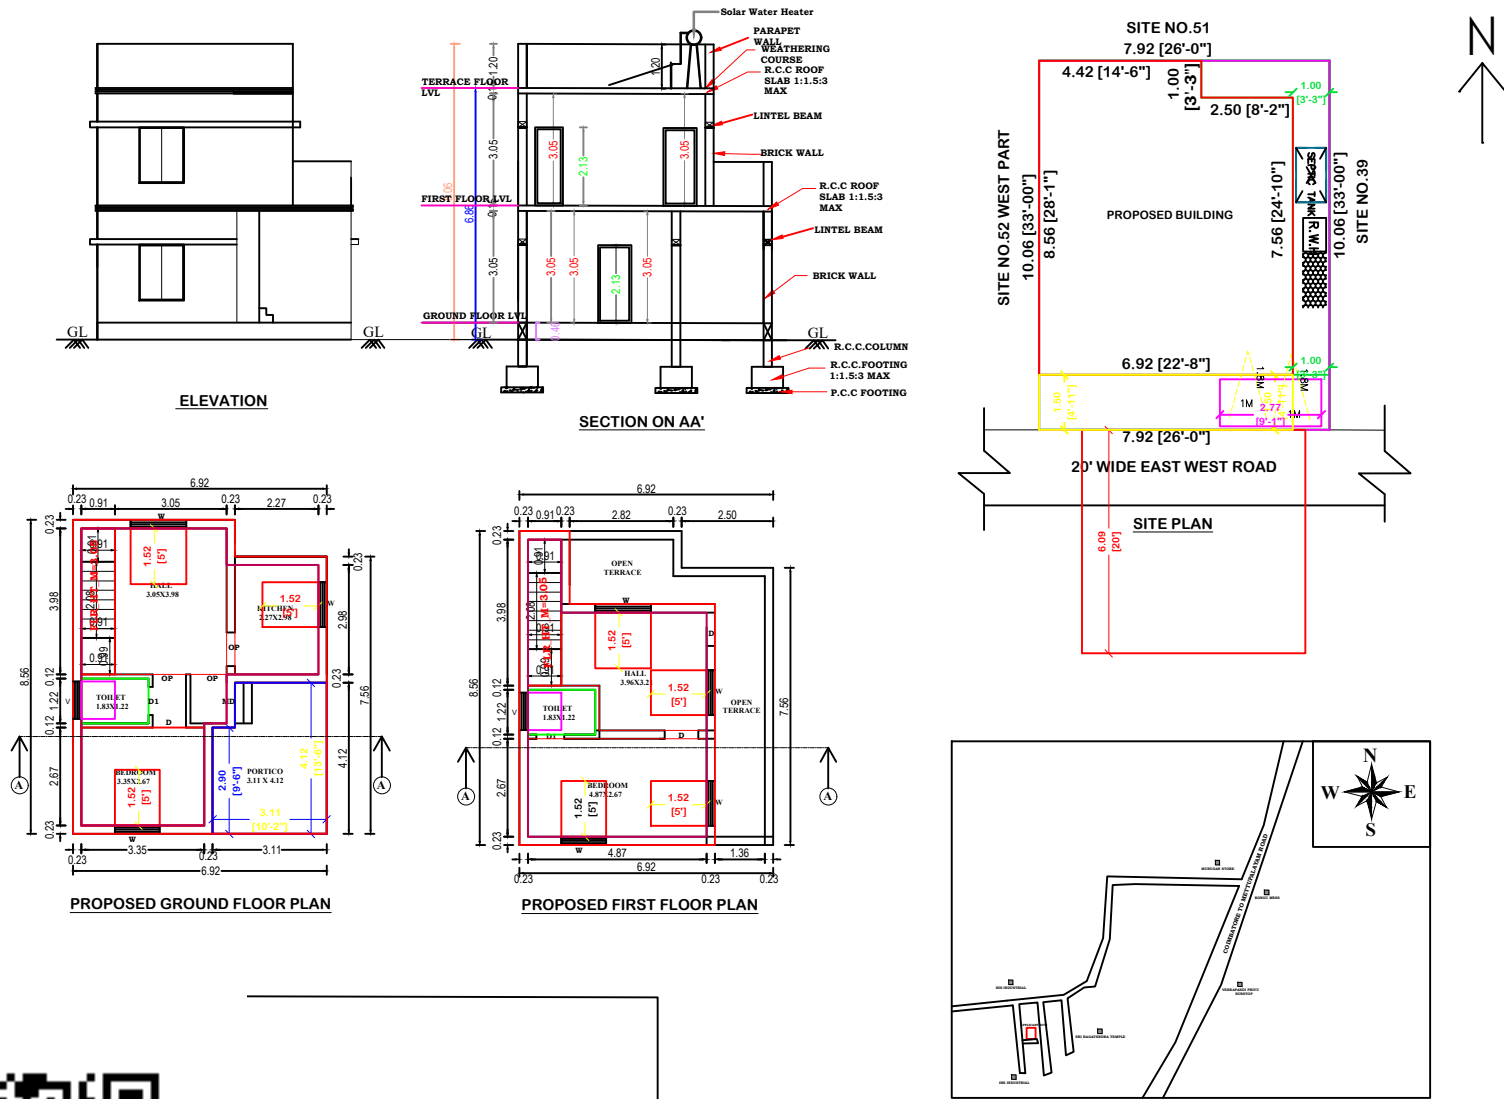

AREA OF THE DOCUMENT		79.711 SQ.M (OR) 858.00SQ.FT			
SL NO	DESCRIPTION	NON-FSI AREA IN SQ.M	FSI AREA IN SQ.M	TOTAL BUILD UP AREA	
				IN SQ.M	IN SQ.FT
1.	GROUND FLOOR	12.06	44.67	56.73	610.64
2.	FIRST FLOOR	-	37.74	37.74	406.23
	TOTAL AREA	12.06	82.41	94.47	1016.87

SCALE

1:100

(All Measurement are in Meter)

COLOUR INDEX:

SITE BOUNDARY

PROPOSED BUILDING

FSI CALCULATION

$$\text{FSI} = \frac{82.41}{79.711}$$
$$= 1.03$$

S.NO	TYPE	JOINERIES	METRE
1	MD	MAIN DOOR	1.07 x 2.13
2	D	DOOR	0.91 x 2.13
3	D1	DOOR	0.76 x 2.13
4	O	OPEN	0.91 x 2.13
5	W	WINDOW	1.52 x 1.52
6	KW	KITCHEN WINDOW	1.22 x 0.91
7	V	VENTILATOR	0.91 x 0.76

G. Vinodha.

APPLICANT

K.B. VIGNESH BABU
LBS ENGINEER - Gr.III - 067/2019
SAHA VINAYAGA ASSOCIATES
9/52-A, 1st Floor, Opp. Panchayat Office,
Periyannayakanpalayam, CBE-641020.
Cont: 9655151118 / 0422-4909919

REGISTERED ENGINEER