
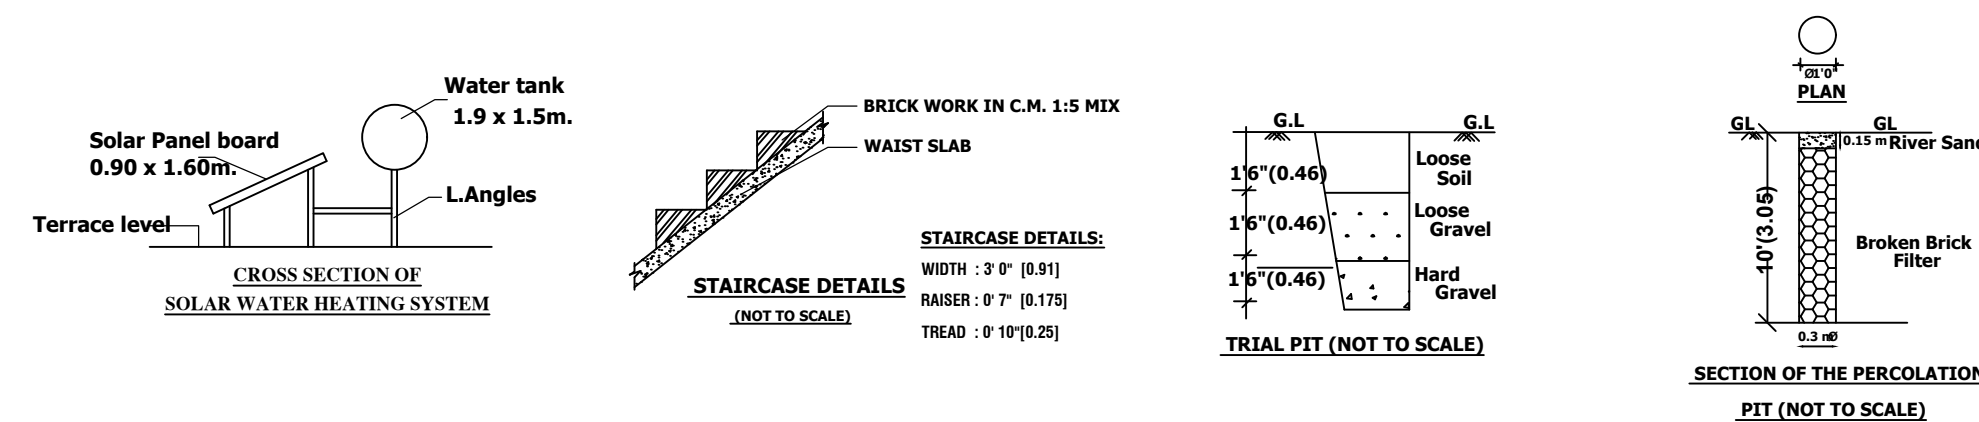
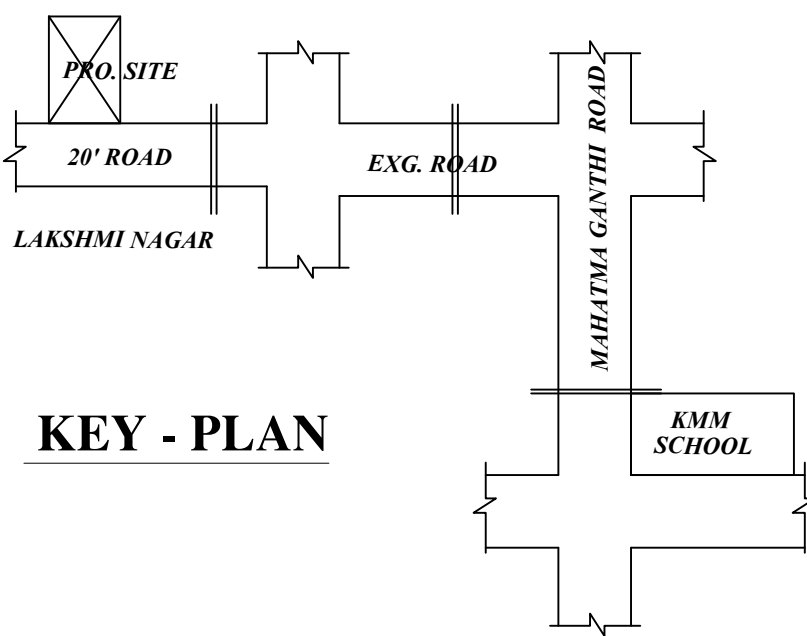



SITE AND DETAILED PLAN SHOWING THE PROPOSED CONSTRUCTION OF GROUND FLOOR RCC ROOF RESIDENTIAL BUILDING
IN SITE NO. 17, S. F. NO. 306/ 2A1, SITE REGULARIZED NO. 298/ 2018 dt. 24.5.2021 AT LAKSHMI NAGAR OF IRUGUR VILLAGE AND
TOWN PANCHAYAT, SULUR TALUK AND COIMBATORE DISTRICT.

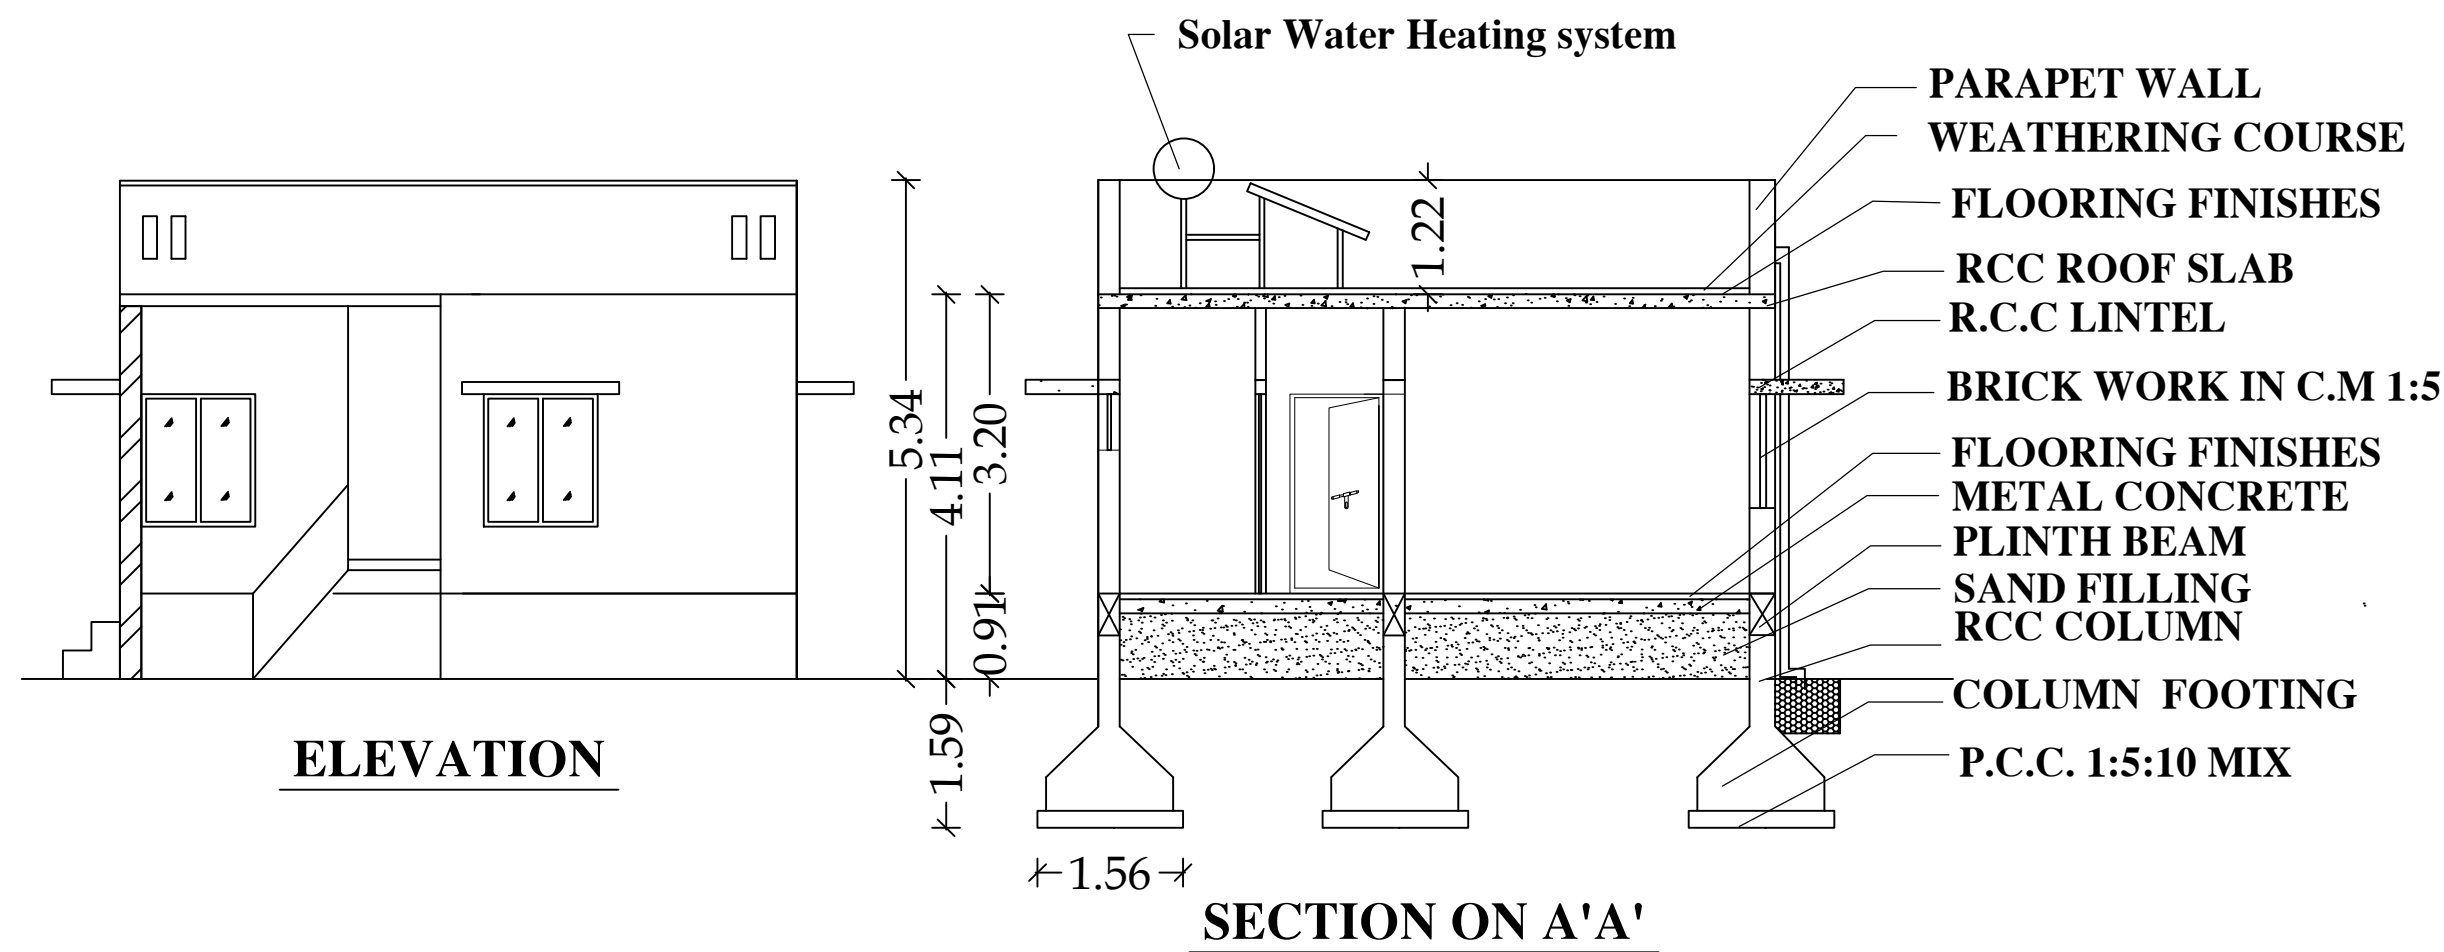


COLOUR INDEX

- ☐ SITE BOUNDARY
- ☐ PROPOSED BUILDING
- ☐ EXISTING ROAD


SITE NO. 24

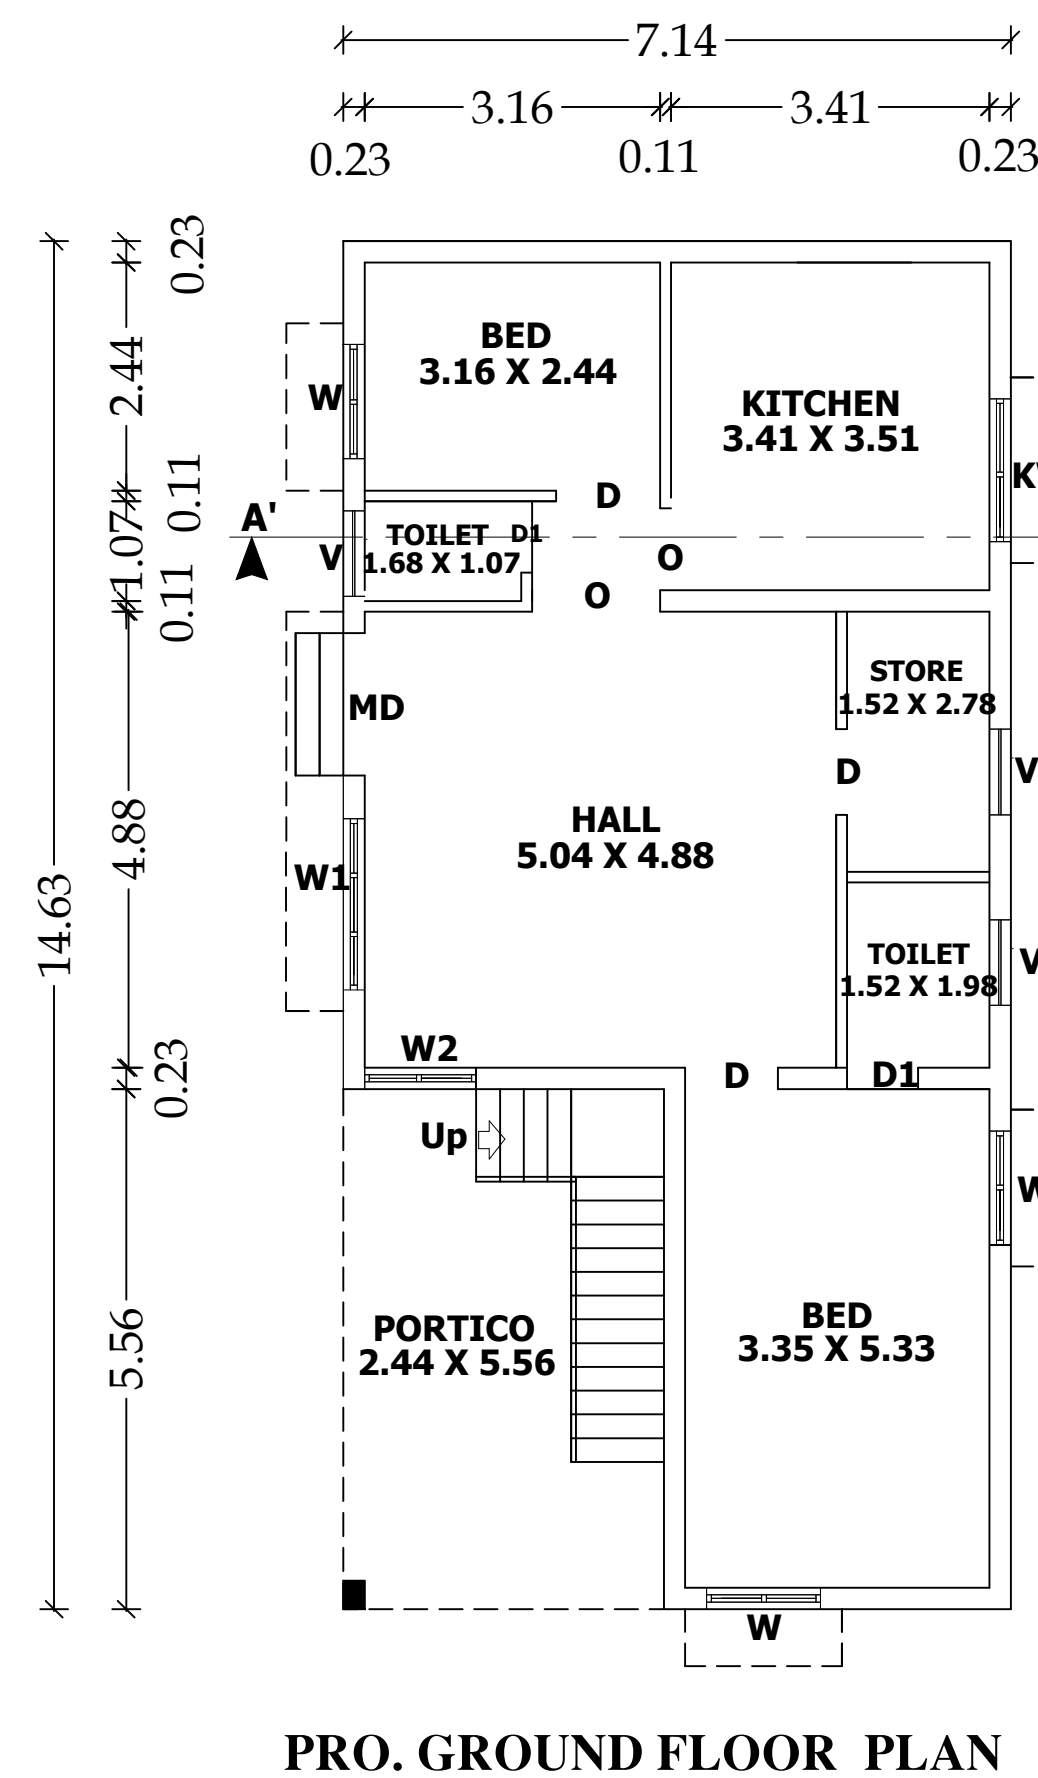

SITE No. 16

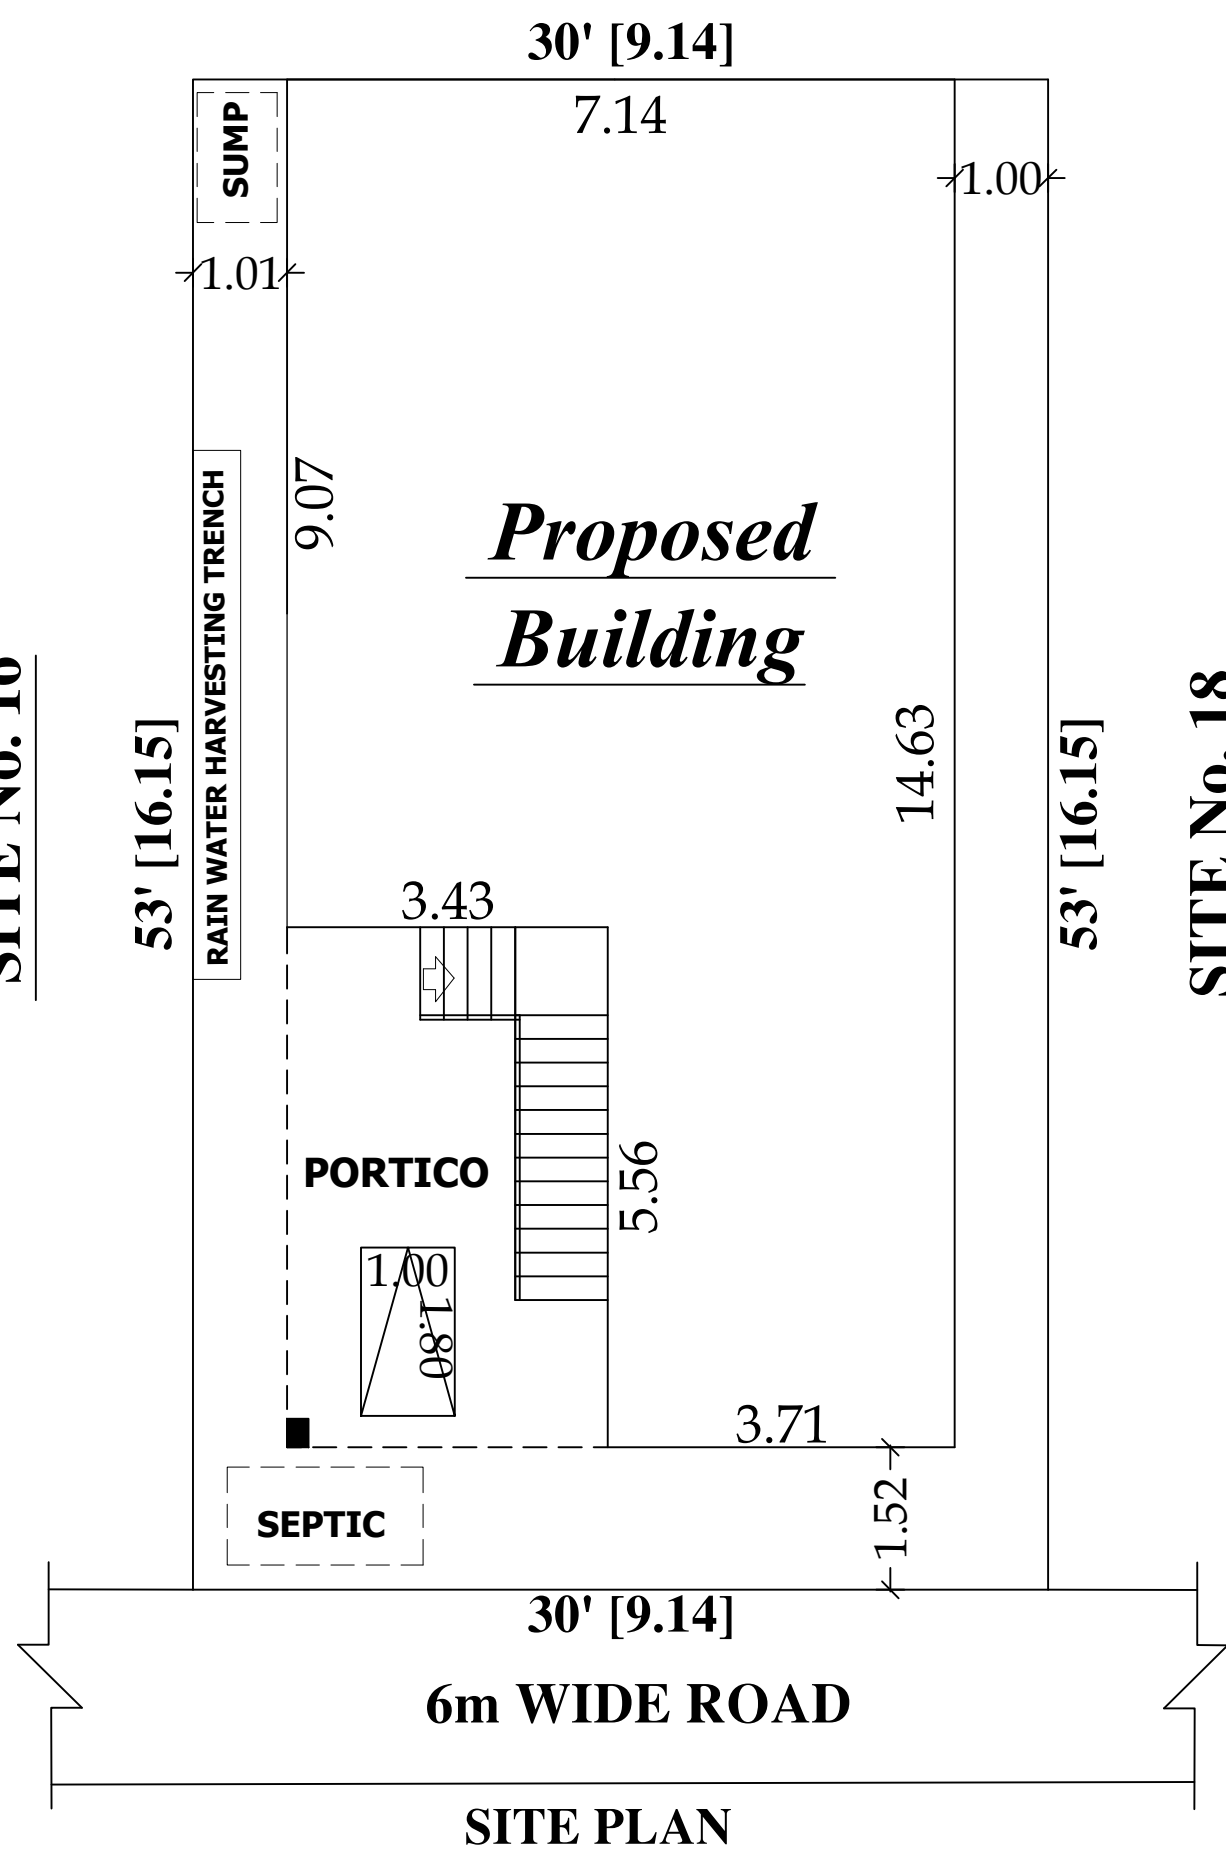

AREA DETAILS		IN SFT	IN SQ. M.
AREA OF THE SITE		1590.00	147.71
AREA OF THE PROPOSED GROUND FLOOR		1124.00	104.45
AREA OF THE OPEN SPACE		466.00	43.29
HORIZONTAL DISTANCE FROM HT.LINE IF ANY - NIL.			
PERCOLATION PIT @ 10' c/c	Plan, Section & Elevation	Site Plan	
ALL METREIC DIMENSION ARE IN "m"		SCALE 1" : 8' 0"	1" : 8' 0"
JOINERY DETAILS			
Sym.	DESCRIPTION	IN FEET	IN METER
MD	DOOR	3' 6" X 7' 0"	1.07 X 2.13
D/O	DOOR/ OPEN	3' 3" X 7' 0"	1.00 X 2.13
D1	DOOR	2' 6" X 7' 0"	0.76 X 2.13
W	WINDOW	4' 0" X 4' 6"	1.22 X 1.37
W2	WINDOW	3' 3" X 4' 6"	1.00 X 1.37
W1	WINDOW	6' 0" X 4' 6"	1.83 X 1.37
KW	KITCHEN WINDOW	5' 0" X 3' 6"	1.52 X 1.07
V	VENTILATOR	3' 0" X 2' 0"	0.91 X 0.61

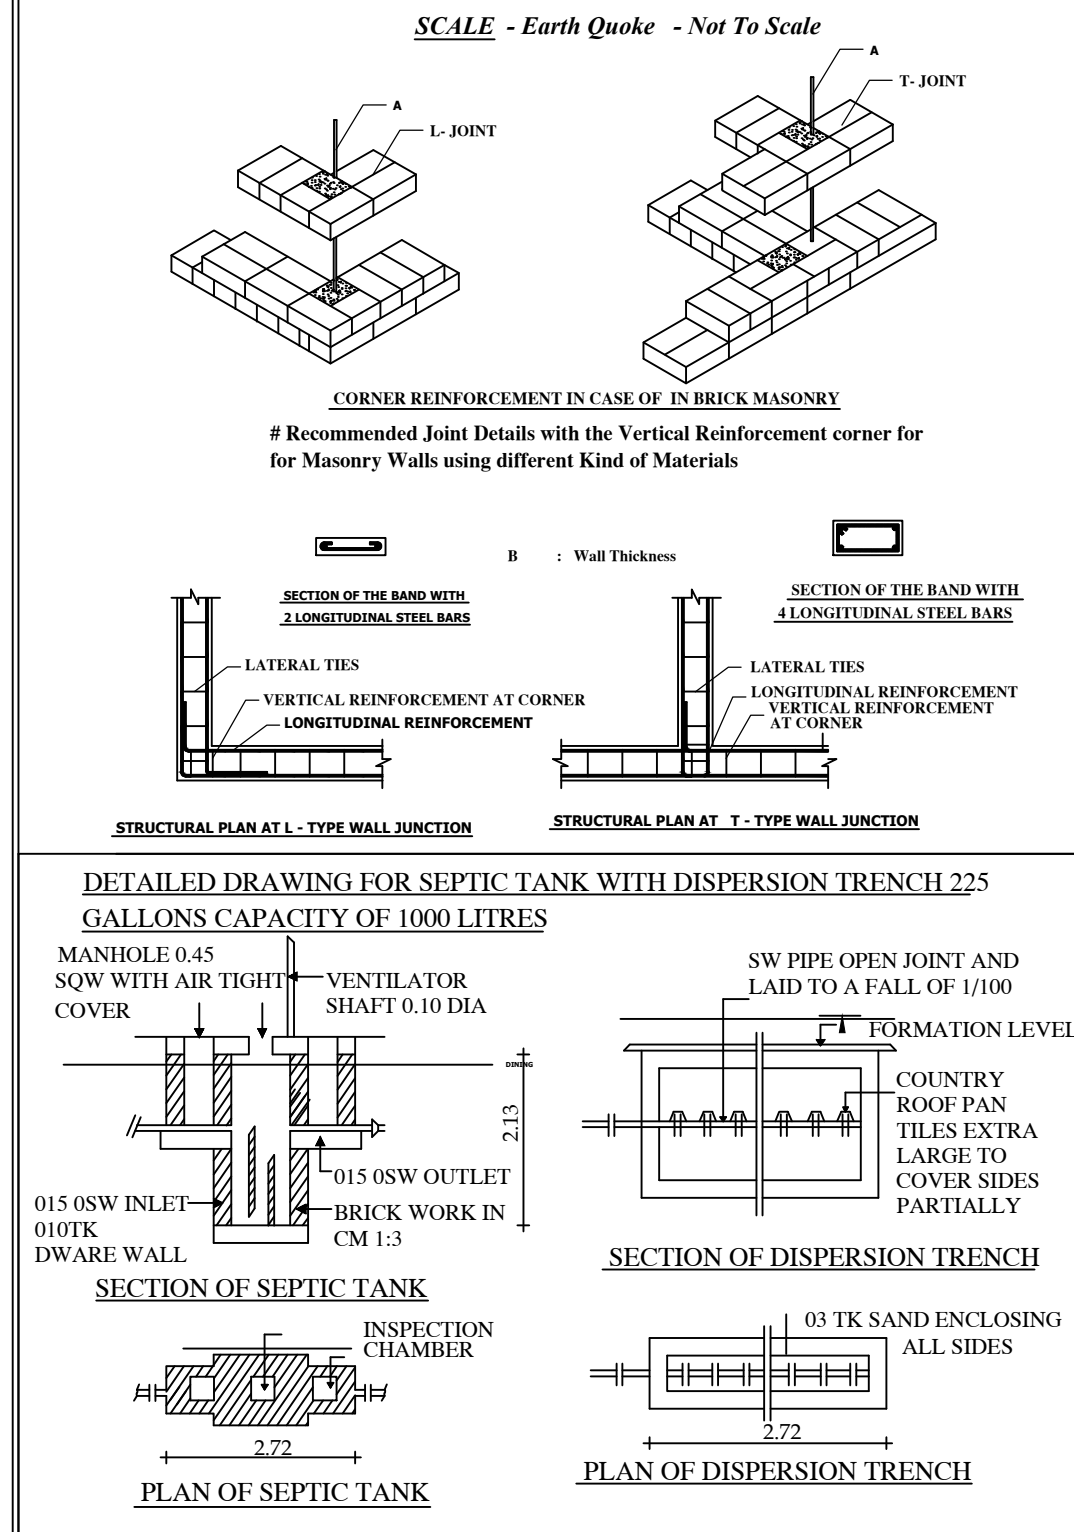

Mr. P. JAYARAMAN

P. Jayaraman

Applicant

B. Jamuna
Er. K. JAMUNA, B.E. (Registered Engineer)
PRAJA CONSTRUCTIONS
88A, KALLU RAMASAMY THEVAR STREET,
IRUGUR, COIMBATORE - 641103.
Coimbatore Corporation Gr-1-60/2018-2024

Registered Engineer

