
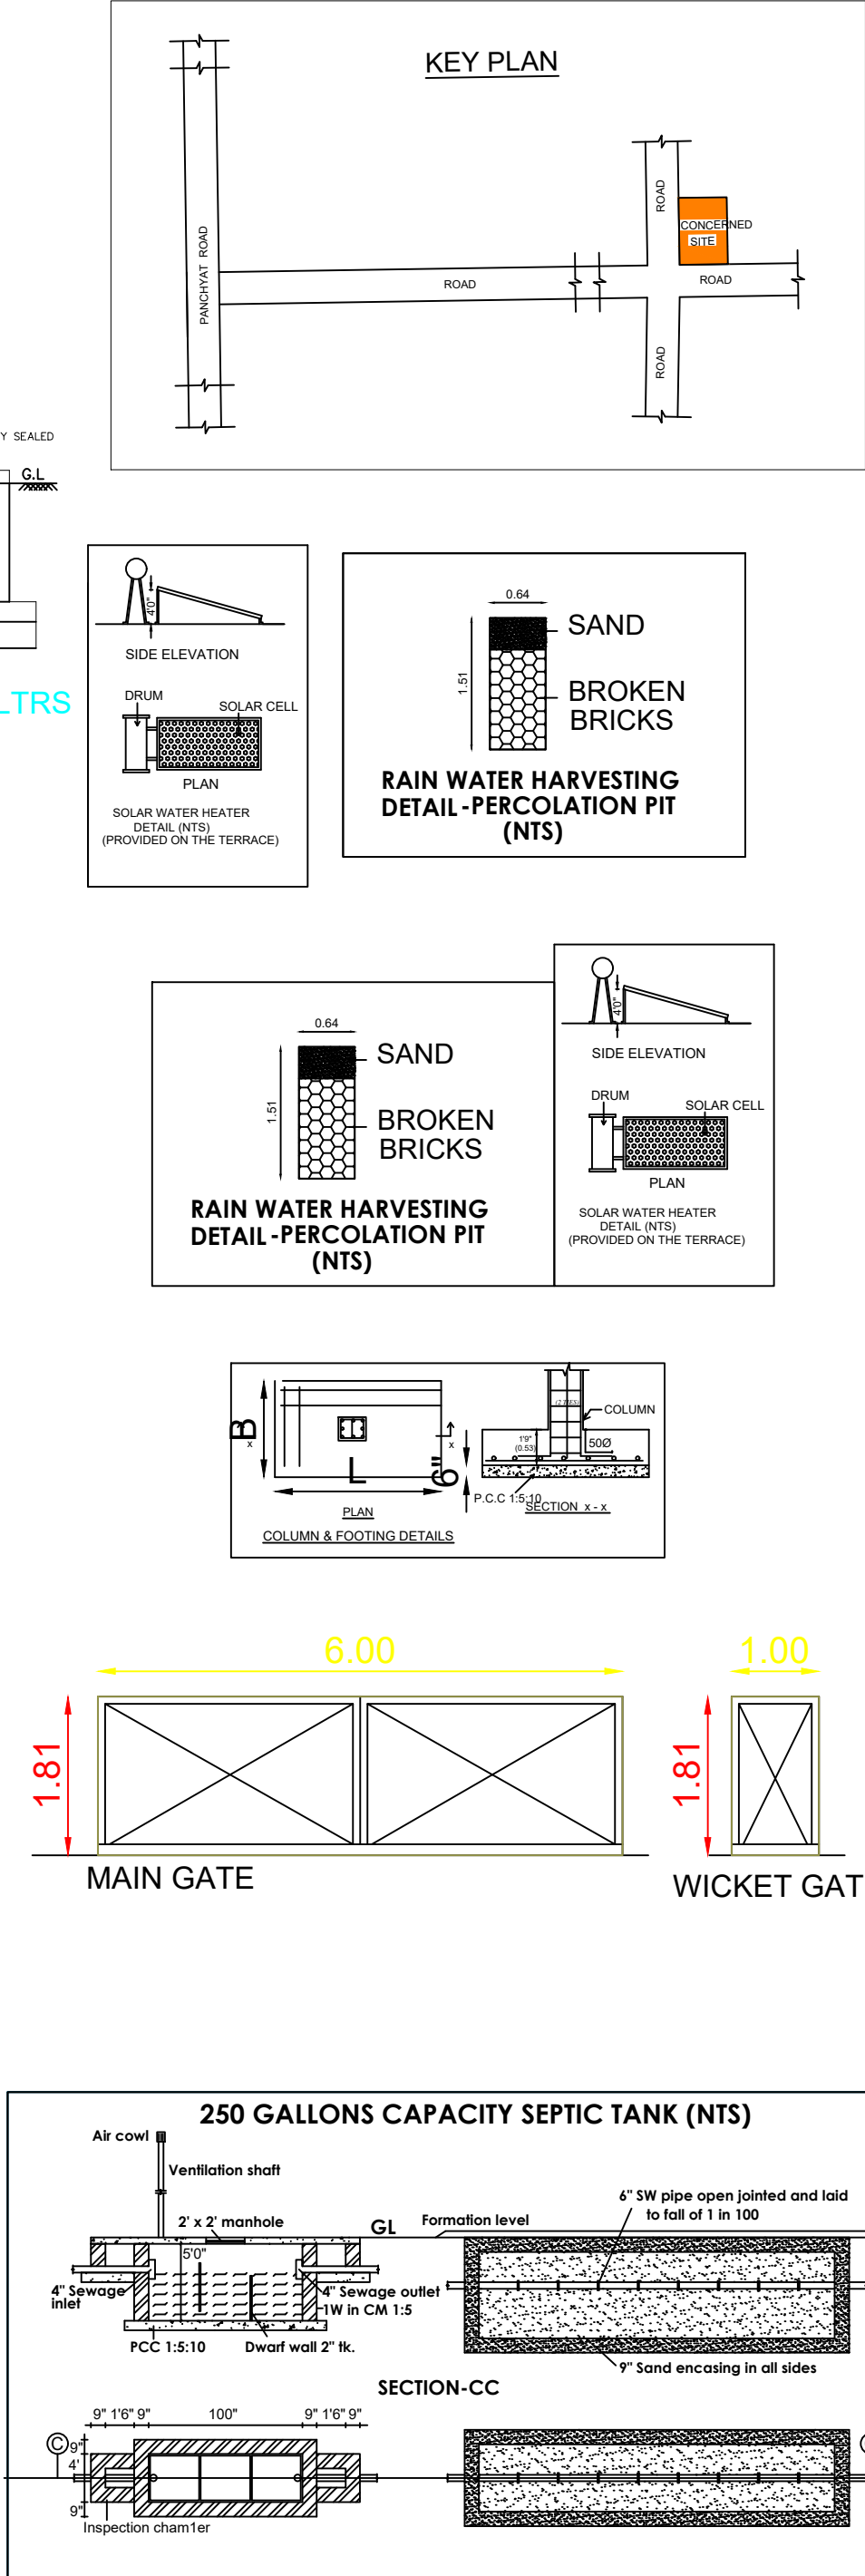
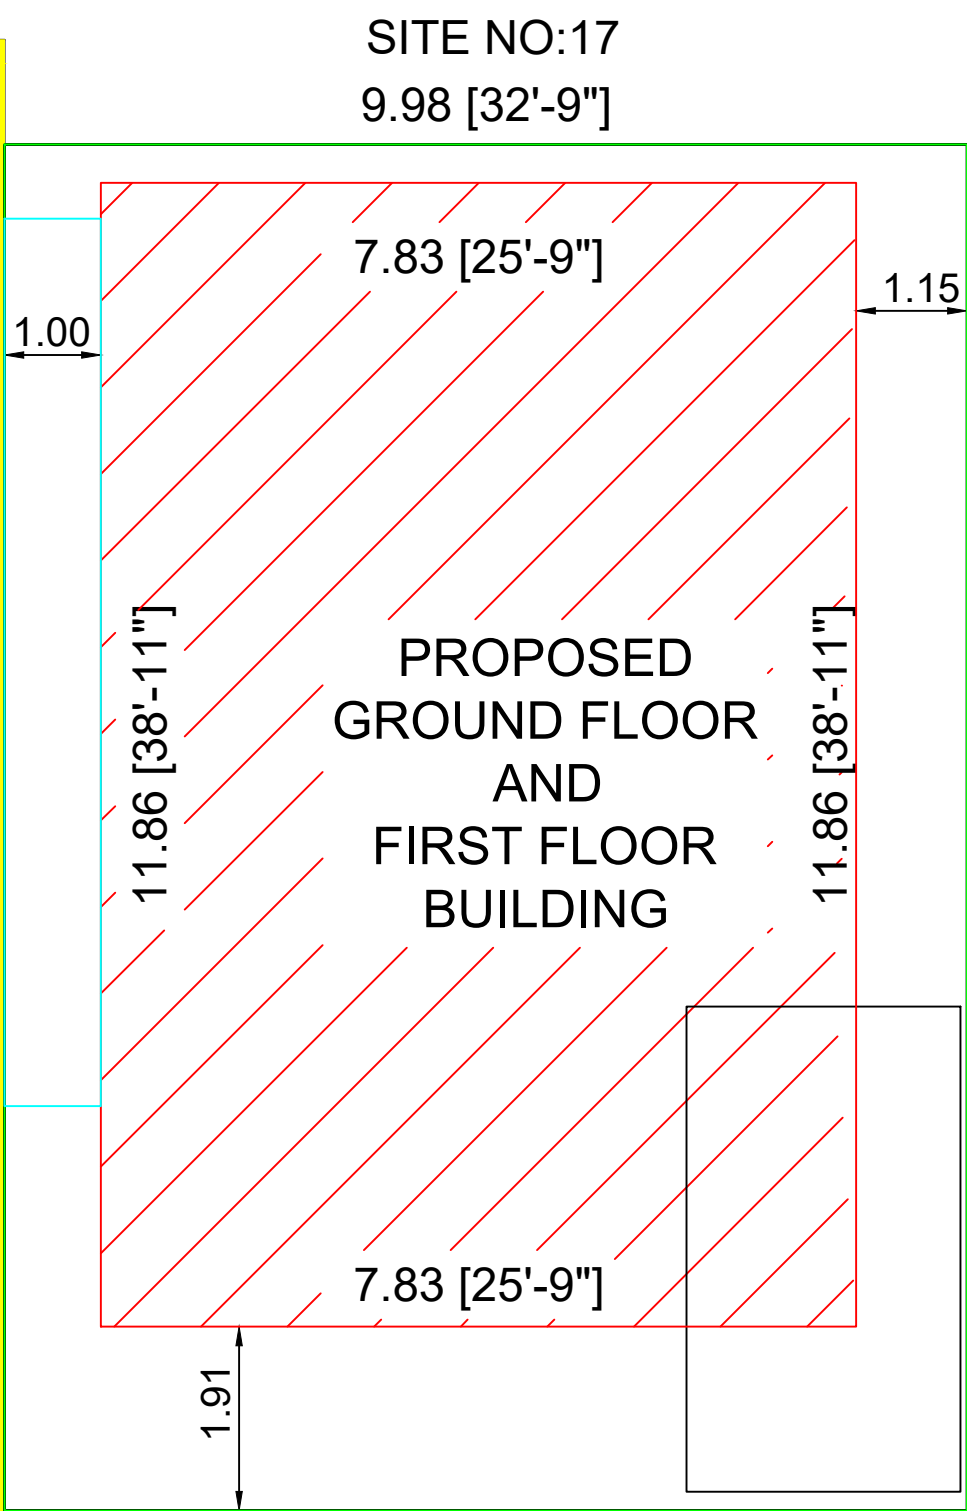
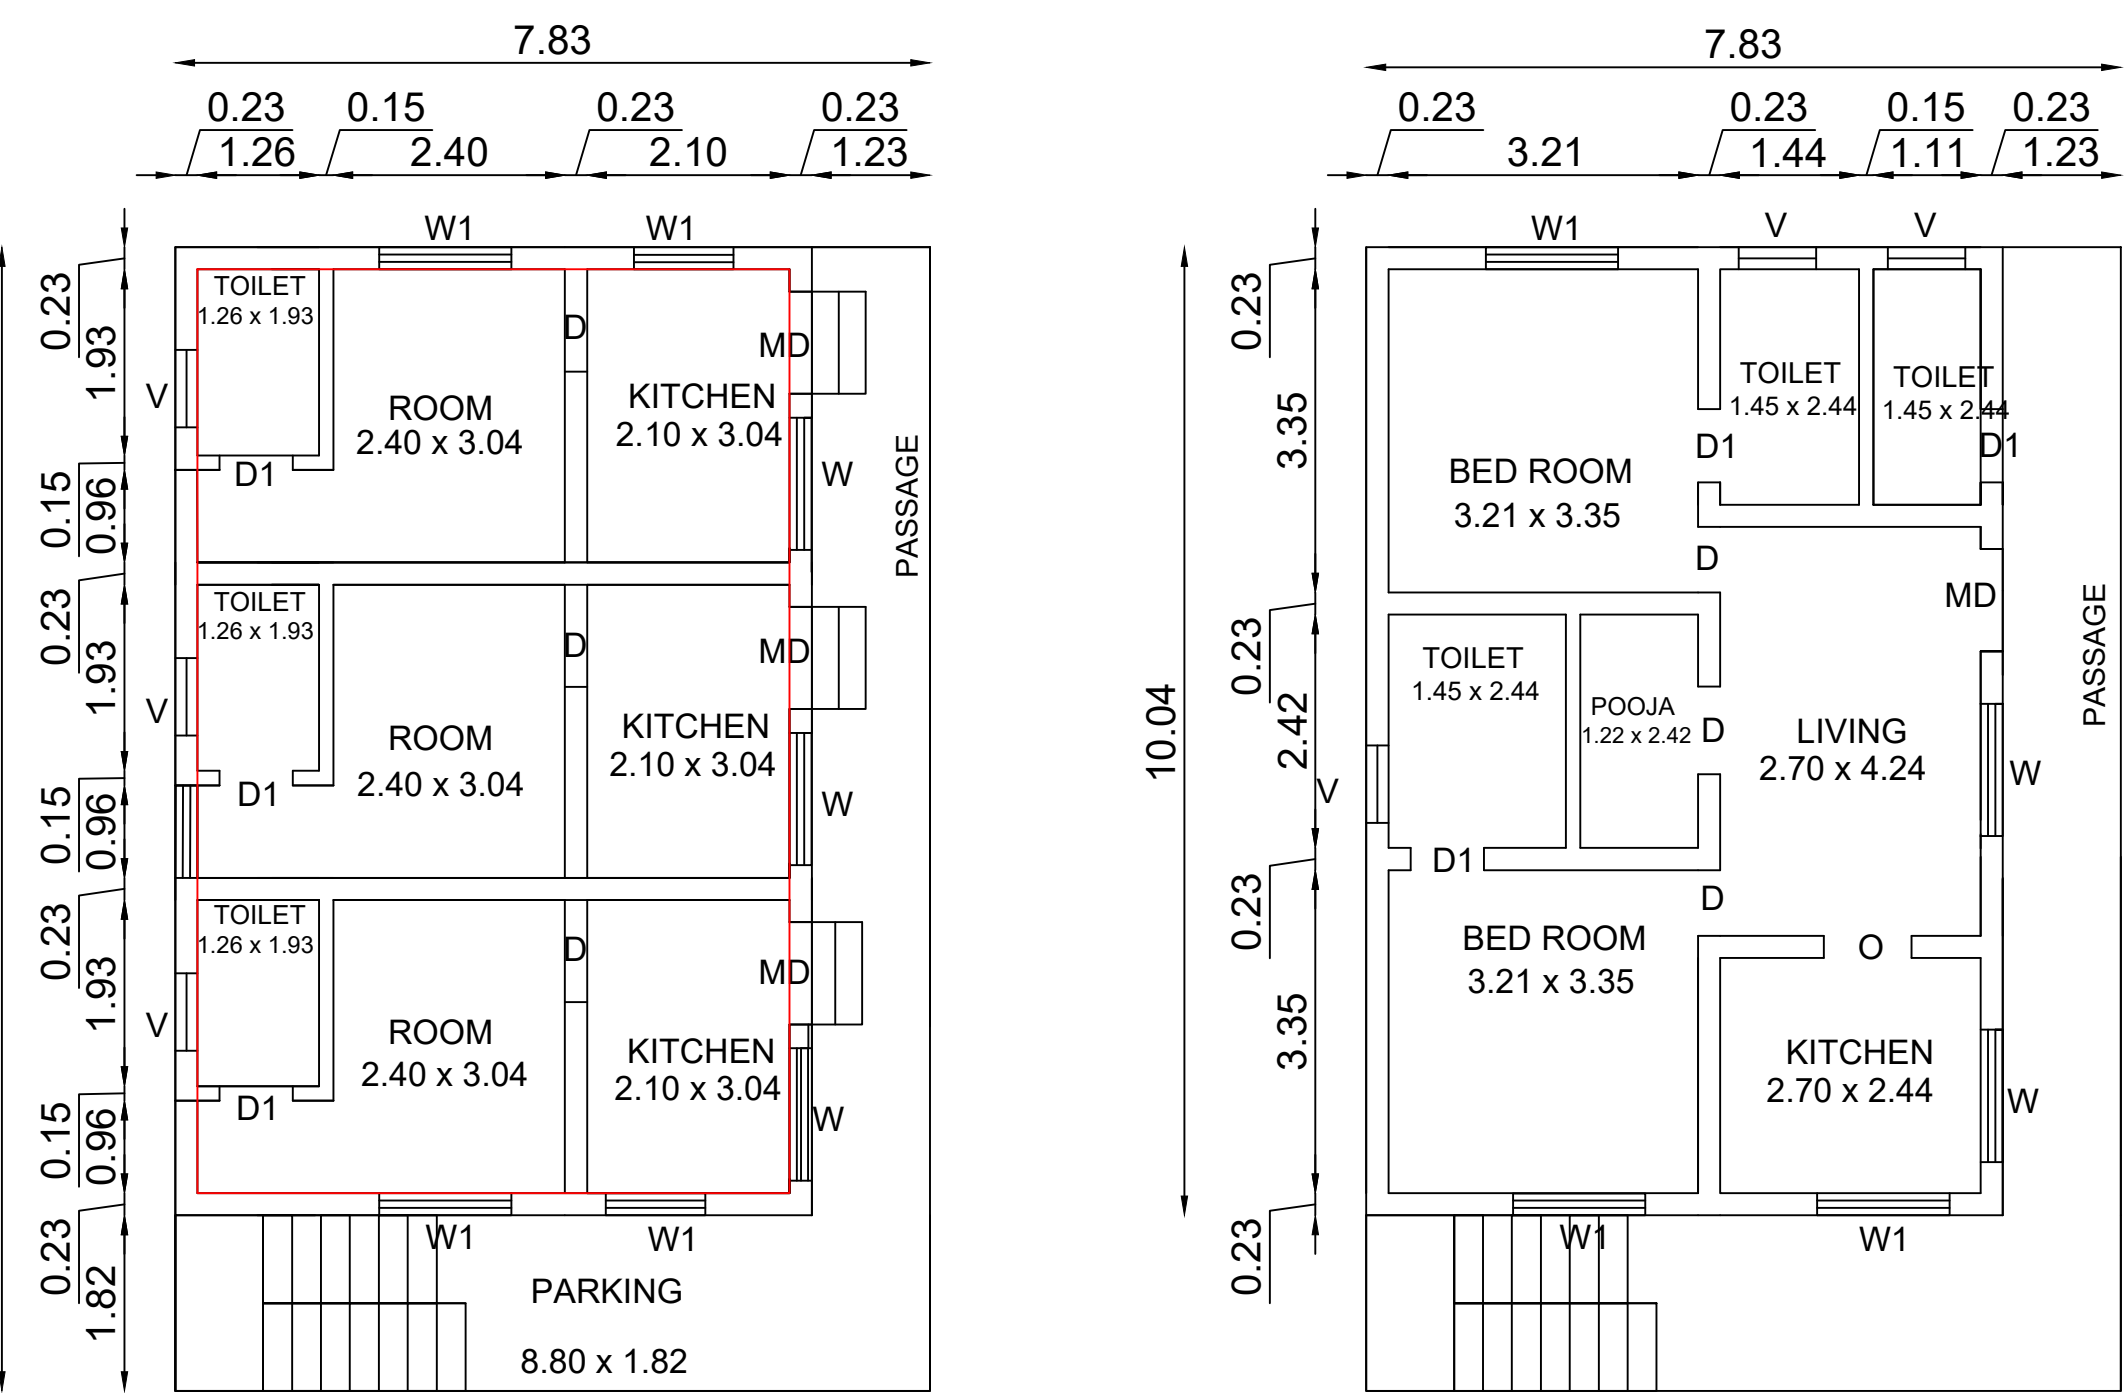
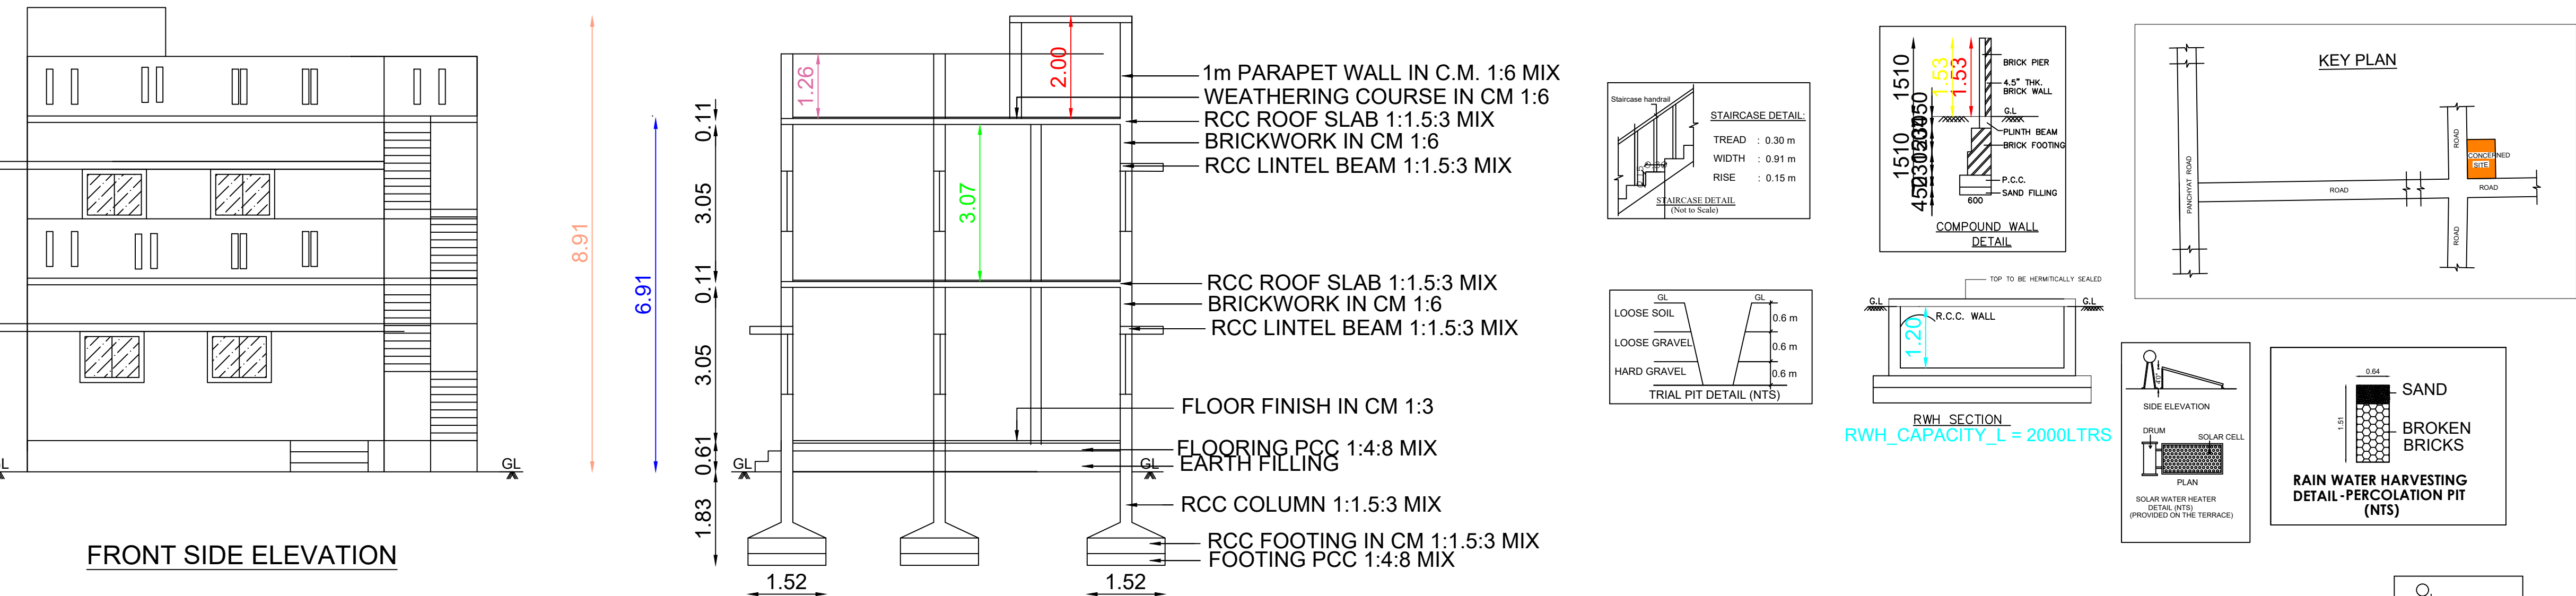
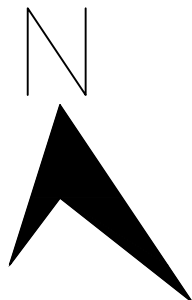


PLAN SHOWING THE PROPOSED GROUND FLOOR AND FIRST FLOOR R.C.C ROOF RESIDENTIAL BUILDING IN S.F.No:154/1A1B,VELAMBIKAI NAGAR PHASE-I, SITE NO:26, REGULAISATION NO:72/2021 DATED ON 16.02.2021 AT MOPPERIPALAYAM TOWN PANCHAYAT,SULUR TALUK,COIMBATORE DISTRICT.

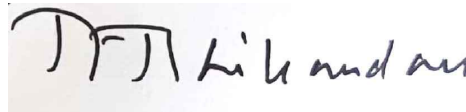

AREA DETAILS		SQ.FT	SQ.MT
AREA OF THE SITE		1523.00	141.49
AREA OF PROPOSED GROUND FLOOR BUILDING		999.11	92.82
AREA OF PROPOSED FIRST FLOOR BUILDING		999.11	92.82
AREA OF OPEN SPACE		523.88	48.67
NOTE: ALL DIMENSIONS ARE IN METER (FEET) SCALE 1" = 8'0" (1:100)			
SCHEDULE OF JOINERIES			
	JOINERY DETAILS	SQ.FT	SQ.MT
MD	MAIN DOOR	5'0" X 7'0"	1.52 X 2.13
D1	DOOR	3'0" X 7'0"	0.91 X 2.13
D2	DOOR	2'6" X 7'0"	0.76 X 2.13
O	OPEN	3'0" X 7'0"	0.91 X 2.13
W	WINDOW	5'0" X 4'6"	1.52 X 1.37
W1	WINDOW	4'6" X 4'6"	1.37 X 1.37
V	VENTILATOR	4'0" X 3'0"	1.22 X 0.91
TENEMENTS			
GROUND FLOOR + FIRST FLOOR			2
REFERENCE			
SITE BOUNDRY 			
PROPOSED BUILDING 			
ROAD 			
			
APPLICANT: Mr.R. MANIKANDAN,			
			
E.N.KARTHIKEYAN, B.E., LBS., ENGINEER & PLANNING KKK CONSTRUCTION 2nd Floor, Krishna Complex, Somanur Road, Karumathampatti, Coimbatore - 641 659. Ph : 97913 39003			
LBS / ENGINEER:-			