
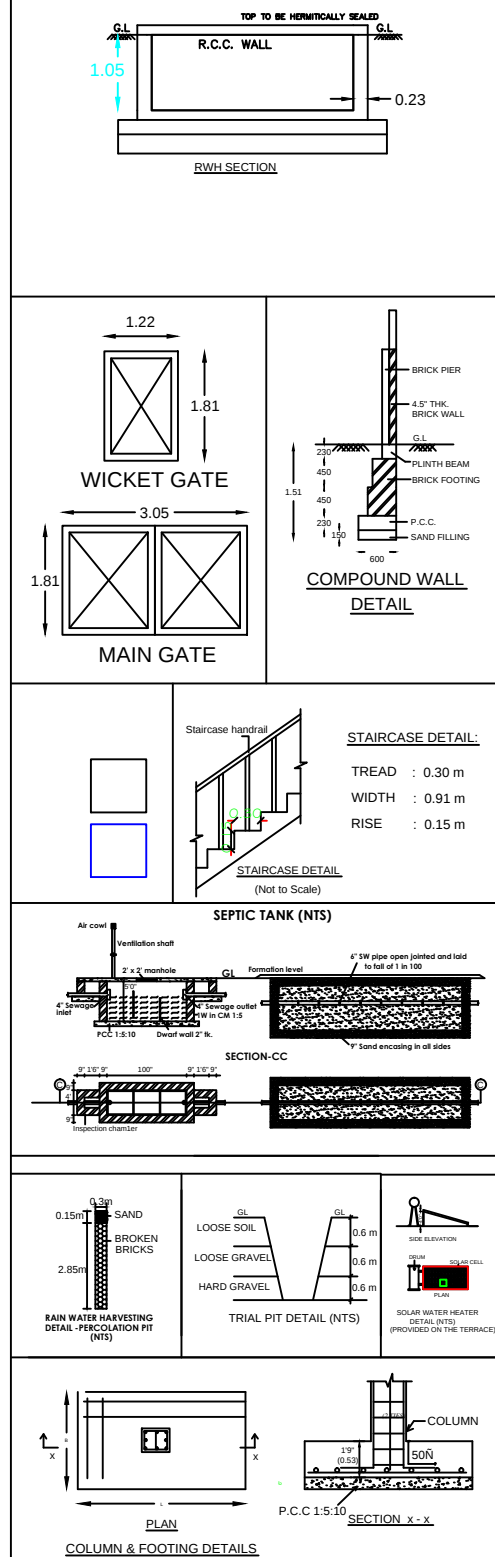
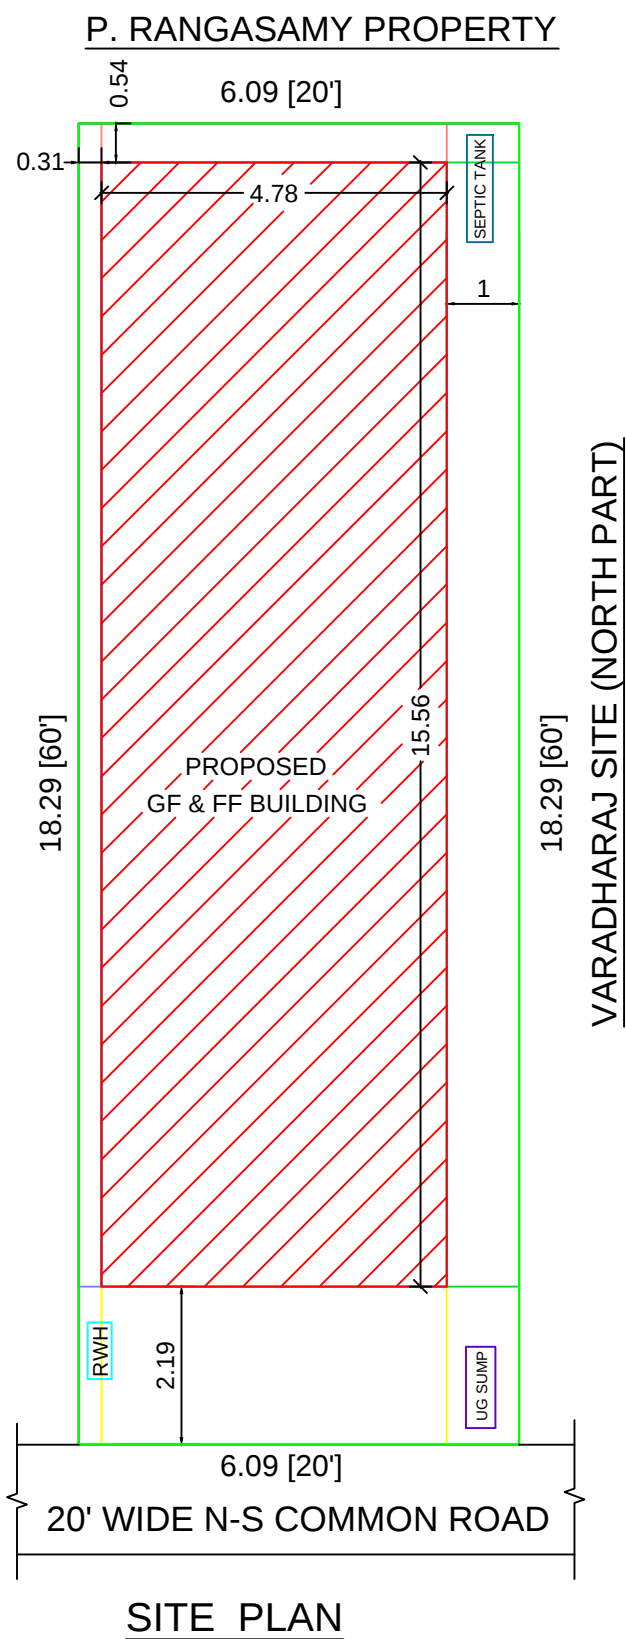
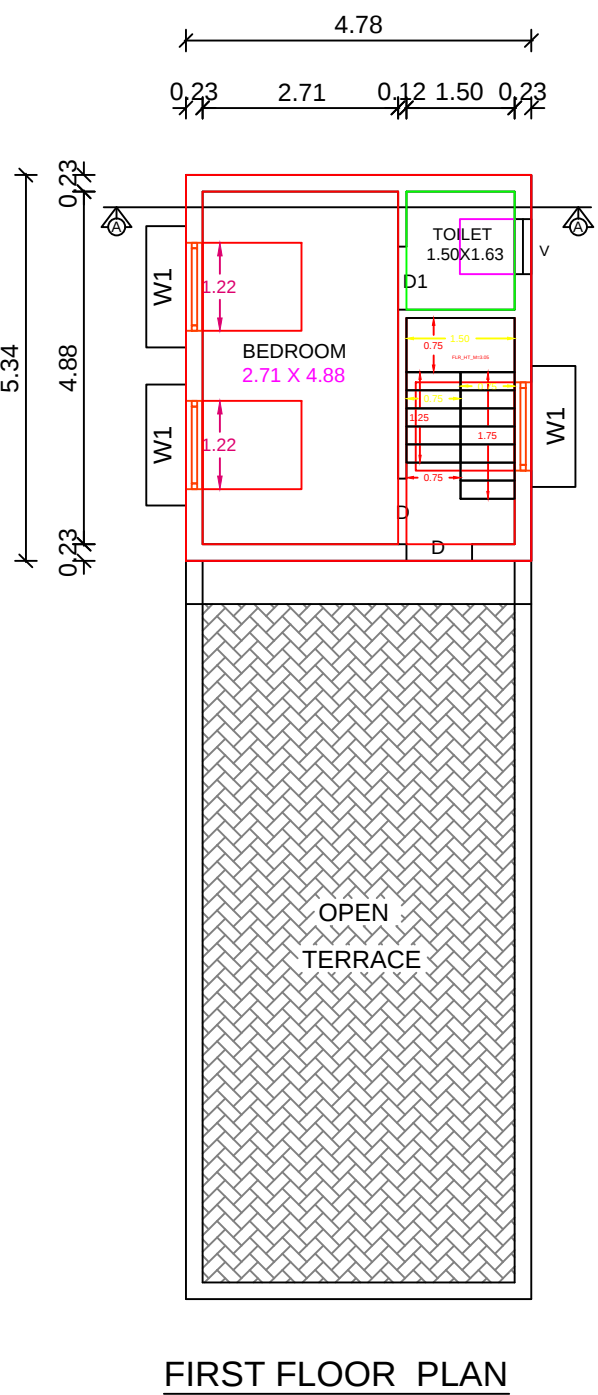
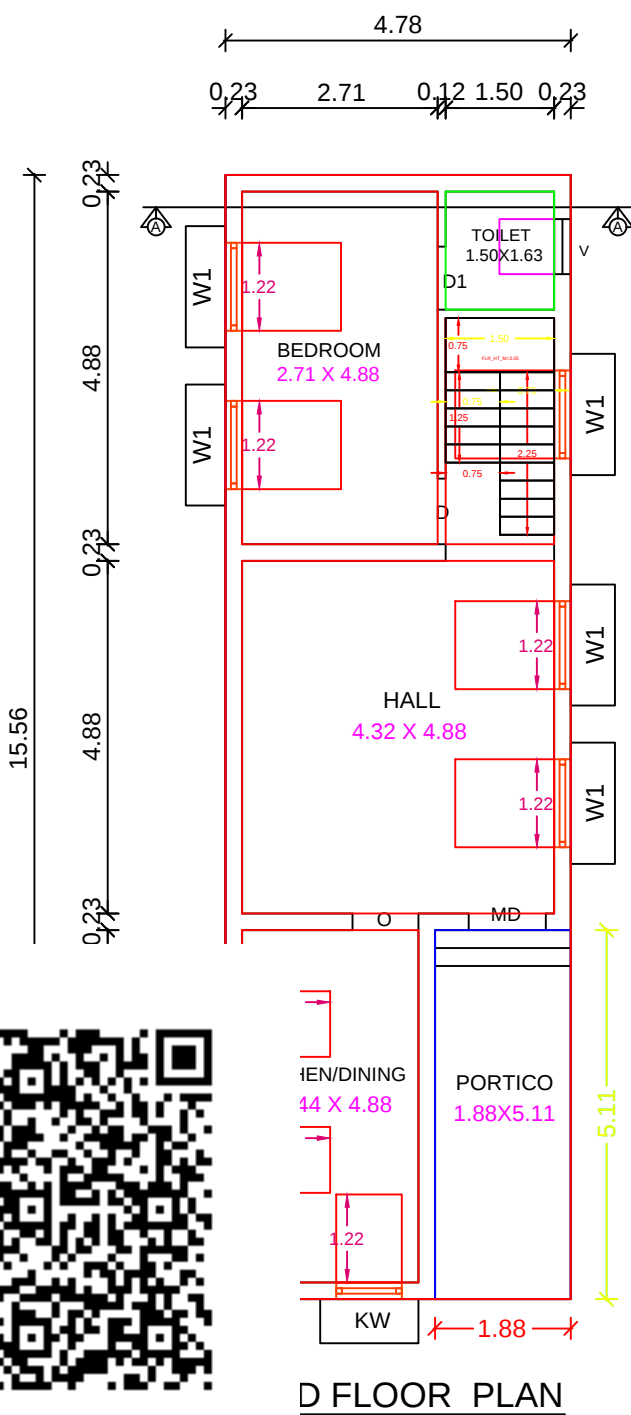


PLAN SHOWING THE PROPOSED R.C.C ROOFED RESIDENTIAL BUILDING IN GROUND & FIRST FLOOR OF SITE (SOUTH PART) IN S.F NO:468/20A1 (PATTA NO : 994) AT "VALLALAR NAGAR", NO.4 VEERAPANDI VILLAGE AND TOWN PANCHAYAT, COIMBATORE NORTH TALUK & DISTRICT.

SITE REGULARISATION NO : 355/07 & DATED: 01/06/2009

APPLICANT'S NAME : C. VARADHARAJ

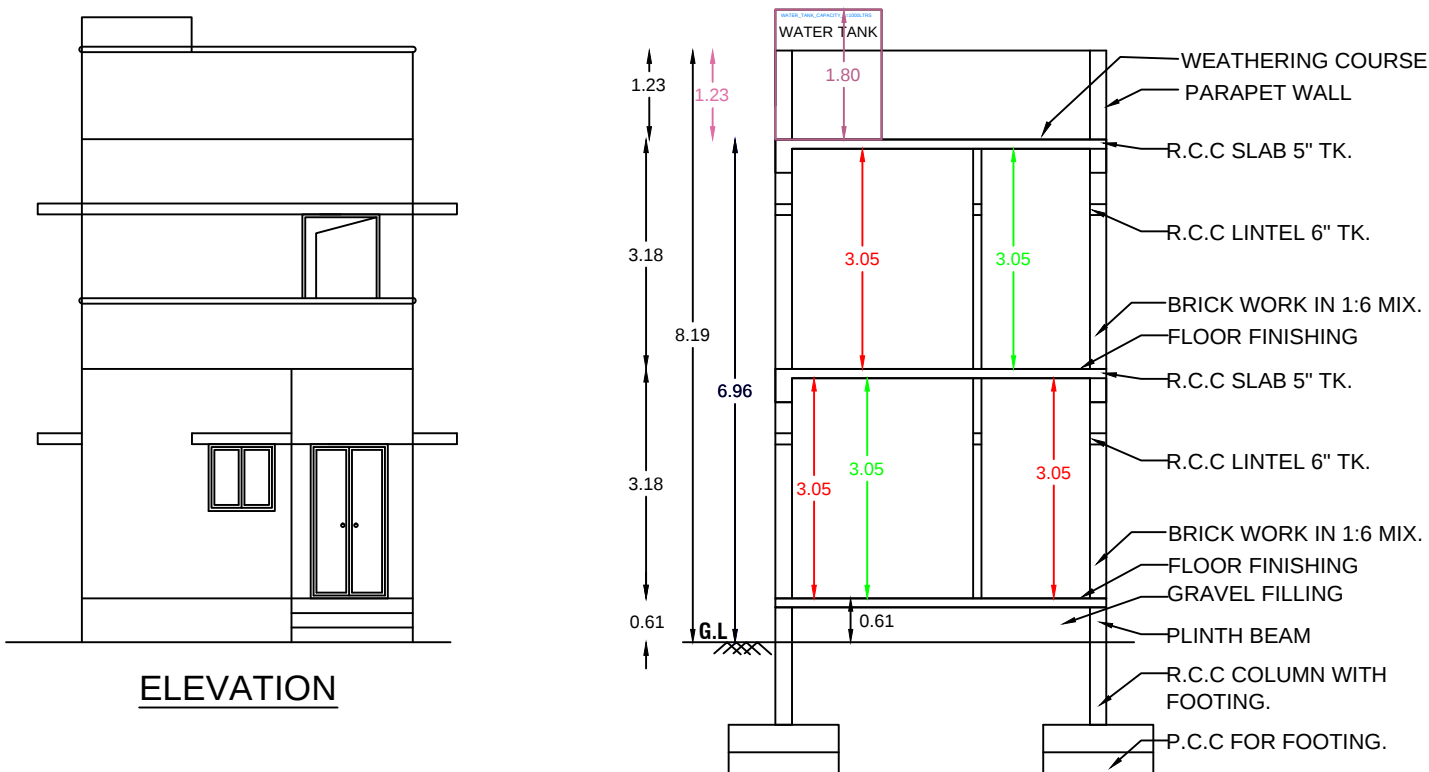

OFFICE USE ONLY AREA STATEMENT		
DESCRIPTION	SQ.FT	SQ.M
PLOT EXTENT	1200.00	111.48
PRO. GROUND FLOOR	800.63	74.38
PRO. FIRST FLOOR	274.80	25.53
TOTAL	1075.43	99.91
OPEN SPACE	399.37	37.10

PLOT COVERAGE	66.72 %
F.S.I	0.896

REFERENCE	
EXISTING ROAD	
SITE BOUNDARY	
PROPOSED BUILDING	

SCHEDULE OF JOINERY				
TYPE	DESCRIPTION	SIZE IN METER	SIZE IN FEET	
MD	M.DOOR	1.52 X 2.13	5'-0" X 7'-0"	
D	DOOR	0.91 X 2.13	3'-0" X 7'-0"	
D1	DOOR	0.76 X 2.13	2'-6" X 7'-0"	
O	OPEN	0.91 X 2.13	3'-0" X 7'-0"	
W1	WINDOW	1.83 X 1.52	6'-0" X 5'-0"	
W2	WINDOW	1.22 X 1.37	4'-0" X 4'-6"	
W3	WINDOW	0.91 X 1.37	3'-0" X 4'-6"	
KW	WINDOW	1.22 X 0.91	4'-0" X 3'-0"	
V1	VENTILATOR	0.76 X 0.76	2'-6" X 2'-6"	

SCALE - 1:100
[ALL DIMENSIONS ARE IN METER]

APPLICANT'S SIGNATURE

ER. D.VIGNESHKUMAR, B.E.L.B.S.
License No : 166/LS/2022/00002
VIGNESH CONSTRUCTIONS
No.3, Sree Vaari Complex, Veerapandi Piruvu
Mettupalayam Road, Coimbatore - 641019
Mobile : 9842522943, Tel : 0422 4214647

L.B.S/ENGINEER