
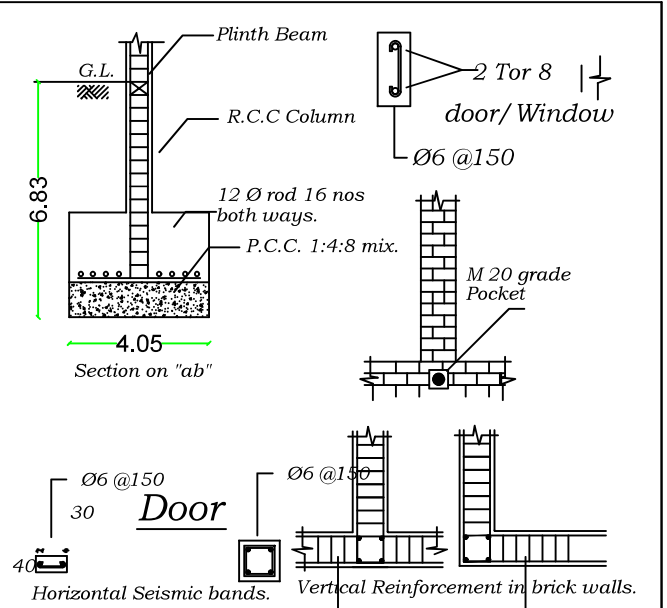
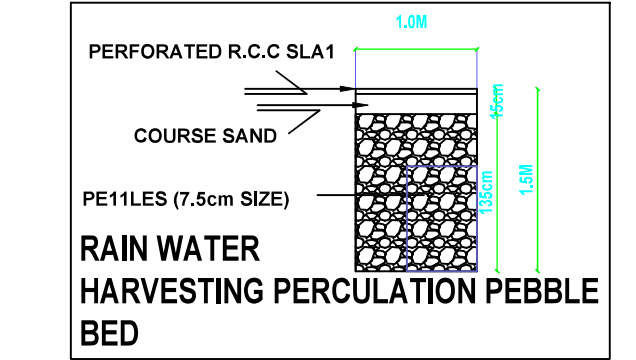
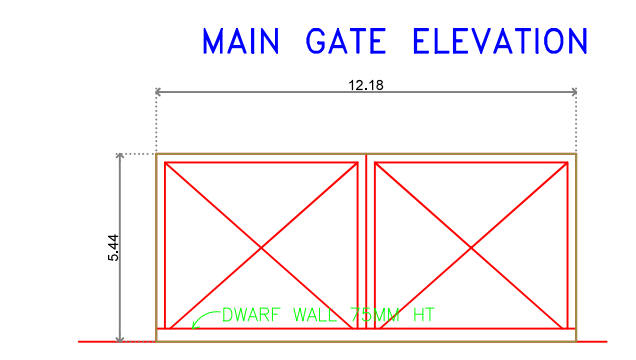
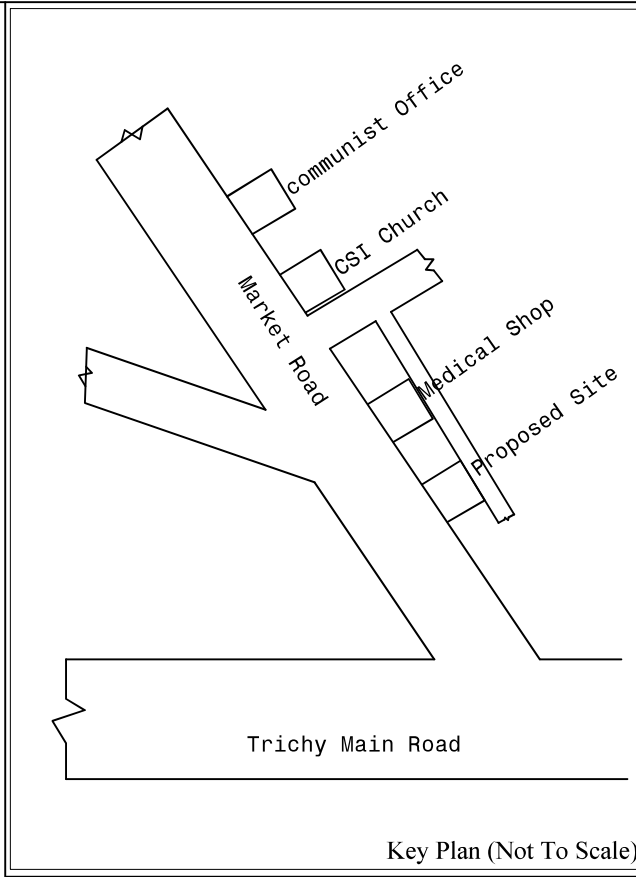
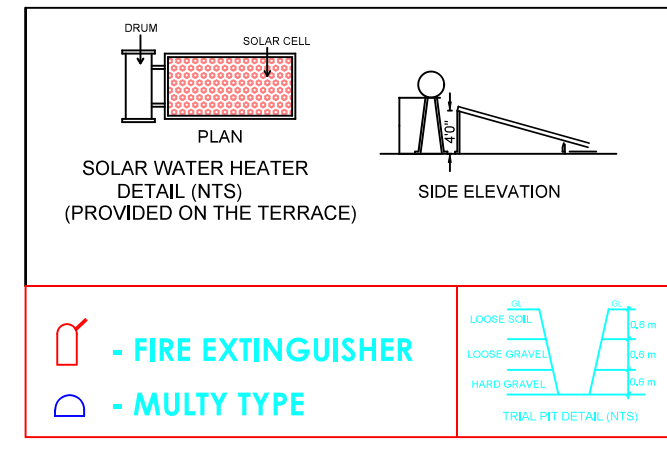
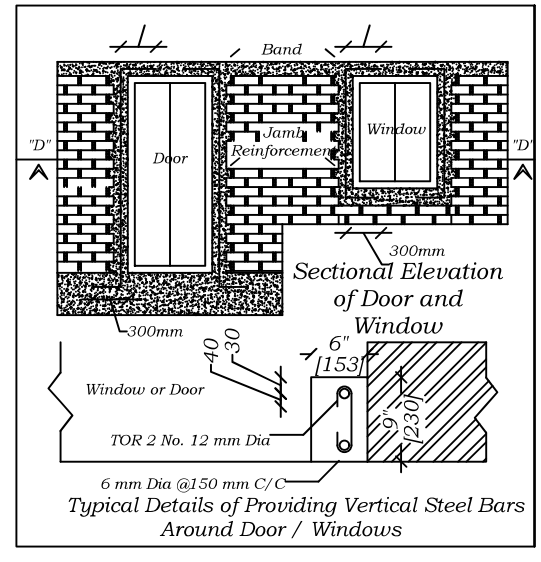
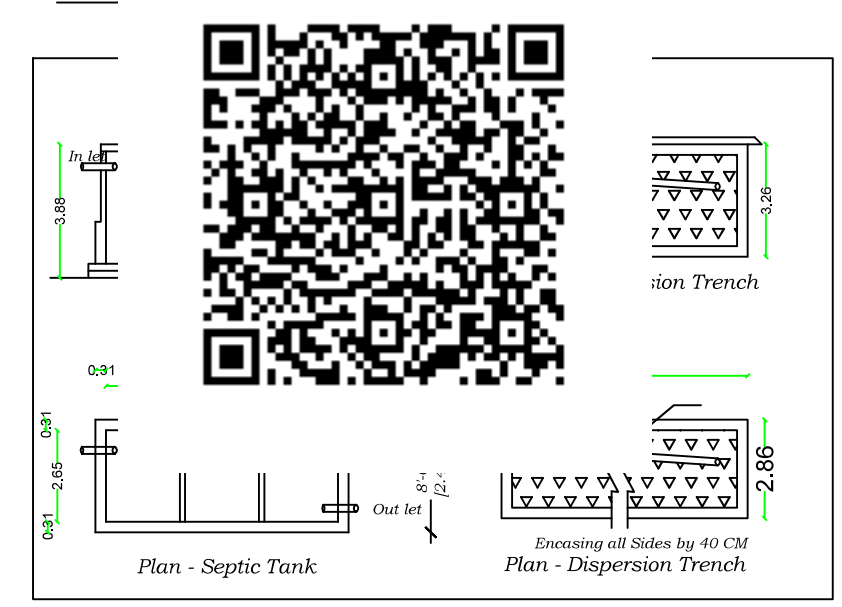
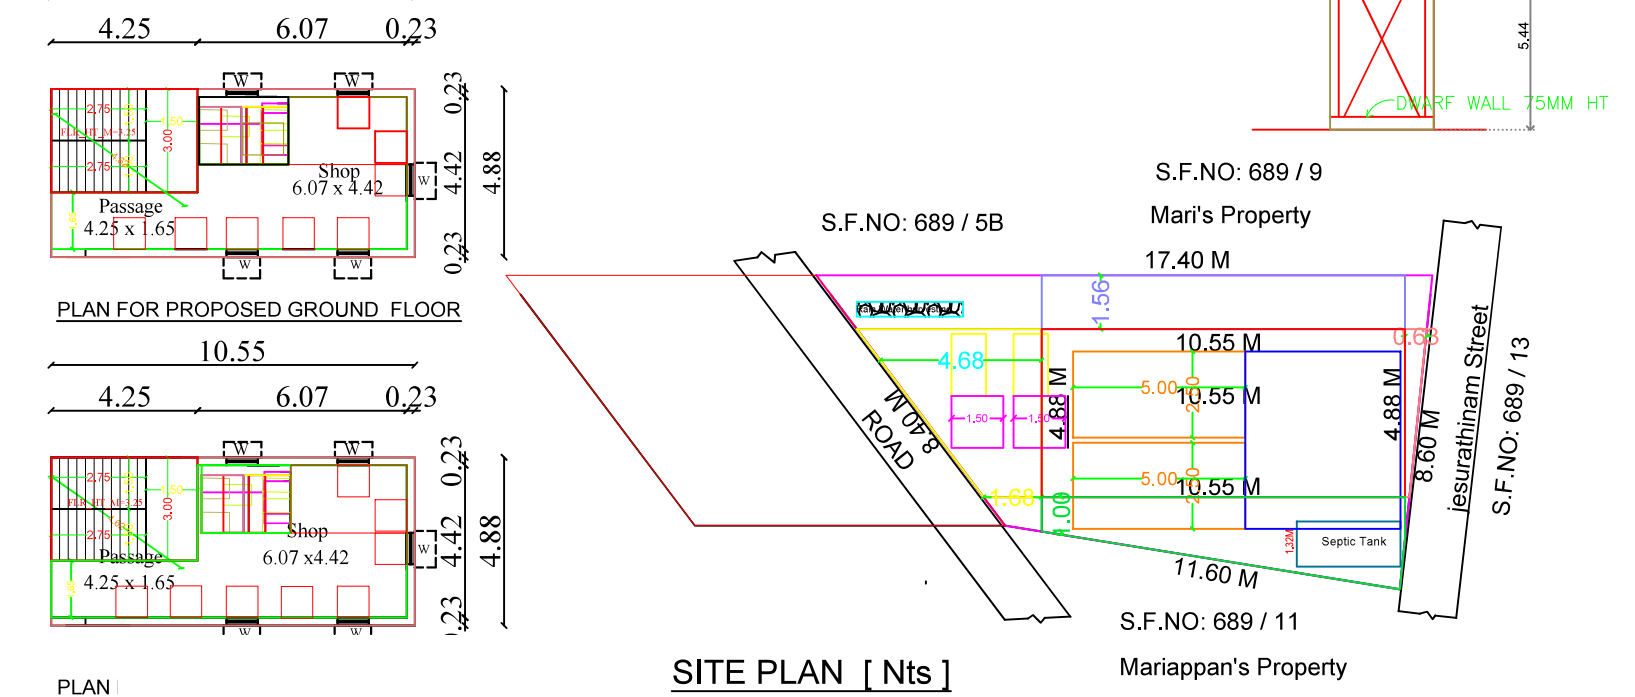


Plan Showing The Proposed Construction of R.C.C.Roof Ground & First Floor Commercial Building at S.F.No:689 / 10, Patta No : 836 [S.F.No:689 / 10 as per Document], Sulur Town Panchayat, Sulur Taluk, Coimbatore District.,
APPLICANT NAME : MR.S. Prakash

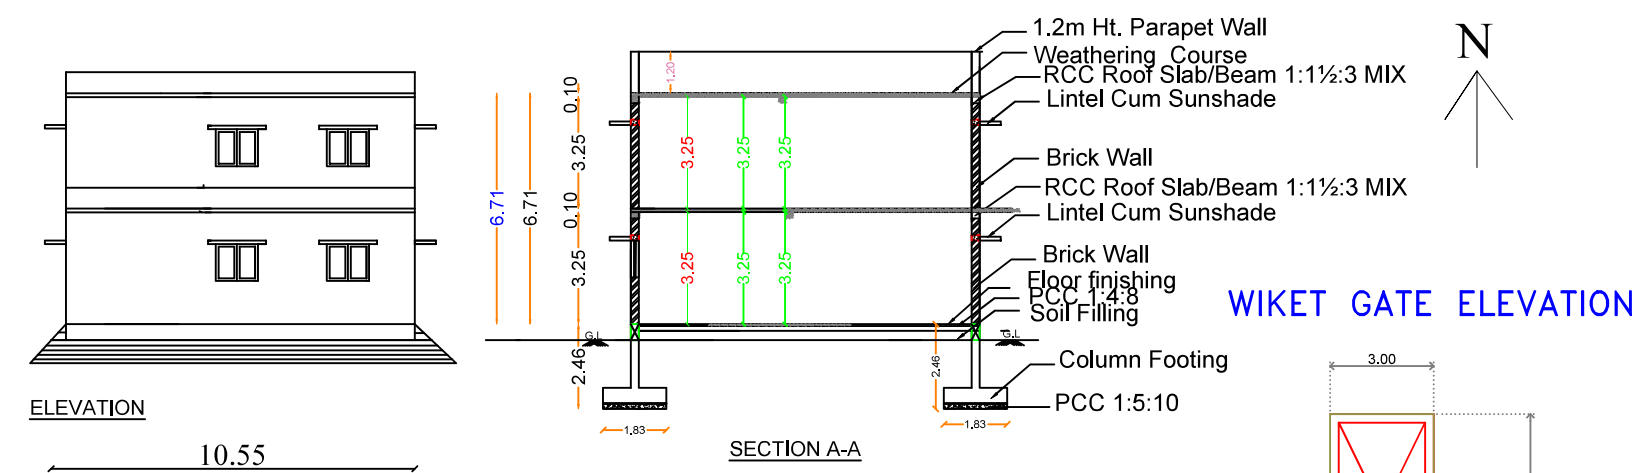

Area Detail	Sq.Ft.	Sq.Mt.
Total Area of the Site	1270.14	118.00
Proposed Building Area		
Ground Floor Area	554.12	51.48
First Floor Area	554.12	51.48
Total	1108.24	102.96
Open space Area	716.02	66.52

Sanitary Arrangement:-Prop Septic Tank 1 No.
Total Building Area : 1108.24 Sft = 102.96 Sq.mt

SCHEDULE OF JOINERY	METER
MD - MAIN DOOR	1.65 x 2.44
D1 - DOOR	0.76 x 2.13
O - OPEN	1.65 x 2.44
W - WINDOW	1.50 x 1.22
V - VENTILATION	0.91 x 0.91

Applicant

Er. C. PORKODI, D.C.E.,
Registered Engineer Gr-I
Cell: 9944850771

Er. C. PORKODI, D.C.E.
Licensed Building Surveyor
IMAYAM ASSOCIATES
Civil Engineers & Consultant
No. 166, Kalyanam Complex
Trichy Main Road, Sulur
Coimbatore - 641 402

Reference	
Site Boundary	
Prop Building	
Existing Road	