
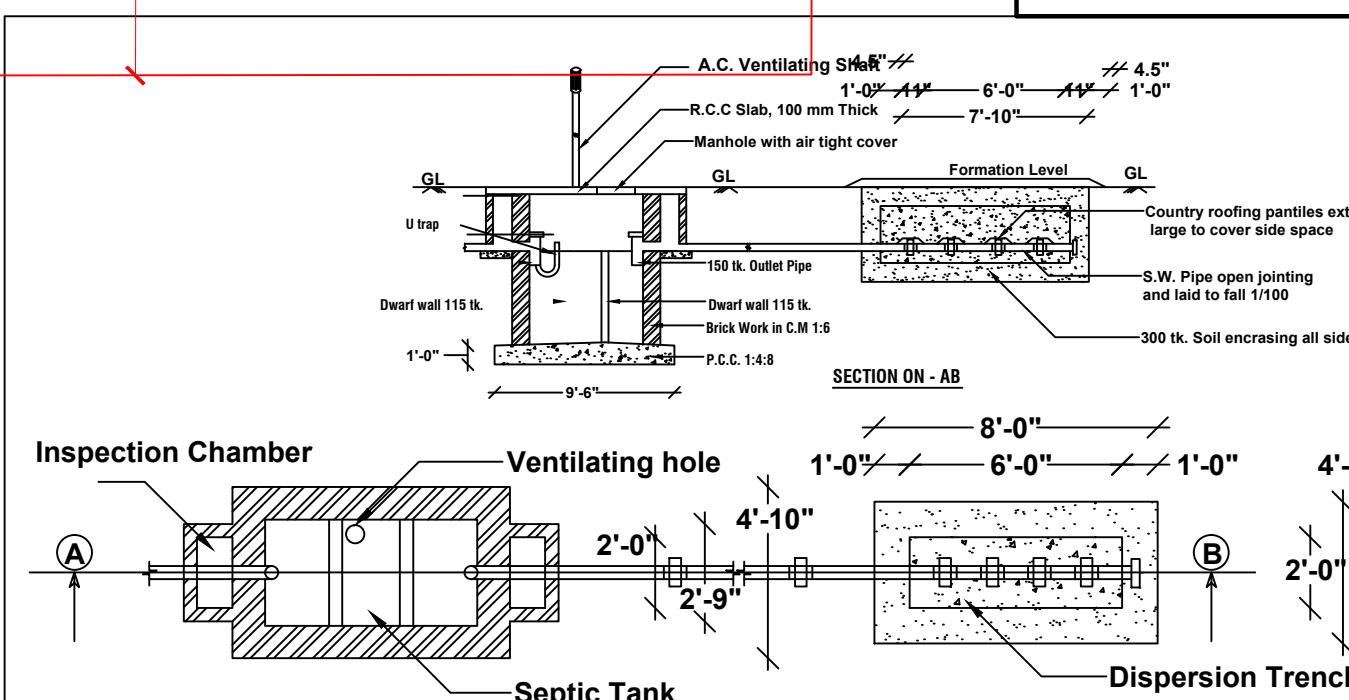
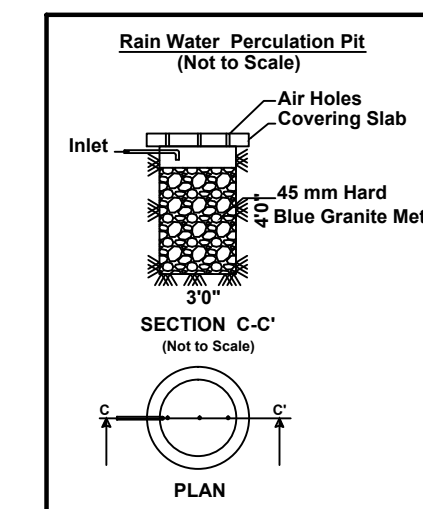
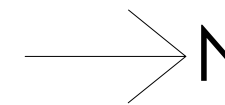
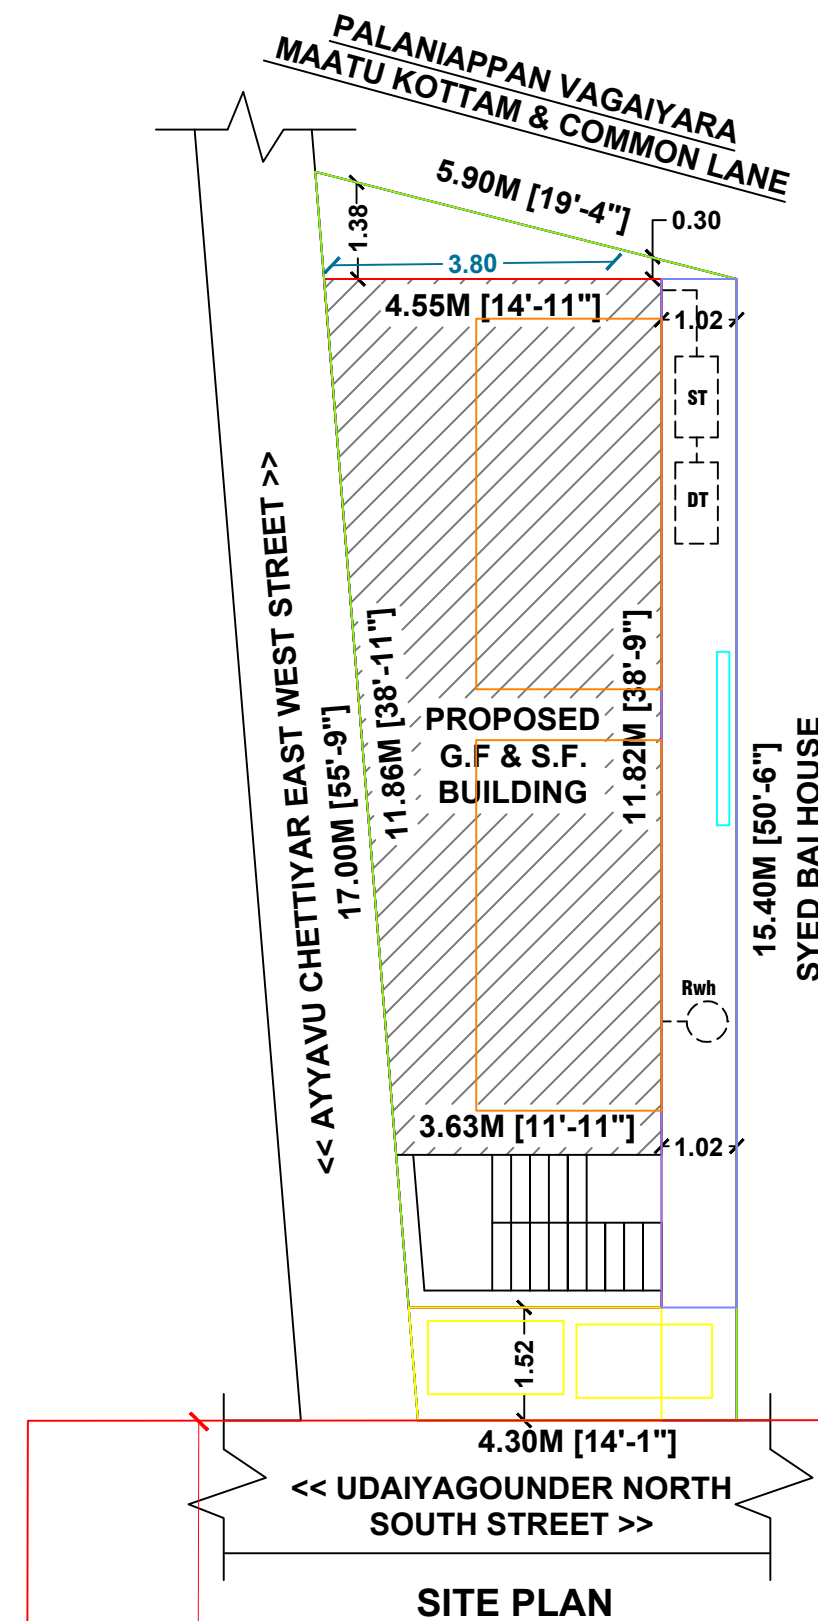
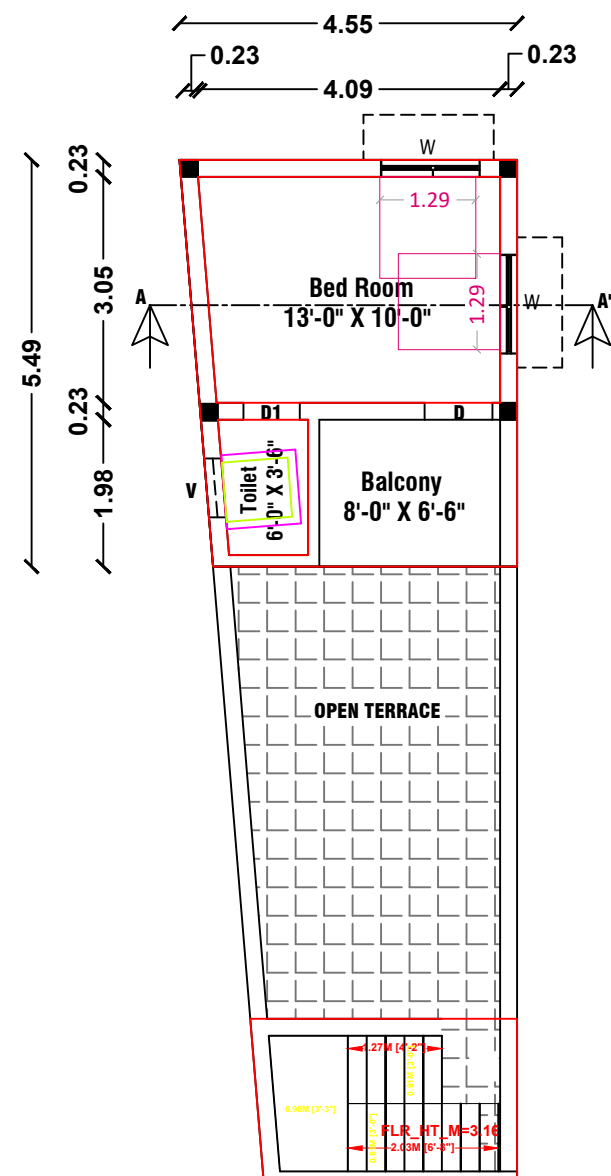
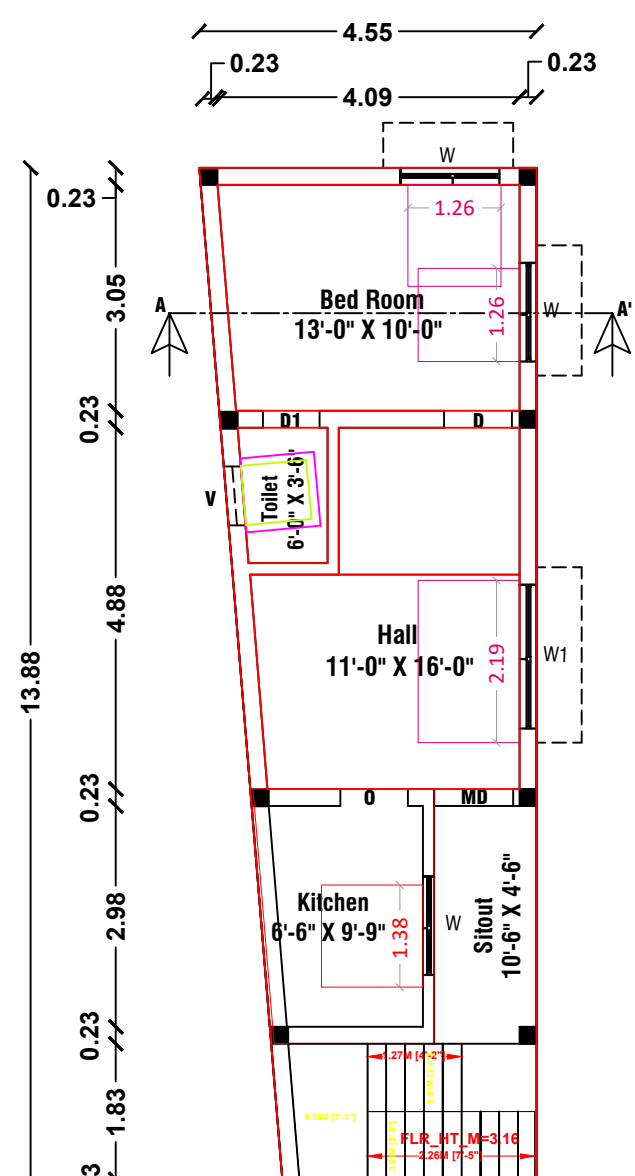
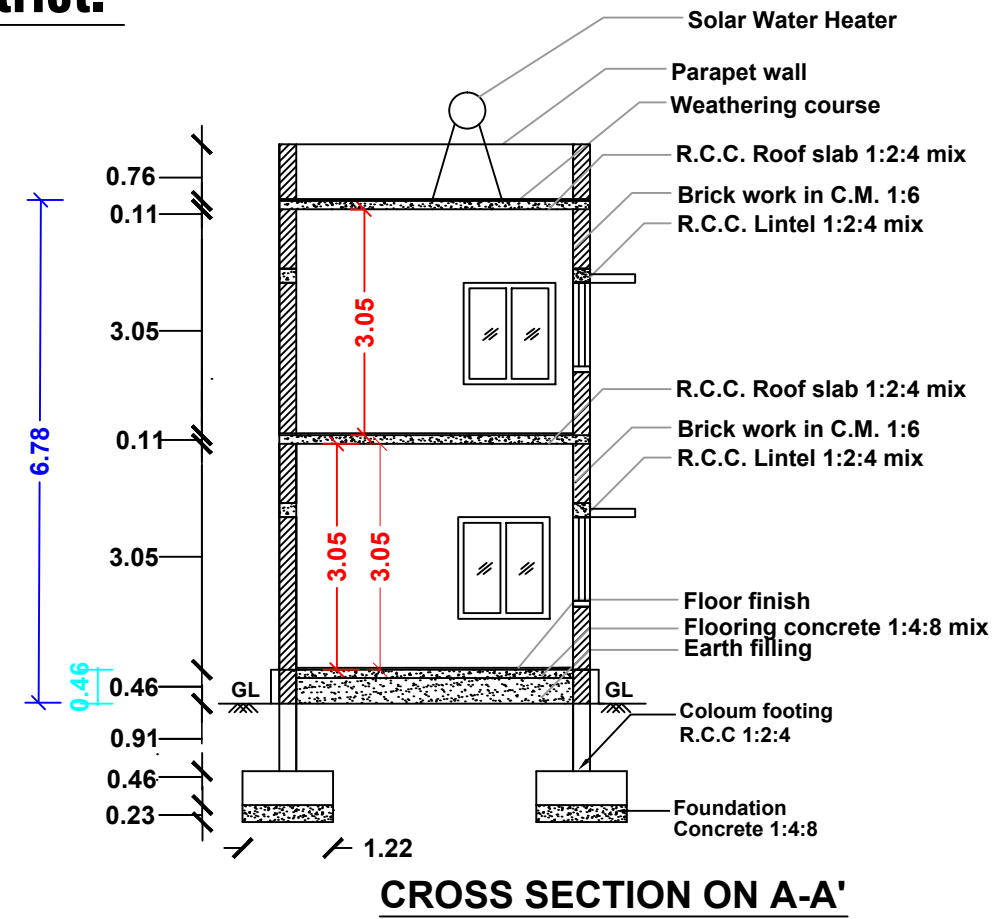


Plan Showing the Proposed Construction of R.C.C.Roof Ground & First Floor Residential Building in Old Natham No: 58/A1, Patta No: 1362, New Natham S.F.No: 1710/19,Door No: 7 (After Demolishing the Exi.Building), Ayyavu Chettiyar Street at Kottur Town Panchayat, Anaimalai Taluk,Coimbatore District.

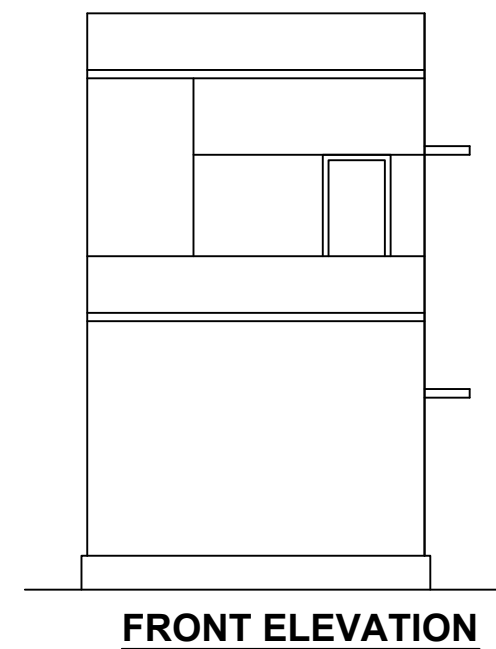

Scale Plan : 1: 100 Site Plan : 1:100		
Area details	Sq.ft.	Sq.m.
Area of the Site	861.12	80.00
Area of the Pro.G.F.Building	594.50	55.23
Area of the Pro.F.F.Building	341.65	31.74
Area of the Open Space	266.62	24.77

Schedule of Joineries			
MD	Main Door	3'-6" x 7'-0"	(1.06 x 2.13)
D	Door	3'-3" x 7'-0"	(1.00 x 2.13)
D1	Door	2'-6" x 7'-0"	(0.76 x 2.13)
W	Window	4'-0" x 4'-0"	(1.21 x 1.21)
W1	Window	6'-0" x 4'-0"	(1.83 x 1.21)
V	Ventilator	2'-6" x 3'-0"	(0.76 x 0.91)

Site boundary	
Pro.G.F & F.F.Building	
Exi.Road	
Rain Water Pit (RWH)	

Mr.Manikanda Prabhu S/O Eshwaramoorthy.

ΣΡΑ

Applicant.

Er.V.RAMASAMY,D.C.D.,
Licenced Building Surveyor & Consulting Civil Engineer
8/29,Sri Karpaga Vinayagar Nagar,
Malandipattanam (PO), Anaimalai-642114
Cell: 9994551496

Registered Engineer

SHEET_1