



PLAN SHOWING THE PROPOSED CONSTRUCTION OF THE RESIDENTIAL BUILDING IN S.F NO :286/1A8A , SITE NO: 18,
AT LAKSHMI NAGAR, ANNUR TOWN PANCHAYAT, ANNUR TALUK
COIMBATORE DISTRICT.

D.T.C.P APPROVAL NO.78/2007, 248 DATE:31.12.2007


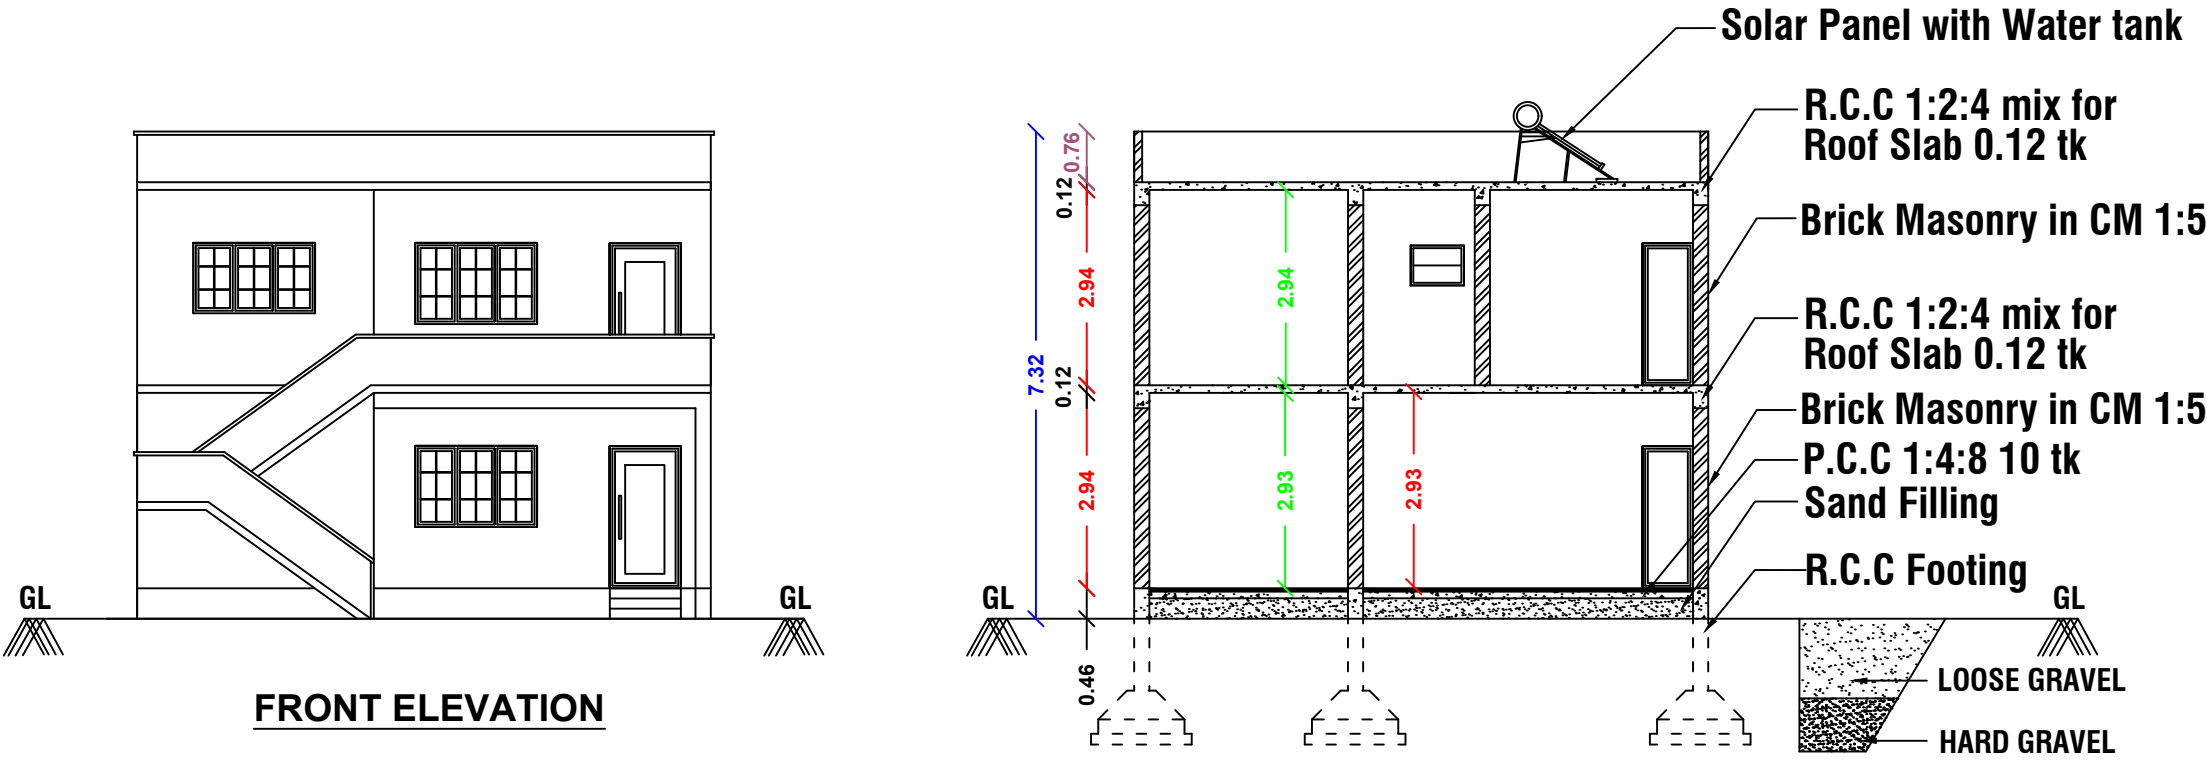


SECTION ON AB

SITE PLAN
SCALE - 1:100

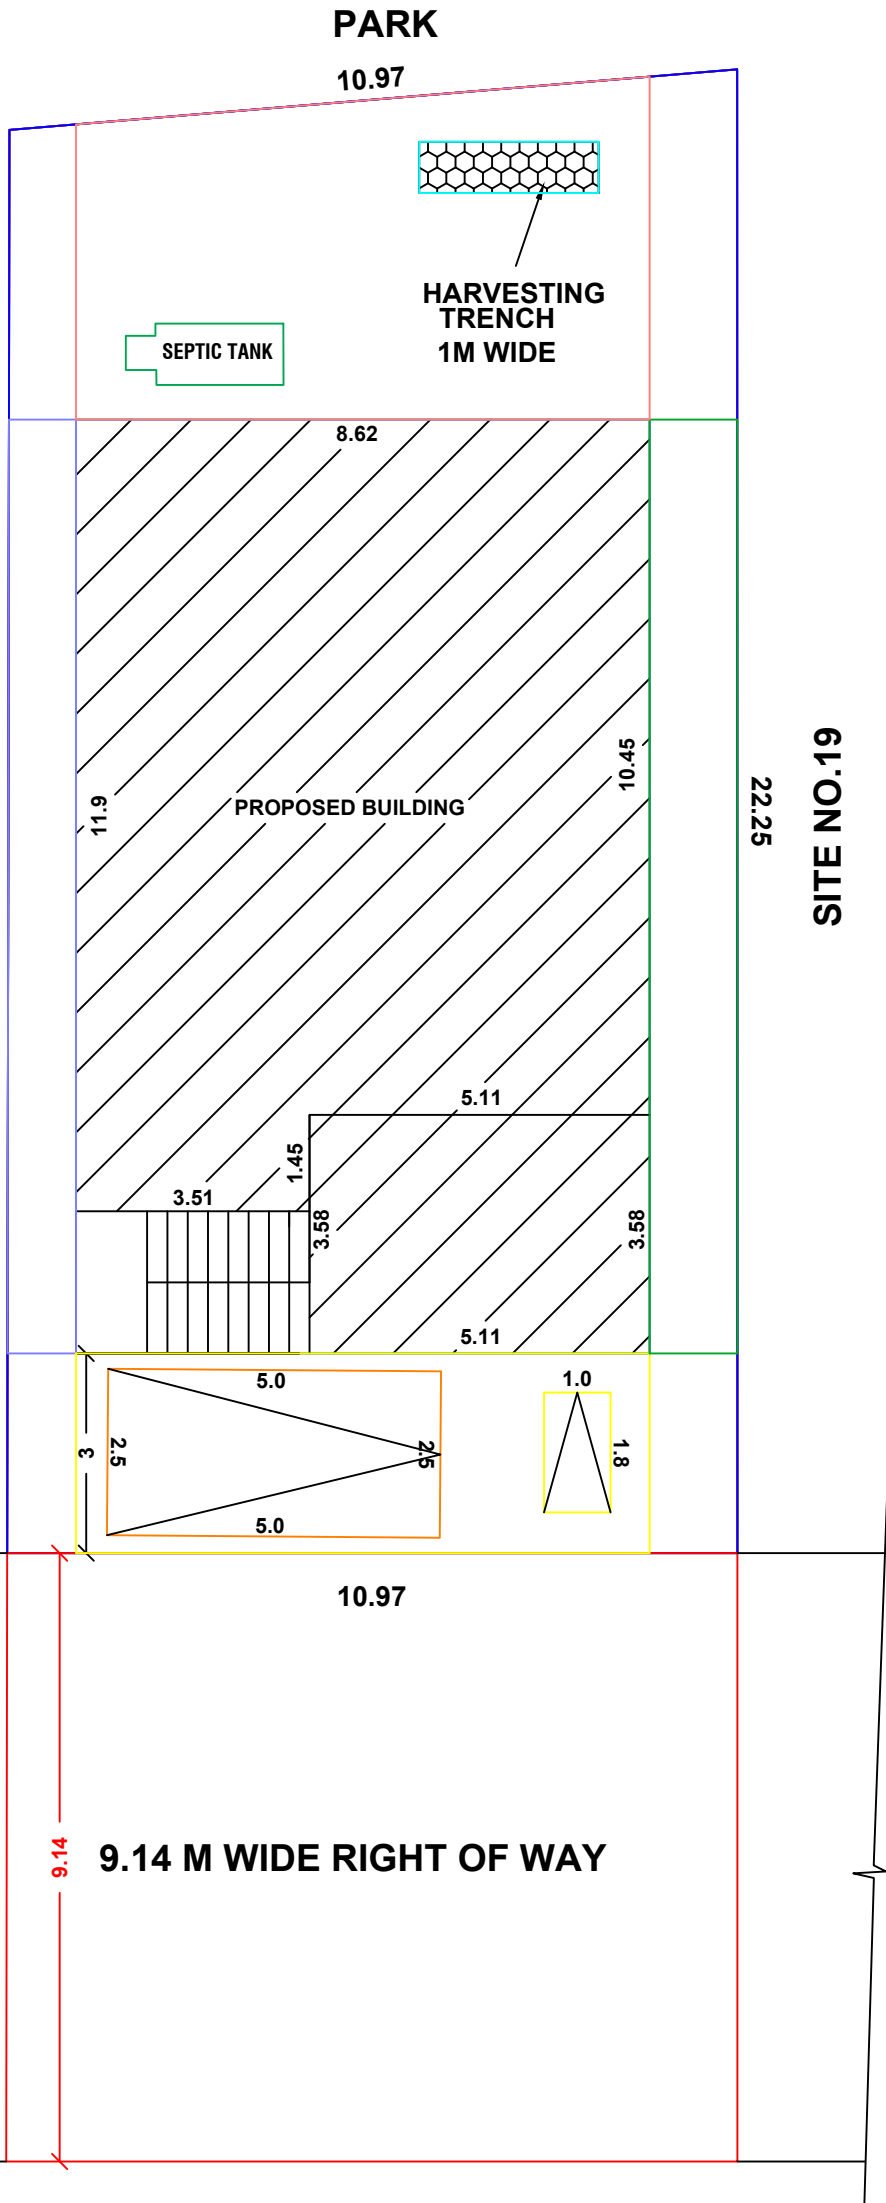

TOP SKETCH

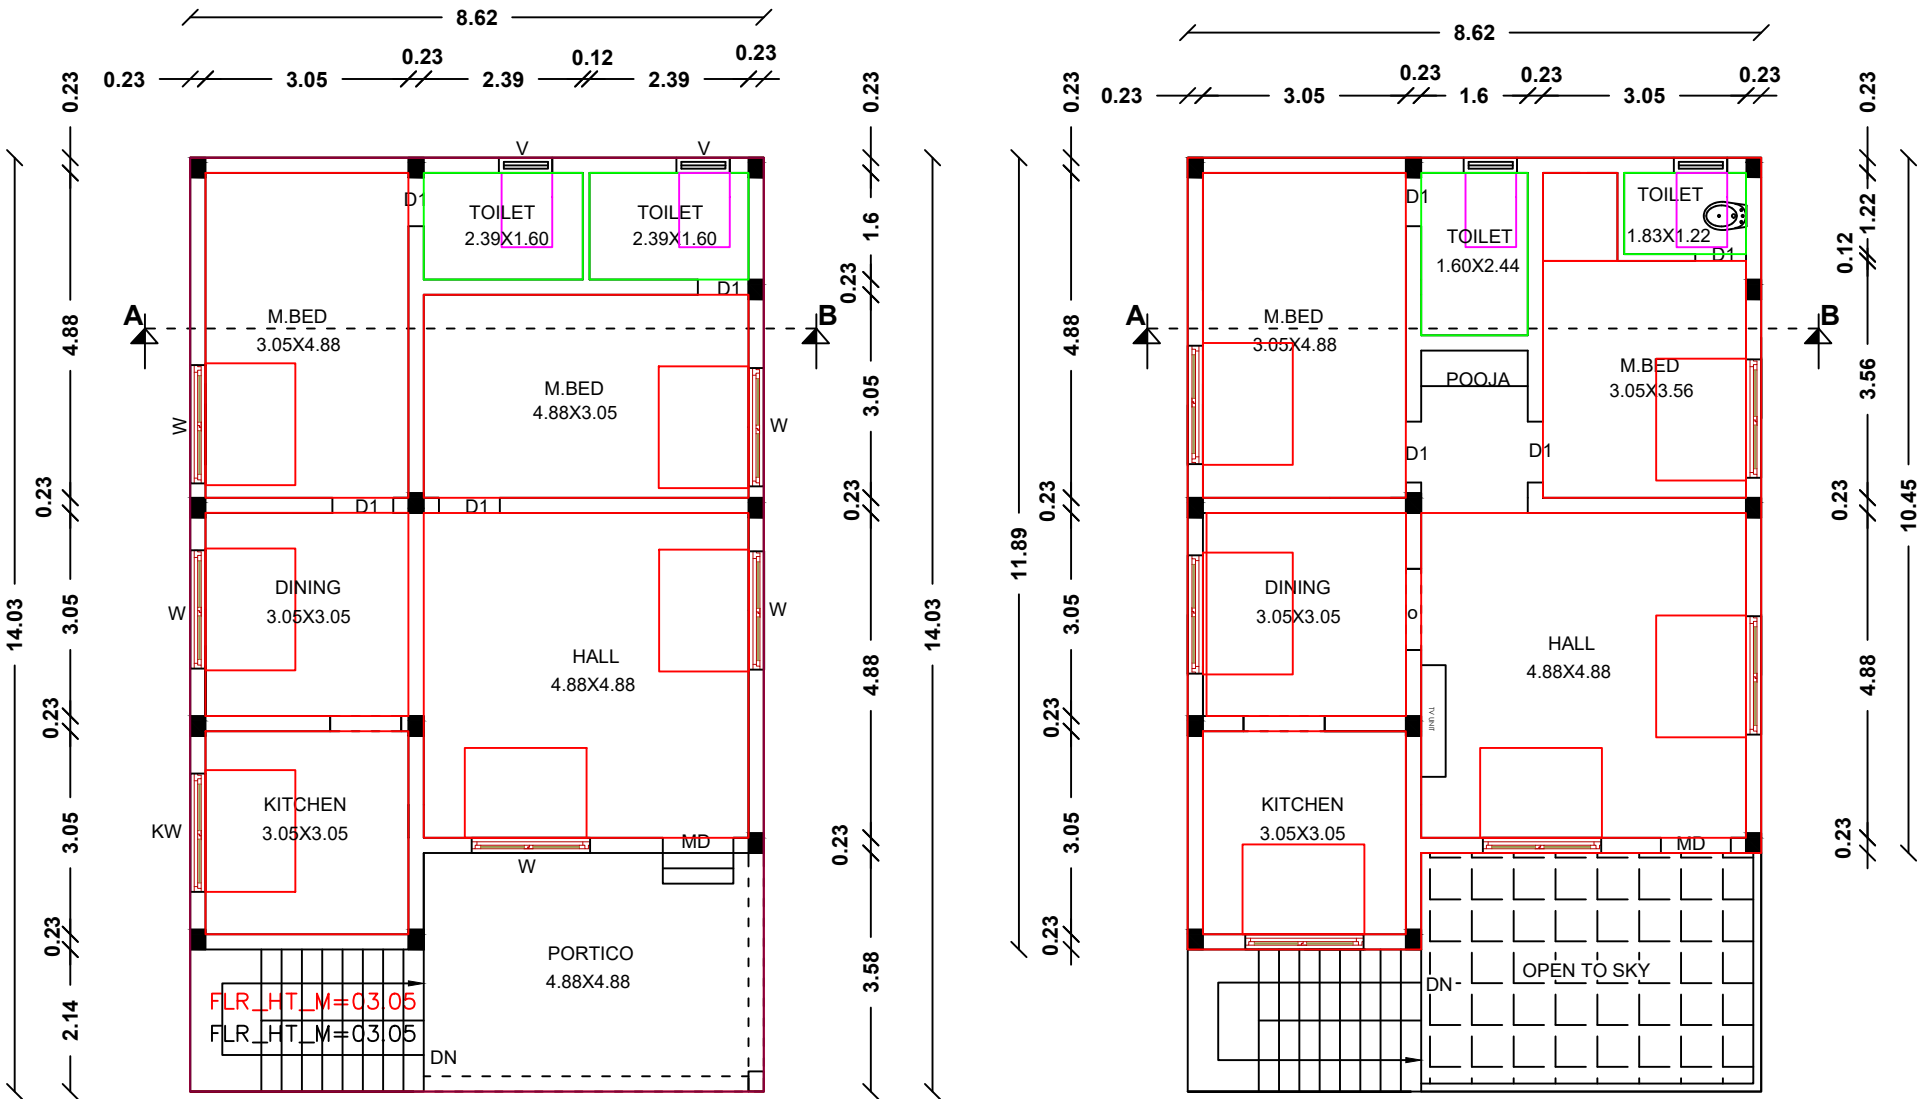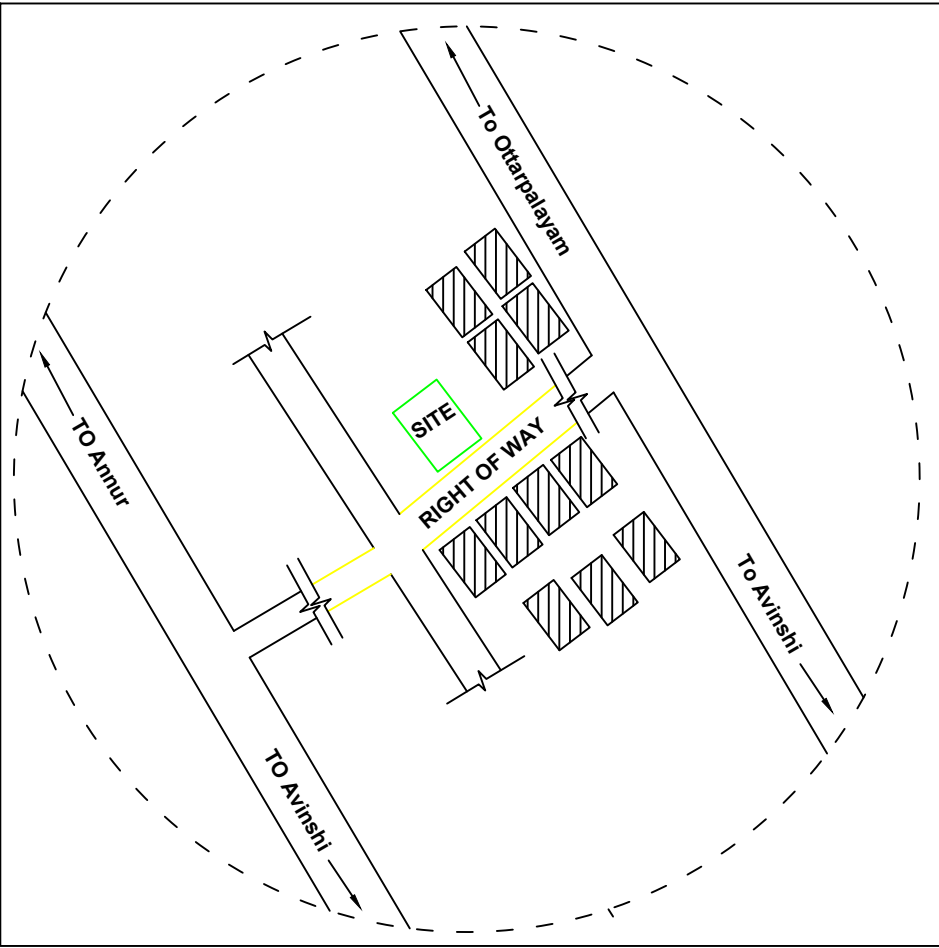

AN


FIRST FLOOR PLAN

RA





BUILD

STAIR CASE DETAILS

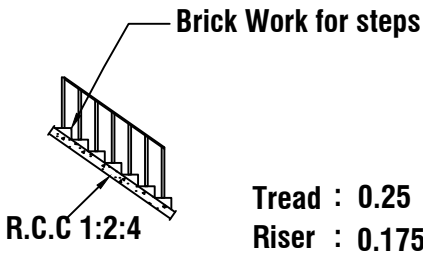

SOLAR PANEL WITH WATER TANK

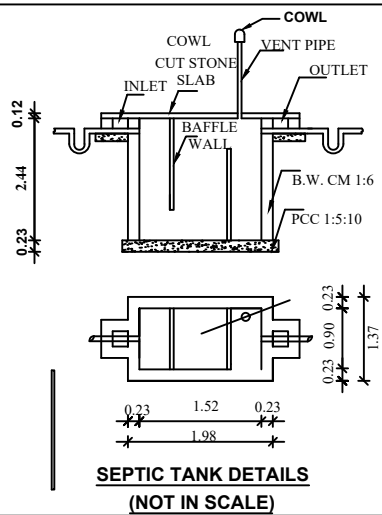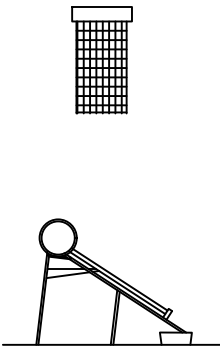

AREA DETAILS

SQ.FT

SQM

AREA OF THE LAND	2574.0	239.13
AREA OF THE GROUND FLOOR	1301.36	120.90
AREA OF THE FIRST FLOOR	1023.65	95.10
AREA LEFT OPEN	1272.64	118.23
PLOT COVERAGE %	50.56 %	50.56 %

JOINERY SCHEDULES

1	MD	MAIN DOOR	1.06 X 2.10
2	D	DOOR	0.90 X 2.10
3	D1	DOOR	0.76 X 2.10
4	W	WINDOW	1.22 X 1.22
6	W1	WINDOW	0.90 X 1.22
7	KW	KITCHEN WINDOW	1.83 X 1.06
8	V	VENTILATOR	1.0 X 0.60

APPLICANT

Mr.LAKSHMI W/O ARUMUGAM

ENGINEER

Er. R. DINESH KUMAR DCE., BE..
REGISTERED ENGINEER
RE/GR-III/167/LS/2022/00012
SURYA PRAKASH CONSTRUCTION
SHOP No. 12. BUS STAND BUILDING
NEAR MUNICIPAL OFFICE, KARAMADAI,
PH.NO.80726 38791,94863 21886.