


PLAN SHOWING THE PROPOSED CONSTRUCTION OF R.C.C ROOFED GROUND FLOOR RESIDENTIAL BUILDING (AFTER DEMOLISHING EXISTING BUILDING DOOR NO: 10/1A & NEW TAX NO: 5471) IN S.F NO:335/2A1 & 367/12A1A, SITE NO:16 AT SHANTHI NAGAR, KAMARAJAR ROAD STREET, NO.4 VEERAPANDI VILLAGE AND TOWNPANCHAYAT, COIMBATORE NORTH TALUK AND DISTRICT.

SITE REGULARISATION NA.KA.NO: 407/06 DATED 29/12/2006



APPLICANT : G. MAHENDRAN




ELEVATION

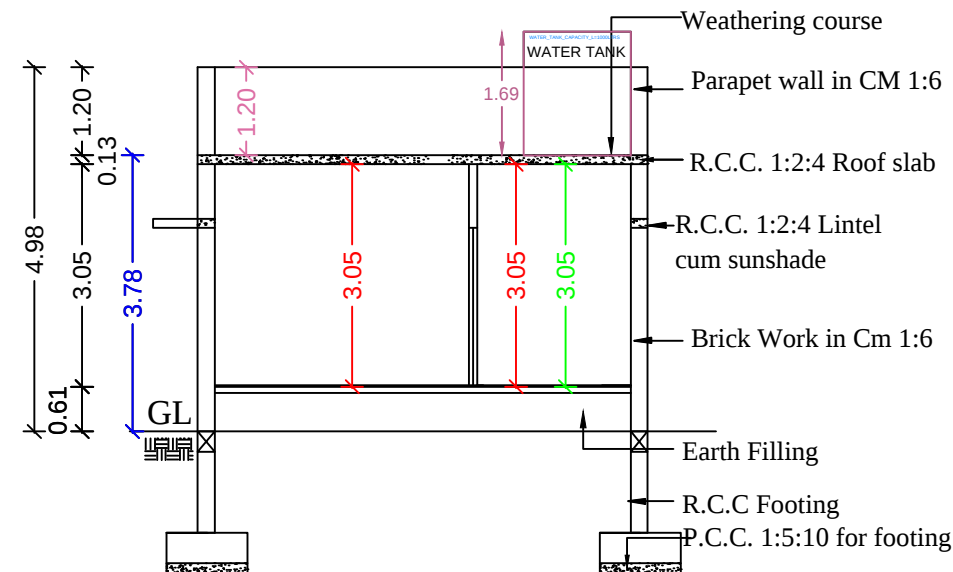

CROSS SECTION A-A

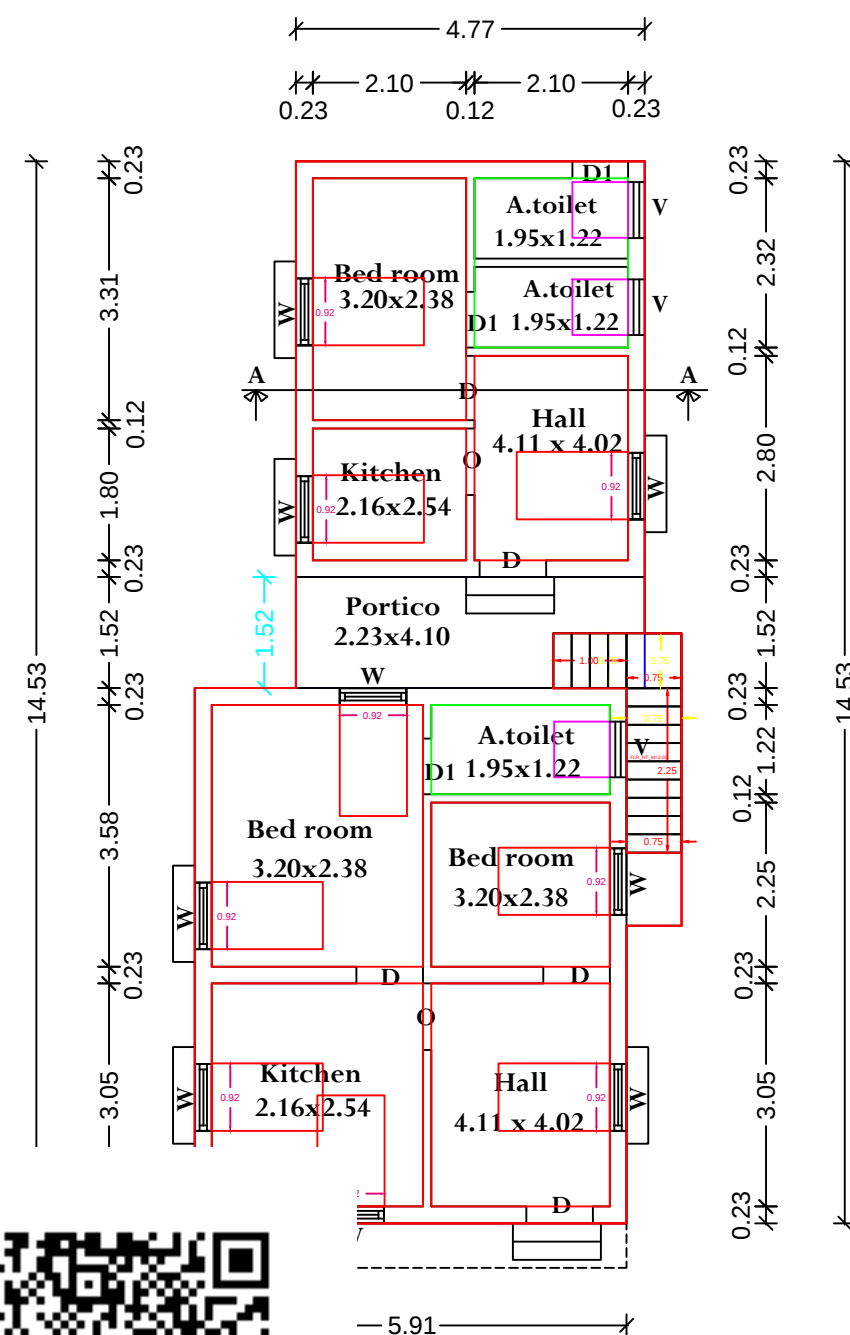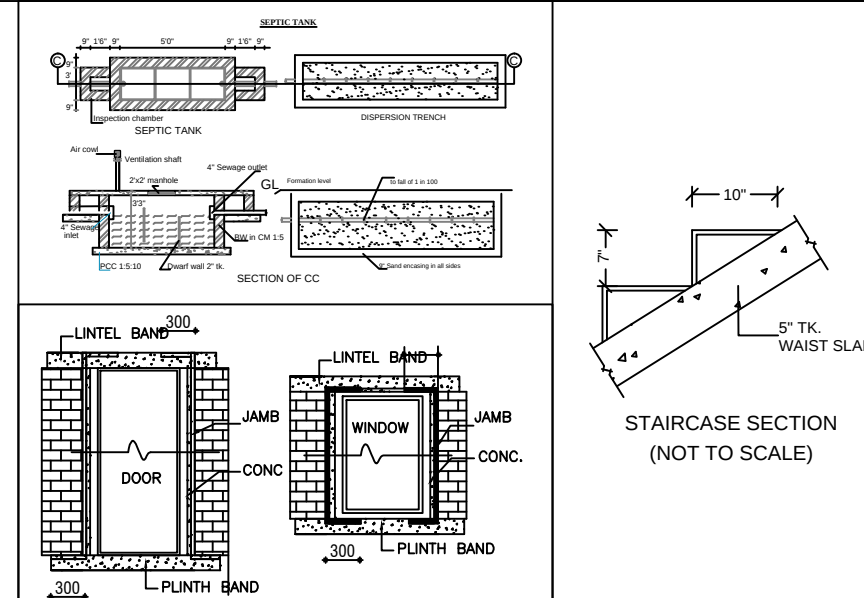

FLOOR PLAN

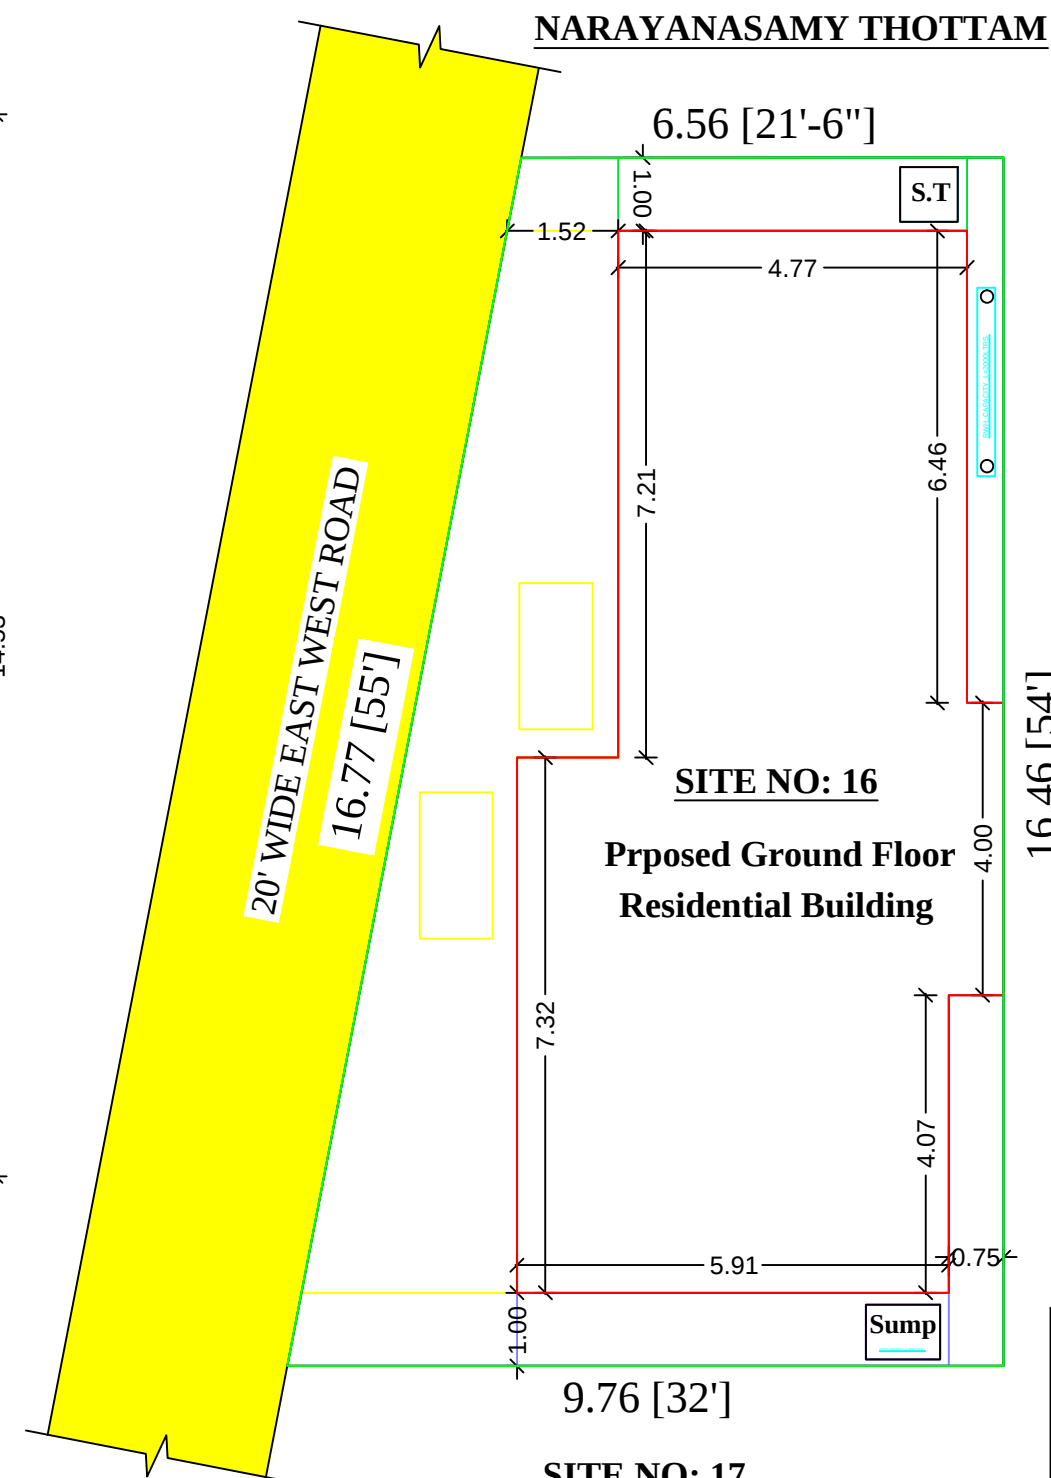

SITE PLAN



AREA DETAILS	SQ.FT	SQ.M
SITE AREA	1458.00	135.45
PRO G.FL BUILDING	865.64	80.42
PRO F.FL BUILDING	-	-
TOTAL	865.64	80.42
OPEN SPACE	592.36	55.03

JOINARY DETAILS			
DESCRIPTION		IN FEET	IN M
M.D	MAIN DOOR	3'-6" X 7'-0"	1.06 X 2.13
D	DOOR	3'-3" X 7'-0"	0.99 X 2.13
D1	DOOR	2'-6" X 7'-0"	0.76 X 2.13
W	WINDOW	4'-0" X 4'-6"	1.21 X 1.37
V	VENTILATOR	3'-0" X 3'-0"	0.91 X 0.91
E	EXHAUST	1'-0" X 1'-0"	0.30 X 0.30

SCALE		
PLAN, ELEVATION & SECTION	- 1: 100	
SITE PLAN	- 1: 100	
NOTE: ALL DIMENSIONS ARE IN METER.		

APPLICANT : G. MAHENDRAN

LBS/ENGINEER



VIGNESH CONSTRUCTIONS
D.VIGNESHKUMAR,B.E.,L.B.S.,
No-3,Sree Vaari Complex,Veerapandi Pirivu,
M.T.P Road ,Coimbatore-19.
Cell: 9842522943,Tel :0422 4214647.
License No : 166/LS/2022/00002,