



PLAN SHOWING THE PROPOSED R.C.C ROOFED RESIDENTIAL BUILDING IN GROUND FLOOR OF SITE NO :48 & 49 IN S.F NO:398/12A AT "ELANGO NAGAR PHASE -3", NO.4 VEERAPANDI VILLAGE AND TOWN PANCHAYAT, COIMBATORE NORTH TALUK & COIMBATORE DISTRICT.

LAYOUT APPROVAL NO - L.P/ (C.L.P.A) NO : 423/2022



APPLICANT NAME - P. AISHWARYA & PRASHAD. K

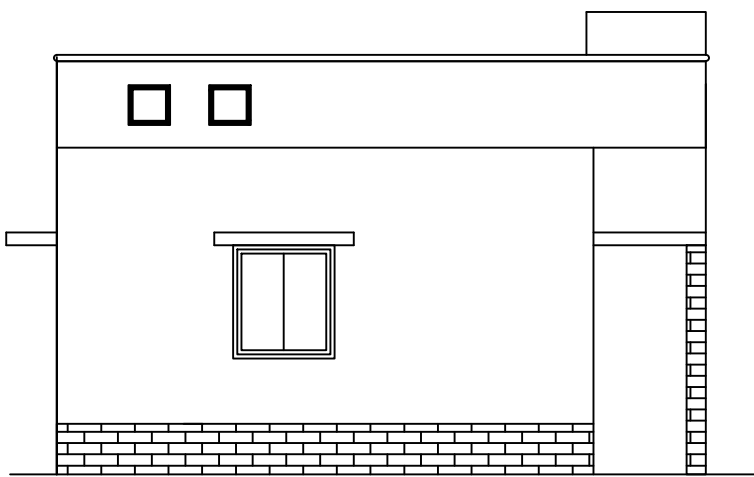


FRONT ELEVATION

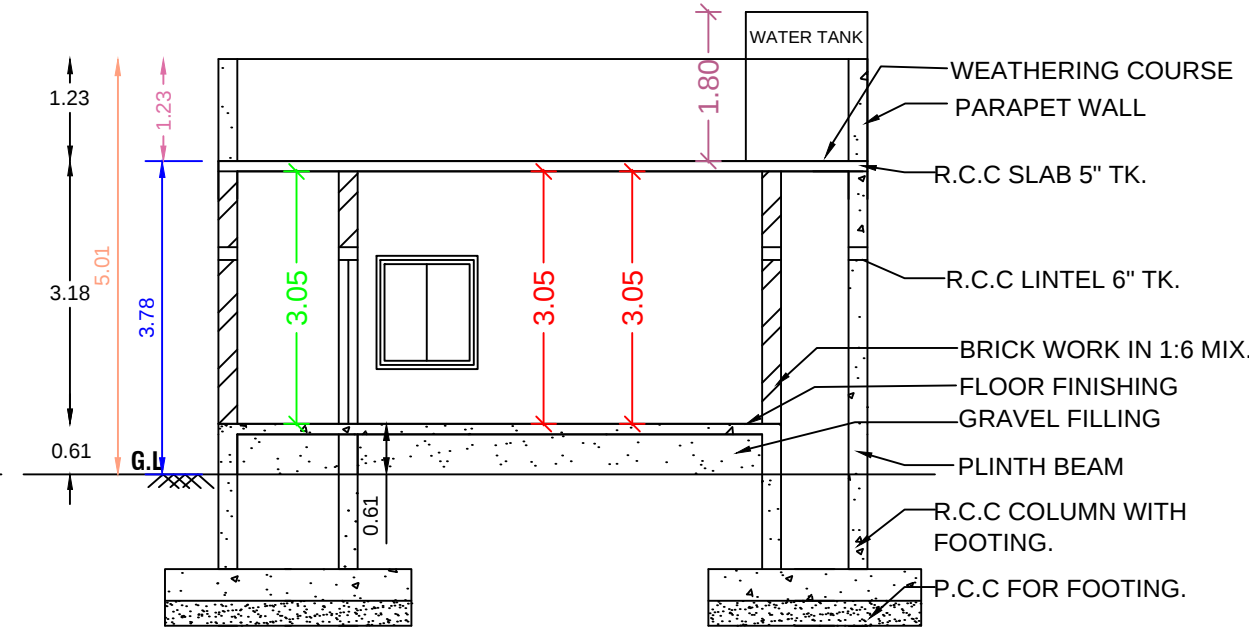






CROSS SECTION A-A

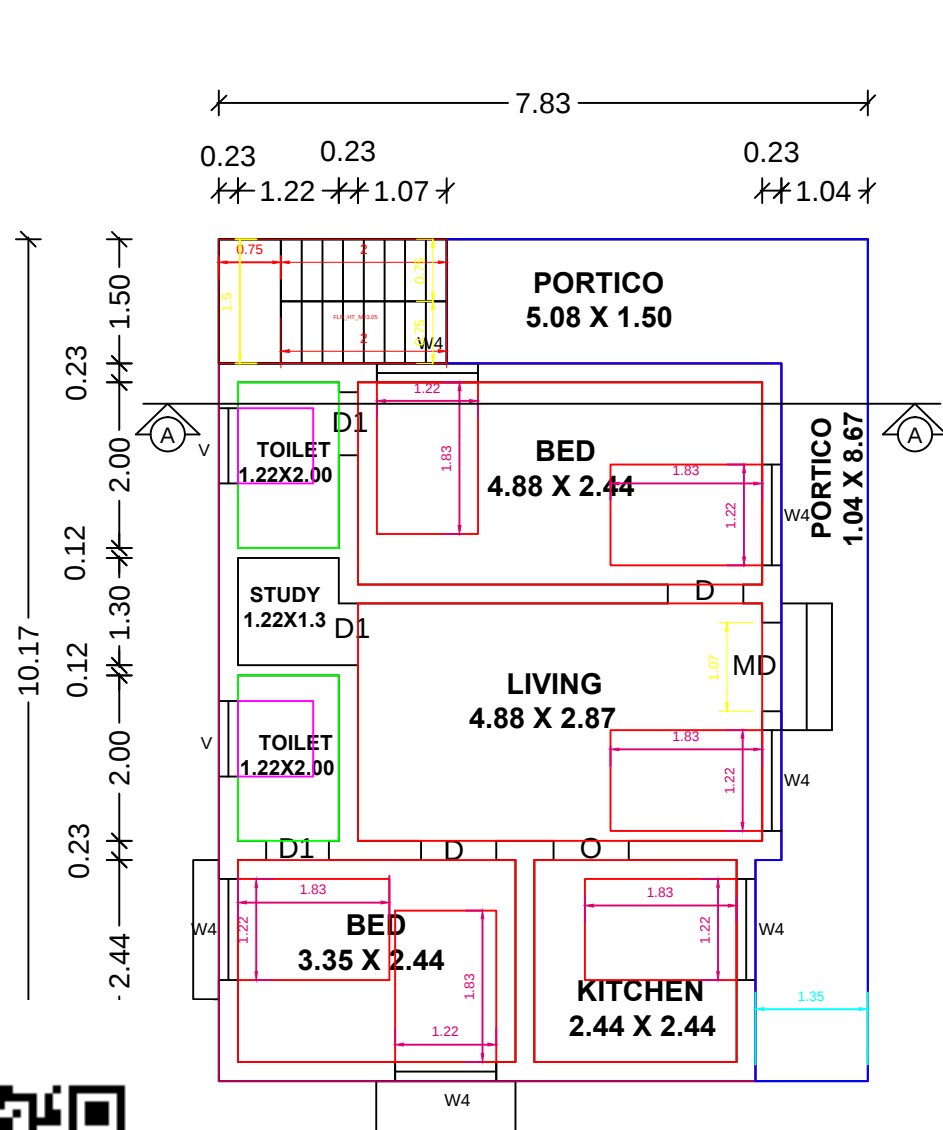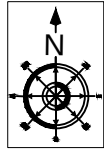

GROUND FLOOR PLAN

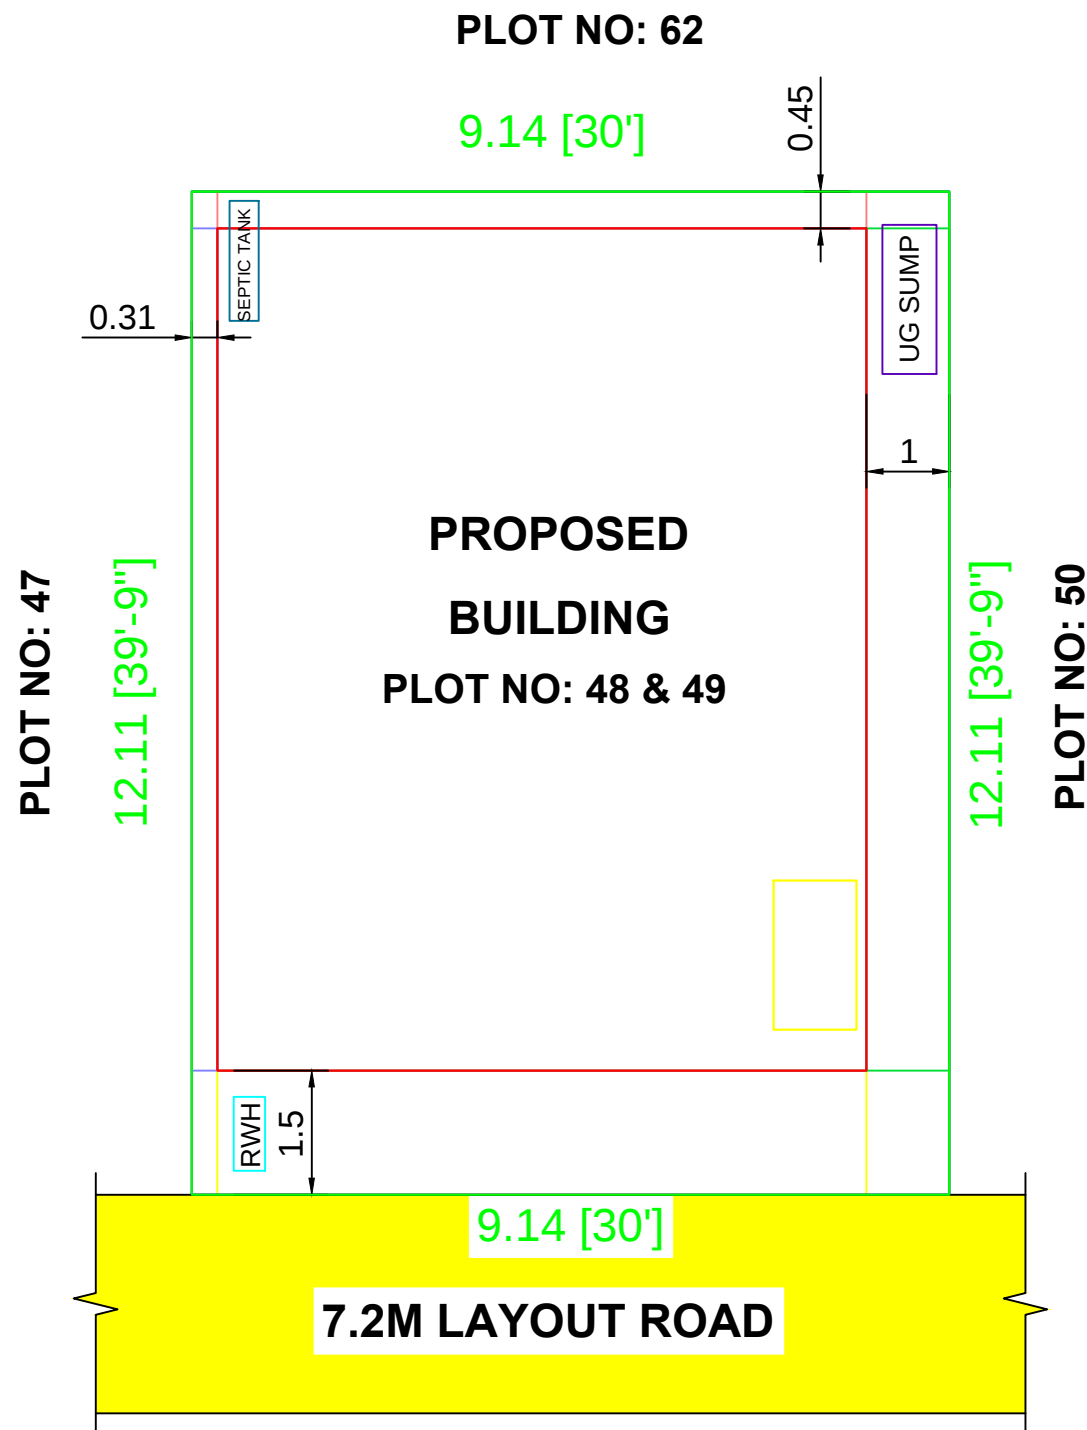

SITE PLAN

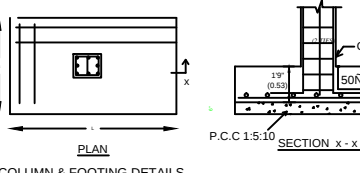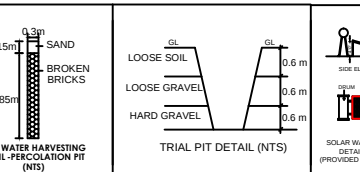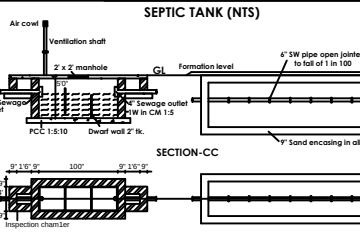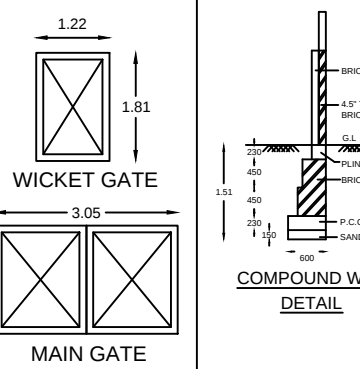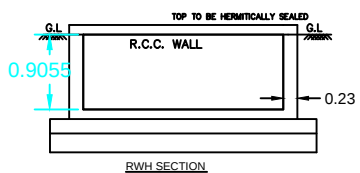

OFFICE USE ONLY

AREA STATEMENT

DESCRIPTION	SQ.FT	SQ.M
PLOT EXTENT	1192.00	110.74
GROUND FLOOR	857.24	79.64
OPEN SPACE	334.76	31.10

PLOT COVERAGE	71.92 %
F.S.I	0.719



REFERENCE

EXISTING ROAD	
SITE BOUNDARY	
PROPOSED BUILDING	

SCHEDULE OF JOINERY

TYPE	DESCRIPTION	SIZE IN METER	SIZE IN FEET
MD	M.DOOR	1.52 X 2.13	5'-0" X 7'-0"
D	DOOR	0.91 X 2.13	3'-0" X 7'-0"
D1	DOOR	0.76 X 2.13	2'-6" X 7'-0"
O	OPEN	0.91 X 2.13	3'-0" X 7'-0"
W1	WINDOW	1.83 X 1.52	6'-0" X 5'-0"
W2	WINDOW	1.22 X 1.37	4'-0" X 4'-6"
W3	WINDOW	0.91 X 1.37	3'-0" X 4'-6"
KW	WINDOW	1.22 X 0.91	4'-0" X 3'-0"
V1	VENTILATOR	0.76 X 0.76	2'-6" X 2'-6"

SCALE - 1:100

[ALL DIMENSIONS ARE IN METER]

APPLICANT'S SIGNATURE

E. D. VIGNESHKUMAR, B.E.L.B.S.
License No : 166/LS/2022/00002
VIGNESH CONSTRUCTIONS
No.3, Sree Vaari Complex, Veerapandi Pirivu
Mettupalayam Road, Coimbatore - 641019
Mobile : 9842522943, Tel : 0422 4214647

L.B.S/ENGINEER