

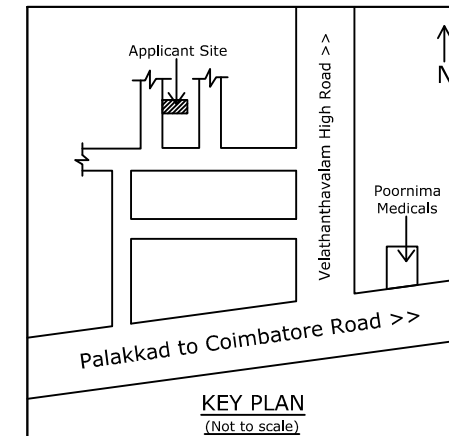
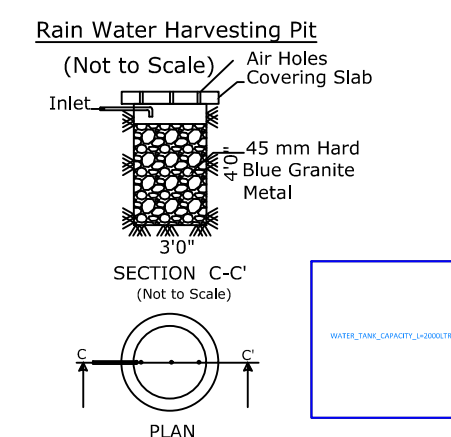
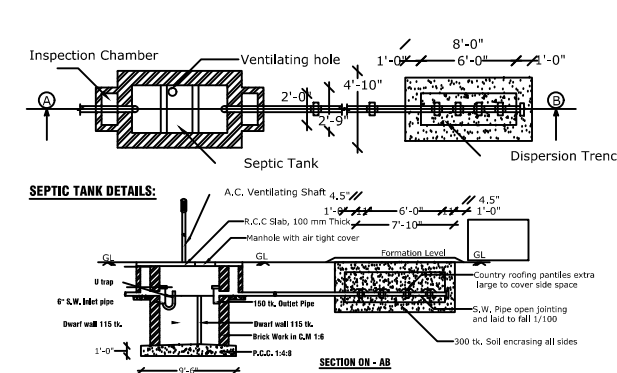
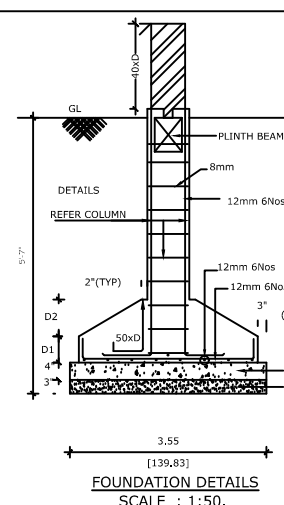
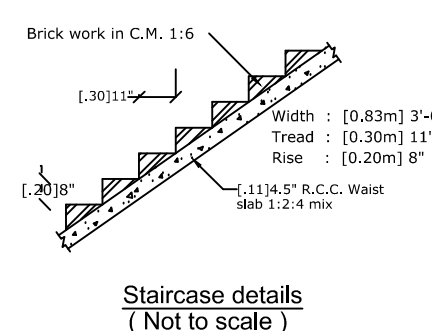
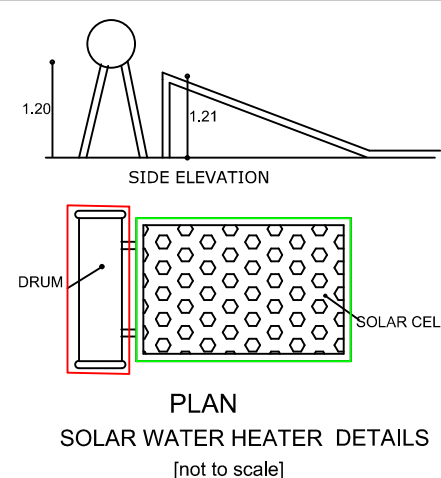
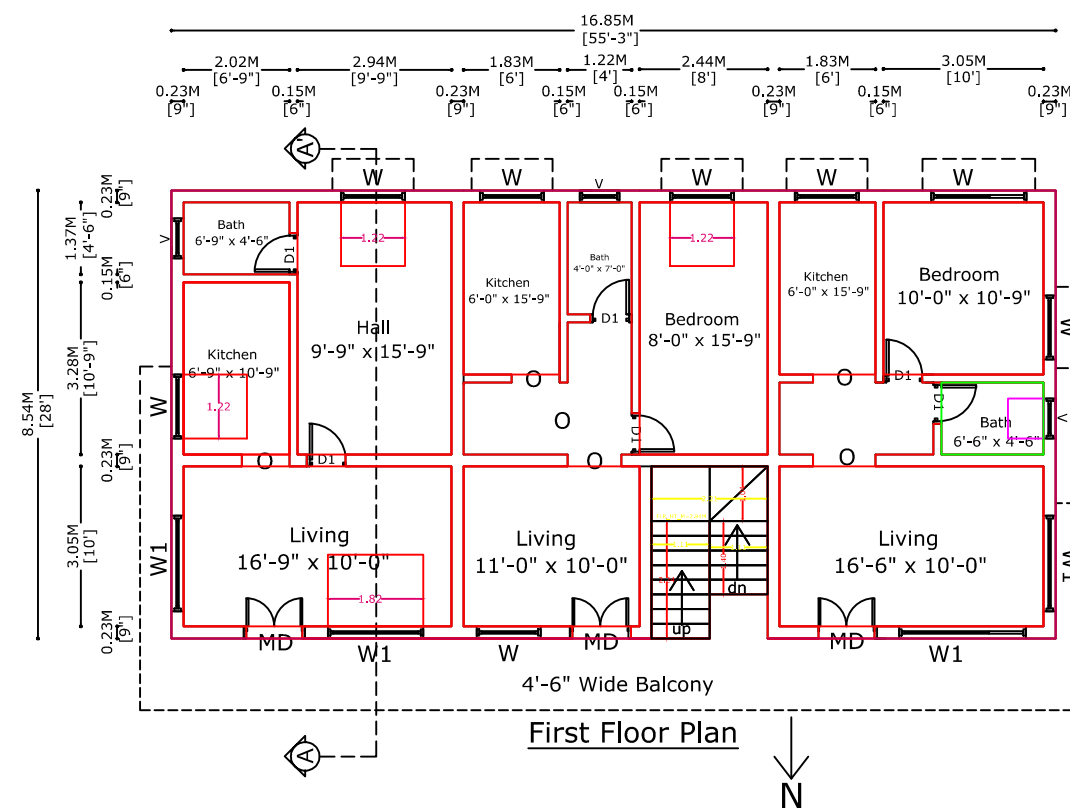
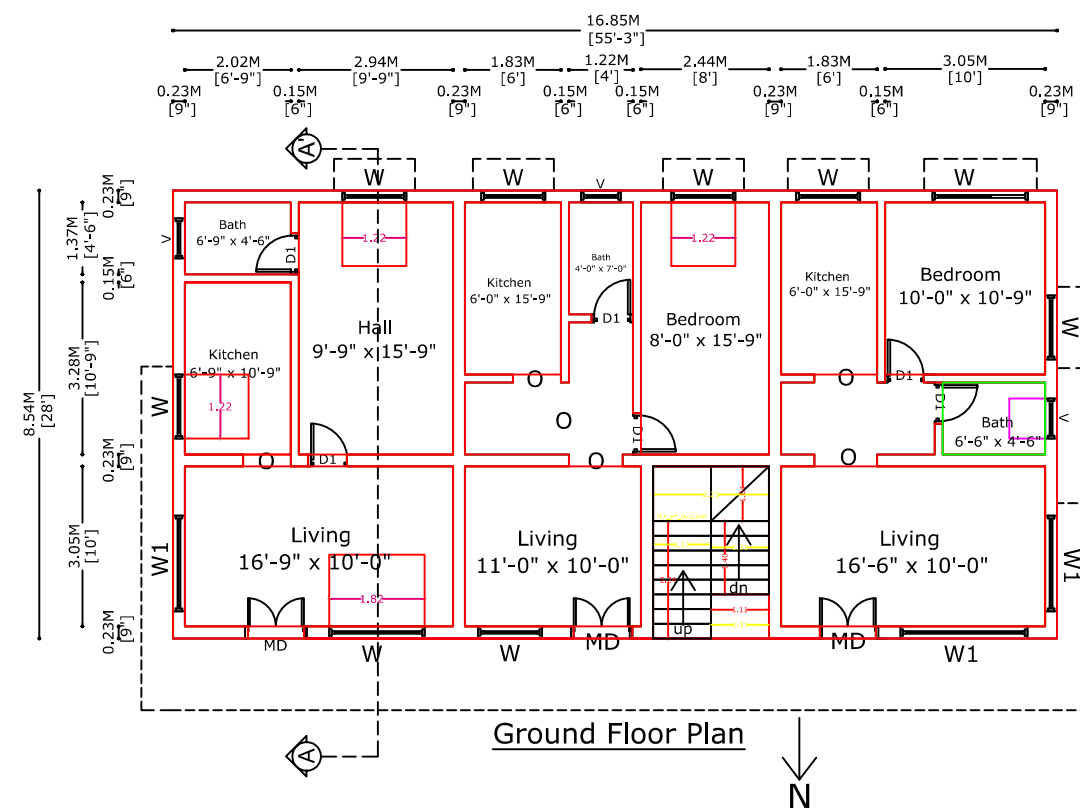
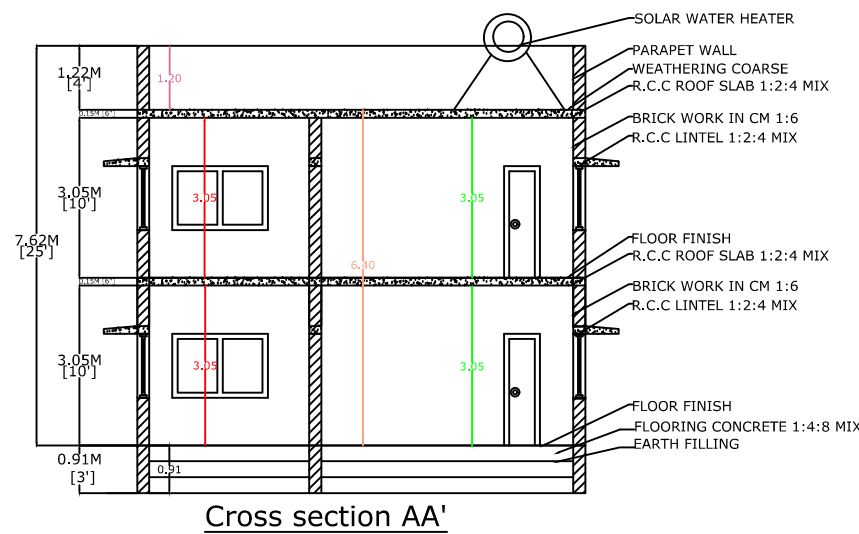


PLAN SHOWING THE PROPOSED CONSTRUCTION OF GROUND AND FIRST FLOOR RCC ROOF RESIDENTIAL BUILDING
IN NEW S.F NO. 600/21 part [OLD S.F.NO. 600/20A] , PLOT NO.35 - CHINNAPPA NAGAR, ETTIMADAI VILLAGE & TOWN PANCHAYAT,
MADUKARAI TALUK, COIMBATORE DISTRICT.
SITE APPROVED BY LP/R (CPN) NO. 246/86

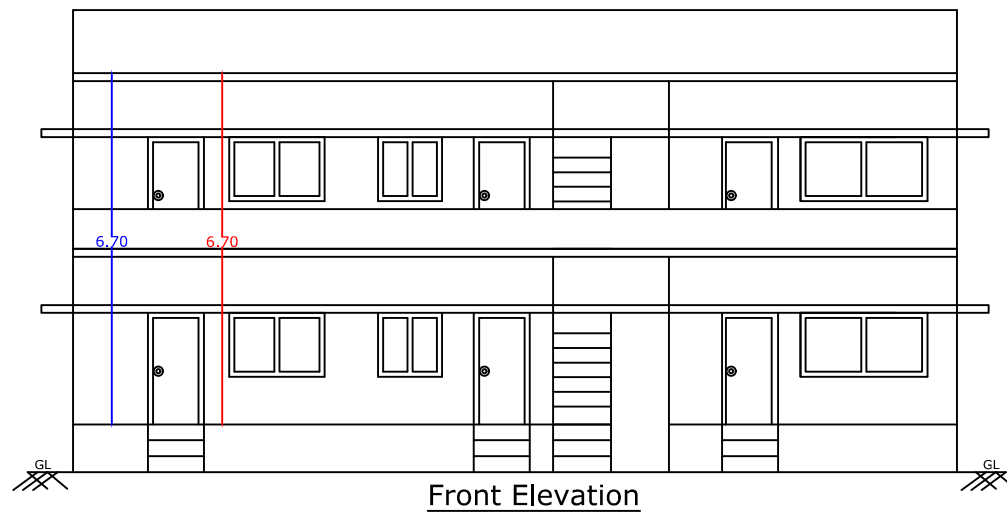

Site No.32
(J.Anthony Land & Others)

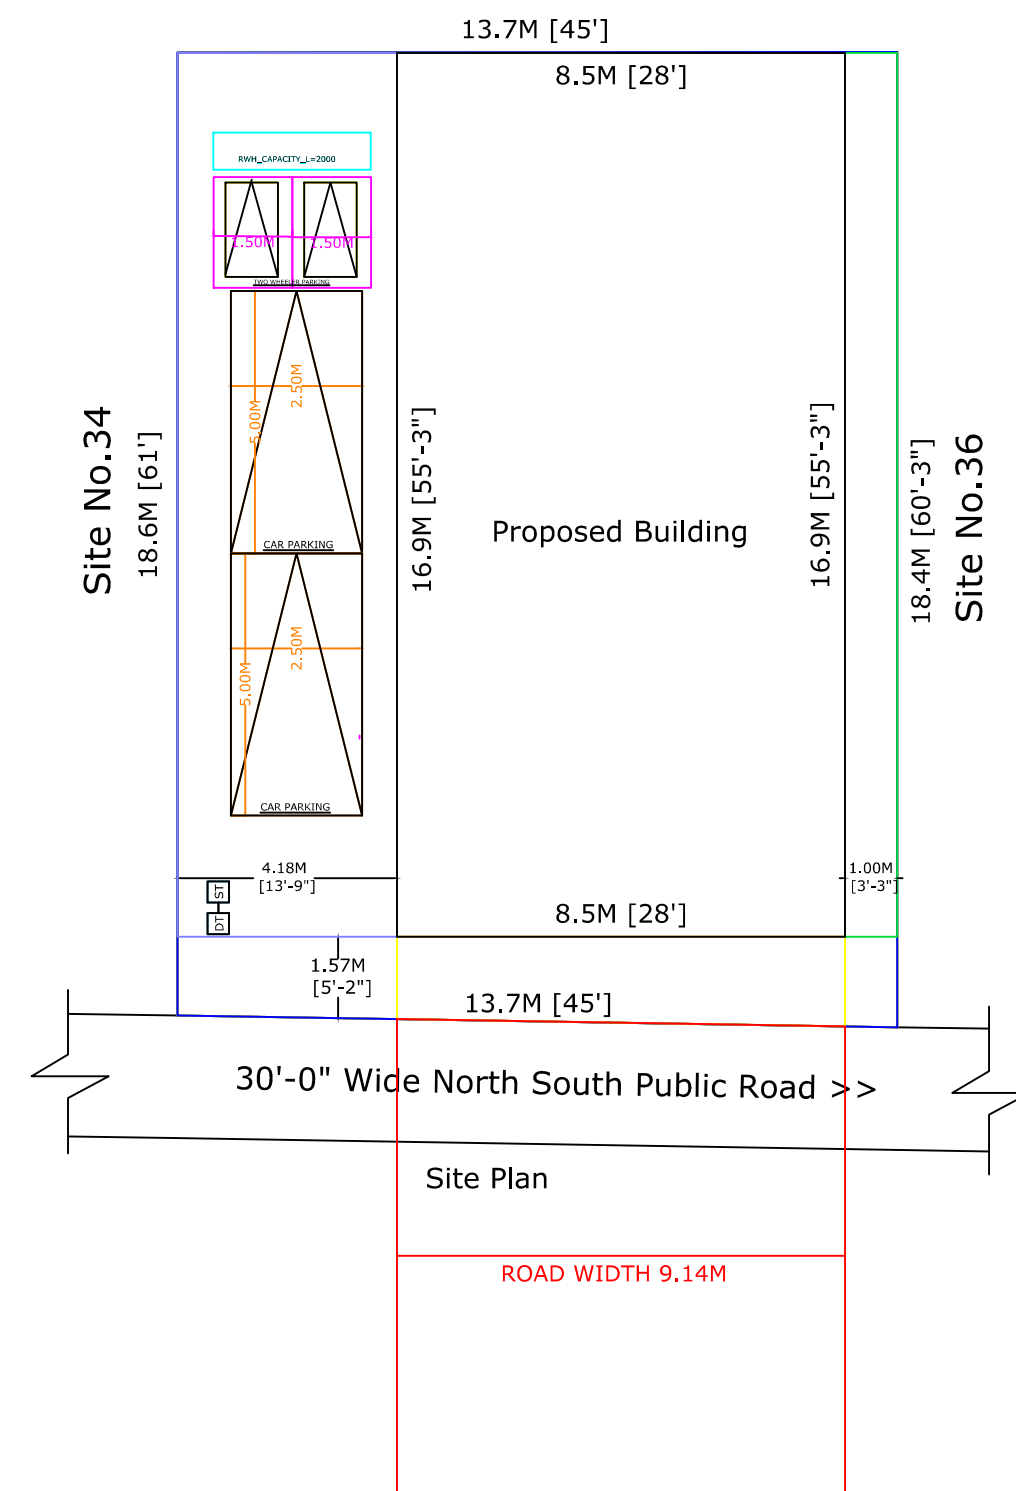

SCALE:

PLAN: 1:100
SITE PLAN: 1:100



(SITE PLAN)

AREA STATEMENT

AREA OF THE SITE	2728.00 SQ.FT / 253.44 SQ.M
------------------	-----------------------------

DESCRIPTION	SQ.FT	SQ.M
AREA OF GROUND FLOOR	1547.00	143.72
AREA OF FIRST FLOOR	1547.00	143.72
OPEN SPACE	1181.00	109.71

FSI : 1.13 PLOT COVERAGE: 56.70%

SCHEDULE OF JOINERIES

TYPE	DESCRIPTION	SIZE
MD	MAIN DOOR	1.07x2.13
D	DOOR	0.91x2.13
D1	DOOR	0.76x2.13
W	WINDOW	1.22x1.22
W1	WINDOW	1.82x1.22
O	OPEN	1.82x2.13
V	VENTILATOR	0.76x0.60

Je Berland

Mrs. K. Beula Maragathem W/O M.Anbarasu
APPLICANT/OWNERS SIGNATURE


Er. P. VELUSAMY, D.C.E.,
REGISTERED ENGINEER
R.No : CBE / LPA / RE / Gr-II / 096 / 2024
F5, TVR Complex, 12/10, SRMS Mill Street,
POLLACHI - 642 001. Cell : 98422 91743

REGISTERED ENGINEER