


PLAN SHOWING THE PROPOSED ADDITIONAL CONSTRUCTION OF R.C.C. ROOFED FIRST FLOOR RESIDENTIAL BUILDING
IN S.F.NO : 348 /2A, SITE NO:4,"SRI PALANIAMMAL GARDEN", EXI. DOOR NO:4, NO: 4 VEERAPANDI TOWN PANCHAYAT, COIMBATORE.


Name of the APPLICANT : Mr.N.SELVARAJ & M.VASANTHI

Existing GF Tax no: 8300

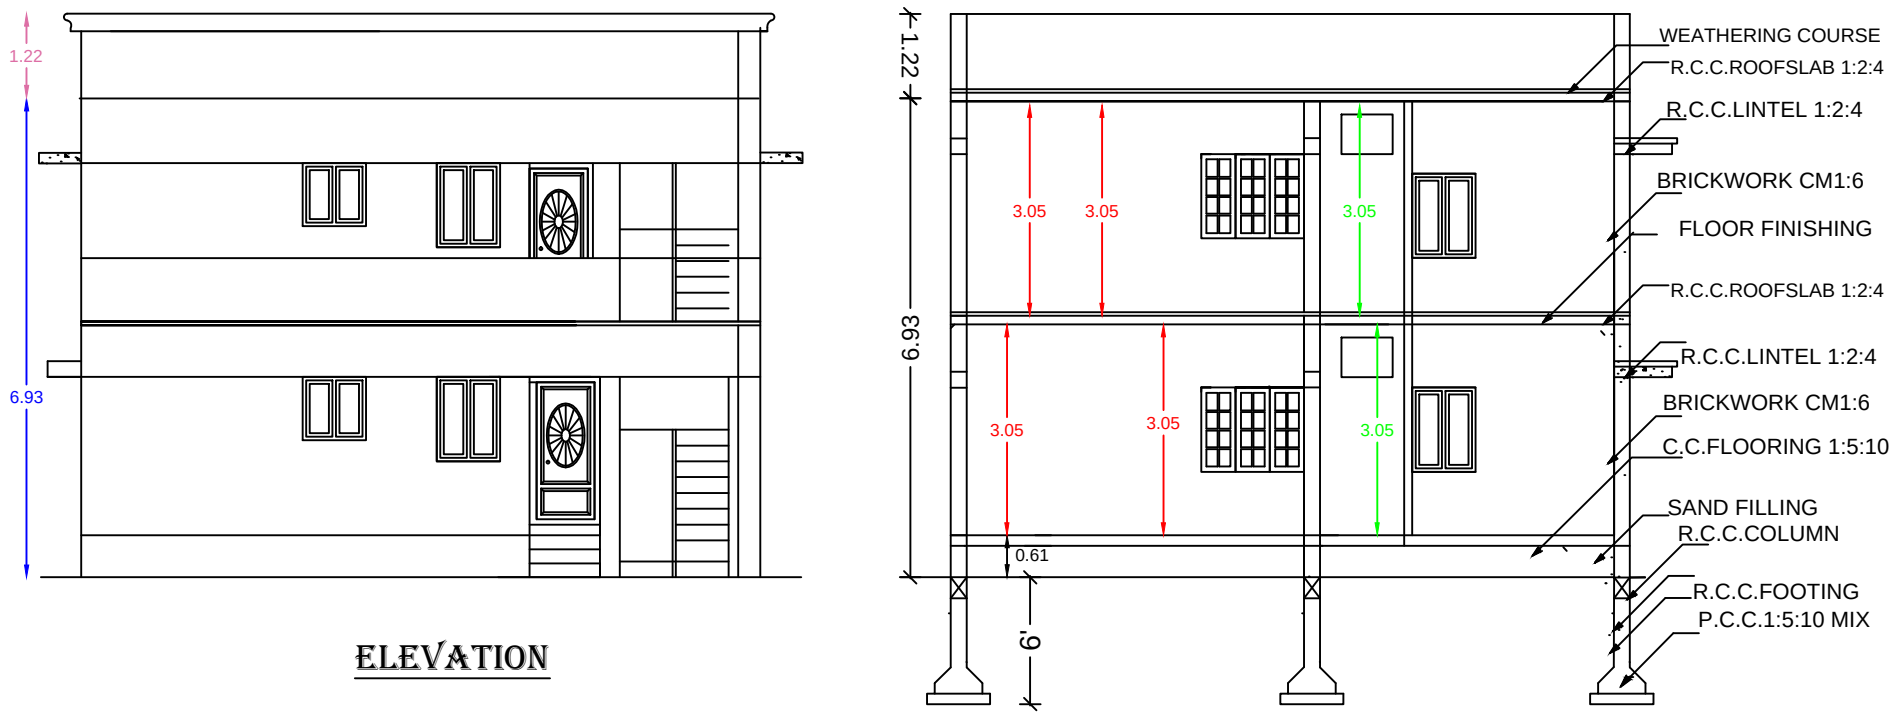


ELEVATION

SECTION ON AB

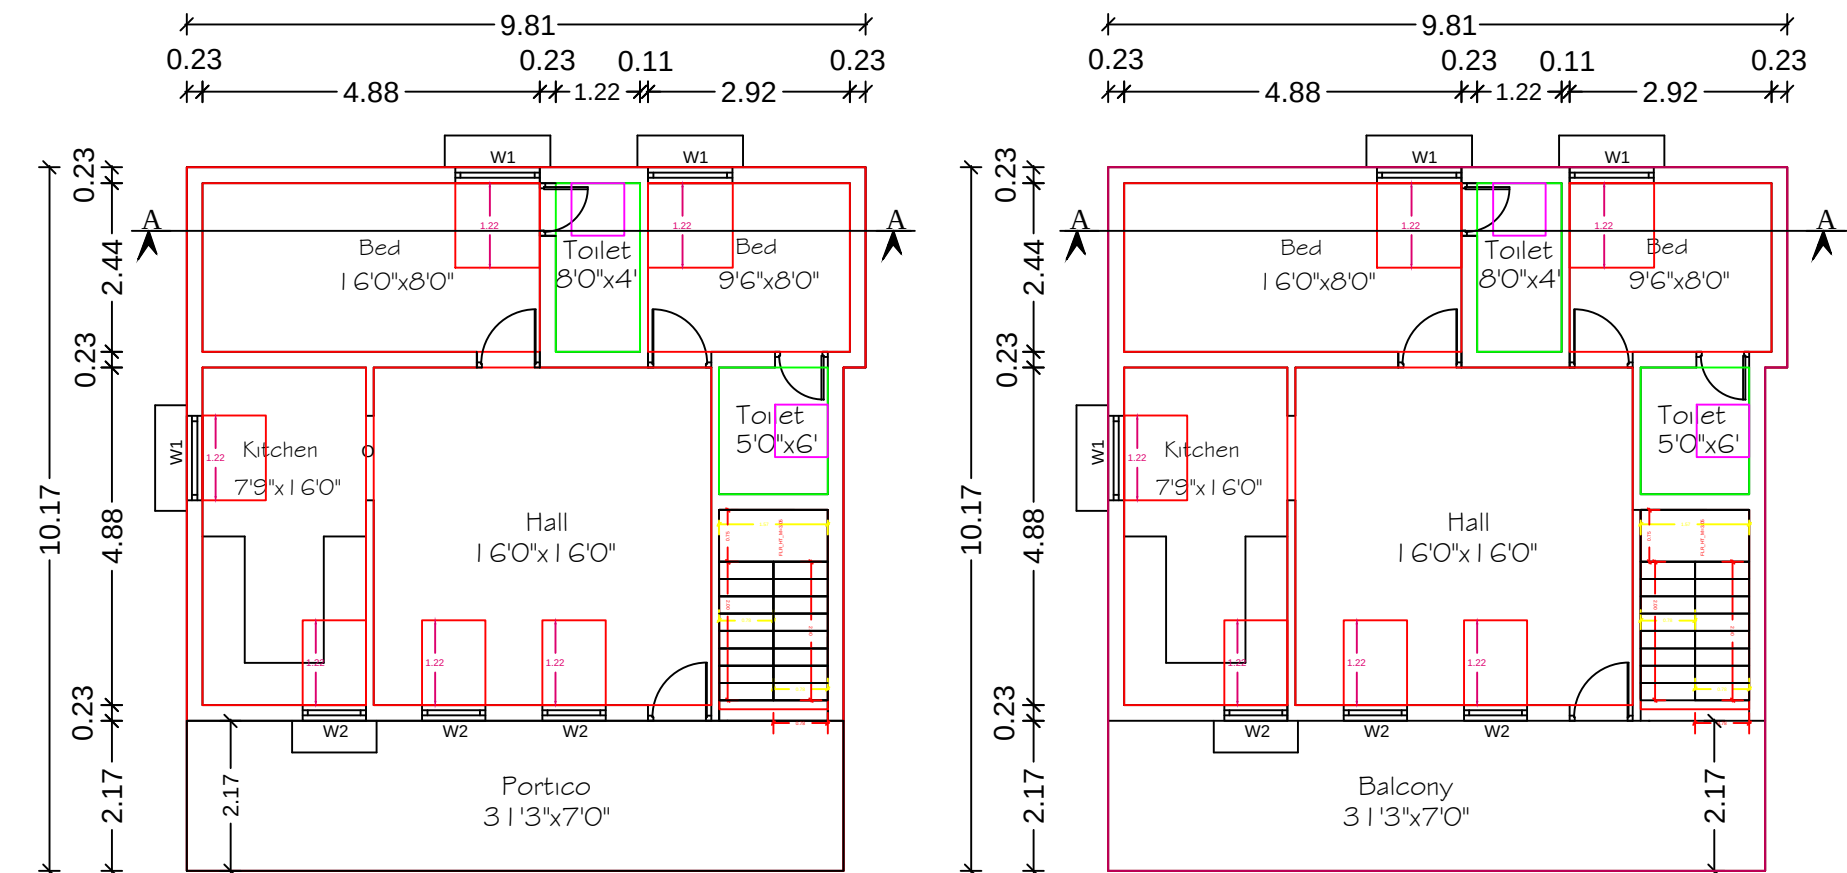

EXI.GROUND FLOOR PLAN

FIRST FLOOR PLAN

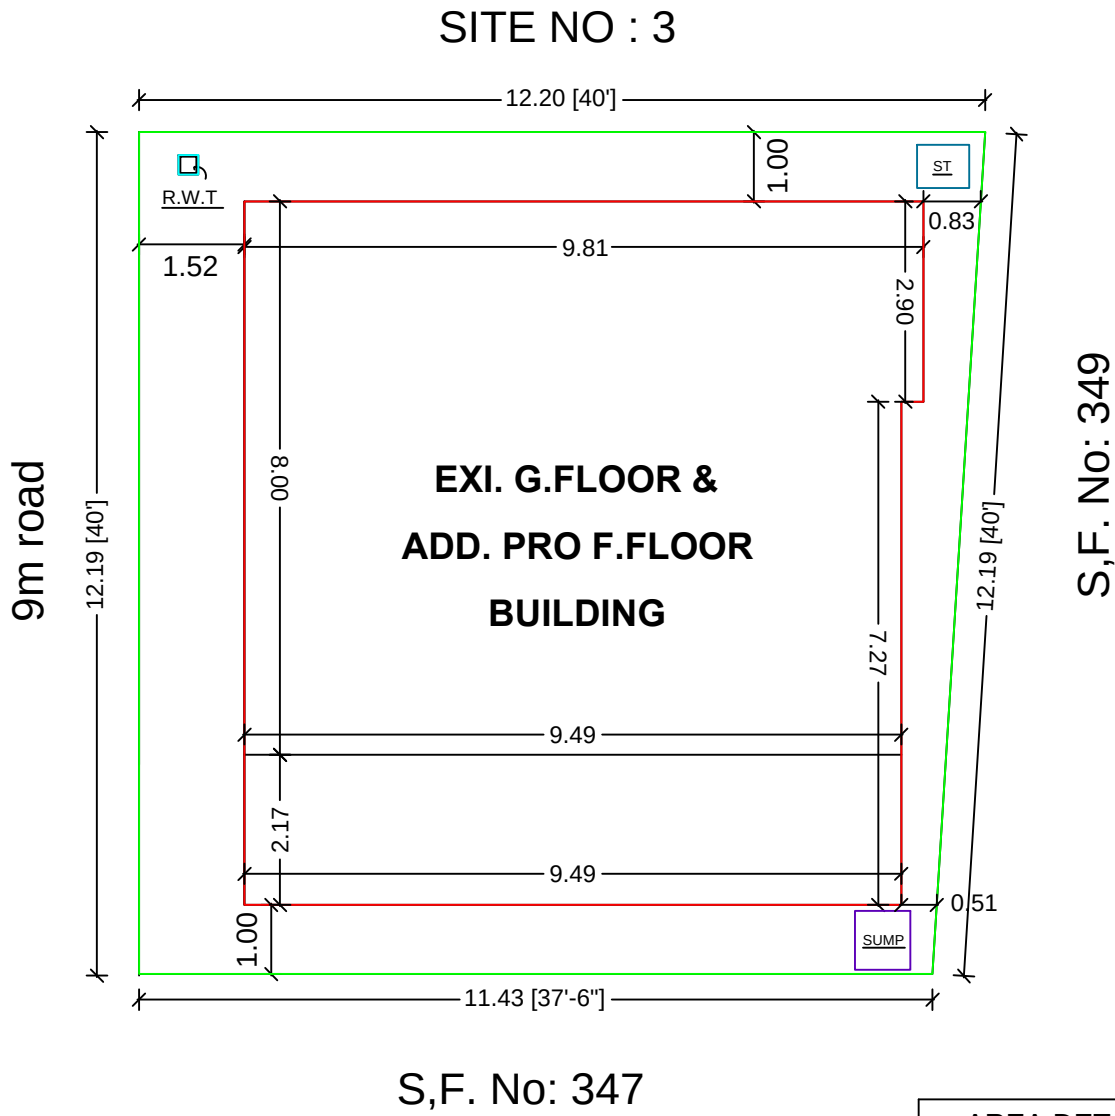

SITE NO : 3

EXI. G.FLOOR &
ADD. PRO F.FLOOR
BUILDING

S.F. No: 347

S.F. No: 349

AREA DETAILS :	SFT	SQ.M
AREA OF THE SITE	1552.00	144.18
AREA OF EXI.G.FLOOR	1409.00	130.90
AS PER OLD APPROVAL (B.L NO: 312/2019-20 DATED 11.02.2020)		
AREA OF PRO.FIRST FLOOR	1049.06	97.46
AREA OF OPEN SPACE	143.00	13.28

APPLICANT
1) N. Selvaraj
2) M. Vasanthi

CIVIL ENGINEER / LBS
V. Nalini, DCE., LBS.
A.S PLANNERS

V. NALINI, DCE., LBS. Civil Engineer
A.S PLANNERS
314, Saranathi Ammal Complex, Police Station Road
Pattanamangalam, Coimbatore - 641020
Cell : 9042426730

JOIN
MD.:
D :
D1 :
W :
W1 :
W2 :
W3 :
V :
:

