
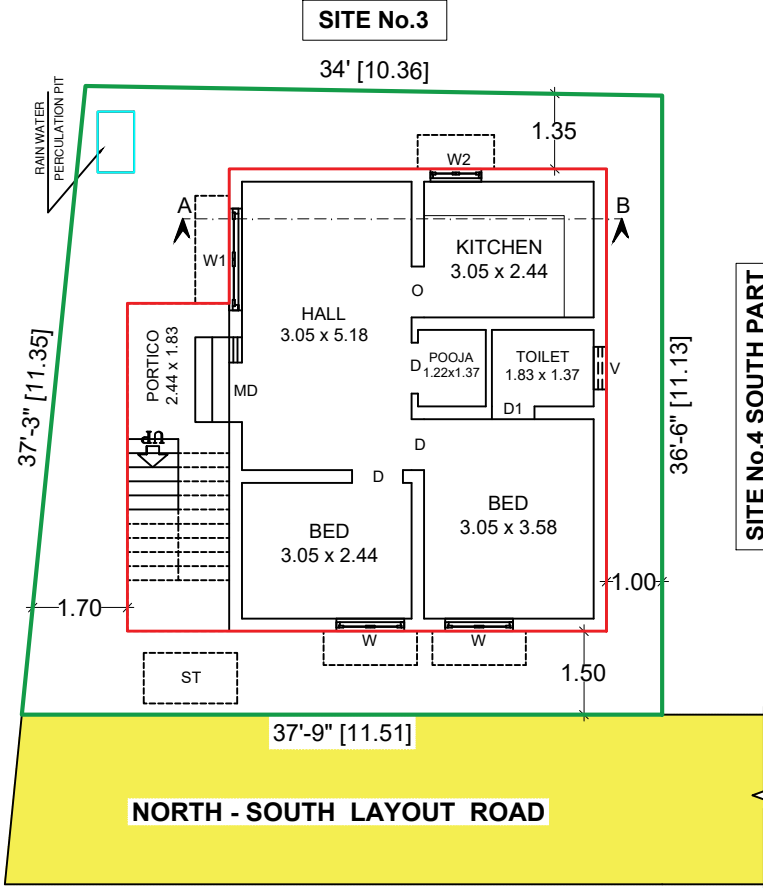
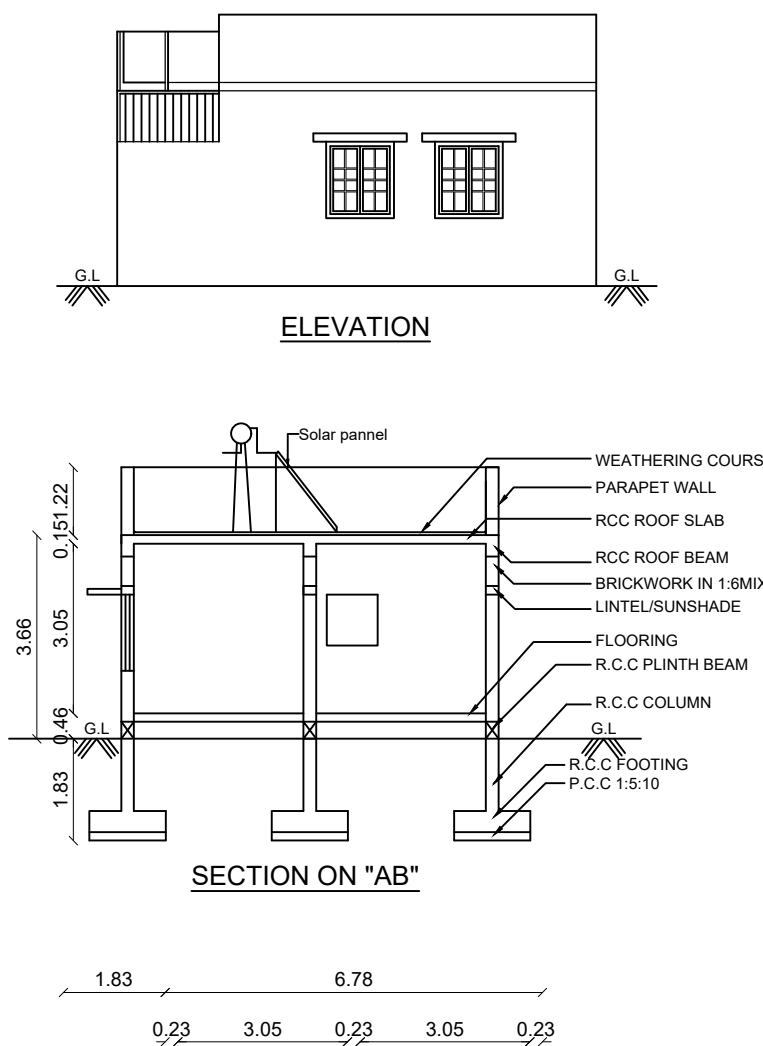
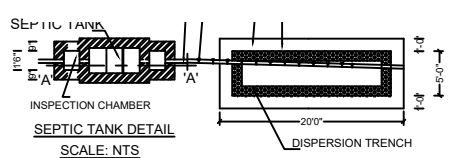
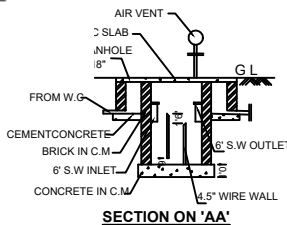
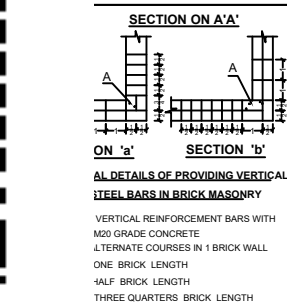
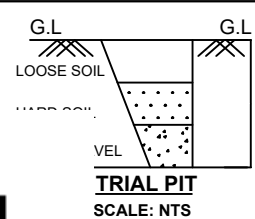
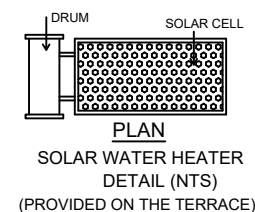
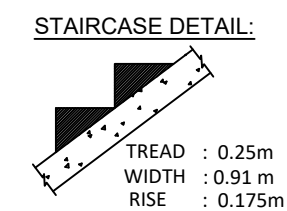
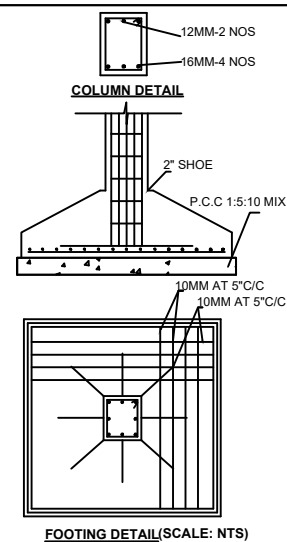
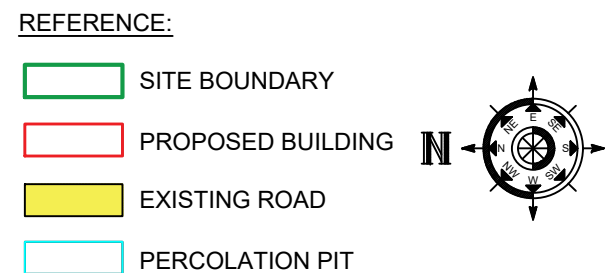


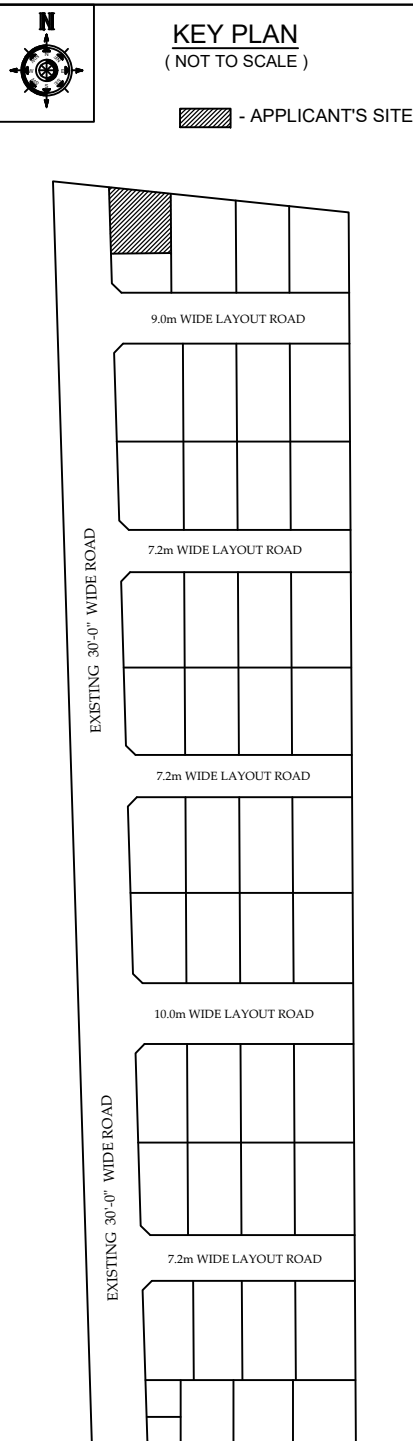

PLAN SHOWING THE PROPOSED CONSTRUCTION OF R.C.C. ROOF GROUND FLOOR RESIDENTIAL BUILDING IN PATTA No.2860, S.F. No. 505/2A2A1, SITE No. 4 NORTH PART, " SRI KRISHNA GARDEN ", NO.4 VEERAPANDI TOWN PANCHAYAT, COIMBATORE NORTH TALUK & DISTRICT.

LAYOUT APPROVED IN L.P./ C.L.P.A. No. 461/2022

<u>AREA DETAILS:</u>	<u>Sq.ft</u>		<u>Sq.m</u>	
AREA OF THE SITE	1316.00		122.259	
FLOOR NAME	TOTAL BUILT UP	Non FSI Area	Total Covered Area	
			<u>Sq.m</u>	<u>Sq.ft</u>
AREA OF THE GROUND FLOOR	62.64	4.46	67.10	722.31
TOTAL	62.64	4.46	67.10	722.31

JOINERY DETAILS:	METER
MD - MAIN DOOR	1.52 x 2.13
D,O - DOOR, OPEN	0.91 x 2.13
D1 - DOOR	0.76 x 2.13
W - WINDOW	1.22 x 1.37
W1 - WINDOW 1	1.83 x 1.37
W2 - WINDOW 2	0.91 x 0.91
V - VENTILATOR	0.91 x 0.61

SCALE : 1 : 100

NOTE: ALL METRIC DIMENSIONS ARE IN MM

HORIZONTAL DISTANCE FROM ELEC.LINE IF ANY

APPLICANT (Mr.DEVA ARUMUGAM)

Er.A.RAJESH KUMAR, D.C.E.,
Consulting Civil Engineer & LBS,
ANGALAMMAN ASSOCIATES
37, Rajeswari Building, (Opp) Police Station,
Kuppichipalayam Road, Periyanaickenpalayam,
Coimbatore - 641 020, Cell: 99528 50418.
Email: rajeshapbuilders@gmail.com

REGISTERED ENGINEER