

PLAN SHOWING THE PROPOSED CONSTRUCTION OF GROUND & FIRST FLOOR RCC ROOF RESIDENTIAL BUILDING AT SITE NO: D-9 EASTERN PART, S.F.NO: 61/5A1, SRI GANAPATHY NAGAR, VEERAPANDI VILLAGE, VEERAPANDI TOWN PANCHAYAT, COIMBATORE NORTH TALUK, COIMBATORE DISTRICT.

UNAPPROVED REGULARIZATION NA.KA.NO: 139/2018, DT: 15.07.2019

APPLICANT NAME:Mrs.K.PREMALATHA






AREA OF THE DOCUMENT		62.98 SQ.M (OR) 678.00 SQ.FT			
SL NO	DESCRIPTION	NON-FSI AREA IN SQ.M	FSI AREA IN SQ.M	TOTAL BUILD UP AREA	
				IN SQ.M	IN SQ.FT
1.	GROUND FLOOR -	4.80	39.89	44.69	481.04
2.	FIRST FLOOR -	-	28.40	28.40	305.69
TOTAL AREA		4.80	68.29	73.09	786.73

SCALE
1:100
(All Measurement are in Meter)

COLOUR INDEX:
SITE BOUNDARY
PROPOSED BUILDING

FSI CALCULATION
FSI = $\frac{68.29}{62.98}$
= 1.08

S.NO	TYPE	JOINERIES	METRE
1	MD	MAIN DOOR	1.52 x 2.13
2	D	DOOR	0.91 x 2.13
3	D1	DOOR	0.76 x 2.13
4	O	OPEN	0.91 x 2.13
5	KW	WINDOW	1.22 x 0.91
6	W	WINDOW	1.52 x 1.52
7	V	VENTILATOR	0.91 x 0.76

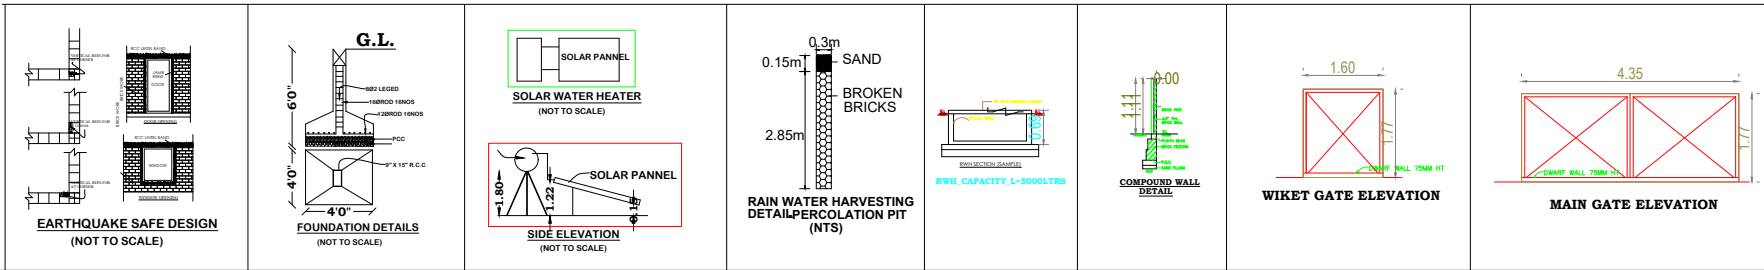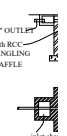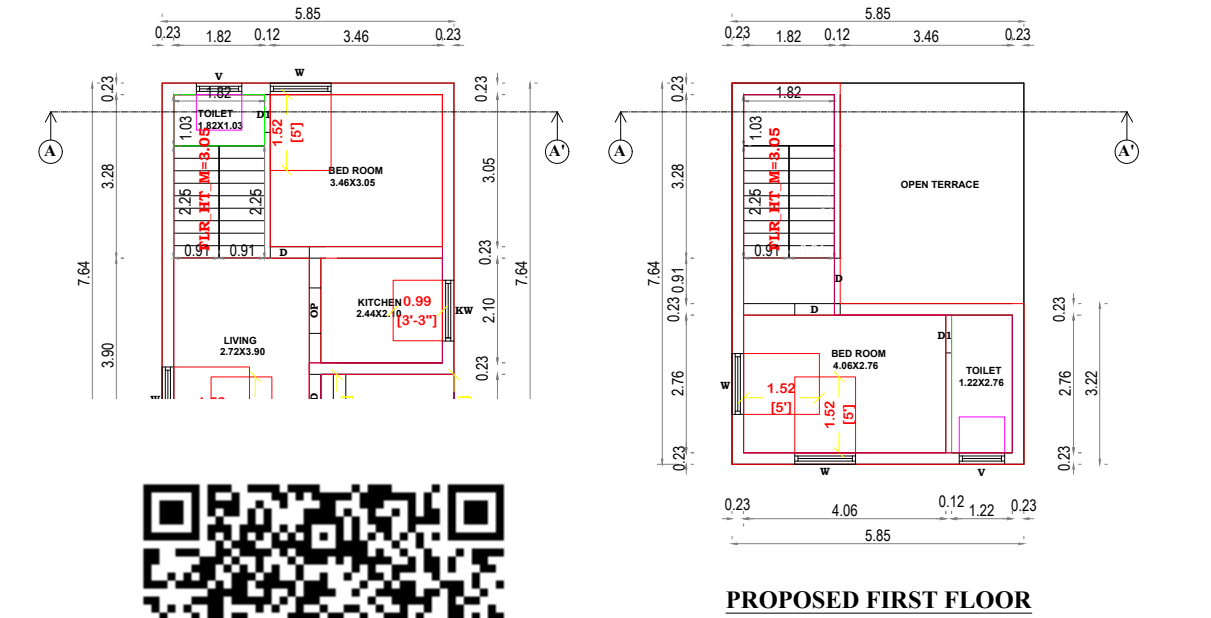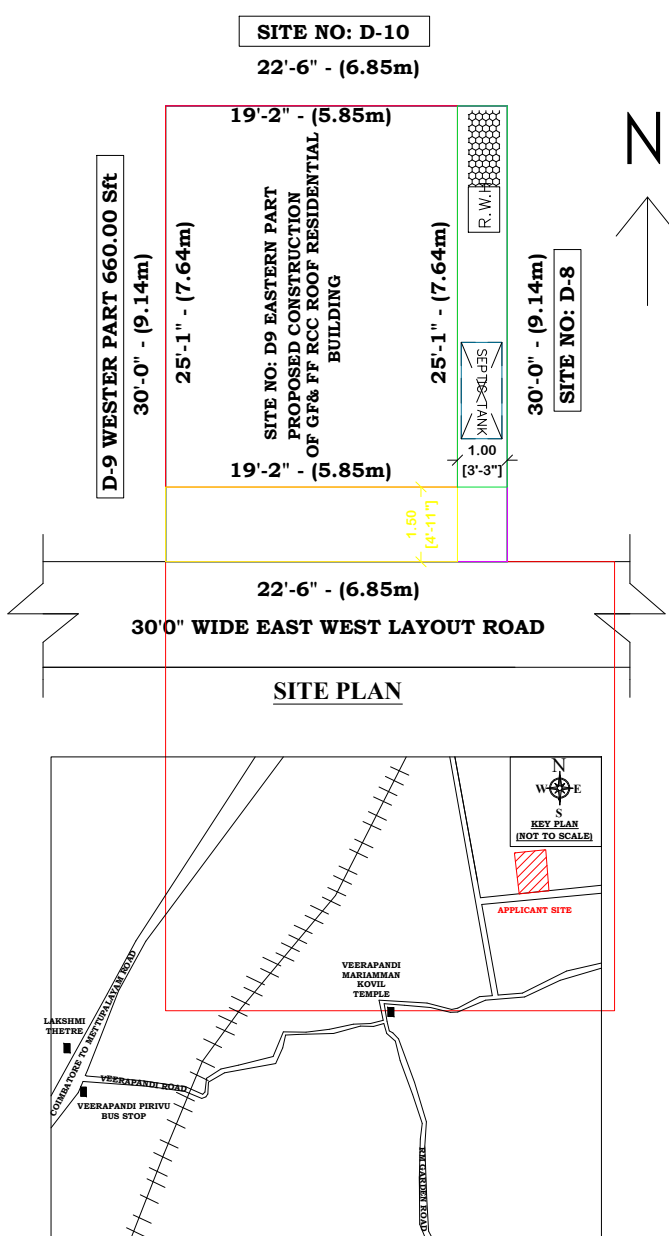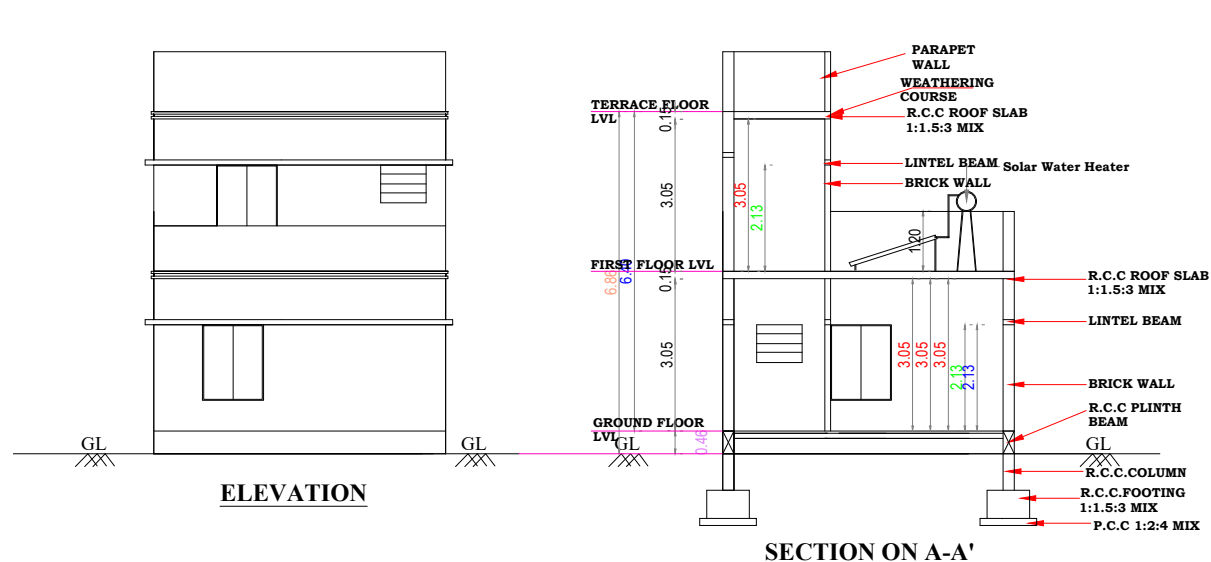

Cd. Vignesh Babu

APPLICANT

K.B. VIGNESH BABU
LBS ENGINEER - Gr.III - 067/2019
SAHA VINAYAGA ASSOCIATES
9/52-A, 1st Floor, Opp. Panchayat Office,
Periyanyakanpalayam, CBE-641020.
Cont: 9655151118 / 0422-4909919

REGISTERED ENGINEER