


PLAN SHOWING THE PROPOSED CONSTRUCTION OF R.C.C. ROOF GROUND & FIRST FLOOR COMMERCIAL BUILDING IN

OLD S.F.NO: 153/1A1, NEW S.F.NO:153/1A1A1A1A1, PLOT NO : 14&15, " SRI GANAPATHY AVENUE "

AT SAMATHUR TOWN PANCHAYAT, ANAIMALAI TALUK, COIMBATORE DISTRICT. (D.T.C.P App.No: 39/2022)

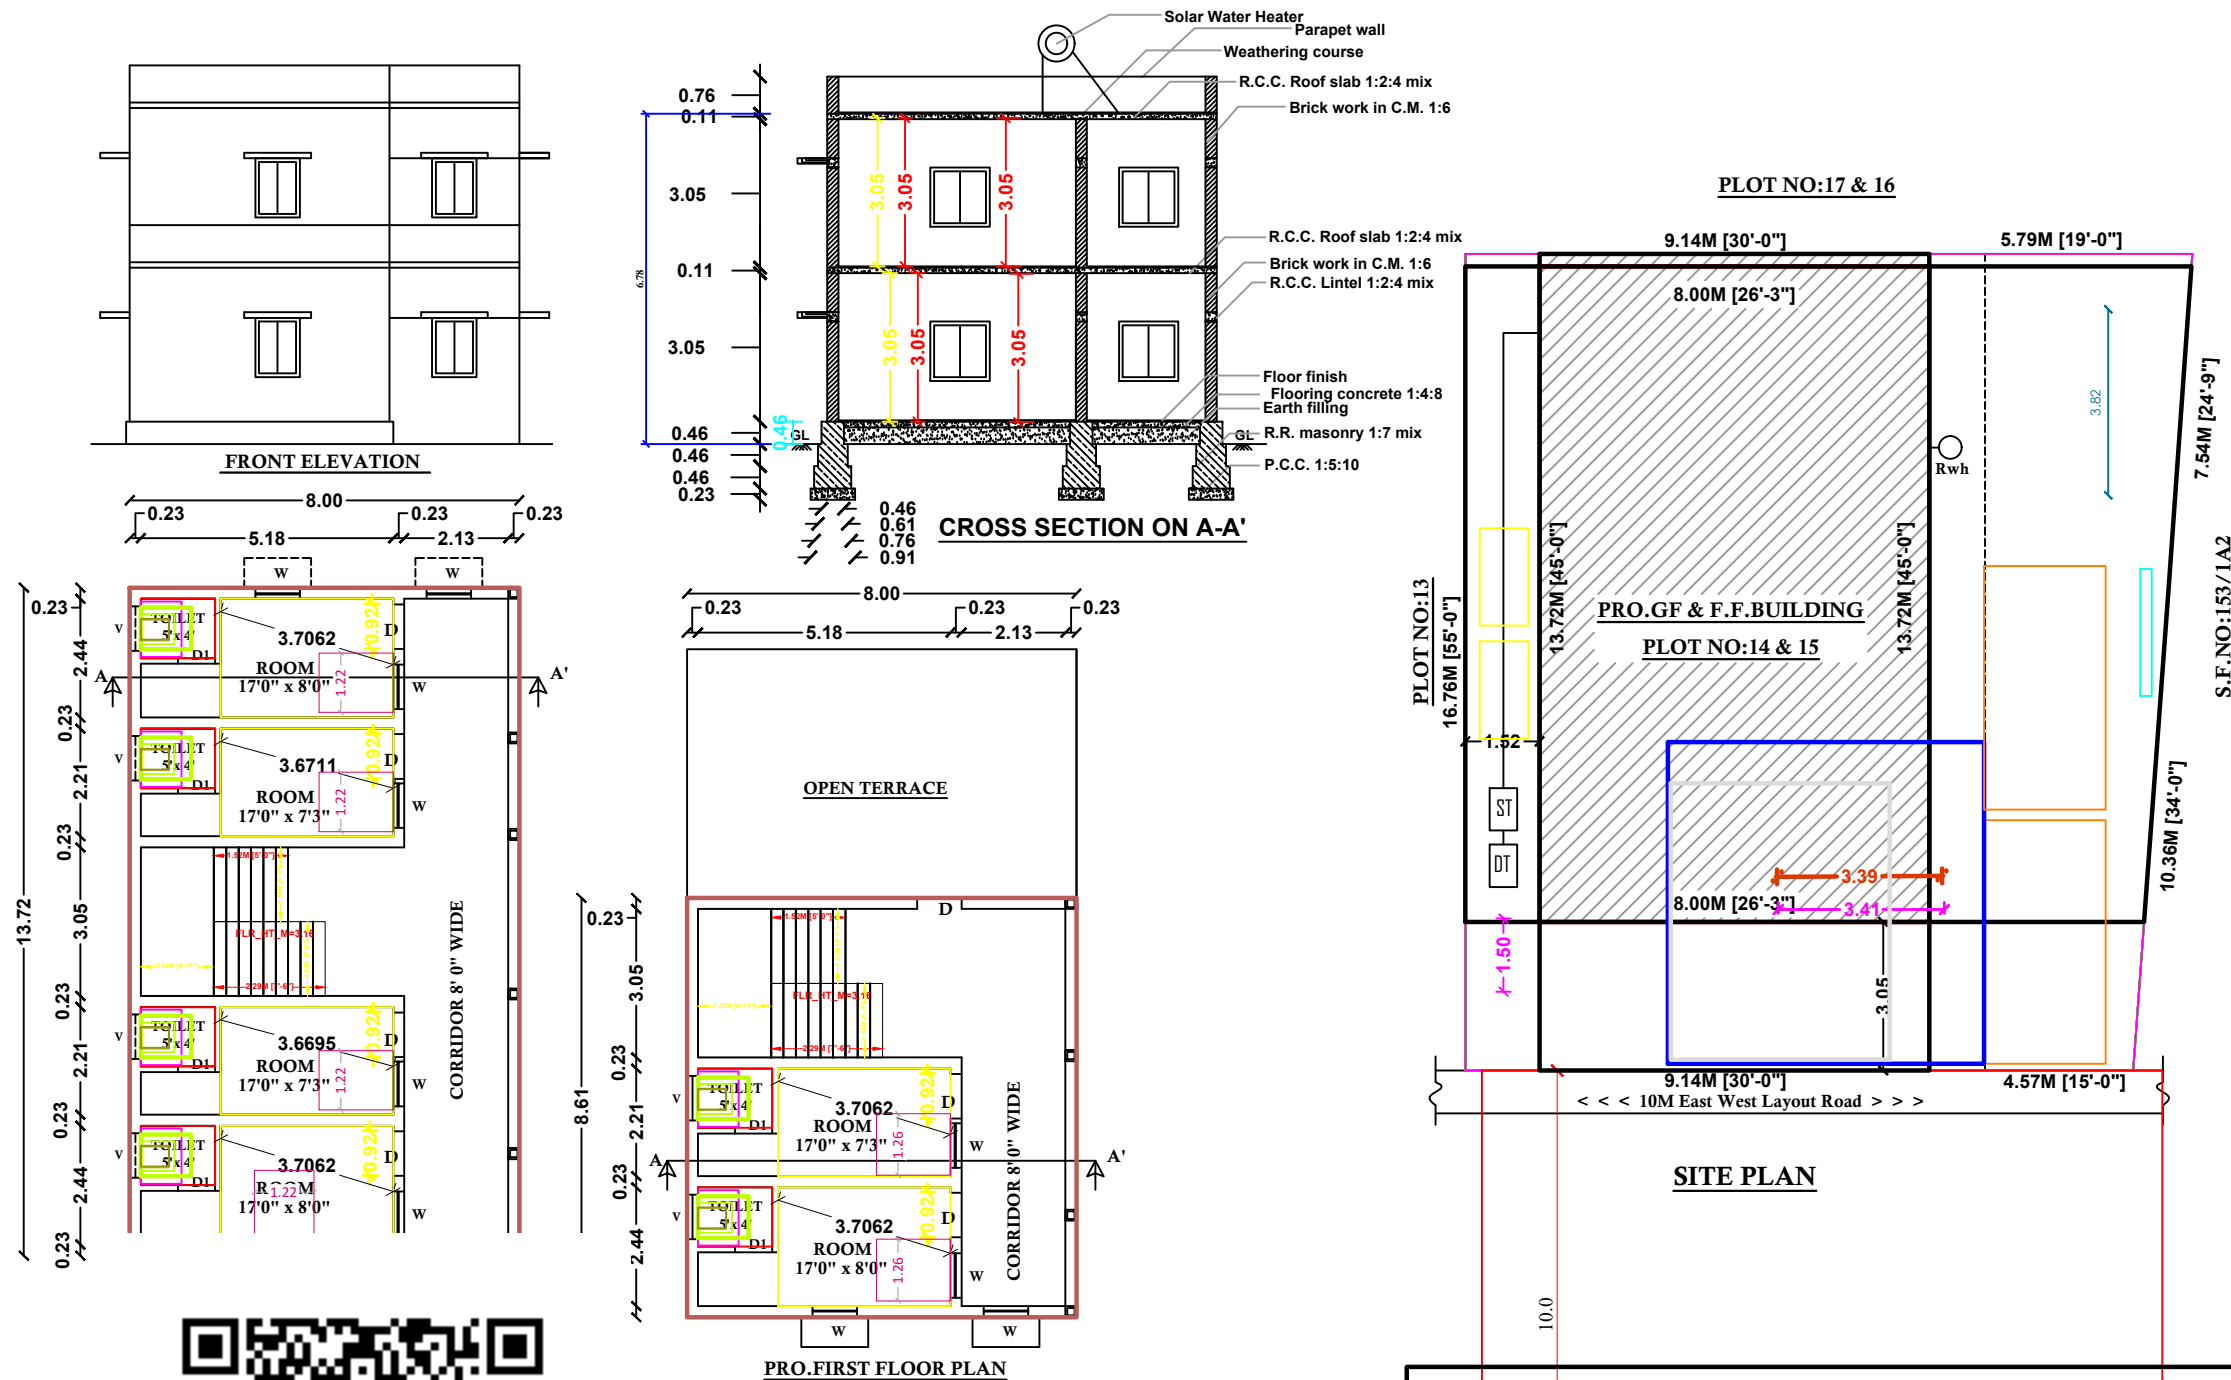


Scale
Plan : 1: 100
Site Plan : 1:200

Area details	Sq.ft.	Sq.m.
Area of the Site (1650+935)	2585.00	240.16
Area of the Pro.G.F.Building	1181.24	109.74
Area of the Pro.F.F.Building	741.53	68.89
Area of the Open Space	1403.76	130.42

Schedule of Joineries			
MD	Main Door	5'-0" x 7'-0"	(1.52 x 2.13)
D	Door	3'-3" x 7'-0"	(0.99 x 2.13)
D1	Door	2'-6" x 7'-0"	(0.76 x 2.13)
W	Window	4'-0" x 4'-6"	(1.21 x 1.37)
V	Ventilator	2'-6" x 2'-0"	(0.76 x 0.60)

Site boundary	
Pro.G.F.Building	
Pro.F.F.Building	
Road	
Rain Water Pit (RWH)	

Mr.N.MATHESH(S/o:NATESH)

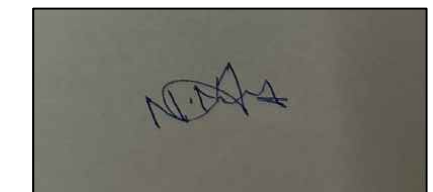

Applicant.

Mr. V.VINOTH KUMAR,D.C.E.,B.E.,L.B.S.,
VINAYAGA BUILDERS
Civil Engineer & Licensed Building Surveyor
#4. Marappan Street, Mariammal Complex, 1st Floor,
POLLACHI - 642 001. Cell : 95781 76476

Registered Engineer

SHEET_1