

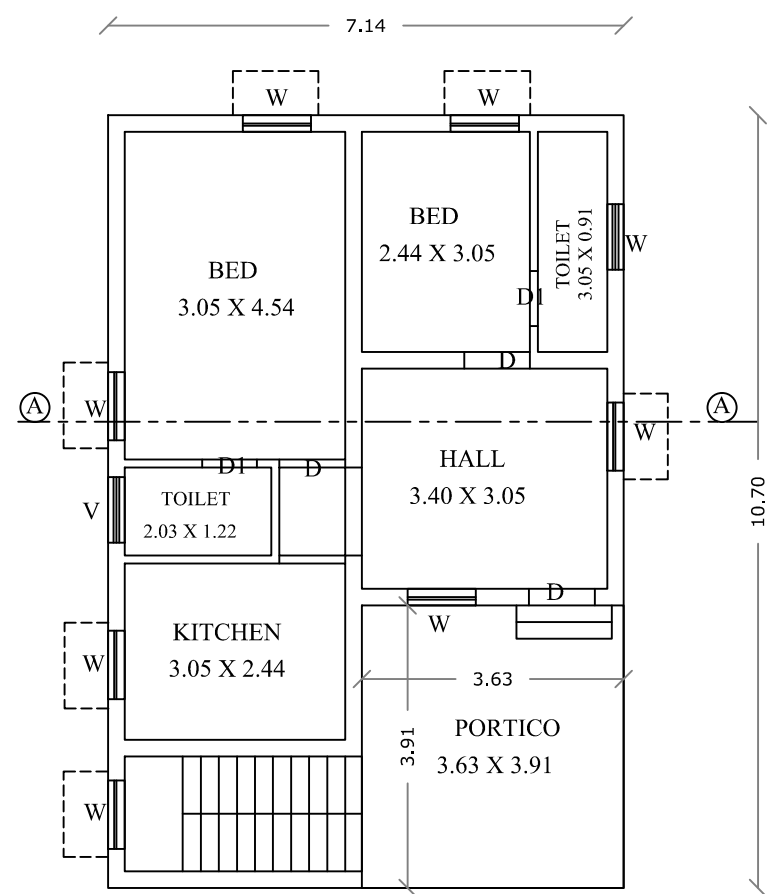
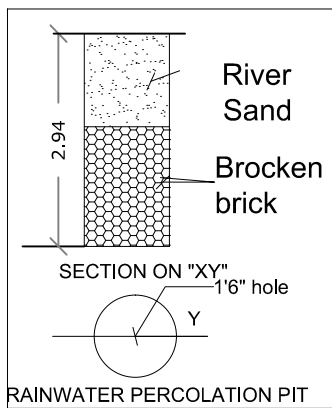
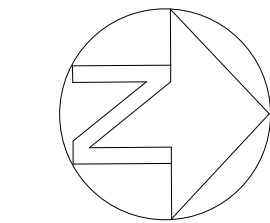




PLAN SHOWING THE PROPOSED R.C.C. ROOF RESIDENTIAL GROUND FLOOR BUILDING IN S.F.NO:295/33A, SITE NO:59, SWETHA GARDEN, ETTIMADAI TOWN PANCHAYAT, MADUKARAI TALUK, COIMBATORE DISTRICT.  
APPLICANT : Mr.V. USHA

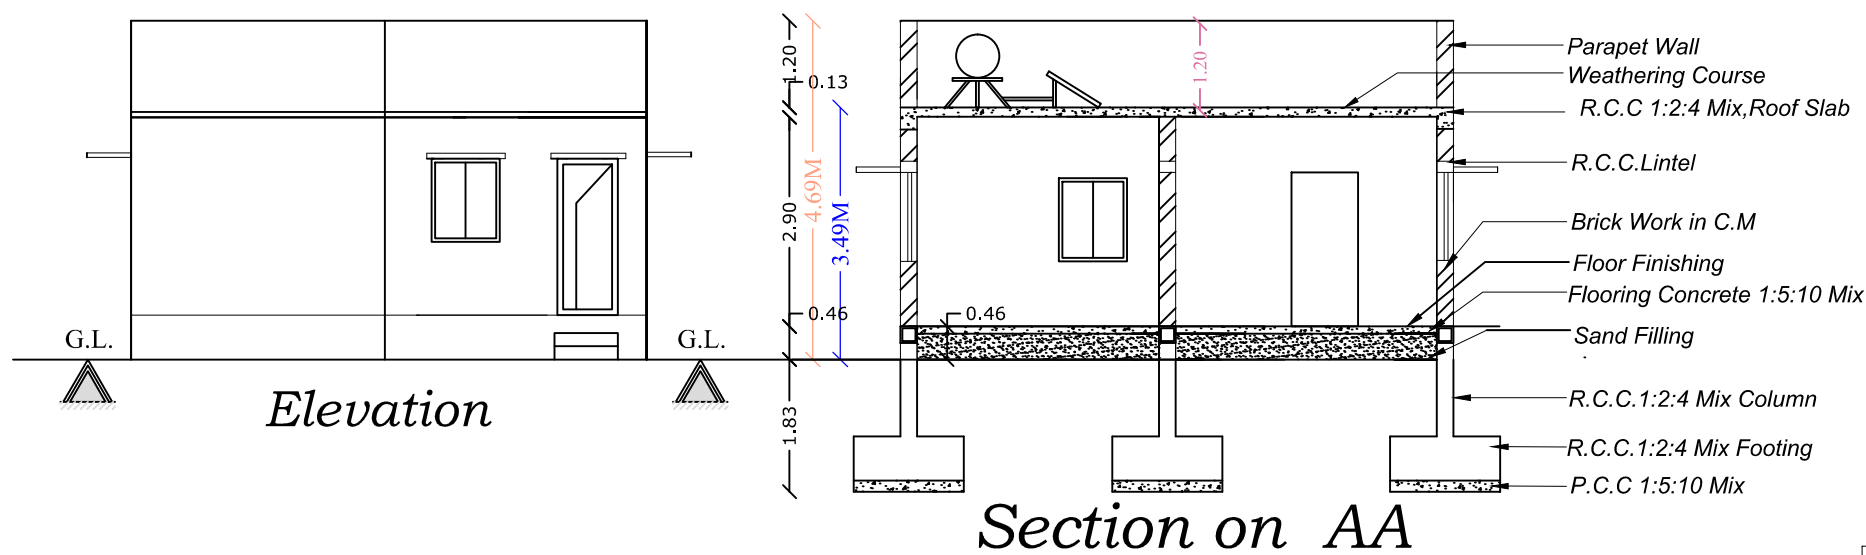

GROUND FLOOR PLAN

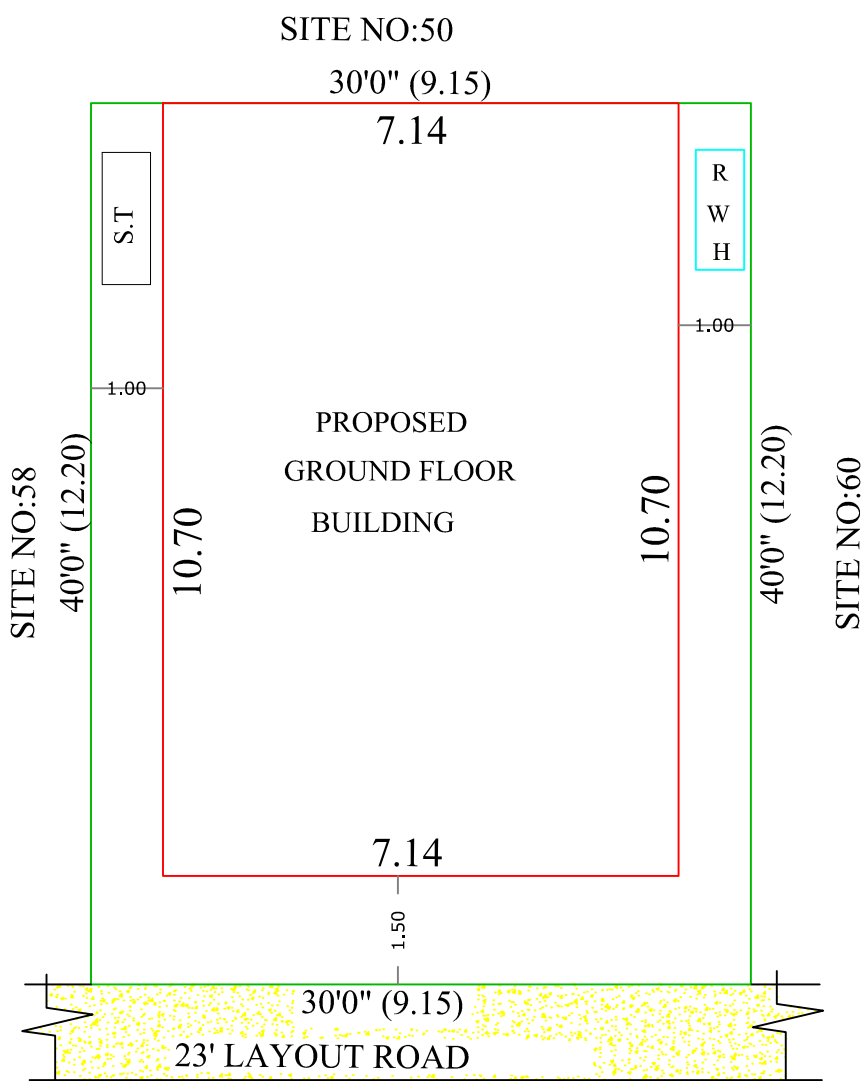

SITE PLAN

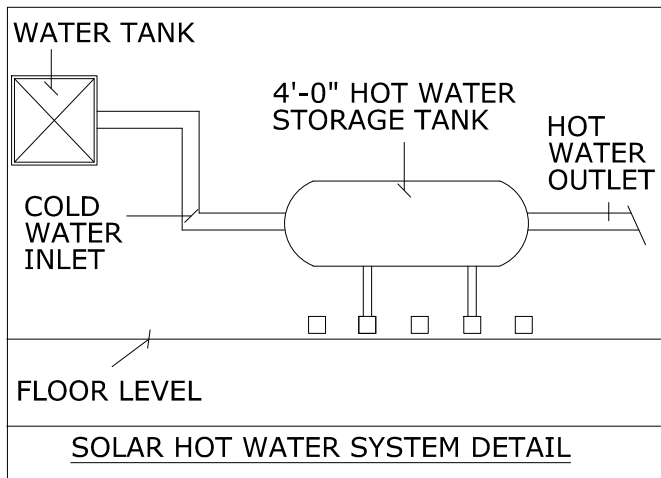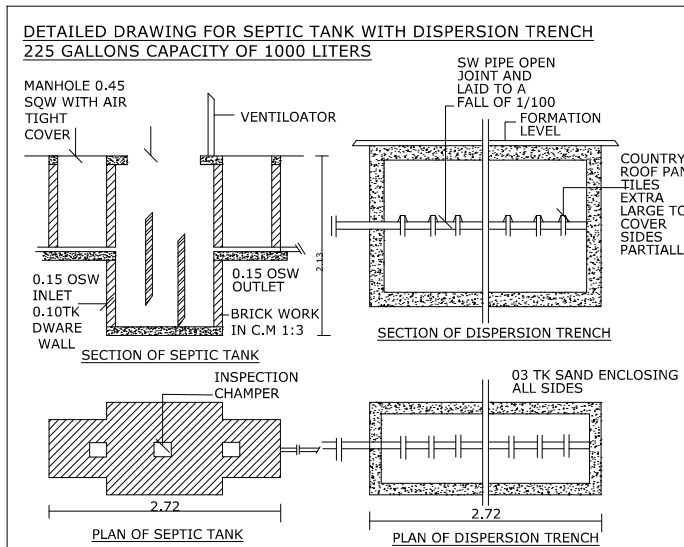

| AREA DETAILS   |                 |                                                 |                 |
|---|-----------------|-------------------------------------------------|-----------------|
| PLOT AREA DETAIL :                                                                                              |                 |                                                 |                 |
| Area of the Plot                                                                                                |                 | 1200 Sq.ft (or) 111.48 Sq.mt                    |                 |
|   |                 |                                                 |                 |
| BUILDING AREA DETAILS :                                                                                         |                 |                                                 |                 |
| Floor Name   | Area in (Sq.ft) | Area in (Sq.m)                                  | No of Dwellings |
| Proposed Ground Floor                                                                                           | 822.15          | 76.38                                           | 1               |
| JOINERY DETAILS                                                                                                 |                 |                                                 |                 |
| Sym.   | DESCRIPTION     | SIZE (IN METER)                                 |                 |
| D   | Door            | 0.91 x 2.13                                     |                 |
| D1   | Door            | 0.76 x 2.13                                     |                 |
| O   | Opening         | 0.91 x 2.13                                     |                 |
| W   | Window          | 1.22 x 1.37                                     |                 |
| V   | Ventilator      | 0.91 x 0.61                                     |                 |
| <div><div></div> - Site Boundary</div> <div><div></div> - Proposed Building</div> <div><div></div> - Road</div> |                 | All Dimension are in "METER"<br>Paper Size - A4 |                 |

V. usha .  
V. USHA  
APPLICANT

ER. P. MANOHARAN  
Registered Engineer Gr-I  
ROYALTECH BUILDERS  
SULUR, COIMBATORE -641402  
Cell:9363158089

Registered Engineer

