




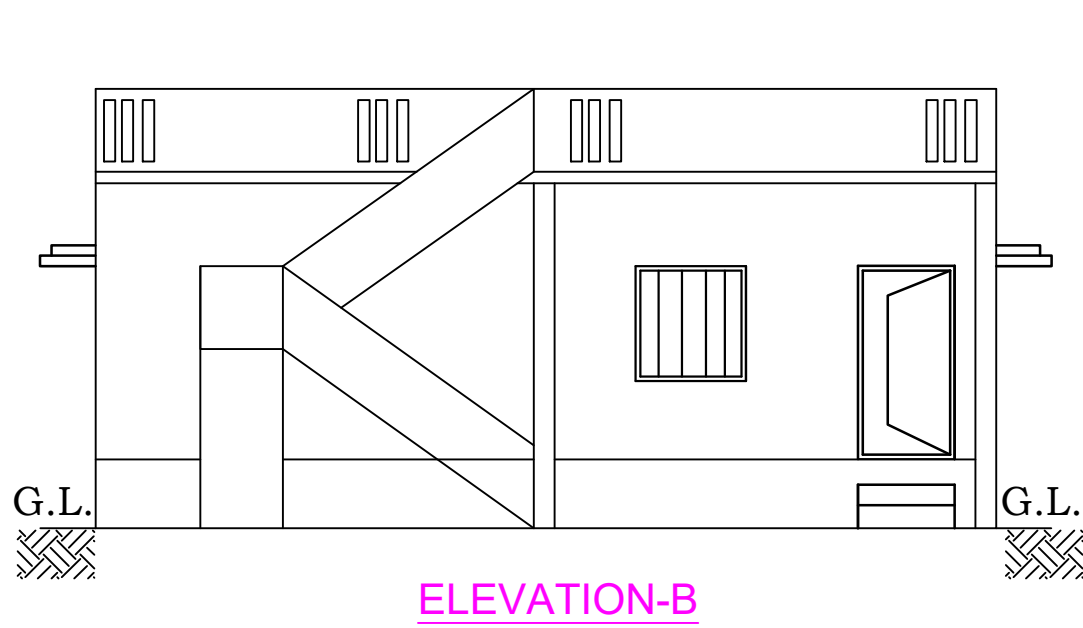


ELEVATION-B

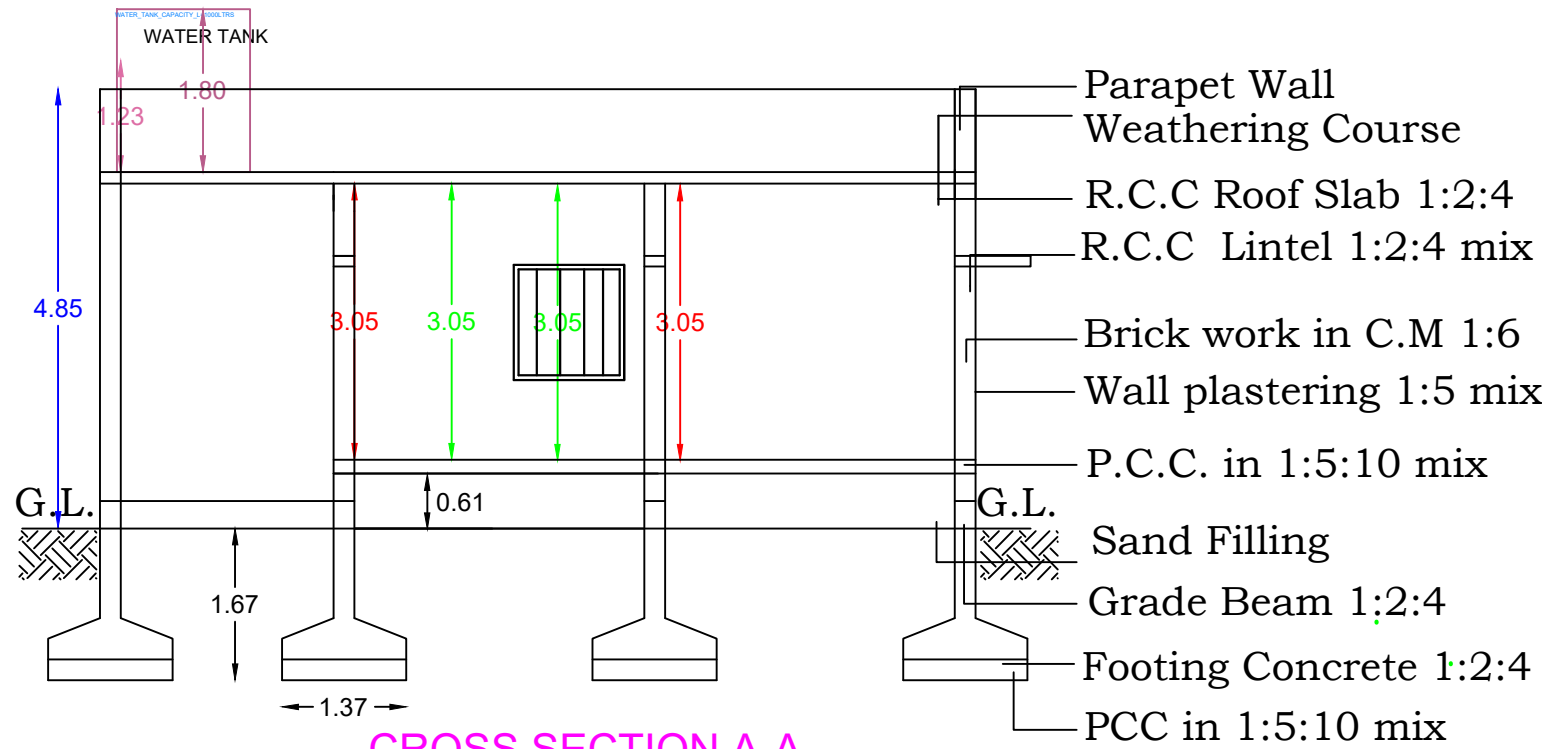


CROSS SECTION A-A

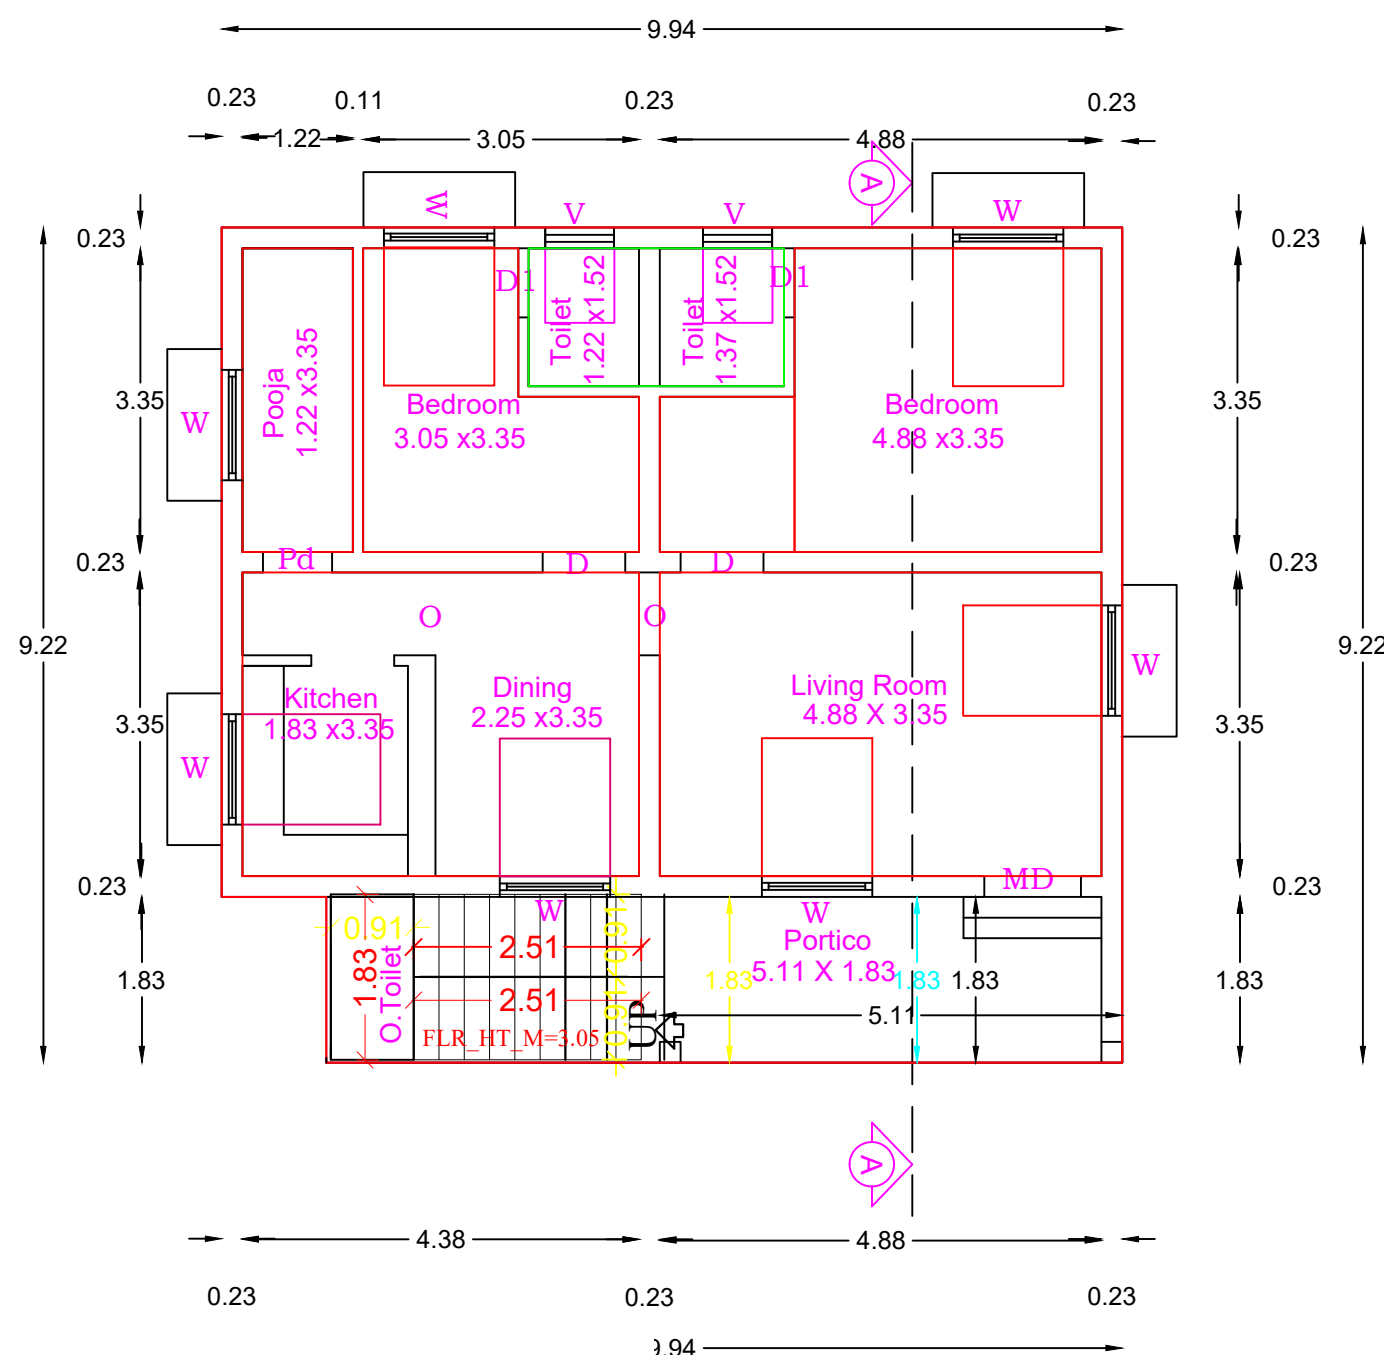


GROUND FLOOR PLAN

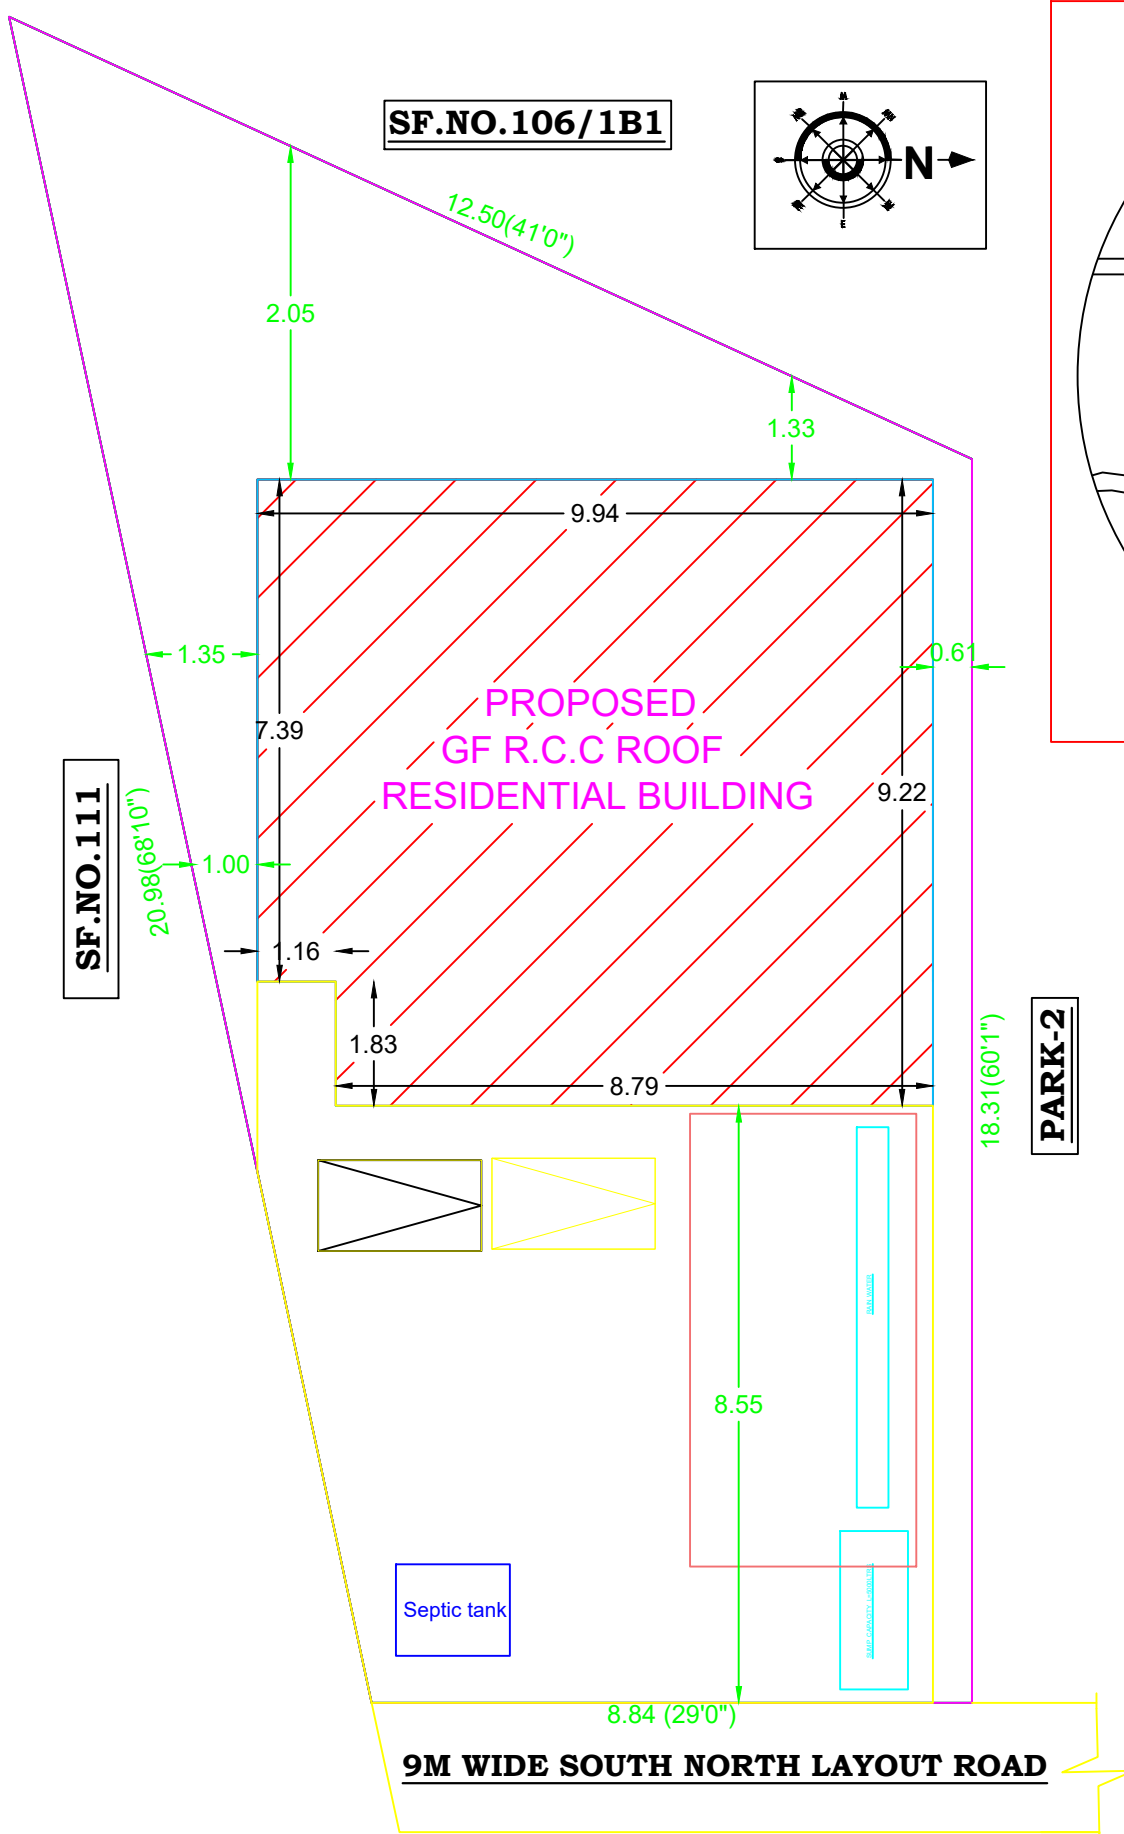


SITE PLAN

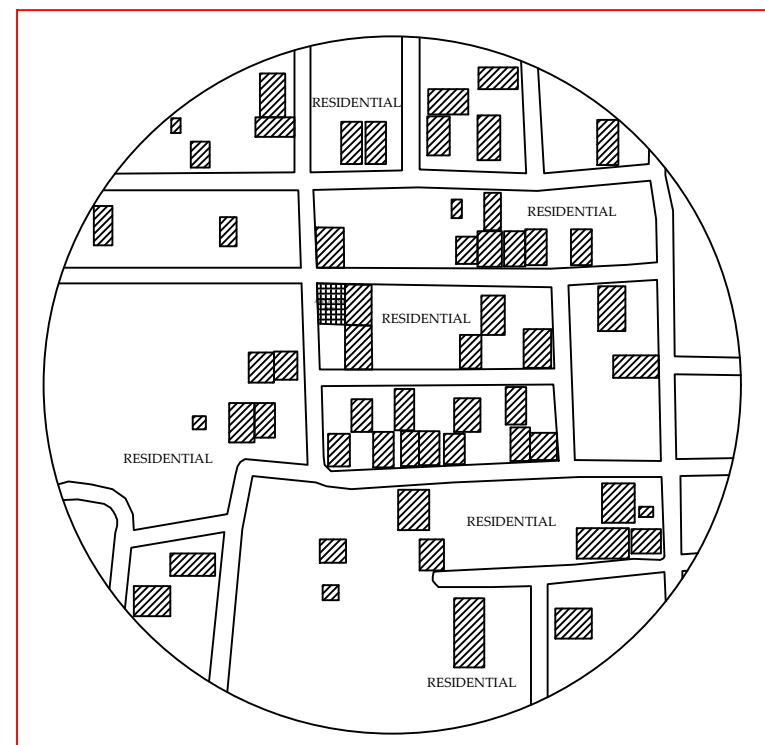


TOPO PLAN
(not to scale)

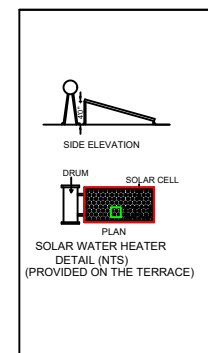


SIDE ELEVATION
DETAIL (NTS)
(PROVIDED ON THE TERRACE)

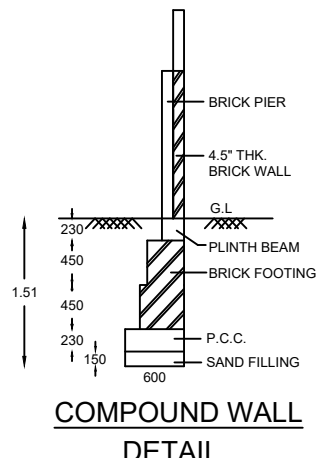


COMPOUND WALL
DETAIL

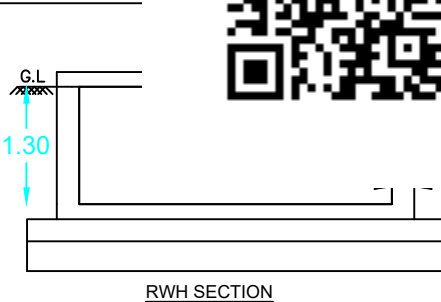


RWH SECTION

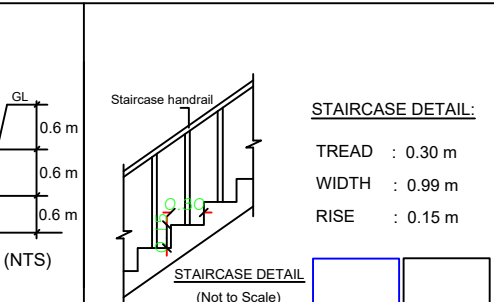

STAIRCASE DETAIL
(Not to Scale)

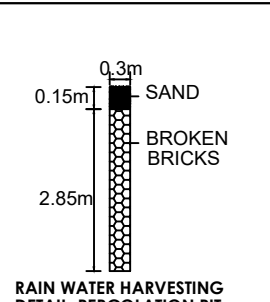

RAIN WATER HARVESTING
DETAIL-PERCOLATION PIT
(NTS)

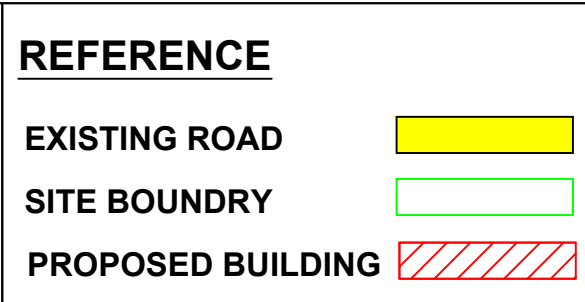


REFERENCE

EXISTING ROAD


SITE BOUNDARY

PROPOSED BUILDING

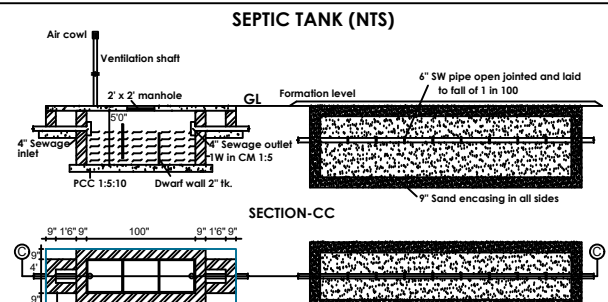

SEPTIC TANK (NTS)

SECTION-CC

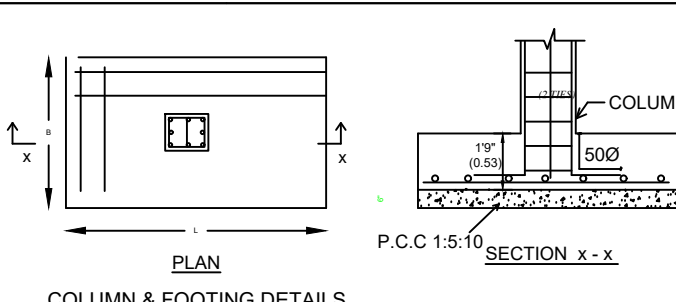

COLUMN & FOOTING DETAILS

**Plan Showing the Proposed Construction
of Ground Floor R.c.c Roof Residential
Building in S.F.No.106/3,
(Patta No.6243) Site.No.36 at
"NEXT CITY" (Dtcp .No.236/2024,
No.4 Veerapandi Town Panchayat,
Coimbatore North Taluk and Coimbatore
District.**

AREA STATEMENT		
DESCRIPTION	SQ.FT	SQ.M
PLOT EXTENT	2106.00	195.65
PRO.GROUND FLOOR	965.00	89.65
OPEN SPACE	1141.00	106.00

SCHEDULE OF JOINERY			
TYPE	DESCRIPTION	SIZE IN METER	SIZE IN FEET
MD	M.DOOR	1.52 X 2.13	5'-0" X 7'-0"
D	DOOR	0.91 X 2.13	3'-0" X 7'-0"
D1	DOOR	0.76 X 2.13	2'-6" X 7'-0"
O	OPEN	0.91 X 2.13	3'-0" X 7'-0"
W1	WINDOW	1.83 X 1.52	6'-0" X 5'-0"
W	WINDOW	1.22 X 1.37	4'-0" X 4'-6"
W3	WINDOW	0.91 X 1.37	3'-0" X 4'-6"
KW	WINDOW	0.91 X 0.91	3'-0" X 3'-0"
V1	VENTILATOR	0.76 X 0.76	2'-6" X 2'-6"

SCALE - 1:100
[ALL DIMENSIONS ARE IN METER]

g. Bujar

Mr.S.BOOPATHYRAJASEKAR
NAME OF THE APPLICANTS

Er. B. KUMAR, DCE/PA, LBS
Gr.I - Licensed No.166/LS/2023/00001
SREE KUMAR ASSOCIATES
53-C, Balaji Complex, Kuppichipalayam Road
Periyanaickenpalayam, Coimbatore - 641020
Cell : 90423 09865, 88257 92661

L.B.S/ENGINEER
SREE KUMAR ASSOCIATES
Er.B.KUMAR,B.E(CIVIL) L.B.S
Licence No:(166/LS/2023/00001)
53C, Balaji Complex, Periyanaickenpalayam -641 020
Cell : 9042309865 , 8825792661