


PLAN SHOWING THE PROPOSED R.C.C ROOFED RESIDENTIAL BUILDING IN GROUND FLOOR AT S.F NO: 60/1 NOW 60/1C, F-BLOCK SITE NO:16, "SRI GANAPATHY NAGAR F-BLOCK" NO.4 VEERAPANDI VILLAGE AND TOWN PANCHAYAT, COIMBATORE NORTH TALUK & COIMBATORE DISTRICT.


SITE REGULARIZATION NO : NA.KA.NO:139/2018-3,DATED:18.07.2022,SPF/DTCP NO:2364/2018

APPLICANT'S NAME : N.GUNASEKARAN S/O NANJAPPAN

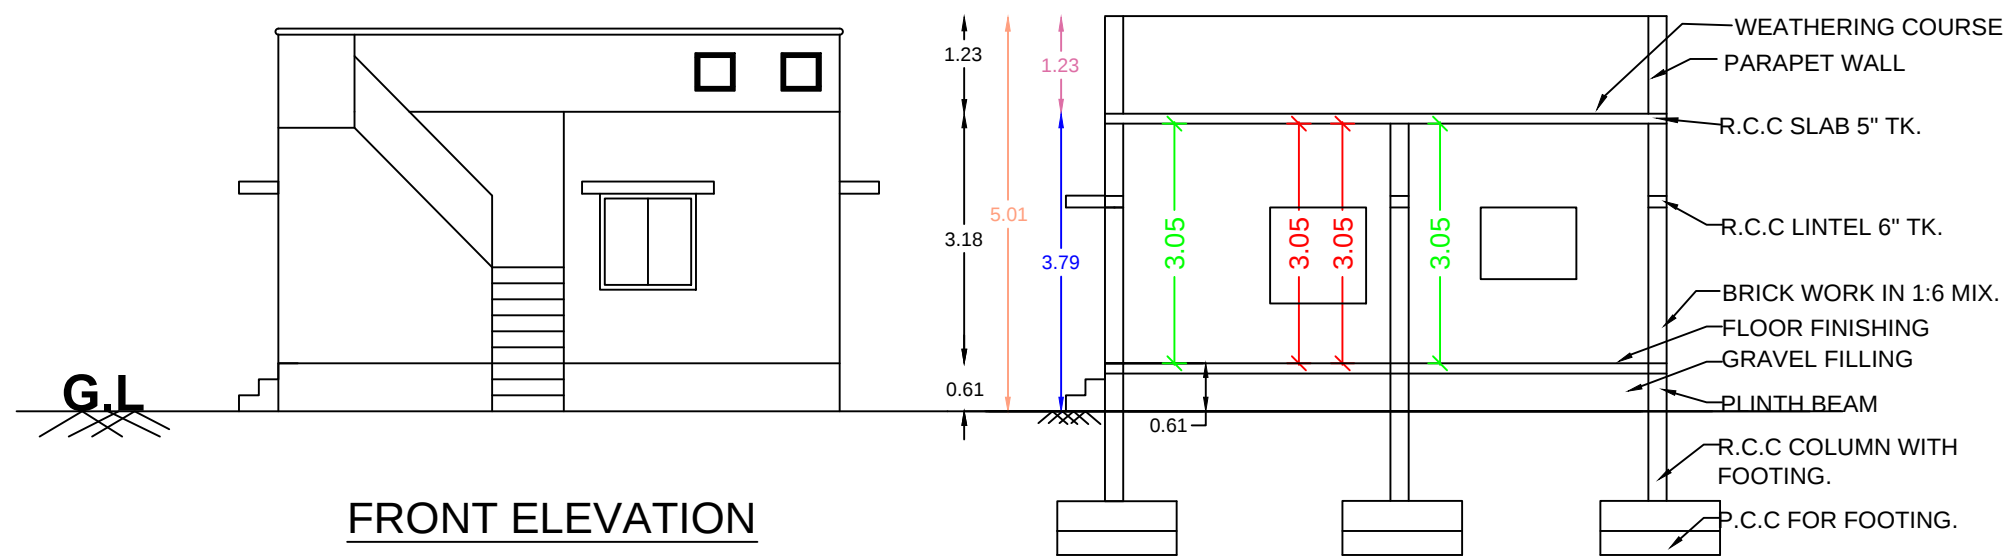


FRONT ELEVATION


CROSS SECTION A-A

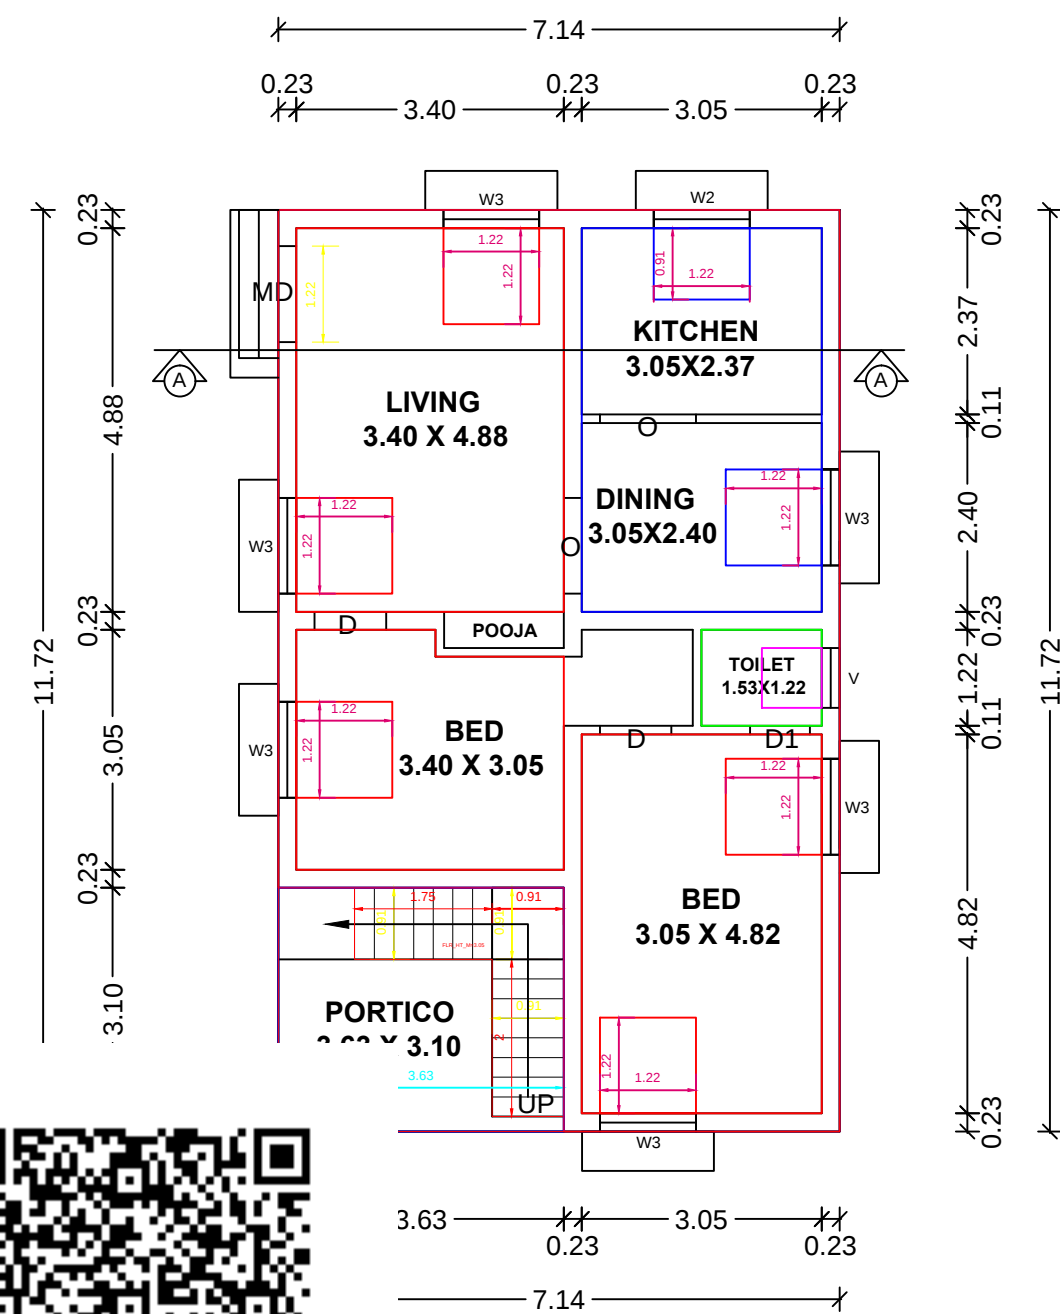

GROUND FLOOR PLAN

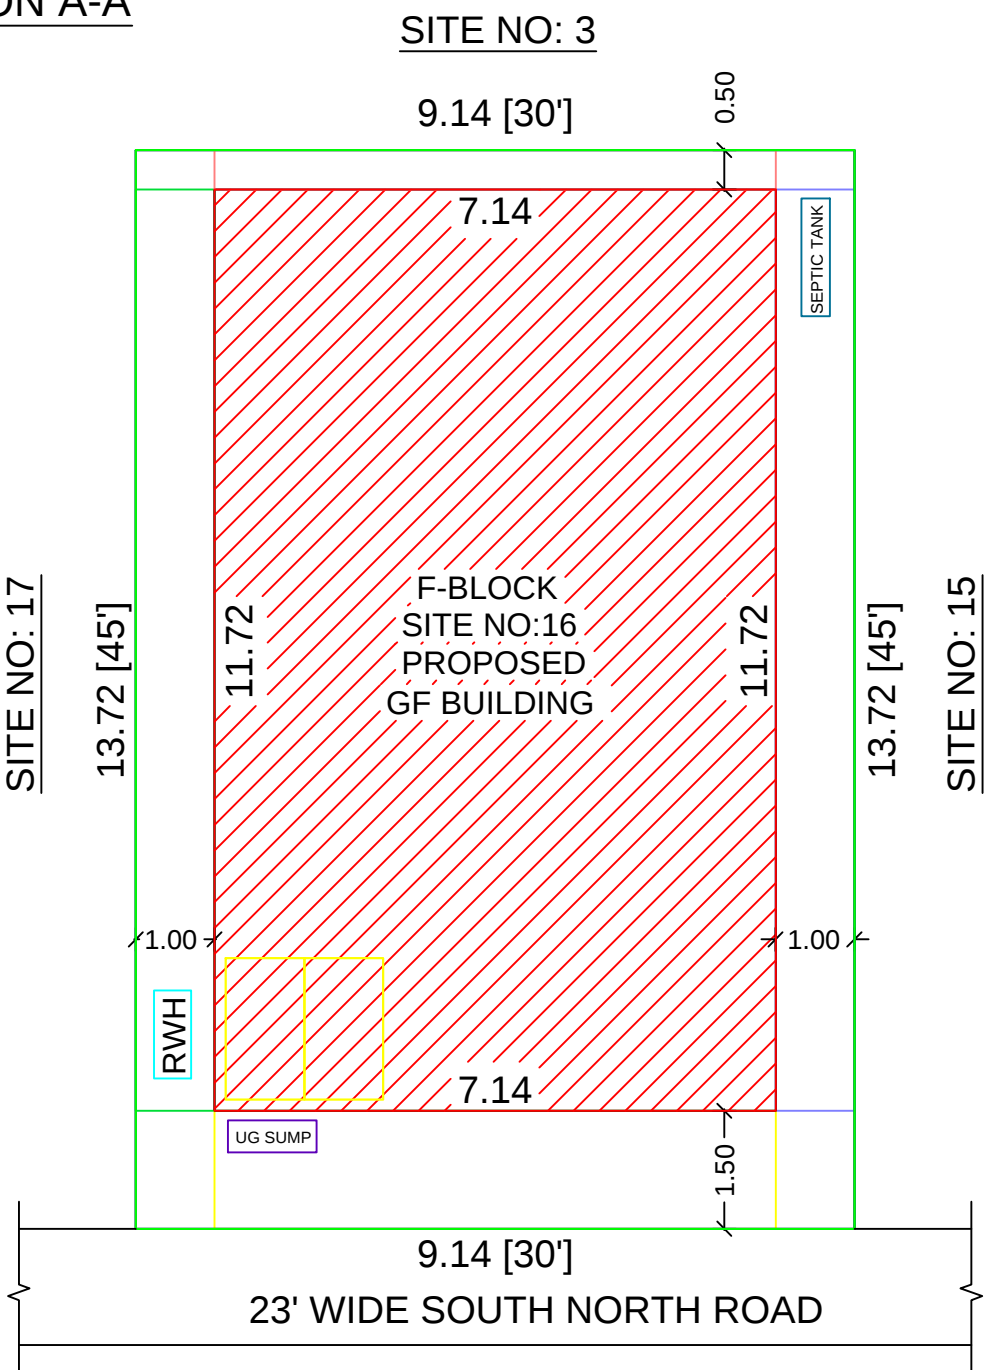

SITE PLAN

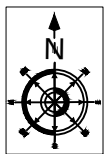

OFFICE USE ONLY AREA STATEMENT		
DESCRIPTION	SQ.FT	SQ.M
PLOT EXTENT	1350.00	125.41
PRO. GROUND FLOOR	900.72	83.68
PRO. FIRST FLOOR	-	-
TOTAL	900.72	83.68
OPEN SPACE	449.28	41.73

PLOT COVERAGE 66.72 %
F.S.I 0.667

REFERENCE	
EXISTING ROAD	
SITE BOUNDARY	
PROPOSED BUILDING	

SCHEDULE OF JOINERY			
TYPE	DESCRIPTION	SIZE IN METER	SIZE IN FEET
MD	M.DOOR	1.52 X 2.13	5'-0" X 7'-0"
D	DOOR	0.91 X 2.13	3'-0" X 7'-0"
D1	DOOR	0.76 X 2.13	2'-6" X 7'-0"
O	OPEN	0.91 X 2.13	3'-0" X 7'-0"
W1	WINDOW	1.83 X 1.52	6'-0" X 5'-0"
W2	WINDOW	1.22 X 1.37	4'-0" X 4'-6"
W3	WINDOW	1.22 X 1.22	4'-0" X 4'-0"
KW	WINDOW	1.22 X 0.91	4'-0" X 3'-0"
V1	VENTILATOR	0.76 X 0.76	2'-6" X 2'-6"

SCALE - 1:100
[ALL DIMENSIONS ARE IN METER]

APPLICANT'S SIGNATURE

ER. D.VIGNESHKUMAR, B.E.L.B.S.
License No : 166/LS/2022/00002
VIGNESH CONSTRUCTIONS
No.3, Sree Vaari Complex, Veerapandi Pirivu
Mettupalayam Road, Coimbatore - 641019
Mobile : 9842522943, Tel : 0422 4214647

L.B.S/ENGINEER