



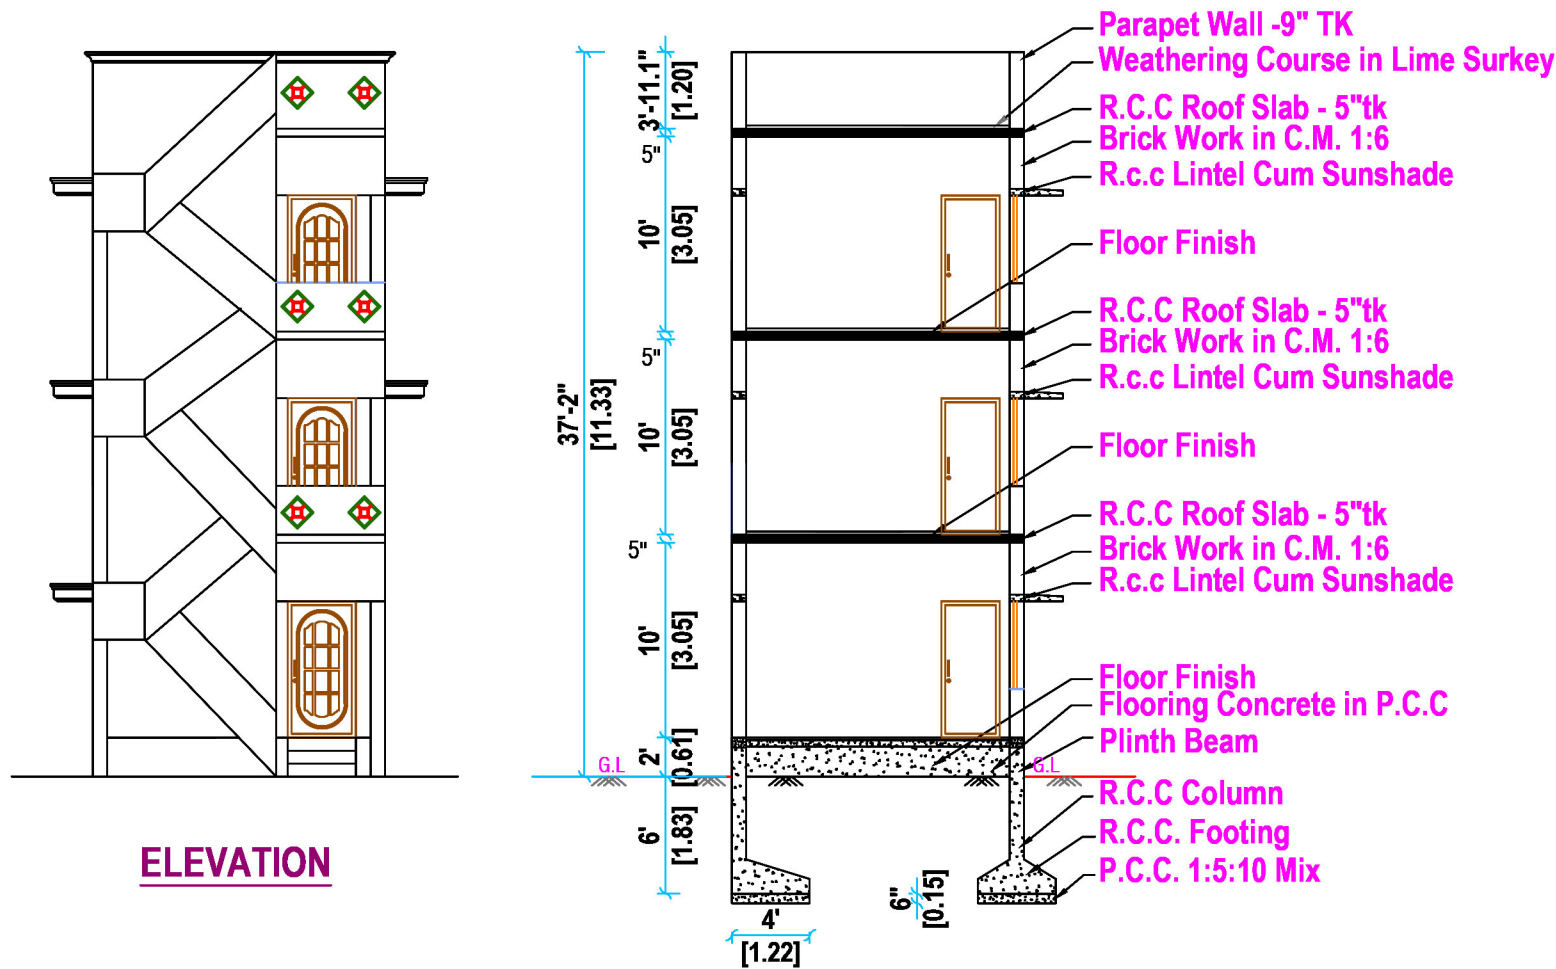

ELEVATION


SECTION ON "AB"

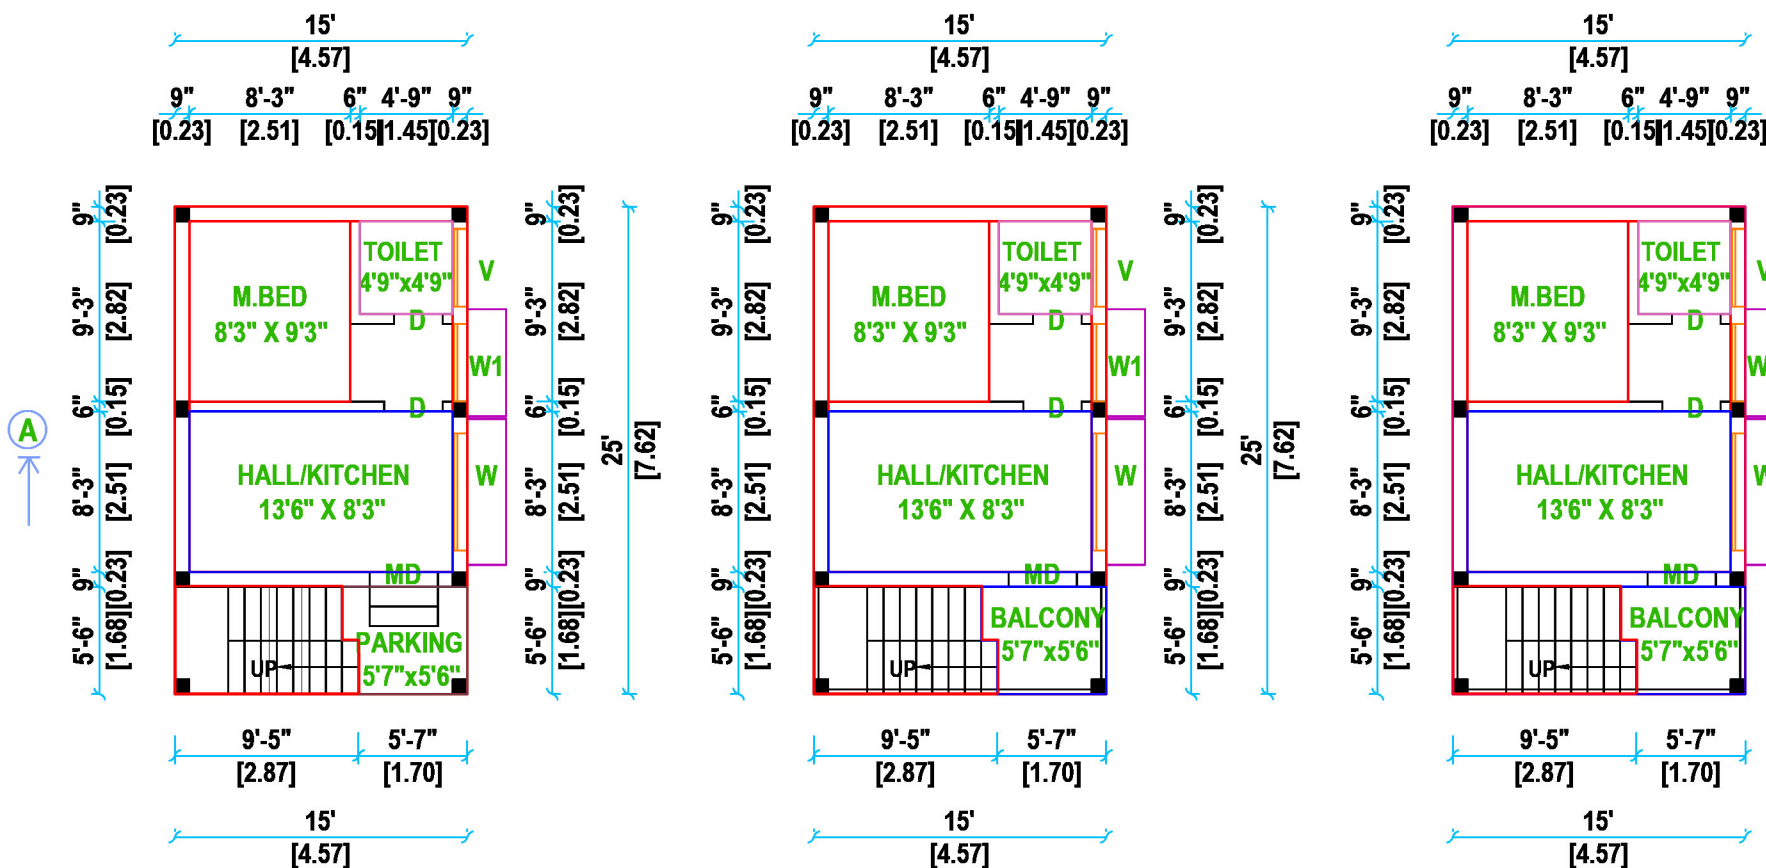

GROUND FLOOR PLAN


FIRST FLOOR PLAN

SECOND FLOOR PLAN

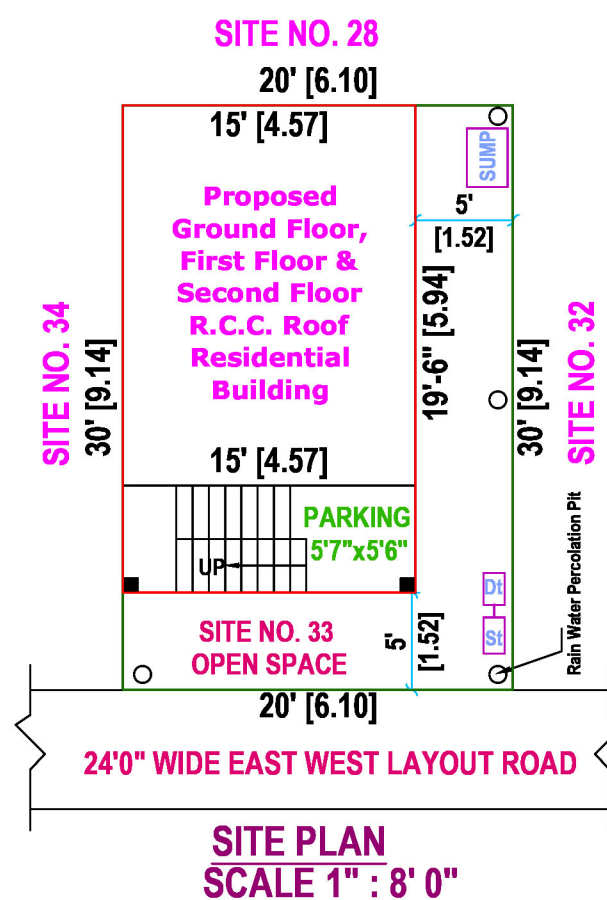

SITE PLAN
SCALE 1" : 8' 0"

Plan Showing the Proposed Construction of Ground Floor ,
First Floor & Second Floor R.C.C. Roof Residential Building
in S.F.No.291/ 5A, Site No.33 At Aandal Nagar ,
Ottarpalayam Village, Pallapalayam Town Panchayat, Ward
No.13, Sulur Taluk Coimbatore District.
(LayOut Approved No. L.P/R (C.P.N.)No. 160/ 2022)

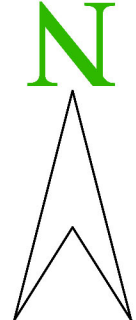Plan, Section & Elevation	Site Plan	
SCALE 1" : 8' 0" (1 : 96)		
	SITE BOUNDARY	
	PROPOSED BUILDING	
	ROAD	

AREA DETAILS	IN SQ.FT	IN SQ.M
AREA OF THE SITE	600.00	55.74
AREA OF THE PROPOSED GROUND FLOOR BUILDING	375.00	34.84
AREA OF THE PROPOSED FIRST FLOOR BUILDING	375.00	34.84
AREA OF THE PROPOSED SECOND FLOOR BUILDING	375.00	34.84
AREA OF THE OPEN SPACE	225.00	20.90

JOINERY DETAILS			
Sym.	DESCRIPTION OF ITEM	IN FEET	IN METER
MD	MAIN DOOR	3' 6" X 7' 0"	1.07 X 2.13
D	DOOR	3' 3" X 7' 0"	1.00 X 2.13
D1	DOOR	2' 6" X 7' 0"	0.76 X 2.13
W	WINDOW	6' 0" X 4' 6"	1.83 X 1.37
W1	WINDOW	4' 0" X 4' 6"	1.22 X 1.37
V	VENTILATOR	4' 0" X 2' 0"	1.22 X 0.61

HORIZONTAL DISTANCE FROM HT.LINE IF ANY - NIL.

SEPTIC TANK 1NO. WITH A CAPACITY OF - 250GALLONS

PERCOLATION PIT @ 10' C/C

APPLICANT

N.SELVI, D.C.E., A.M.I.E.,
Licensed Building Surveyor,
31/19-B, Sornamaniammal Layout,
Krishnapuram, Singanailur,
Coimbatore - 641 005.
Cell: 88077 19193, 99527 90661
Reg Eng No.GR 111/ 001/ 2015-2026

REGISTERED ENGINEER

