

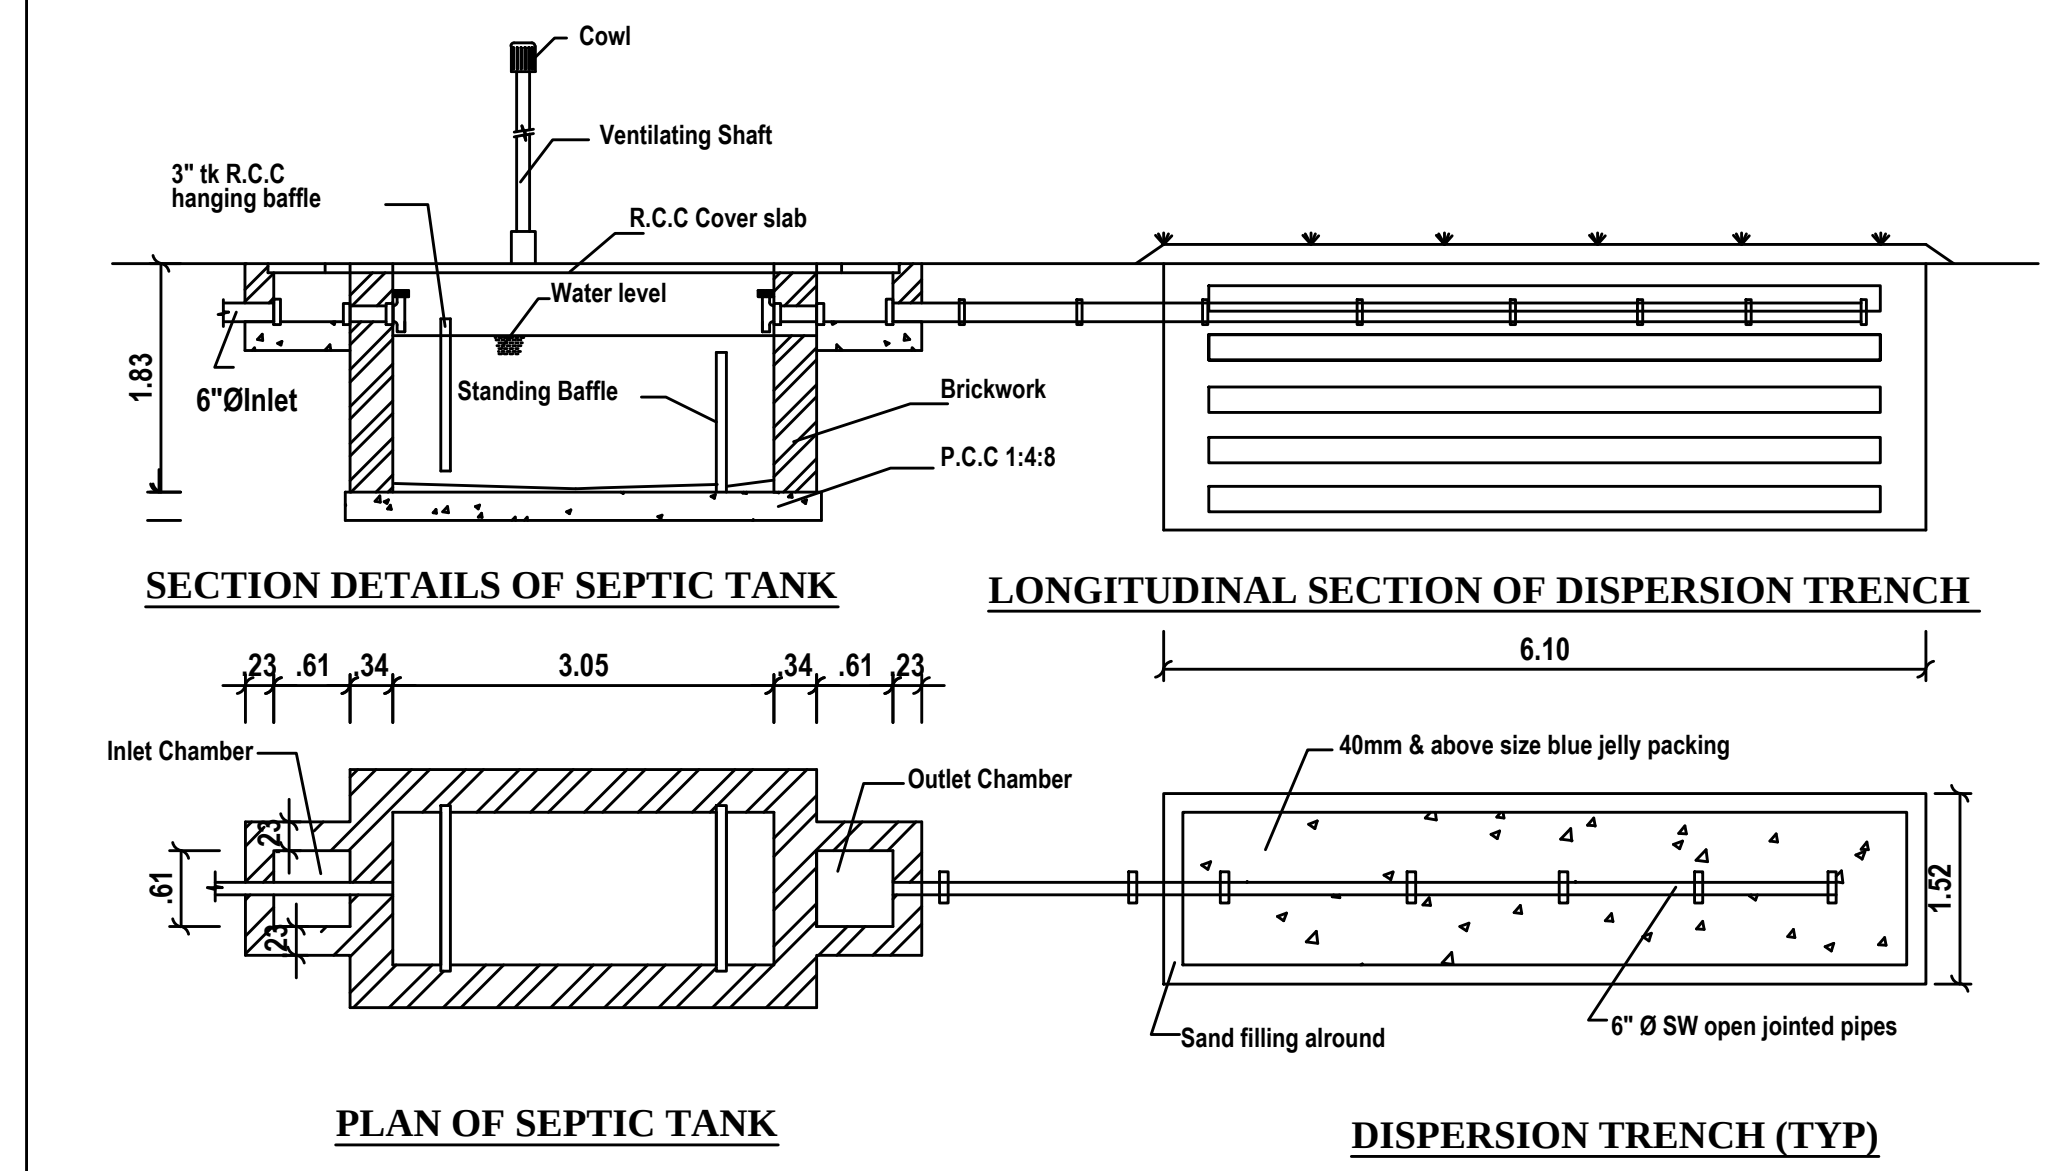
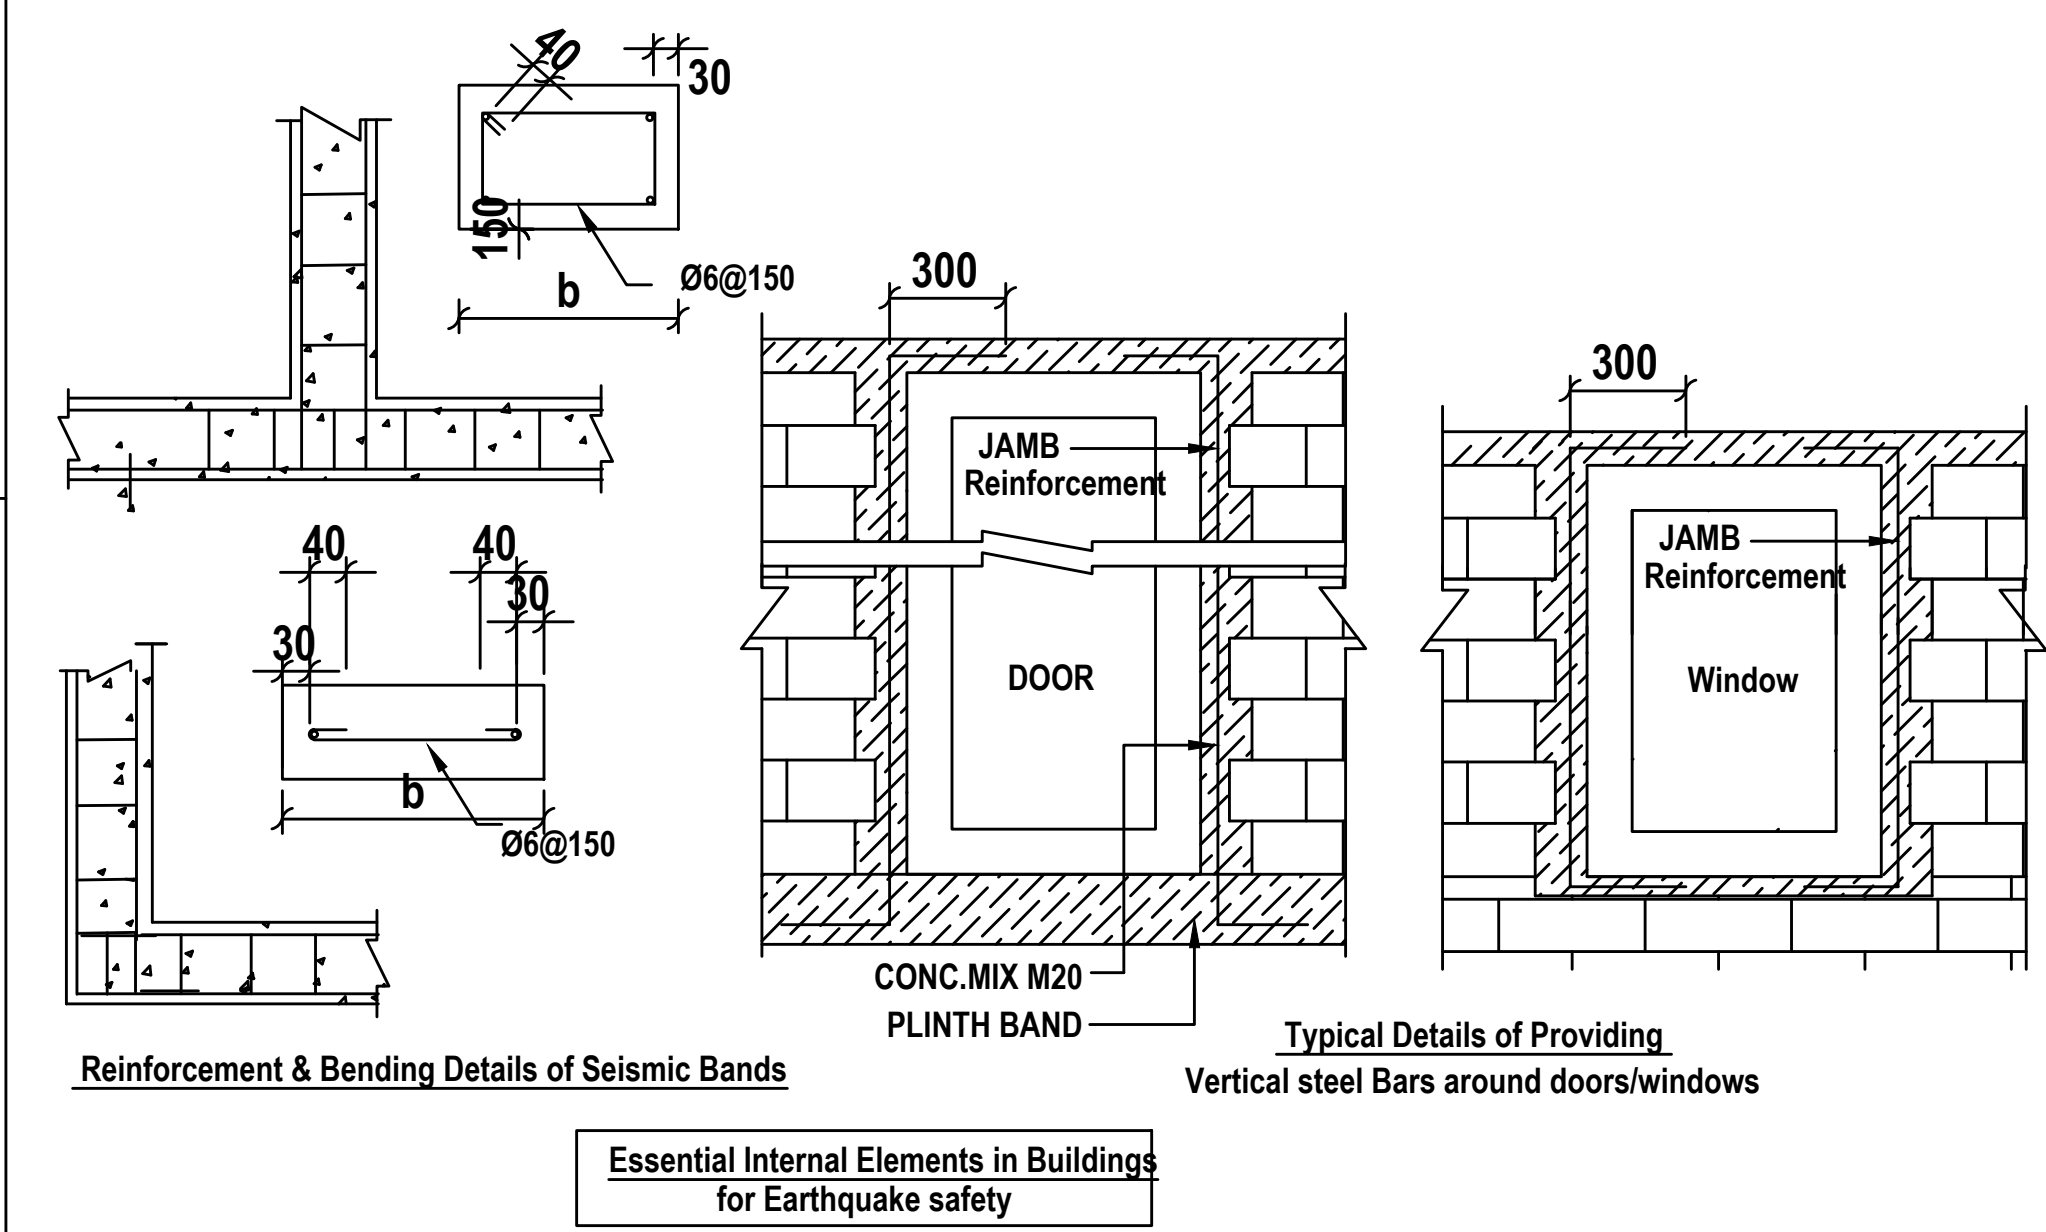
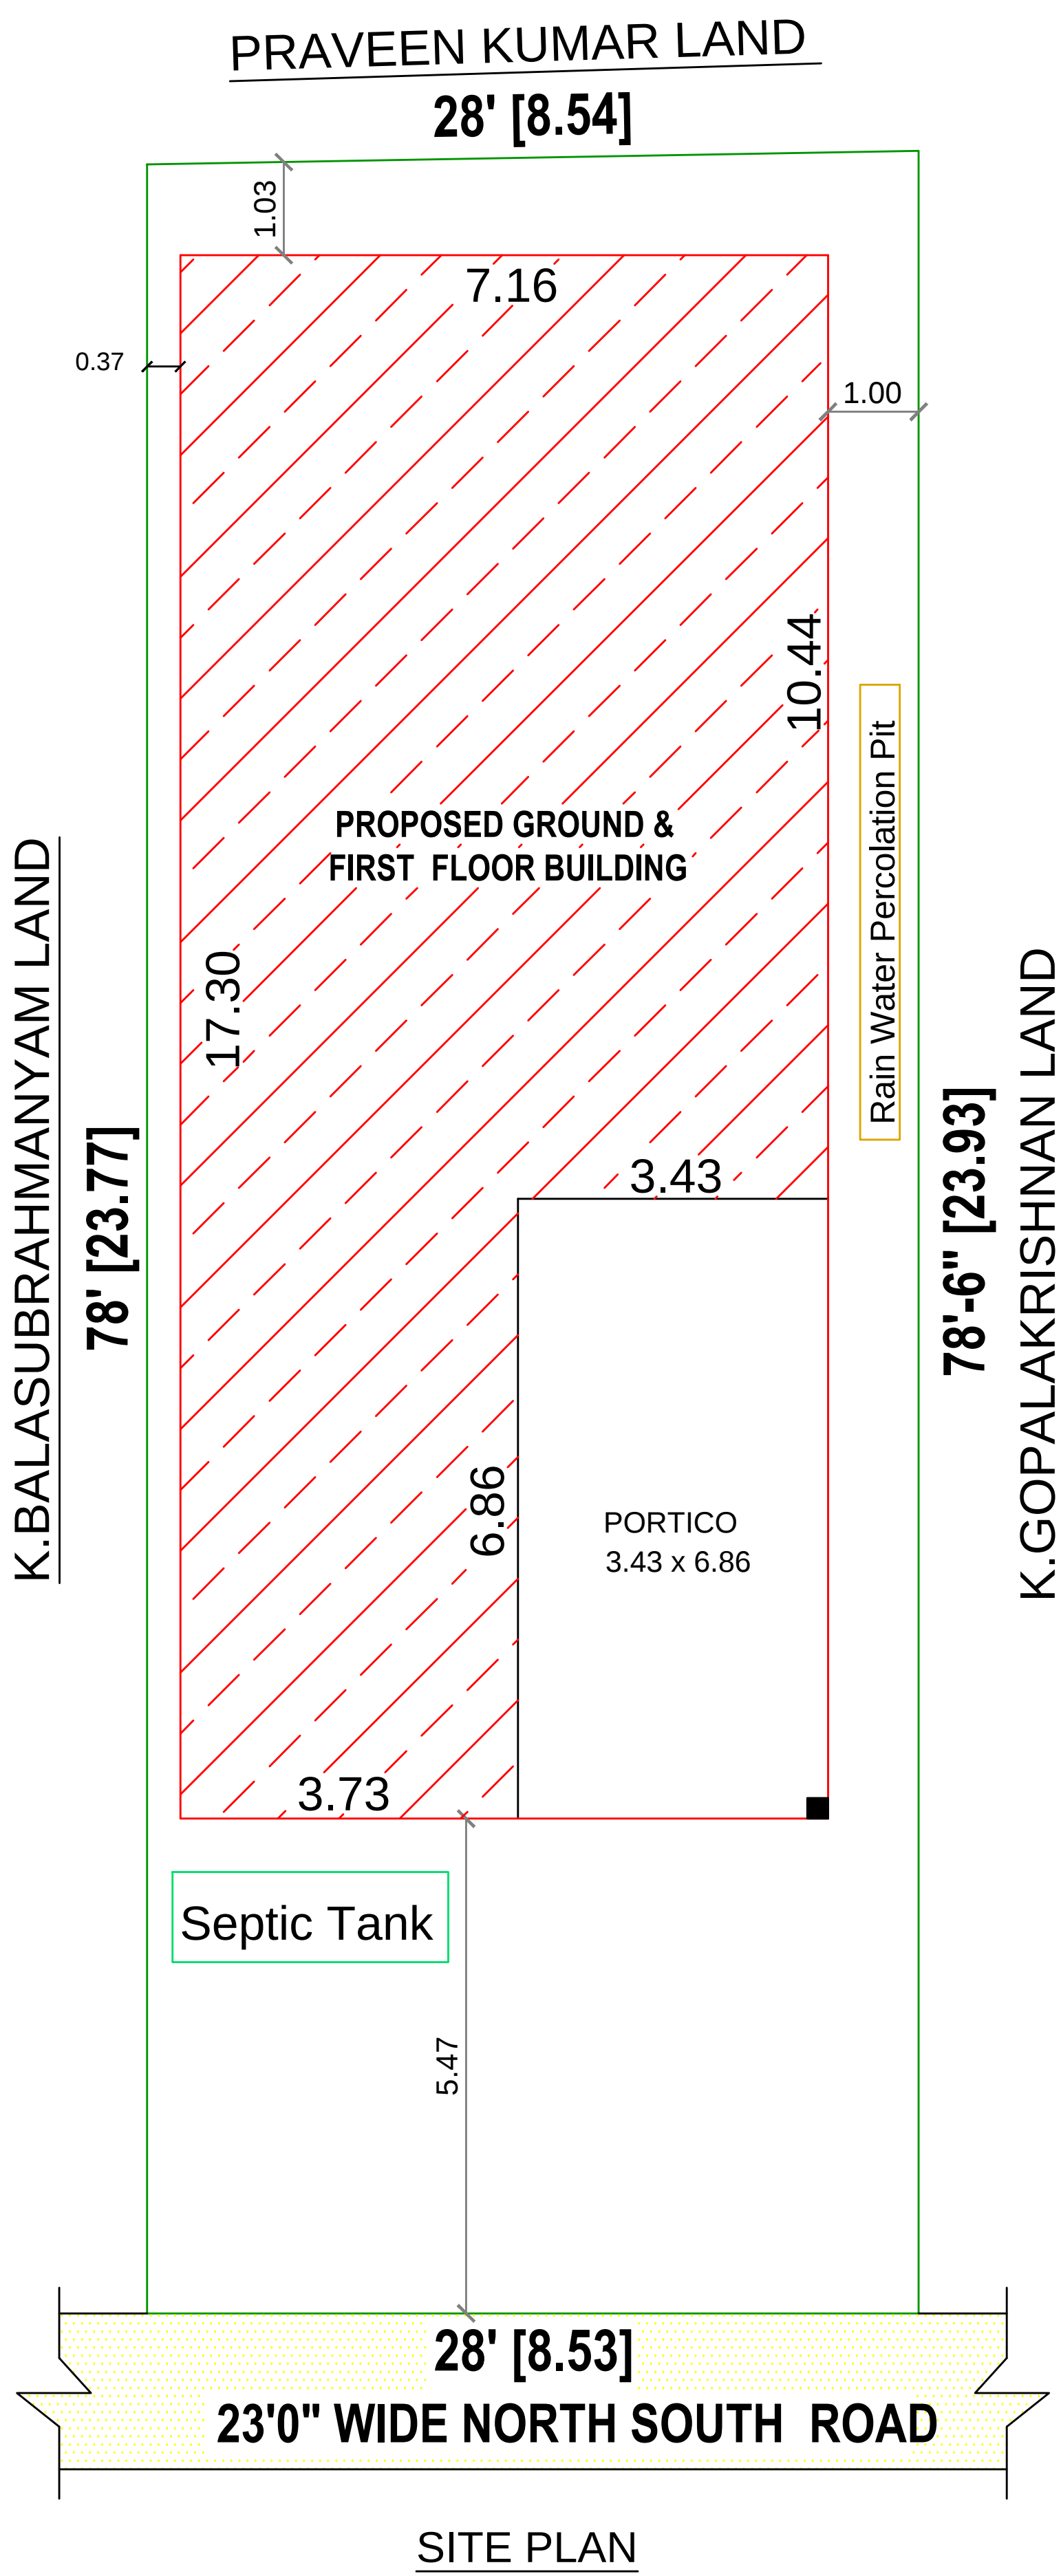
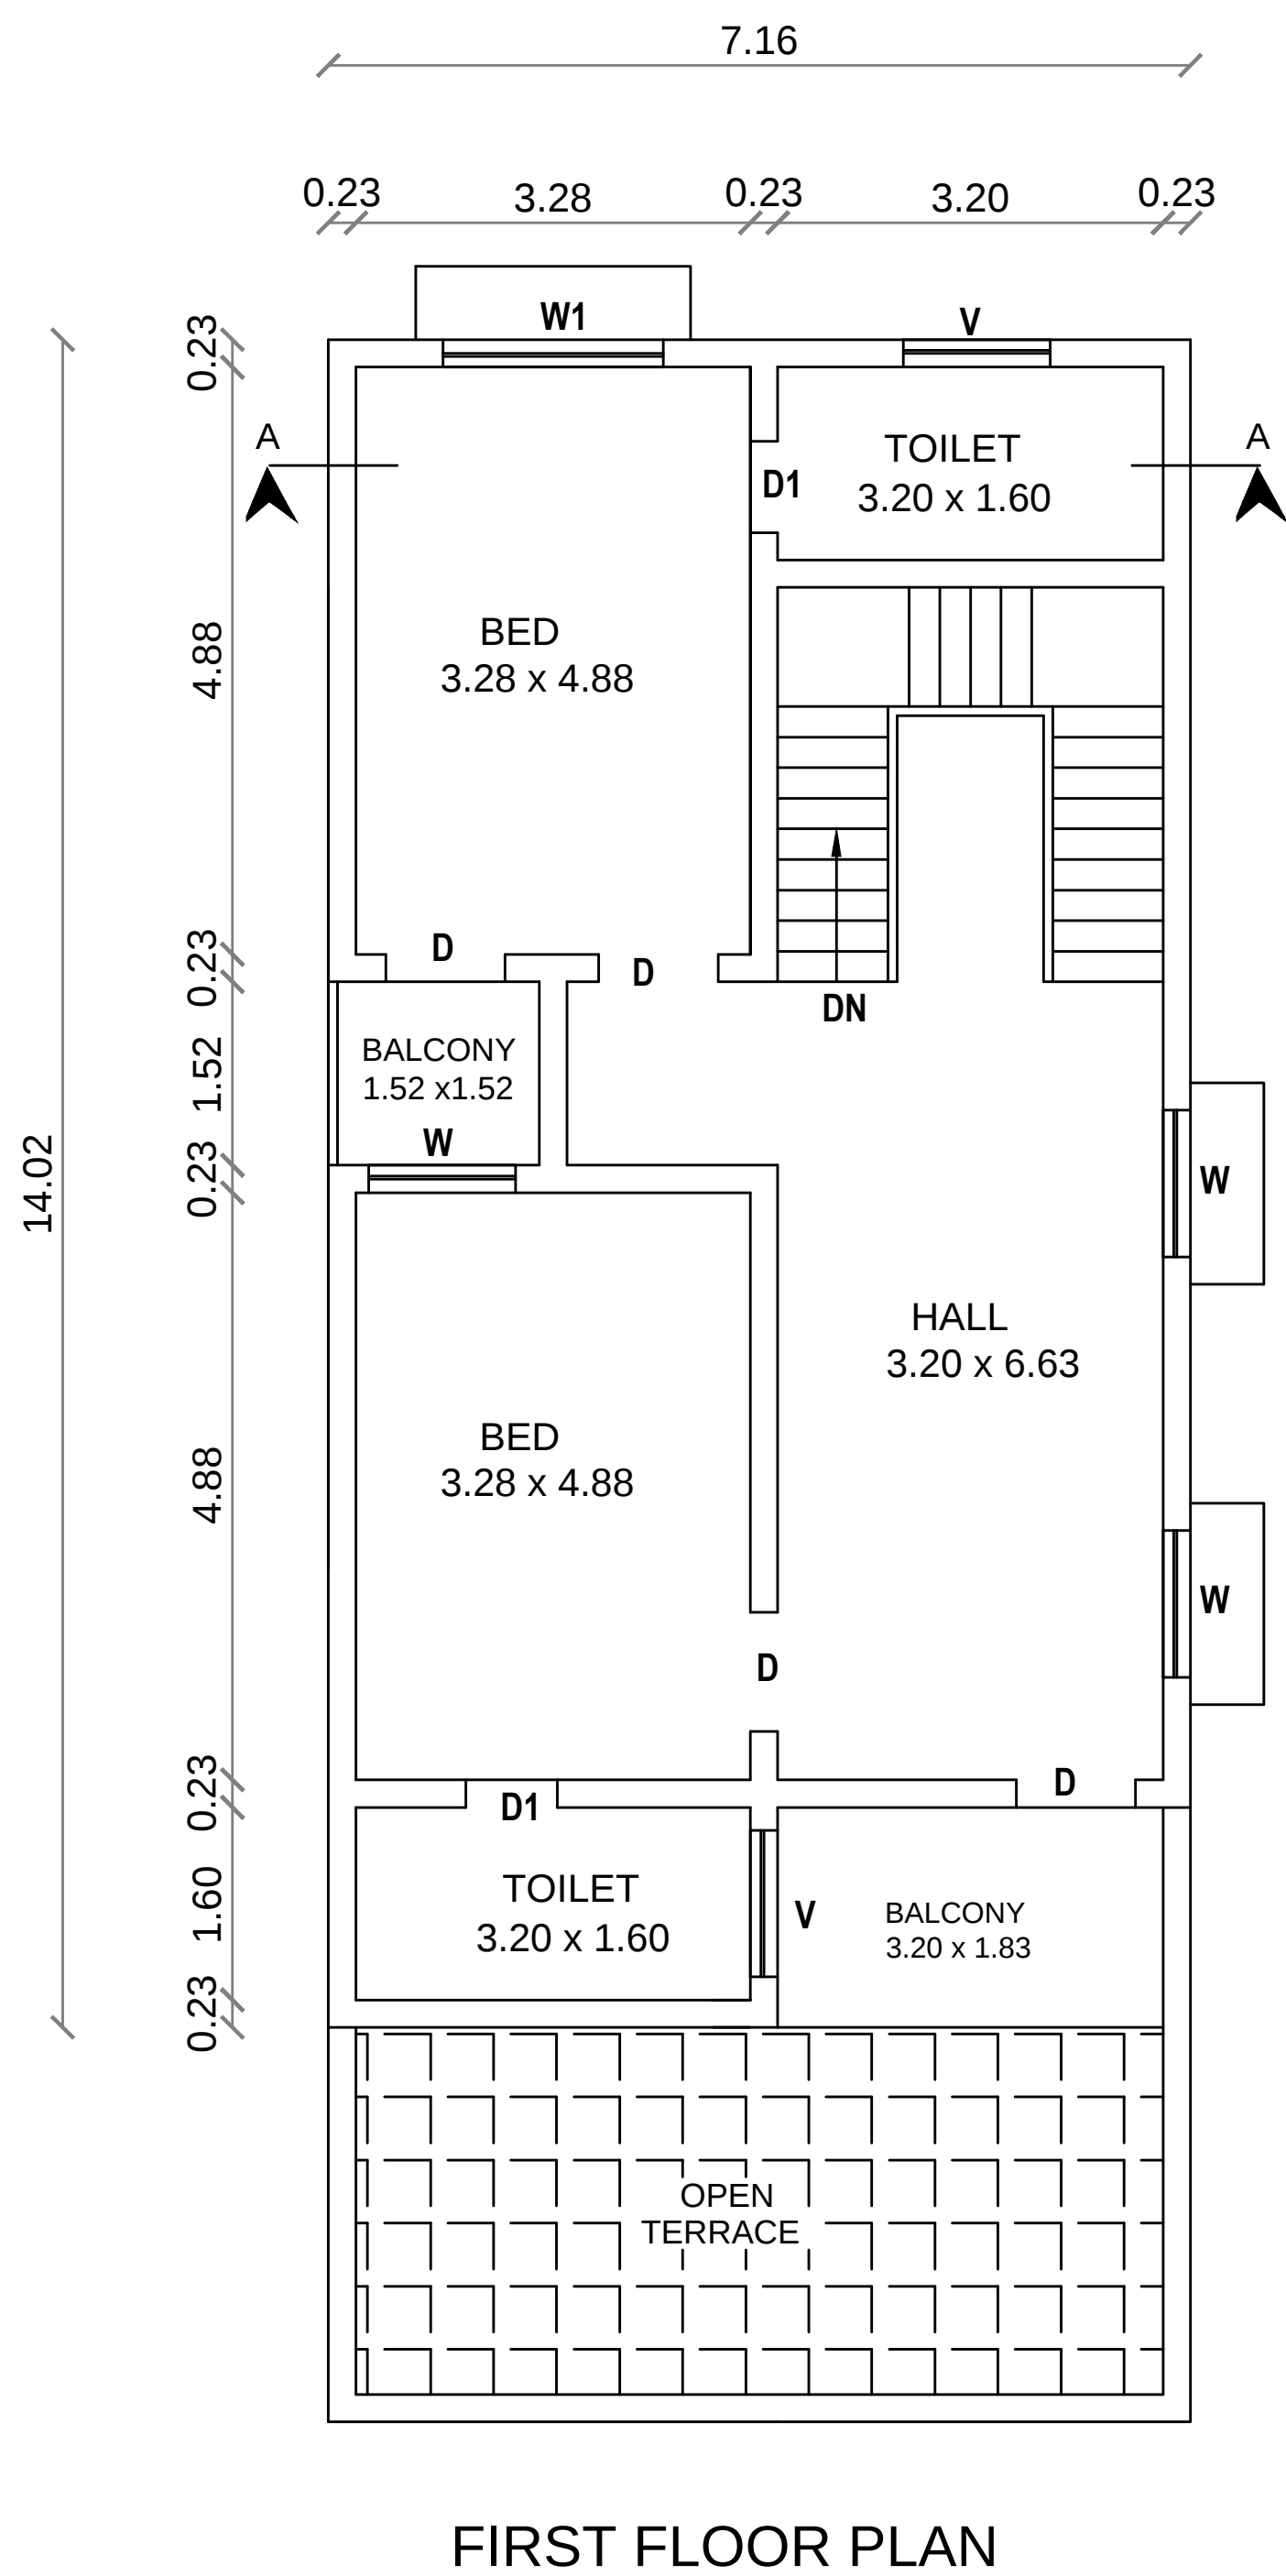
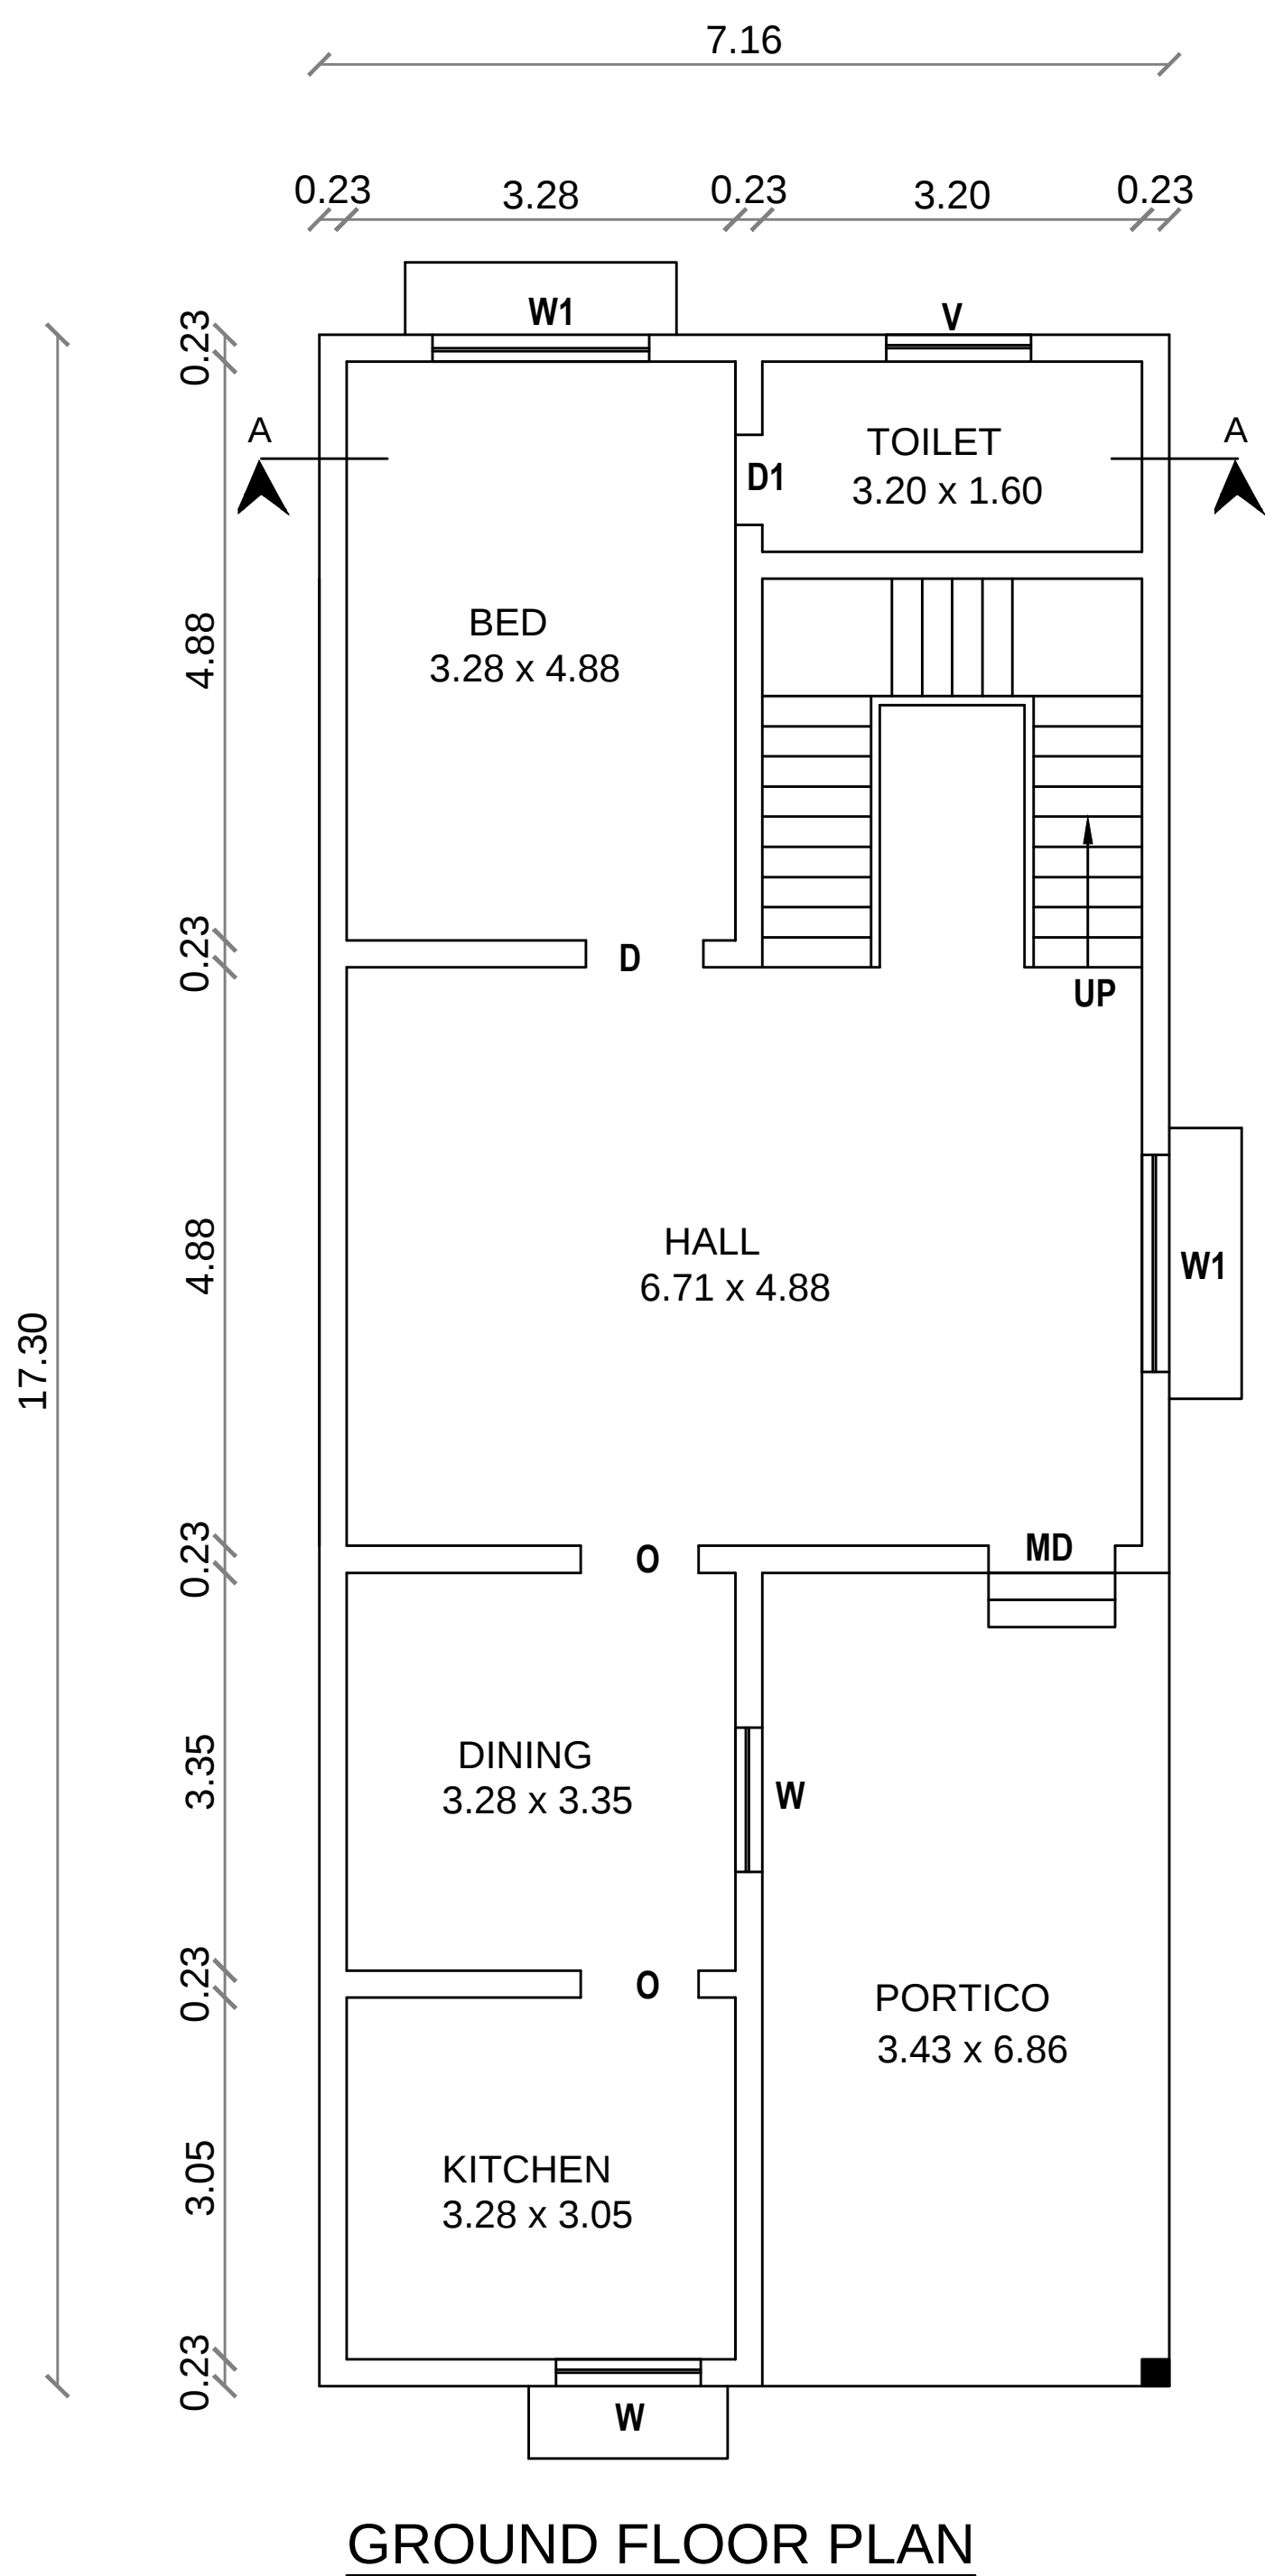
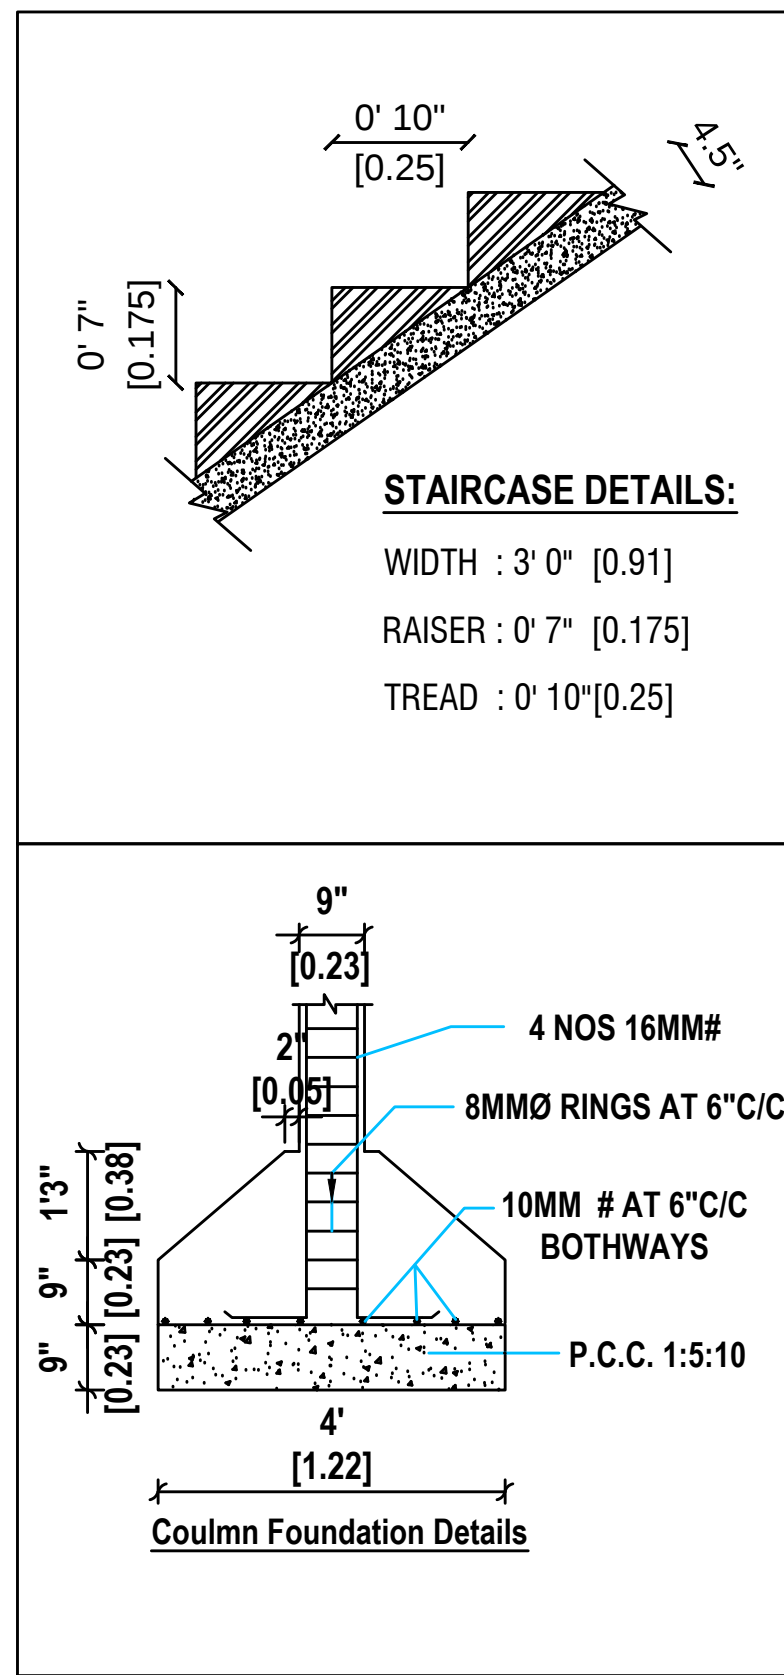
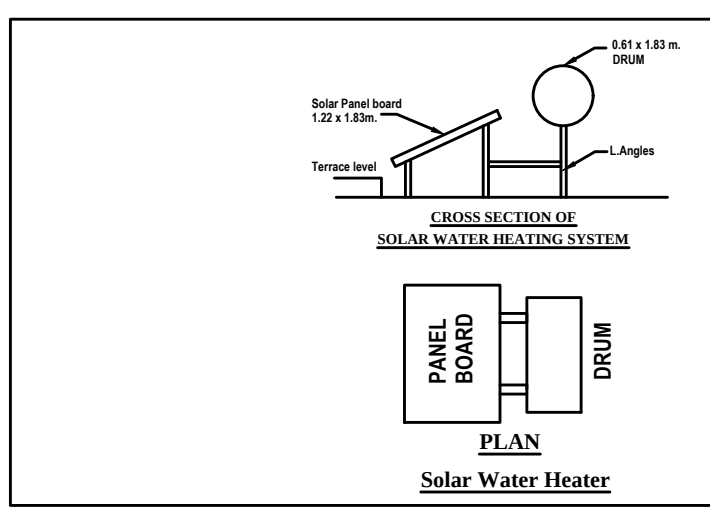
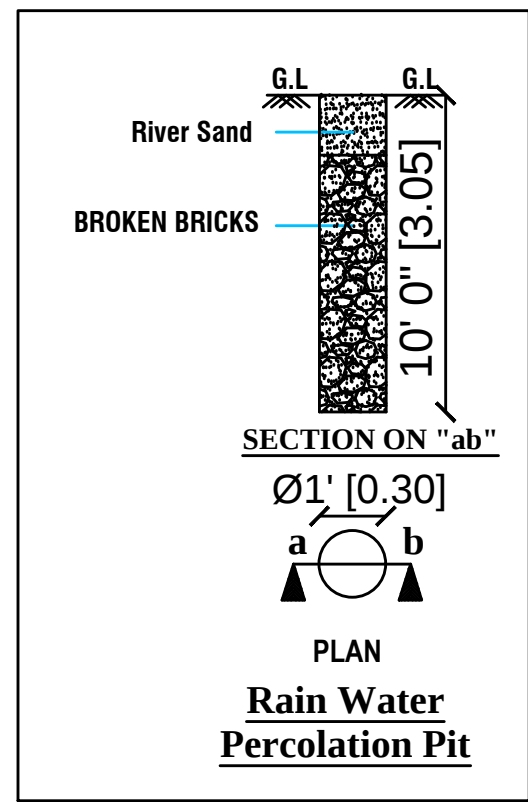


PLAN SHOWING THE CONSTRUCTION OF PROPOSED GROUND & FIRST FLOOR R.C.C. ROOF RESIDENTIAL BUILDING AT S.F.NO:160/1B, "ATHAPA GOUNDAN PUDHUR - KURUBAPALAYAM STREET", IRUGUR VILLAGE & TOWN PANCHAYAT, SULUR TALUK, COIMBATORE DISTRICT. REGULARIZED APPROVAL NO :298-2018,DATE:8.6.2018.

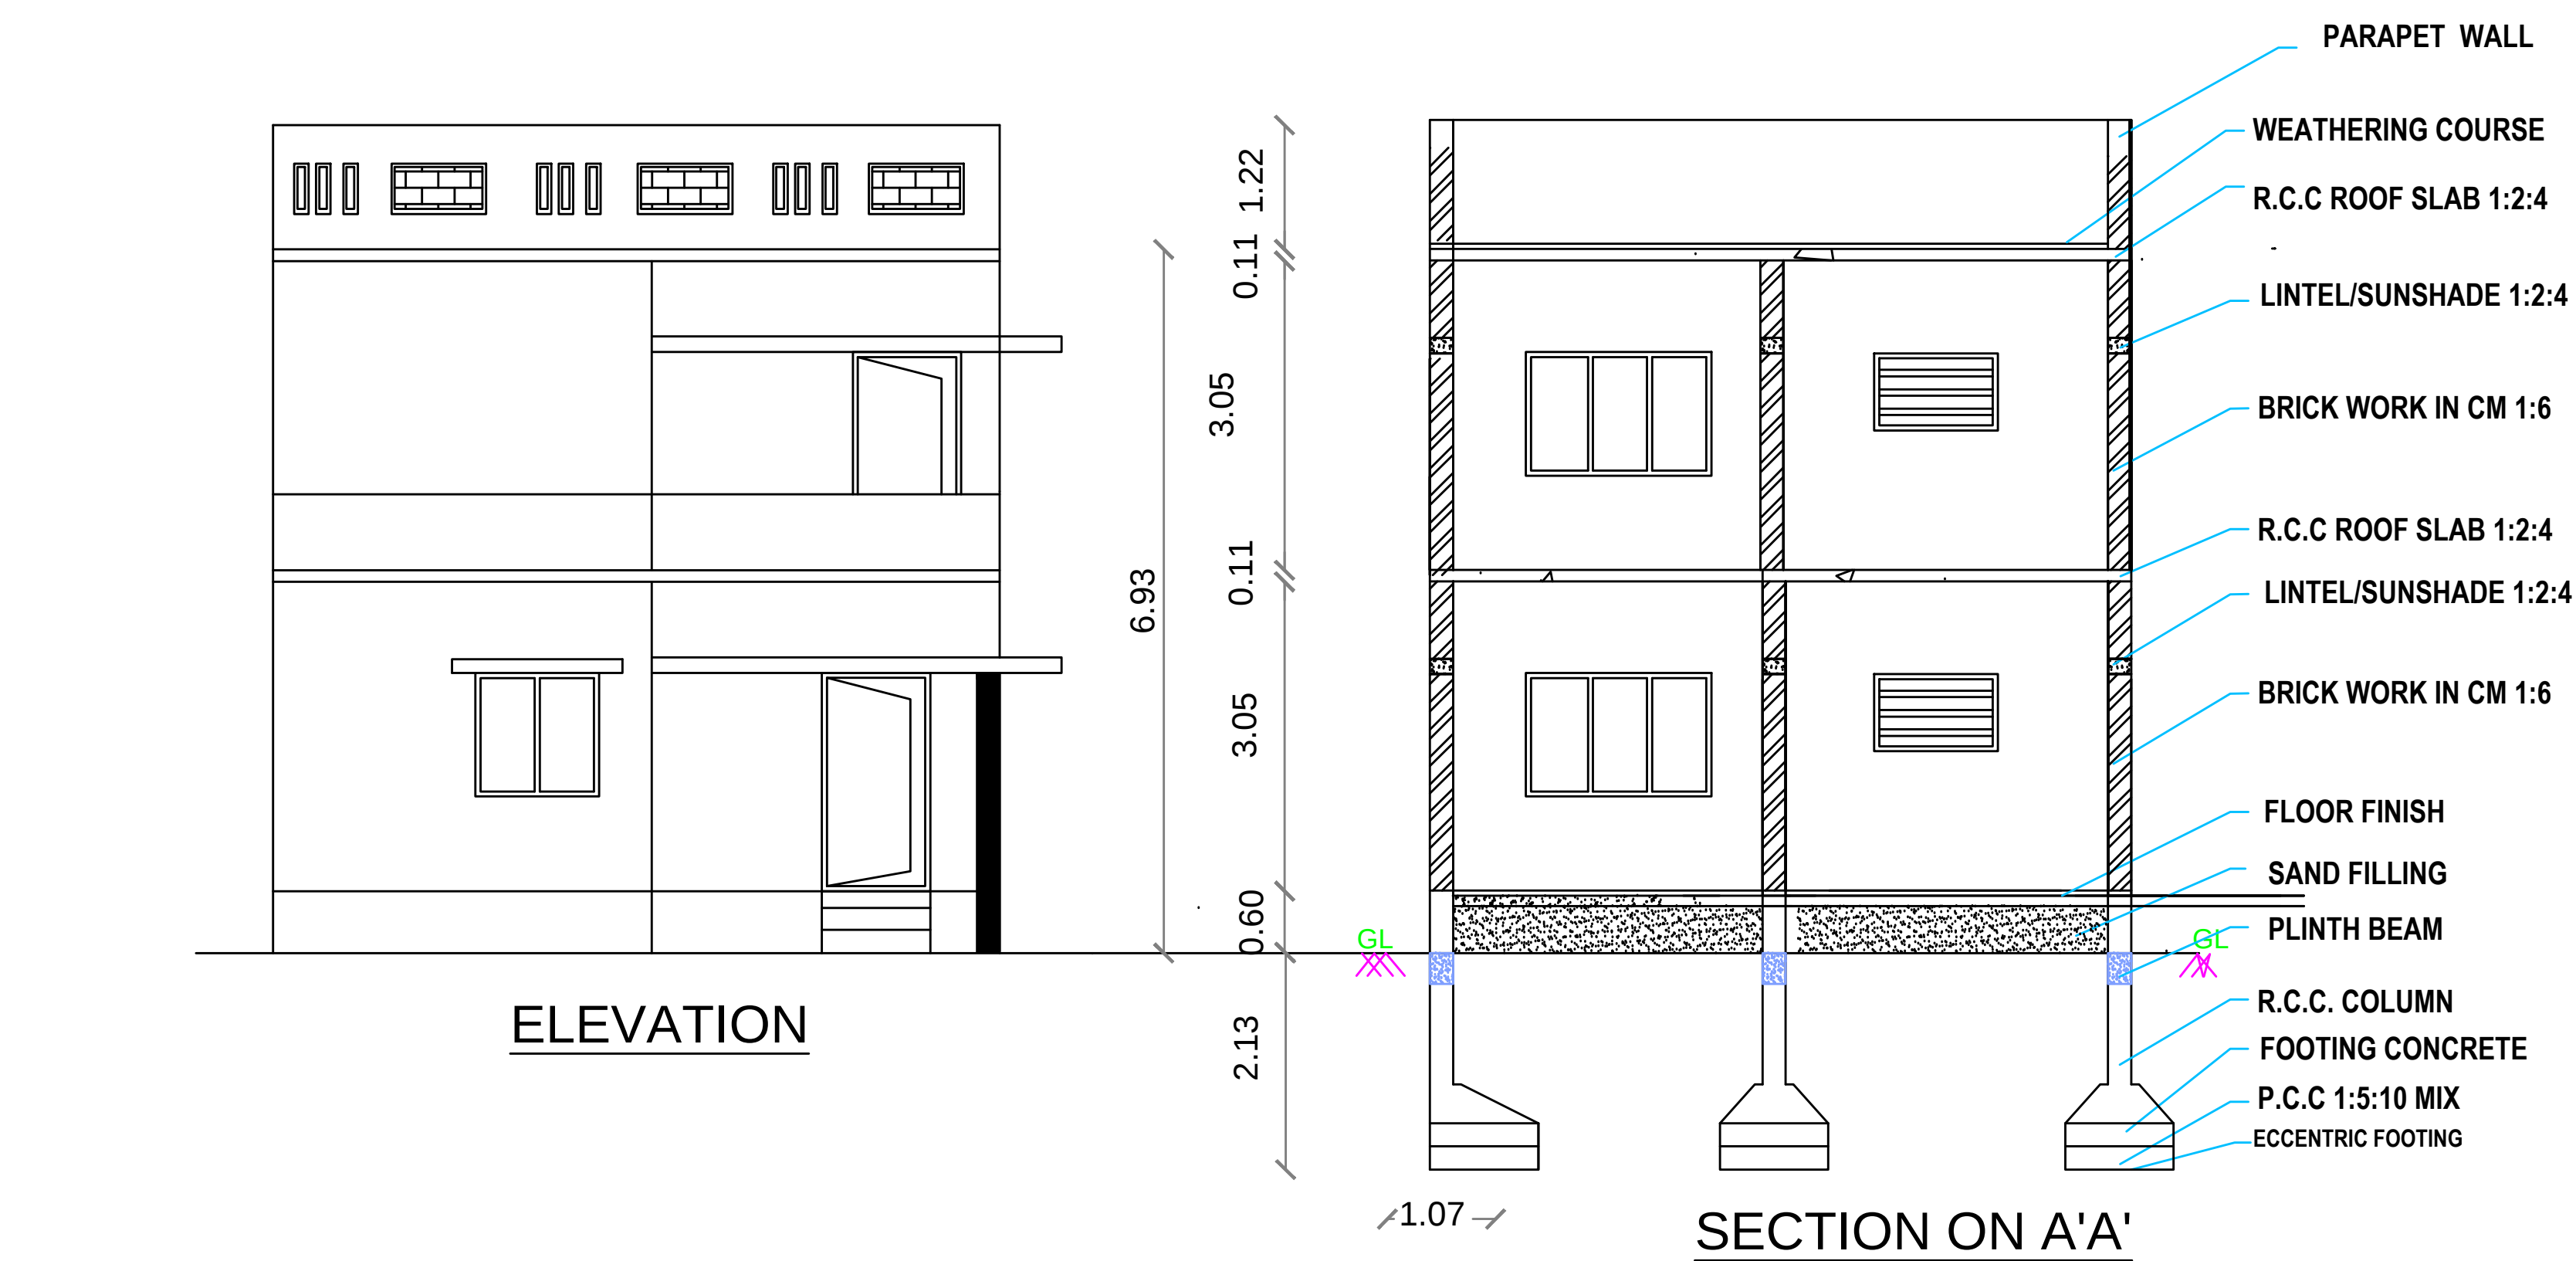

DETAILS OF SEPTIC TANK - 250 GALLONS & DISPERSION TRENCH

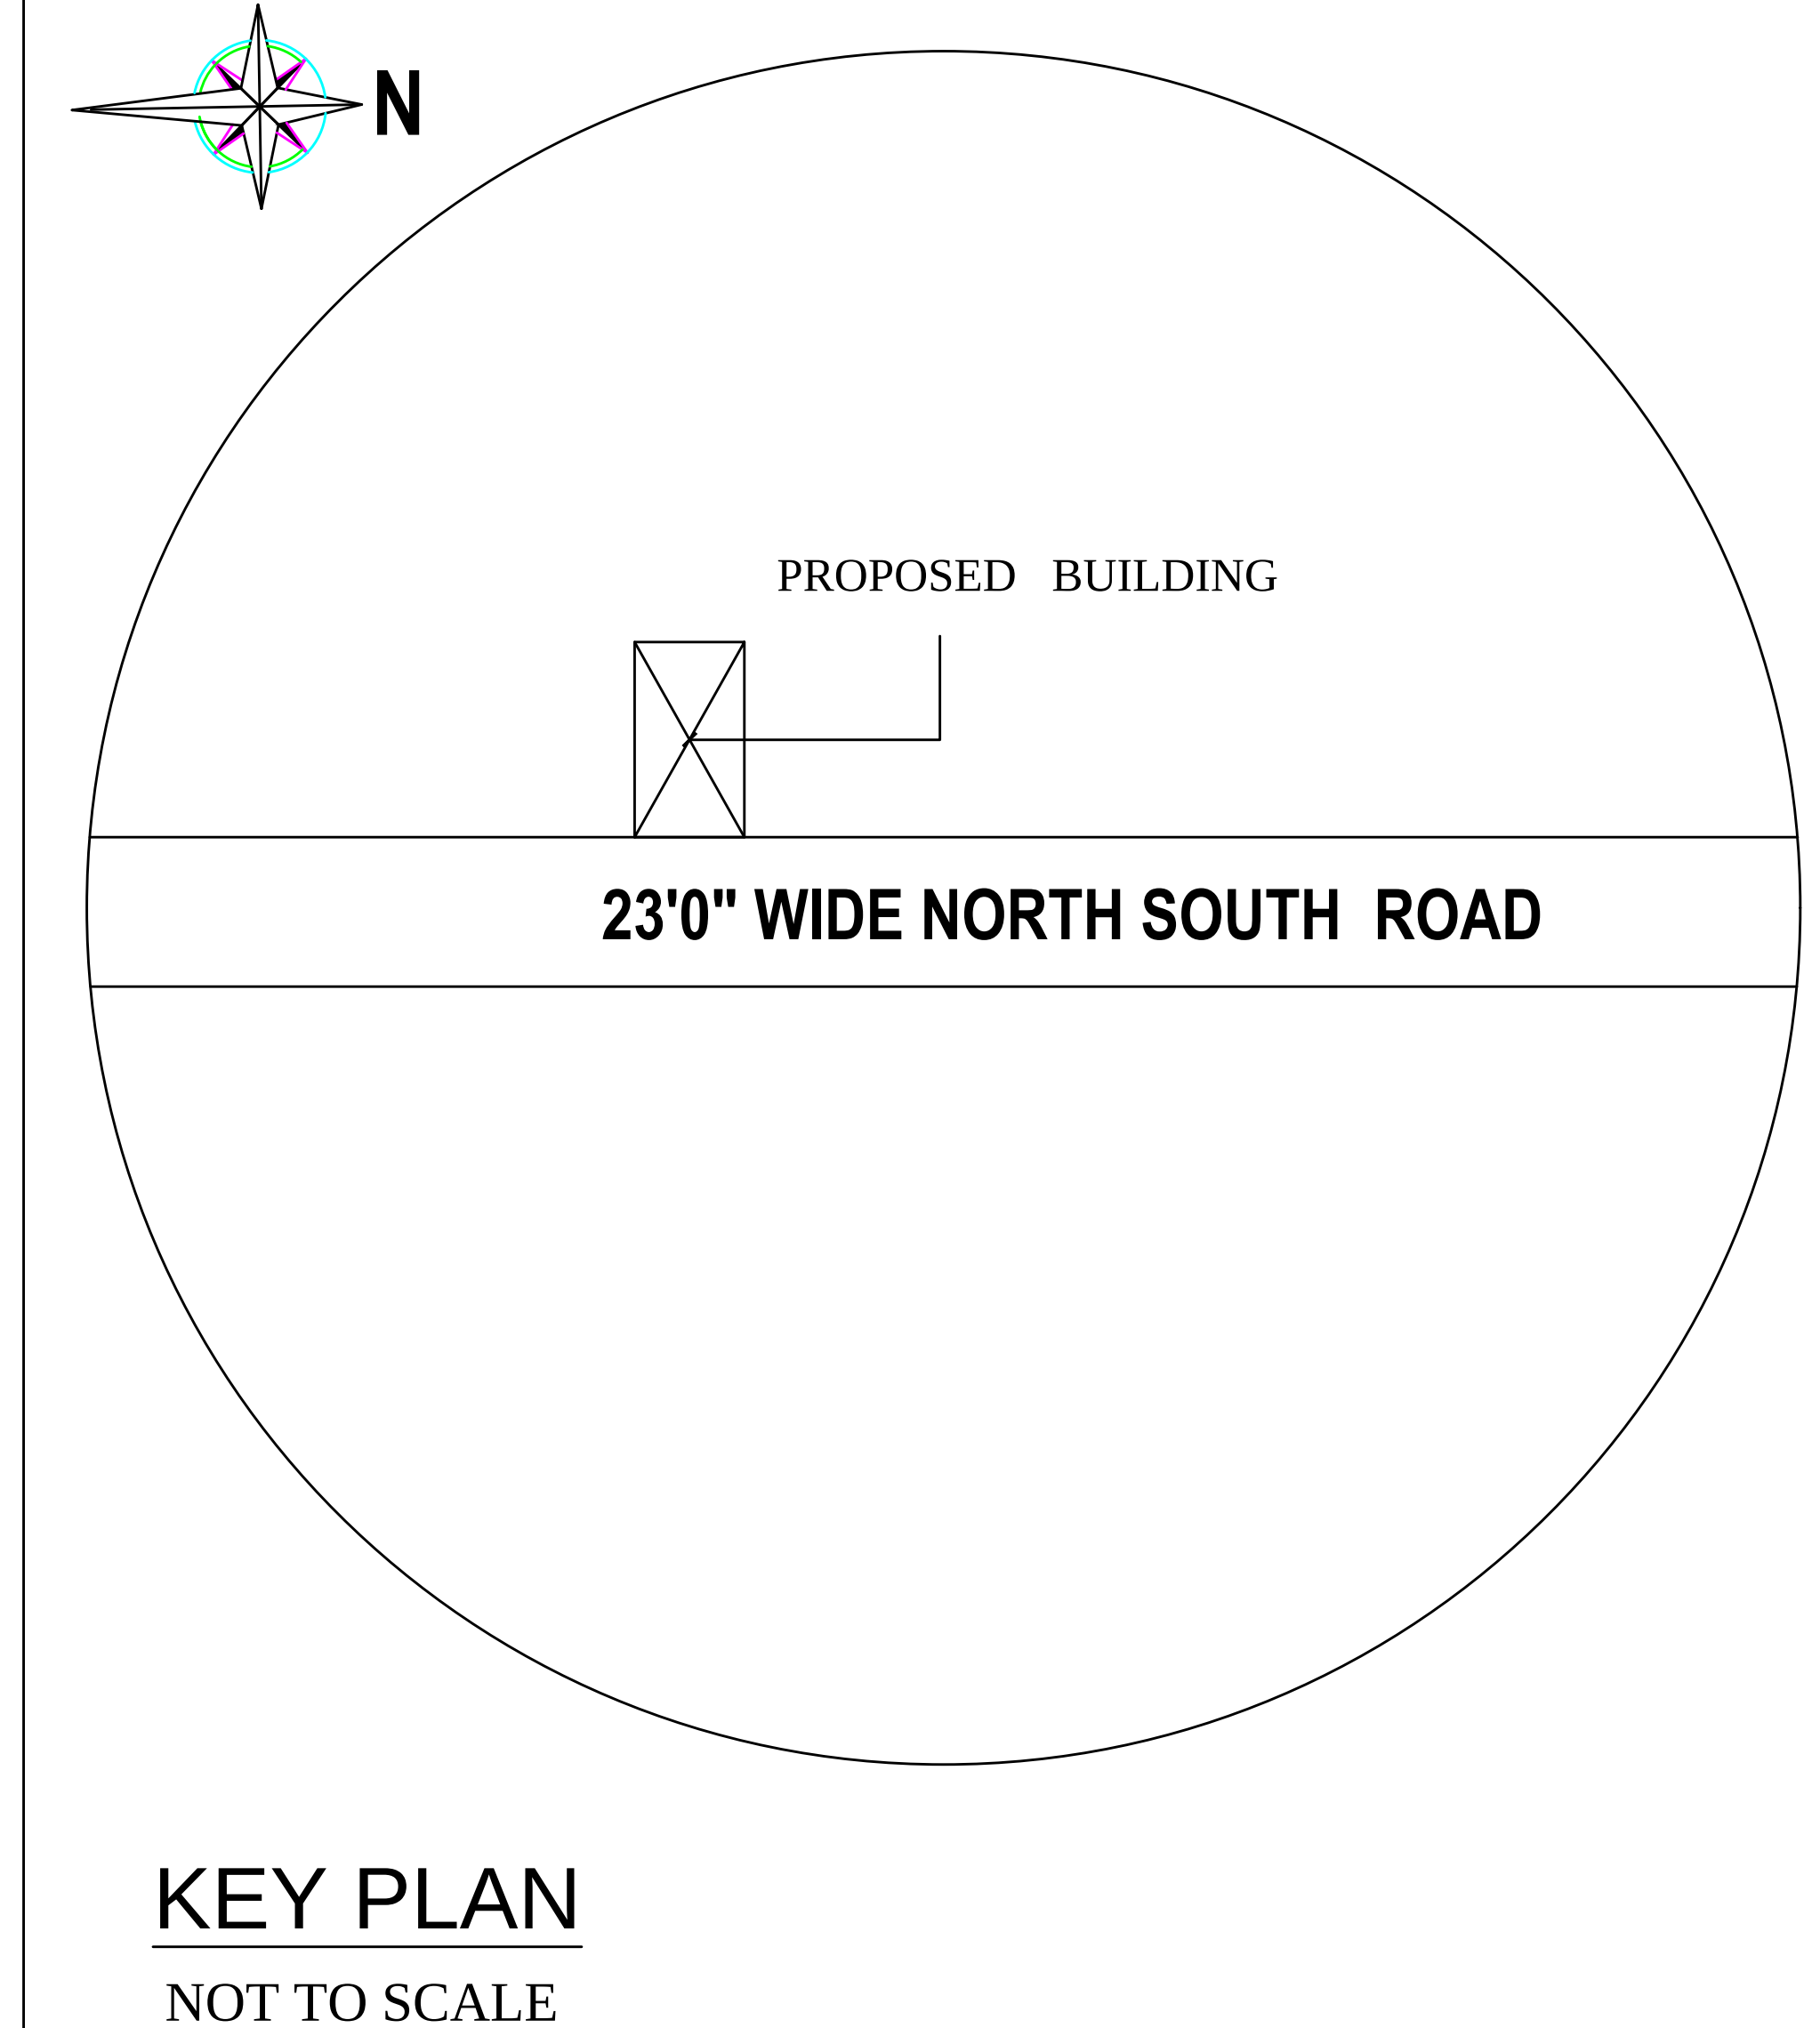

AREA DETAILS	IN SFT	IN SQ. M.
AREA OF THE SITE	2191.00	203.55
AREA OF THE PROPOSED GROUND FLOOR	1333.65	123.90
AREA OF THE PROPOSED FIRST FLOOR	1081.02	100.43
AREA OF THE OPEN SPACE	857.35	79.64

JOINERY DETAILS			
Sym.	DESCRIPTION	IN FEET	IN METER
MD	MAIN DOOR	3' 6" X 7' 0"	1.07 X 2.13
D/O	DOOR / OPEN	3' 3" X 7' 0"	1.00 X 2.13
D1	DOOR	2' 6" X 7' 0"	0.76 X 2.13
W	WINDOW	4' 0" X 4' 6"	1.22 X 1.37
W1	WINDOW	6' 0" X 4' 6"	1.83 X 1.37
V	VENTILATOR	4' 0" X 2' 6"	1.22 X 0.76
HORIZONTAL DISTANCE FROM HT.LINE IF ANY - NIL.			
PERCOLATION PIT @ 10' c/c			

Plan, Section & Elevation	Site Plan
SCALE 1" : 8' 0"	1" : 8' 0"
SITE BOUNDARY	
PROPOSED BUILDING	
EXISTING ROAD	

ER.K. SENTHIL, DCE. , LBS, 9/11-A, Ondipudur Road Irugur, Cell: 98437 79999, 98421 22220.
REGISTER ENGINEER