


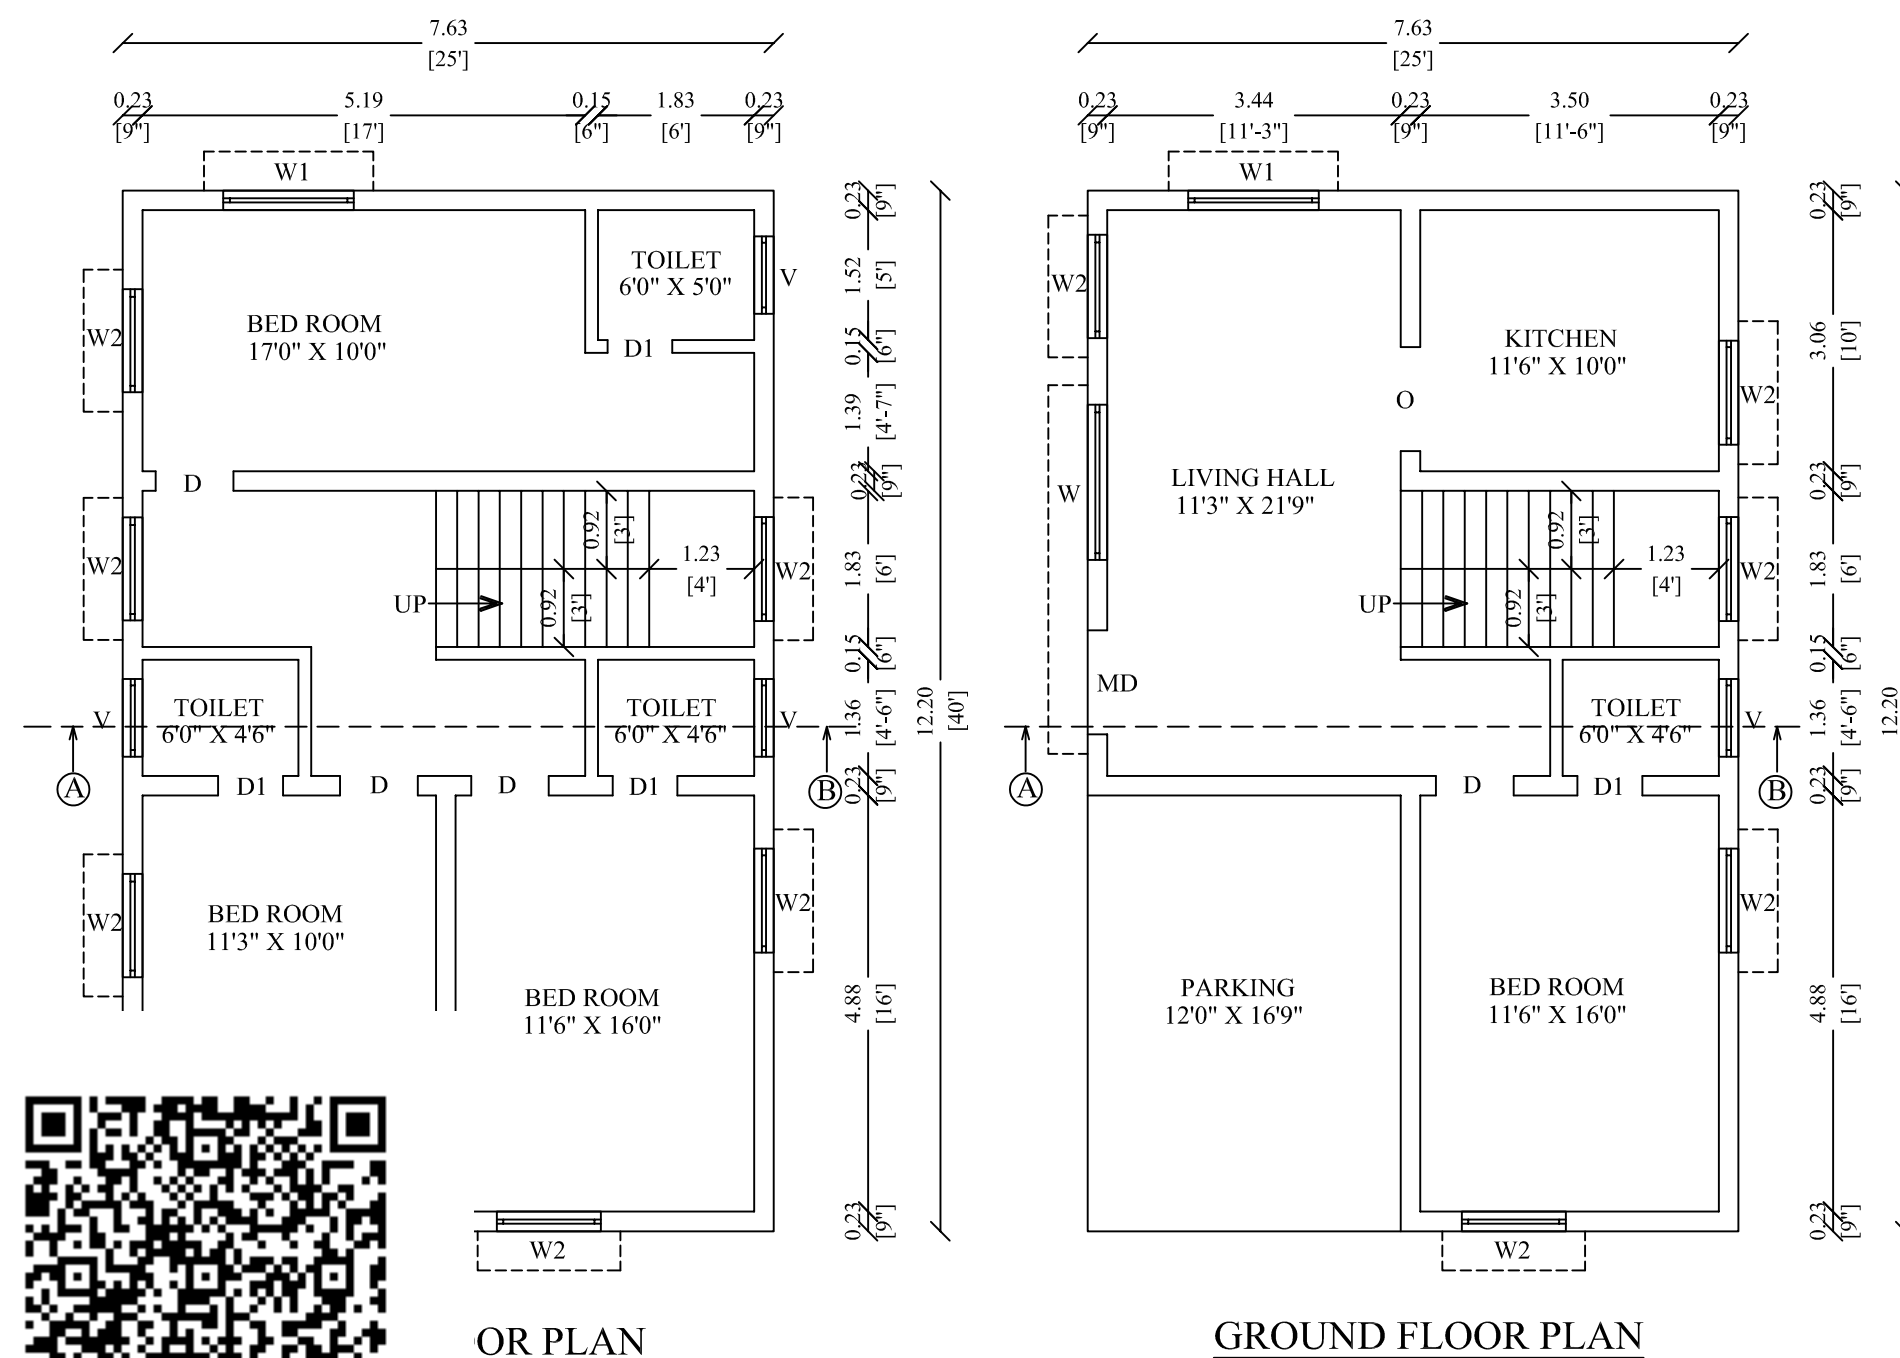
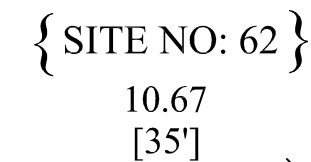
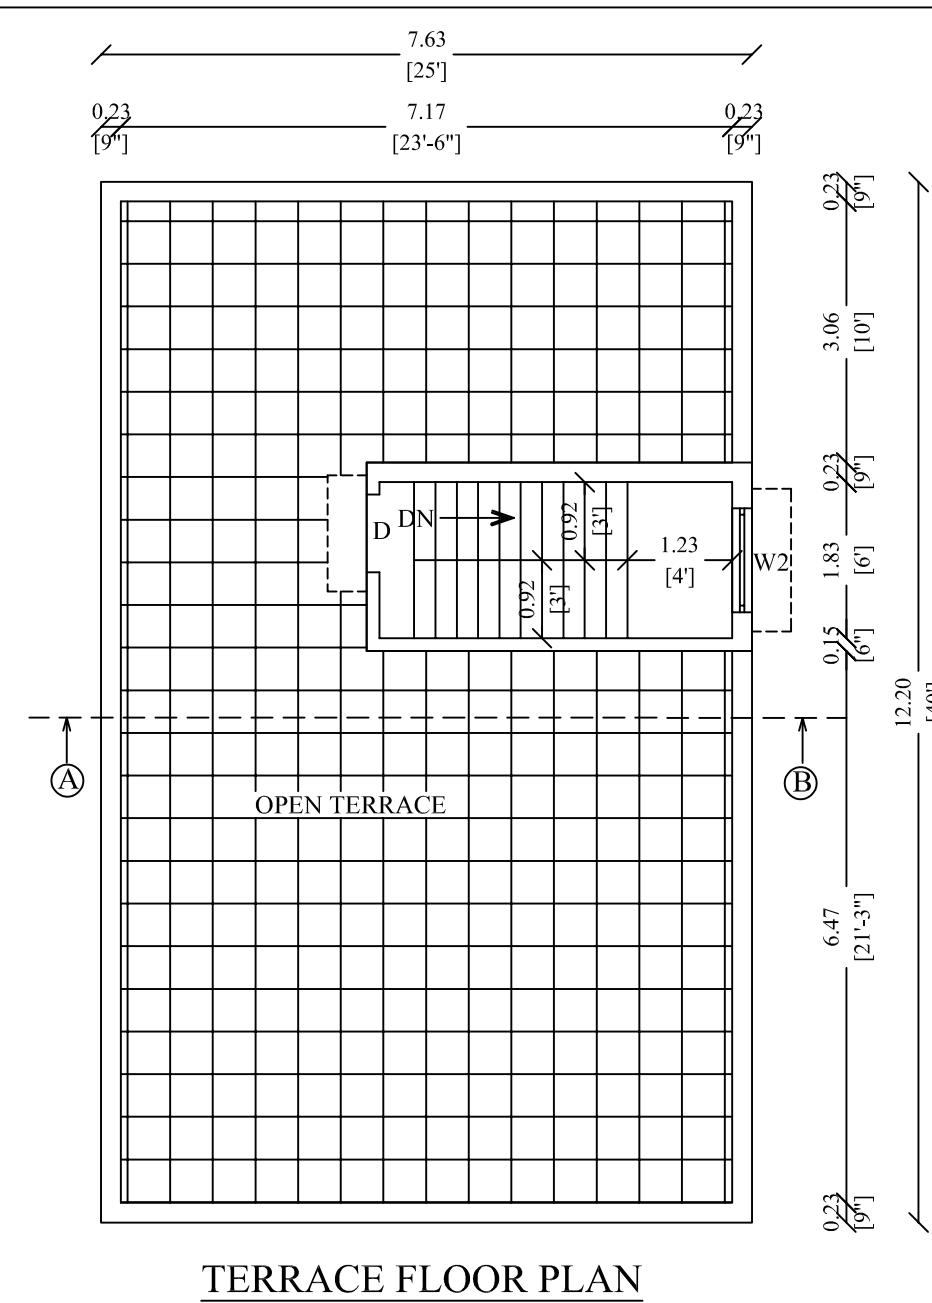


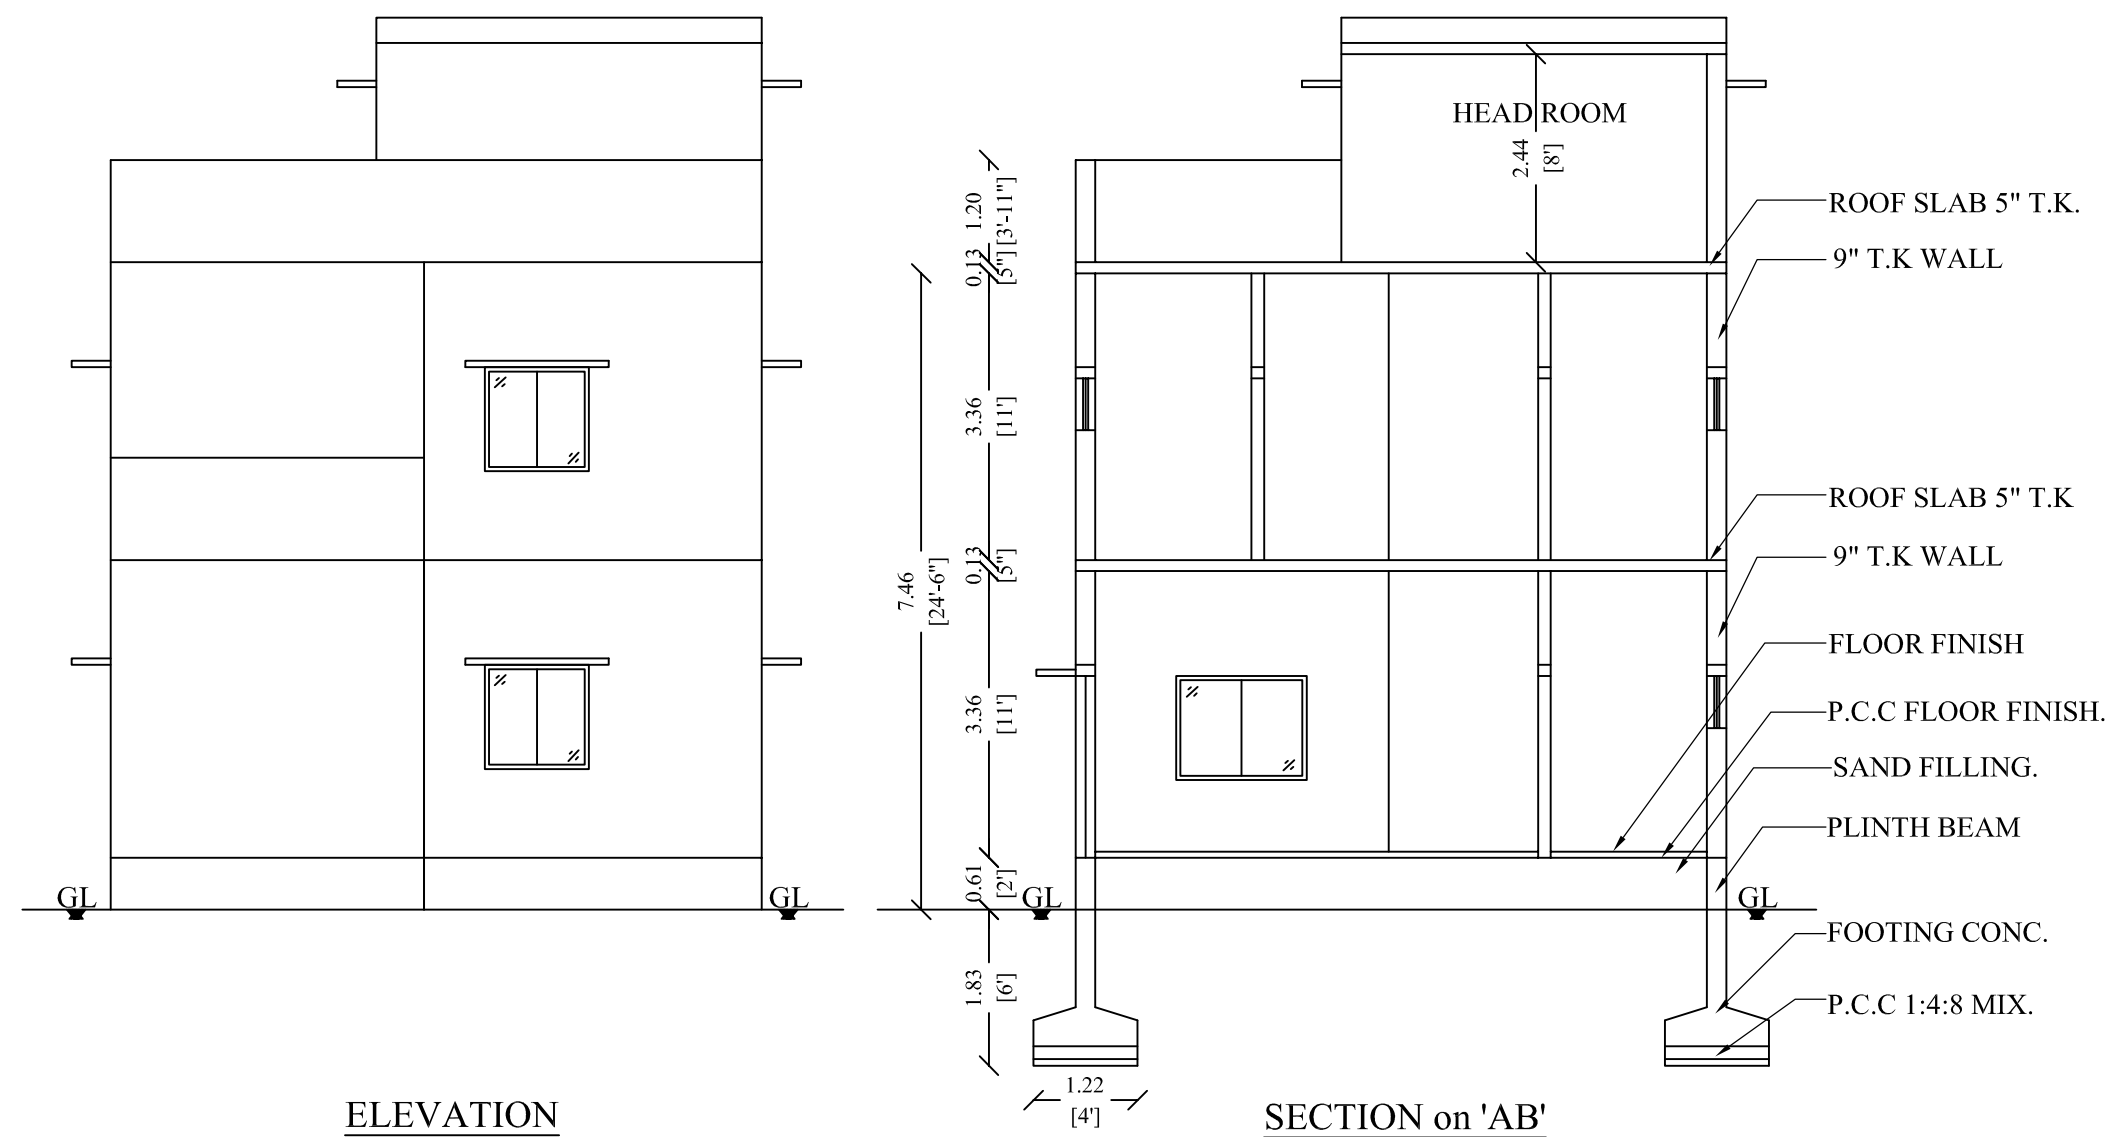

## OR PLAN

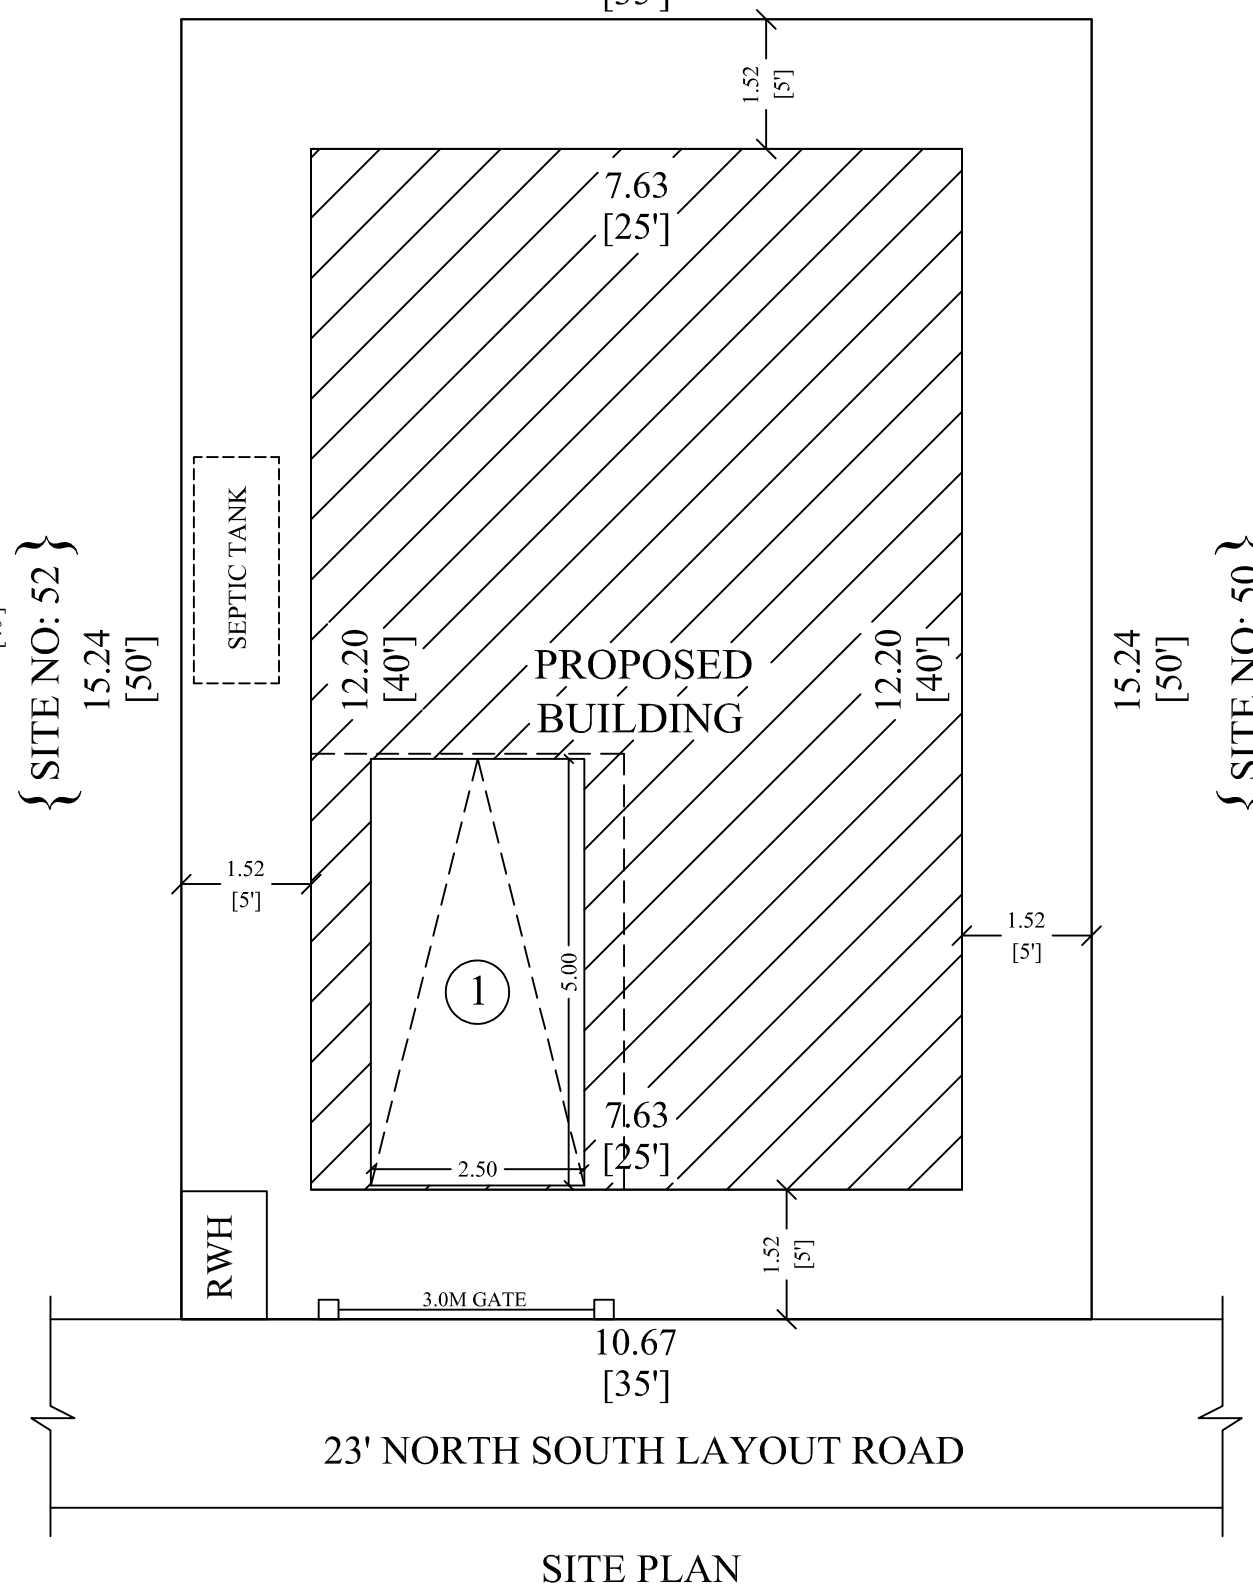

PLAN SHOWING THE PROPOSED  
CONSTRUCTION OF RCC GROUND &  
FIRST FLOOR RESIDENTIAL BUILDING OF  
REGULARISED SITE NO: 51  
NA.KA.NO-194/2018/2 IN S.F. NO:753/5A1  
AT "THENESWARAR NAGAR"  
VELLALORE VILLAGE, MADUKKARAI  
TALUK, COIMBATORE DISTRICT.

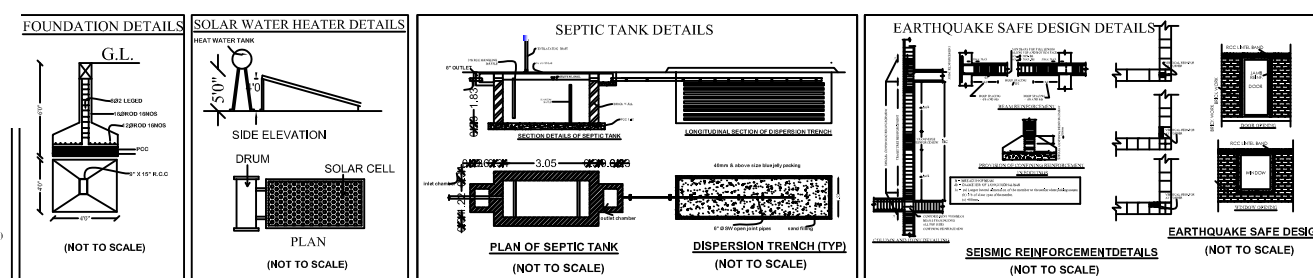

SCALE - 1":8'0" [1:100]

## AREA DETAILS

AREA OF THE SITE = 162.58 Sq.m or 1750.00 Sq.ft

| AREA DETAILS | IN SQ.FT | IN SQ.M |
|--------------|----------|---------|
| GROUND FLOOR | 1002.02  | 93.09   |
| FIRST FLOOR  | 1002.02  | 93.09   |
| HEAD ROOM    | 107.42   | 9.98    |
| TOTAL AREA   | 2111.46  | 196.16  |

## JOINERY DETAILS

| TYPE | DESCRIPTION | SIZE        |             |
|------|-------------|-------------|-------------|
|      |             | FT          | MT          |
| M.D  | MAIN DOOR   | 3'6" x 7'0" | 1.07 x 2.13 |
| O    | OPEN        | 6'0" x 7'0" | 1.83 x 2.13 |
| D    | DOOR        | 3'0" x 7'0" | 0.91 x 2.13 |
| D1   | DOOR        | 2'6" x 7'0" | 0.76 x 2.13 |
| W    | WINDOW      | 6'0" x 4'0" | 1.83 x 1.22 |
| W1   | WINDOW      | 5'0" x 4'0" | 1.52 x 1.22 |
| W2   | WINDOW      | 4'0" x 4'0" | 1.22 x 1.22 |
| V    | VENTILATOR  | 3'0" x 2'0" | 0.91 x 0.61 |

REFERENCE:-

SITE BOUNDARY

PROPOSED BUILDING

EXISTING ROAD

RAIN WATER HARVESTING

C. Ramameyyappan

APPLICANT

**R.N. KRISHNAKUMAR, M.Arch.**  
CA/2015/73097  
LPA / RA / GR.I / 19 / 03 / 006  
GK ASSOCIATES  
No: 603, 100 Feet Road,  
Gandhipuram, Coimbatore-641 012.  
Ph: 0422-4220046, Mob: 99442-11111

ARCHITECT / ENGINEER