




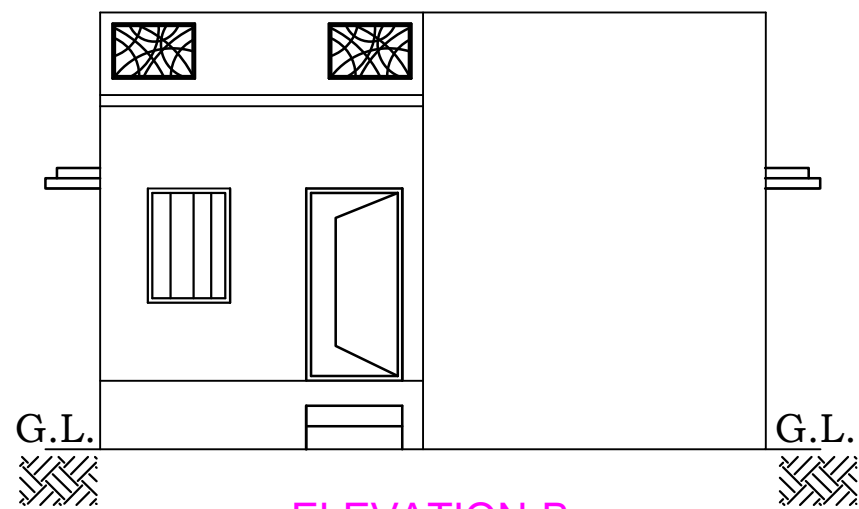

ELEVATION-B

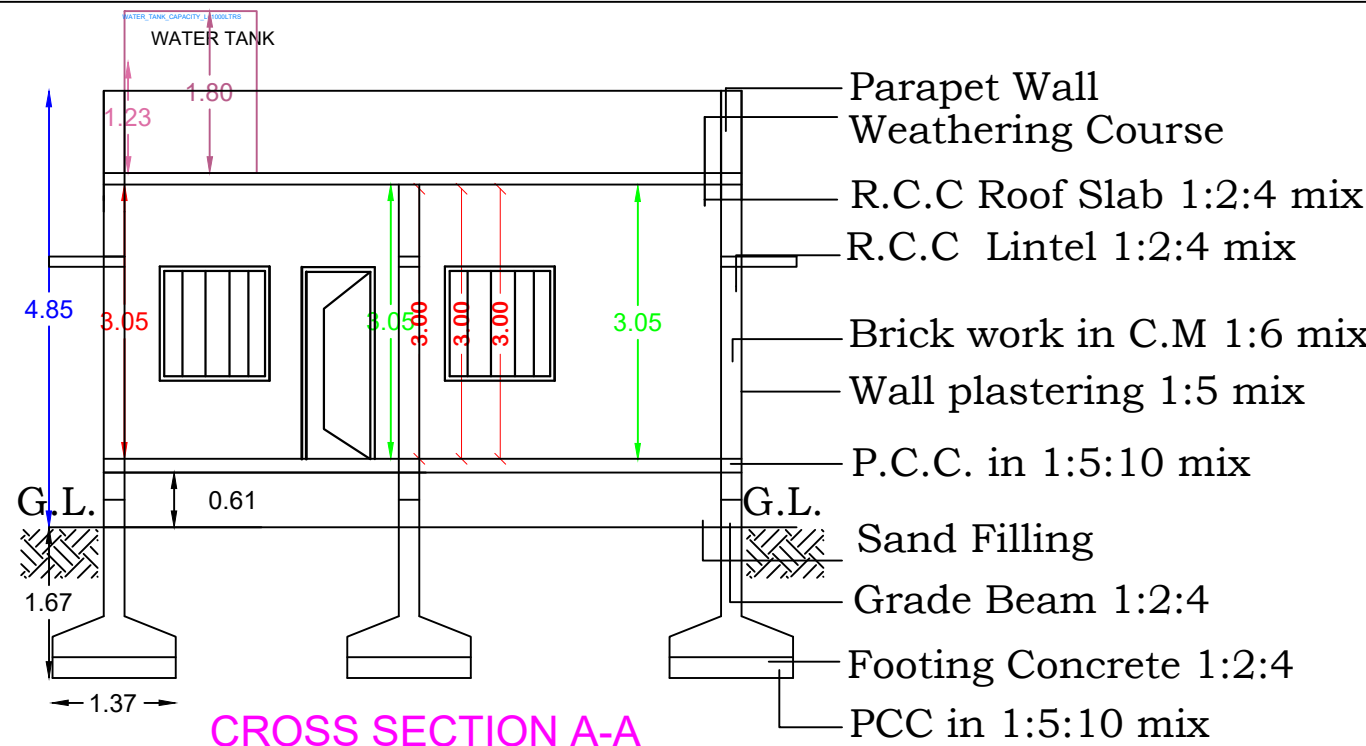



CROSS SECTION A-A

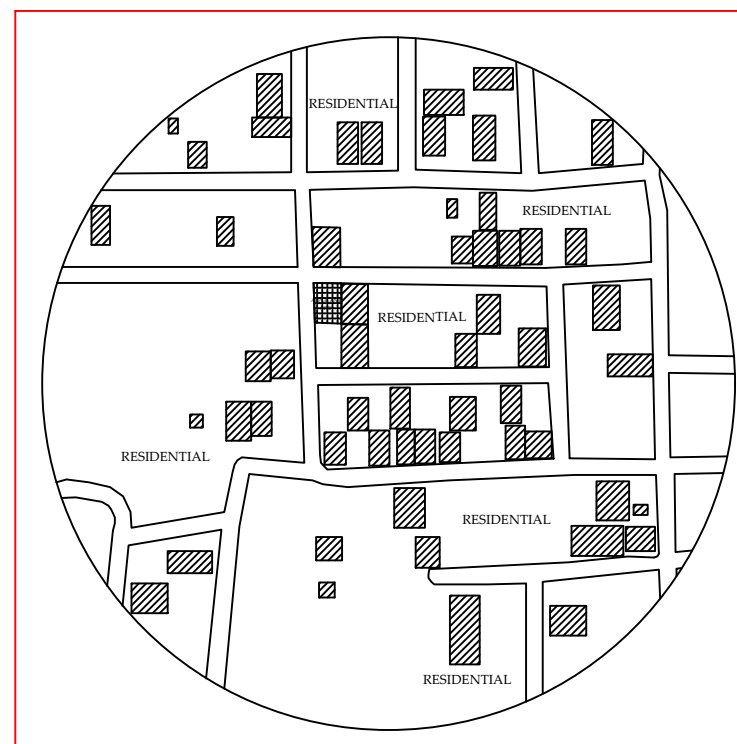


TOPO PLAN
(not to scale)

SITE.NO.19



9.14 [30°]

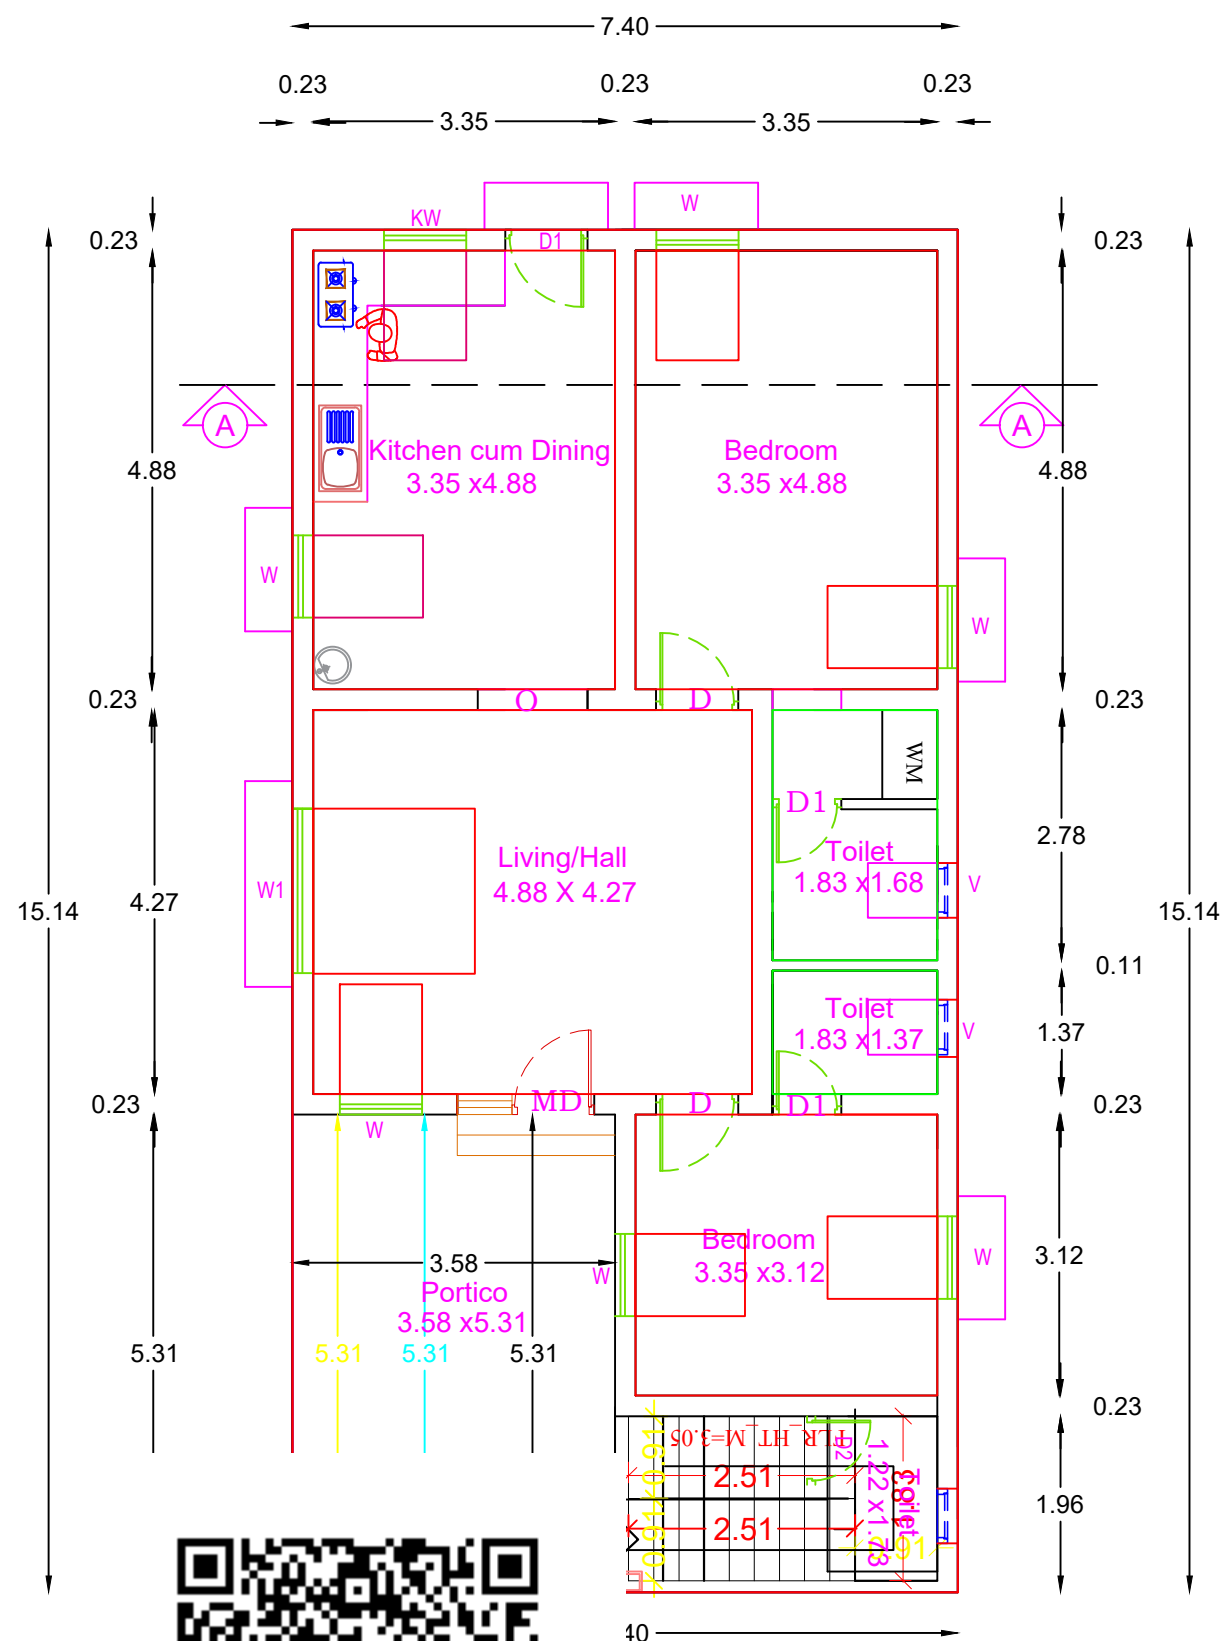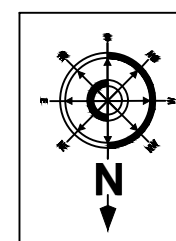

JND FLOOR PLAN

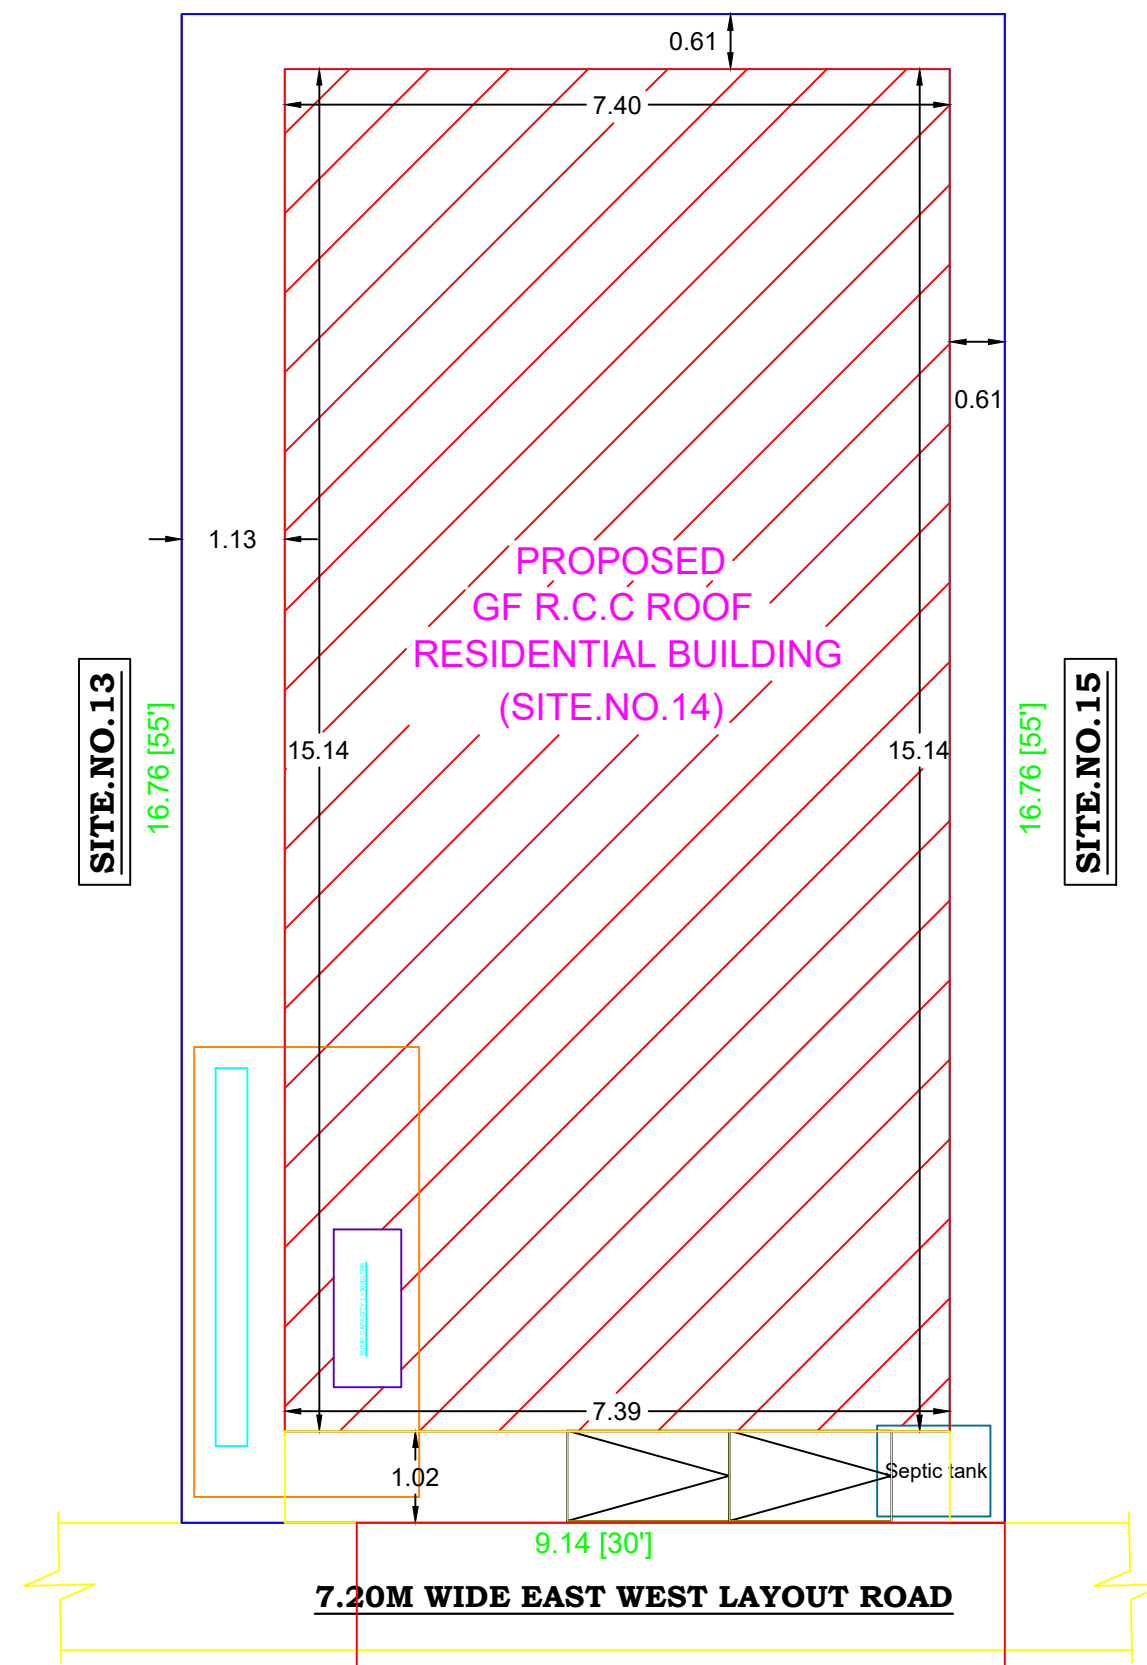


SITE PLAN

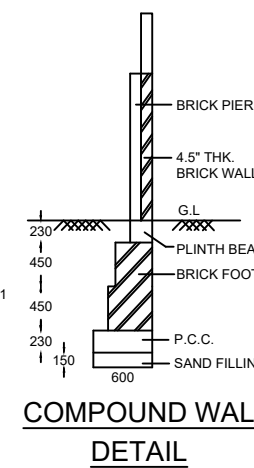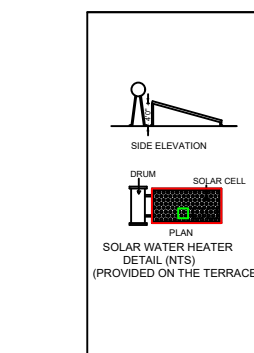


COMPOUND WALL
DETAIL



RWH SECTION

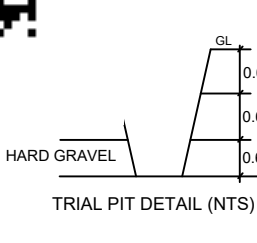


TRIAL PIT DETAIL (NTS)

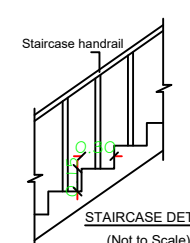

STAIRCASE DETAIL
(Not to Scale)

STAIRCASE DETAIL
(Not to Scale)

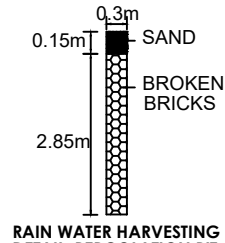

RAIN WATER HARVESTING
DETAIL-PERCOLATION PIT
(NTS)

REFERENCE

EXISTING ROAD


SITE BOUNDRY

PROPOSED BUILDING


EXISTING ROAD

SITE BOUNDRY

PROPOSED BUILDING

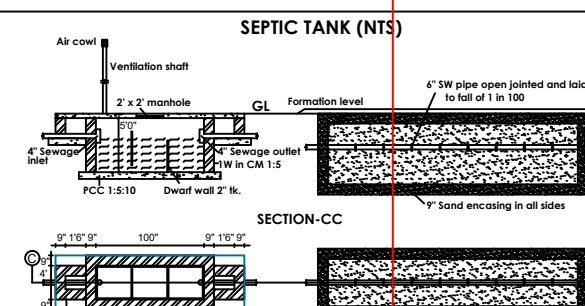

SEPTIC TANK (NTS)

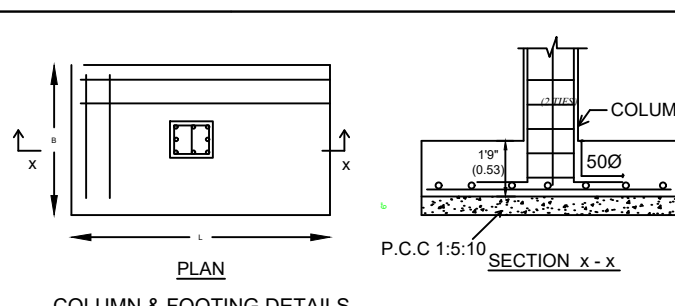

COLUMN & FOOTING DETAILS

Plan Showing the Proposed Construction of Ground Floor R.c.c Roof Residential

Building in S.F.No.505/2A2E1B,

(Patta No.5903) & Site.No.14 at

"SRI KRISHNA GARDEN" Layout

Dtcp.No.461/2022 NO.4 Veerapandi Town

Panchayat, Coimbatore North Taluk and

Coimbatore District.

PRESENT PATTA NO:6909 - SF.NO.505/2A2E1B

AREA STATEMENT

DESCRIPTION	SQ.FT	SQ.M
AREA OF THE PLOT EXTENT	1650.00	153.29
PROPOSED GROUND FLOOR	1204.00	111.85
OPEN SPACE	446.00	41.43

SCHEDULE OF JOINERY

TYPE	DESCRIPTION	SIZE IN METER	SIZE IN FEET
MD	M.DOOR	1.52 X 2.13	5'-0" X 7'-0"
D	DOOR	0.91 X 2.13	3'-0" X 7'-0"
D1	DOOR	0.76 X 2.13	2'-6" X 7'-0"
O	OPEN	0.91 X 2.13	3'-0" X 7'-0"
W1	WINDOW	1.83 X 1.52	6'-0" X 5'-0"
W	WINDOW	1.22 X 1.37	4'-0" X 4'-6"
W3	WINDOW	0.91 X 1.37	3'-0" X 4'-6"
KW	WINDOW	0.91 X 0.91	3'-0" X 3'-0"
V1	VENTILATOR	0.76 X 0.76	2'-6" X 2'-6"

SCALE - 1:100

[ALL DIMENSIONS ARE IN METER]

Mr.M.VINOTHKUMAR (1), Mrs.JEEVITHA
NAME OF THE APPLICANTS

L.B.S/ENGINEER



SREE KUMAR ASSOCIATES

Er.B.KUMAR,B.E(CIVIL) L.B.S
Licence No:(166/LS/2023/00001)
53C, Balaji Complex, Periyanaickenpalayam -641 020
Cell : 9042309865 , 8825792661

Er.B.KUMAR,B.E(CIVIL) L.B.S
Licence No:(166/LS/2023/00001)
53C, Balaji Complex, Periyanaickenpalayam -641 020
Cell : 9042309865 , 8825792661