
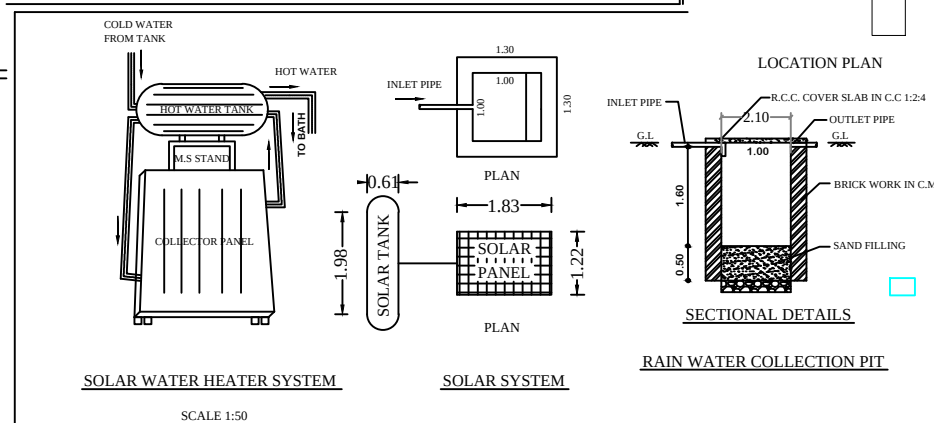
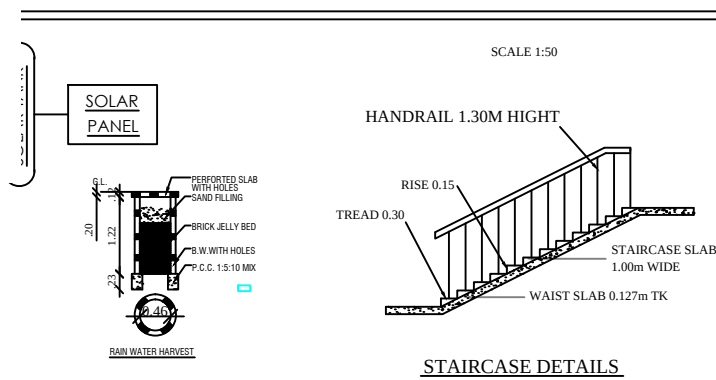
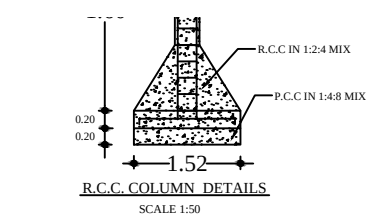


PLAN SHOWING THE PROPOSED CONSTRUCTION OF R.C.C ROOF GROUND FLOOR

RESIDENTIAL BUILDING IN S.F.NO 332/4 IN " C SCHEDULE " AT SARKARSAMAKULAM

TOWN PANCHAYAT ANNUR (TK) COIMBATORE (DT)

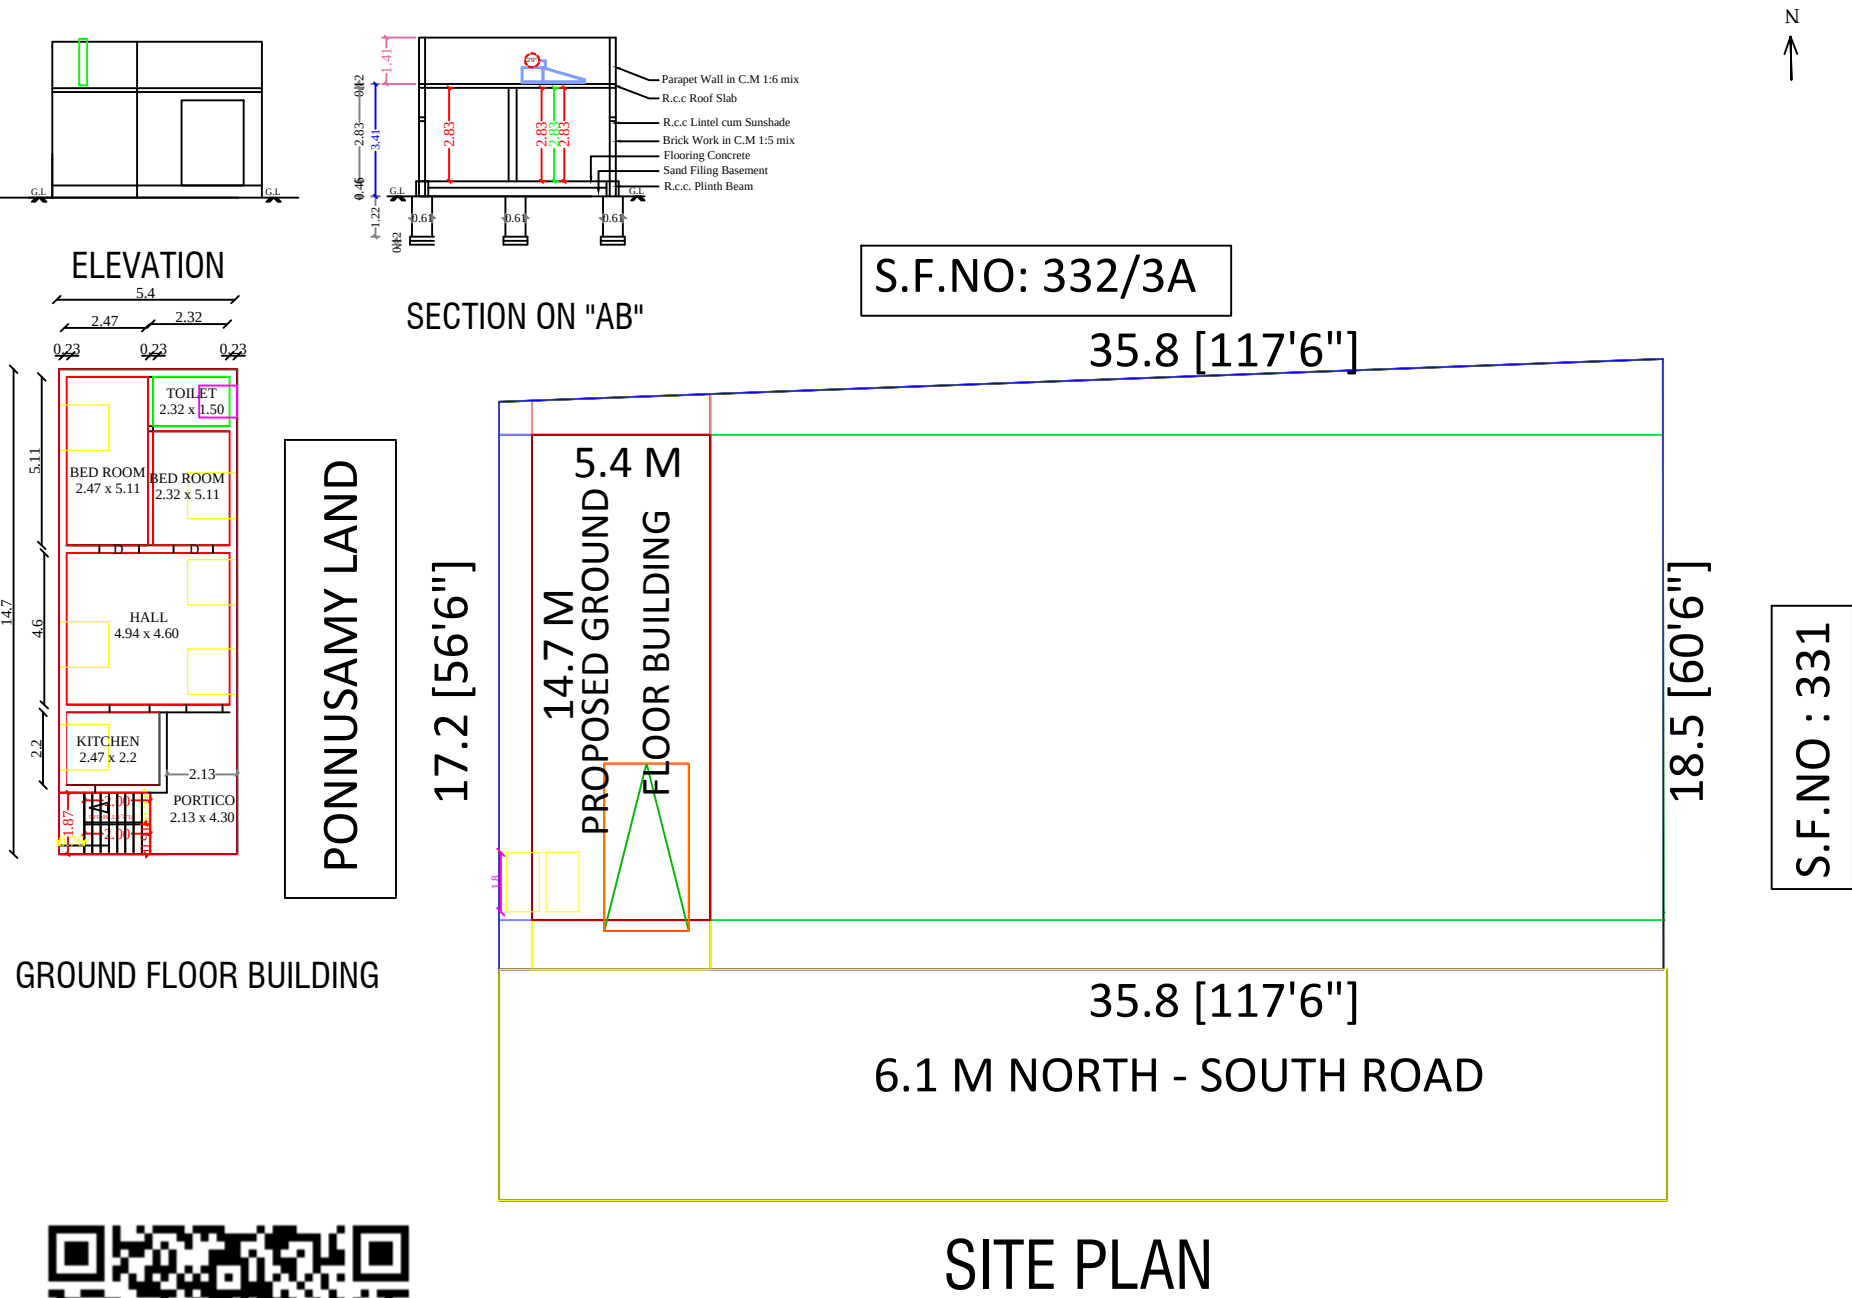

ALL DIMENSIONS ARE IN METER

SCALE 1:100&200

AREA DETAILS	SQ.MT.	SQ.FT.
AREA OF THE SITE	627.25	6751.00
AREA OF GROUND FLOOR BUILDING	79.37	854.00
AREA OF OPEN SPACE	547.88	5897.00

SCHEDULE OF JOINERIES		NOTE :
M.D -- DOOR	1.38m x 2.10m	
O -- OPEN	1.22m x 2.10m	All Dimensions Are In Metre Scale 1:100 & 200 Waste Water Used To Garden Percolation Pit To Be Provided
D -- DOOR	1.38m x 2.10m	
D1 -- DOOR	0.84m x 2.10m	
W -- WINDOW	1.83m x 1.52m	
W1 -- WINDOW	1.22m x 1.52m	
V -- VENTILATOR	0.91m x 0.61m	
V1 -- VENTILATOR	1.61m x 0.61m	

S. Boopathi

APPLICANT

P.PALANISAMY D.C.R.E.B.E
Licensed Building Surveyor
59,Janatha Nagar, Saravanampatti(po),
Coimbatore- 641 035
Cell: 98432 57507

LBS/ENGINEER