
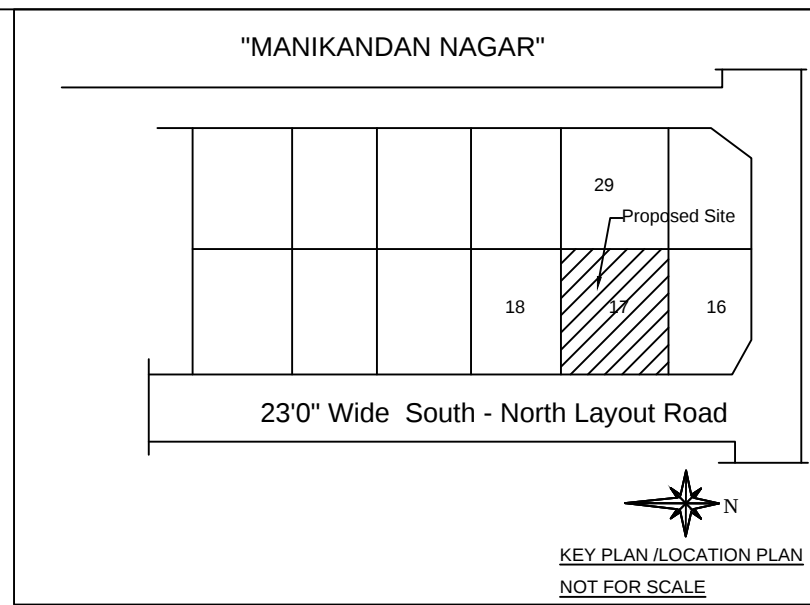
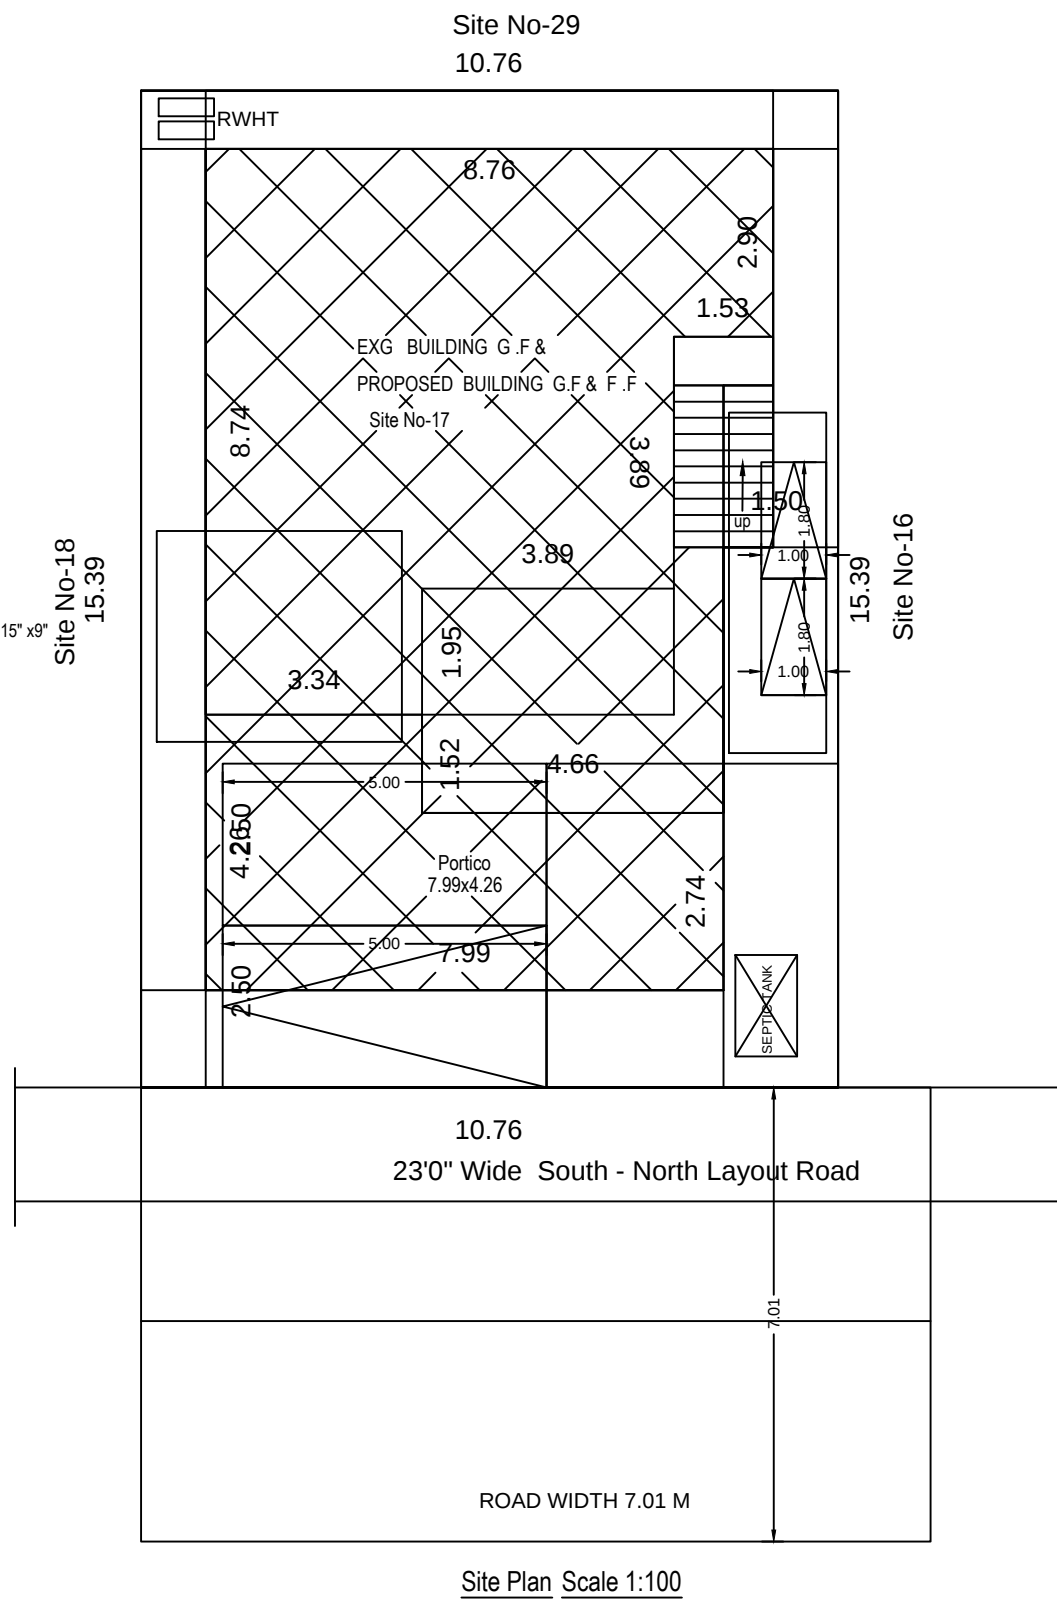
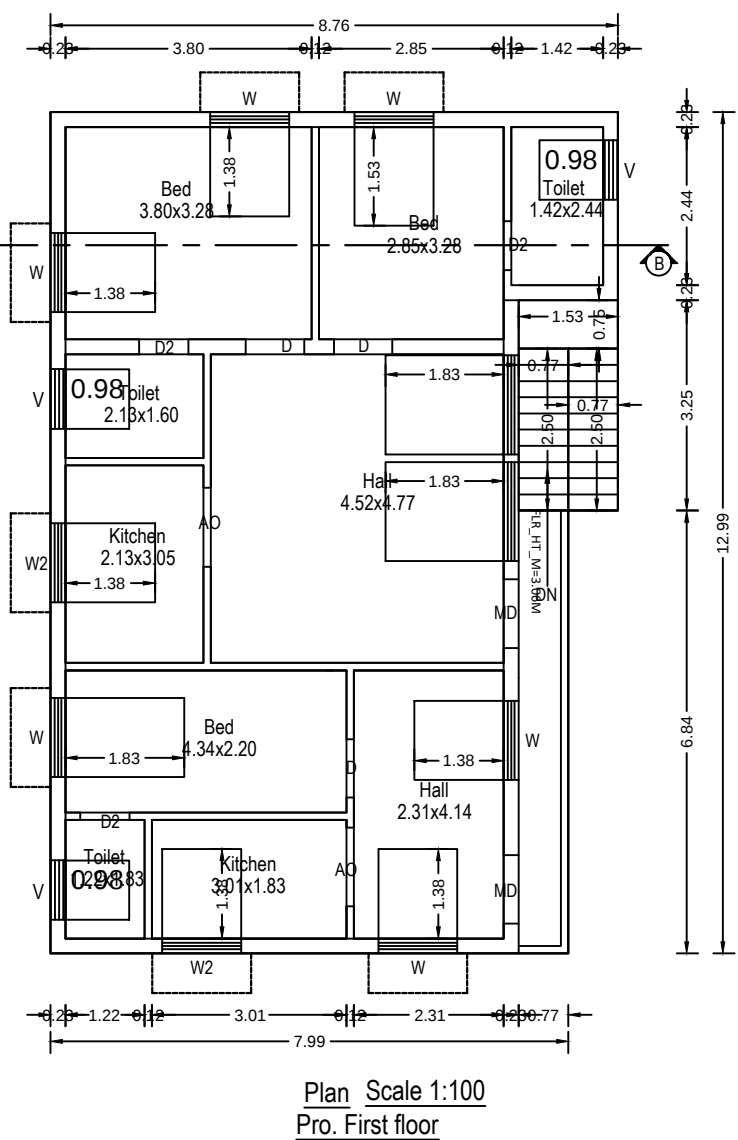
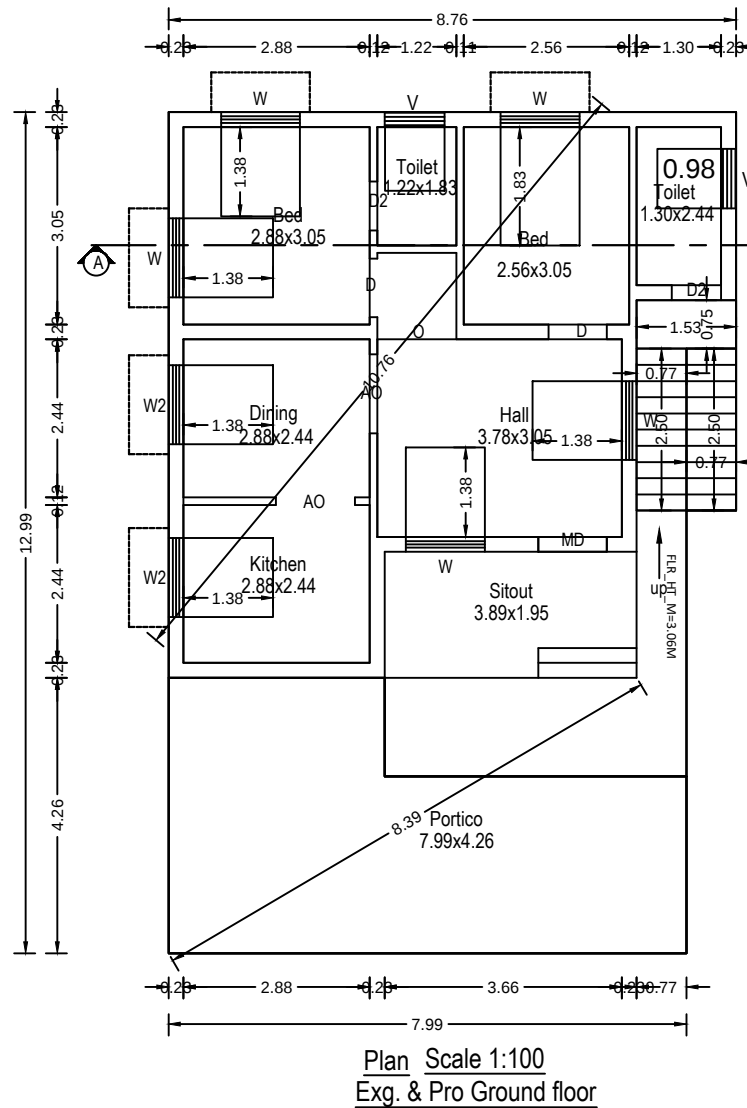
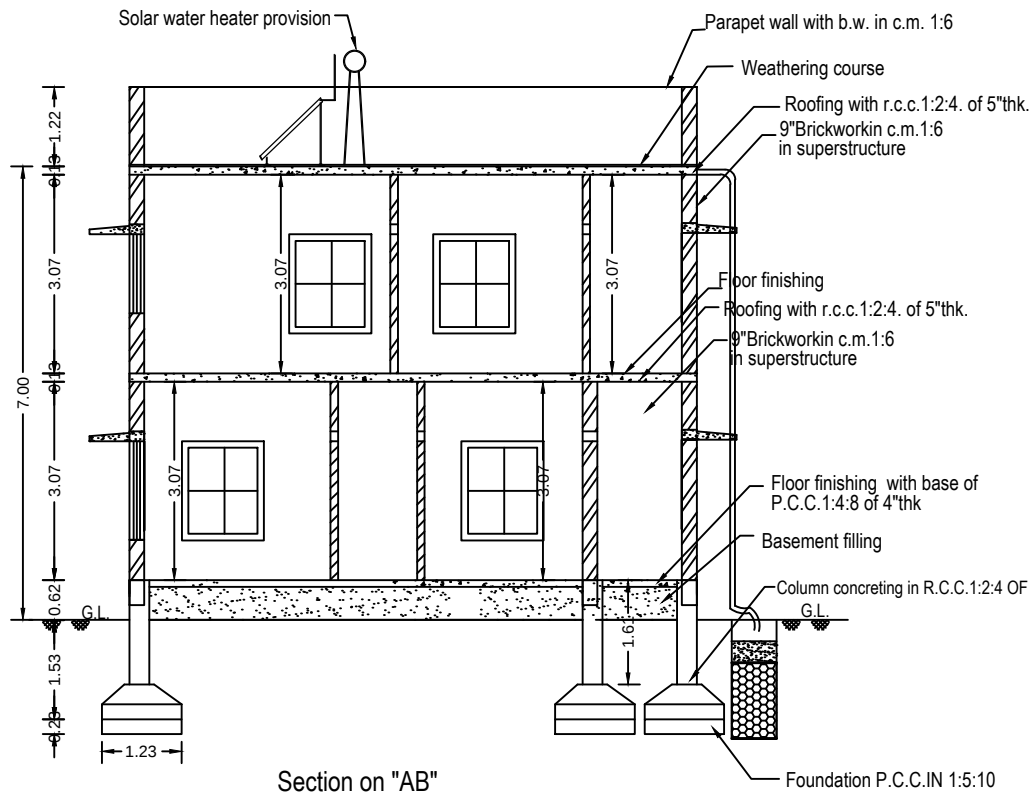


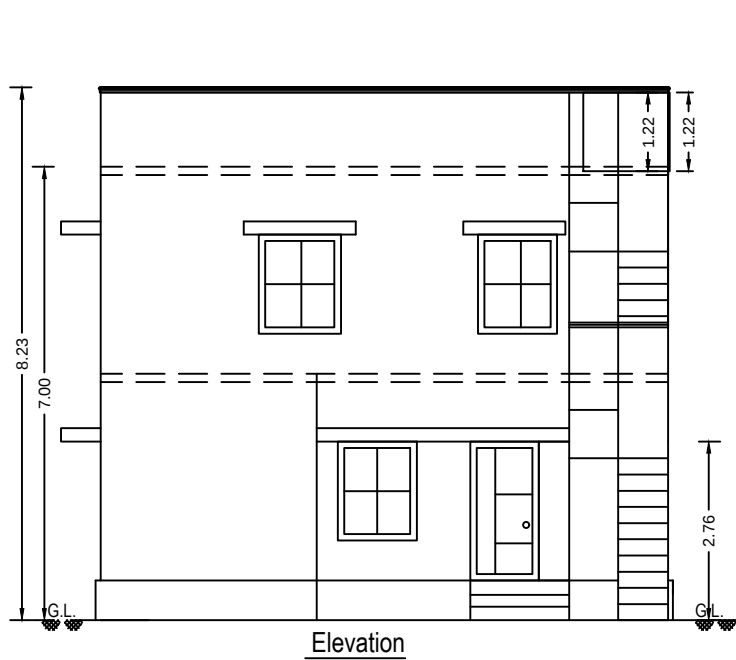

PLAN SHOWING THE PROPOSED ADDITIONAL CONSTRUCTION OF R.C.C. ROOF G.F & FIRST FLOOR RESIDENTIAL BUILDING IN S.F NO:454/2, SITE No:17 AT "MANIKANDAN NAGAR" OF OTHAKKALMANDAPAM VILLAGE & TOWN PANCHAYAT, MADUKKARAI TALUK AND COIMBATORE DISTRICT - 641 032.		
AREA DETAILS	SQFT	SQM
AREA OF THE SITE	1750.00	160.69
EXISTING BUILDING (G.F.)	878.57	81.62
PROPOSED BUILDING (G.F.)	289.88	26.93
PROPOSED BUILDING (F.F.)	1168.46	108.55
OPEN SPACE	581.55	54.02
JOINERY DETAILS		
	"FT"	"M"
MD- MAIN DOOR	3'6" x 7'0"	1.06 x 2.13
D-DOOR	3'0" x 7'0"	0.91 x 2.13
D2-DOOR	2'6" x 7'0"	0.76 x 2.13
O-OPENING	3'0" x 7'0"	0.90 x 2.13
AO- ARCH OPENING	3'6" x 7'0"	1.06 x 2.13
W-WINDOW	4'0" x 4'0"	1.22 x 1.22
W1-WINDOW	5'0" x 4'0"	1.52 x 1.22
W2-WINDOW	4'0" x 3'0"	1.22 x 0.91
V-VENTILATOR	3'0" x 2'0"	0.91 x 0.61

ALL DIMENSIONS ARE IN "M" AND IN BRACKETS ARE IN "FEET"

HORIZONTAL DISTANCE FROM ELECTRICAL LINES IF ANY: NIL

RAIN WATER HARVESTING ARRANGEMENTS AT SUITABLE PLACES

- SITE BOUNDARY
- EXISTING BUILDING
- PROPOSED BUILDING
- EXISTING ROAD
- RAIN WATER HARVESTING

(Office use)

(Mr.A.Ramasamy) APPLICANT

Ph: 98431 35204 / 98425 35204
V. THANGAIAN B.C.E
Consulting Civil Engineer
LBS-141/98
15/3-1, Kandasamy Gounder Lay-Out,
Othakkalmandapam, Coimbatore - 641 032.

LBS/ ENGINEER 98431 35204
98425 35204

WATER_TANK

OPEN TERRACE FLOOR LEVEL

SOLAR WATER HEATER

Staircase details (not to scale)

LOOSE SOIL

LOOSE GRAVEL

HARD GRAVEL

Trial pit detail (NTS)

