




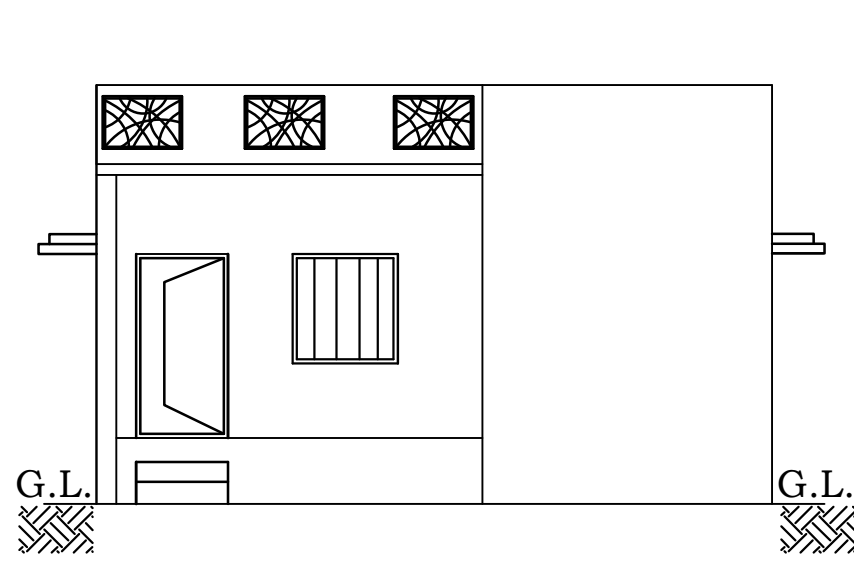



ELEVATION-B

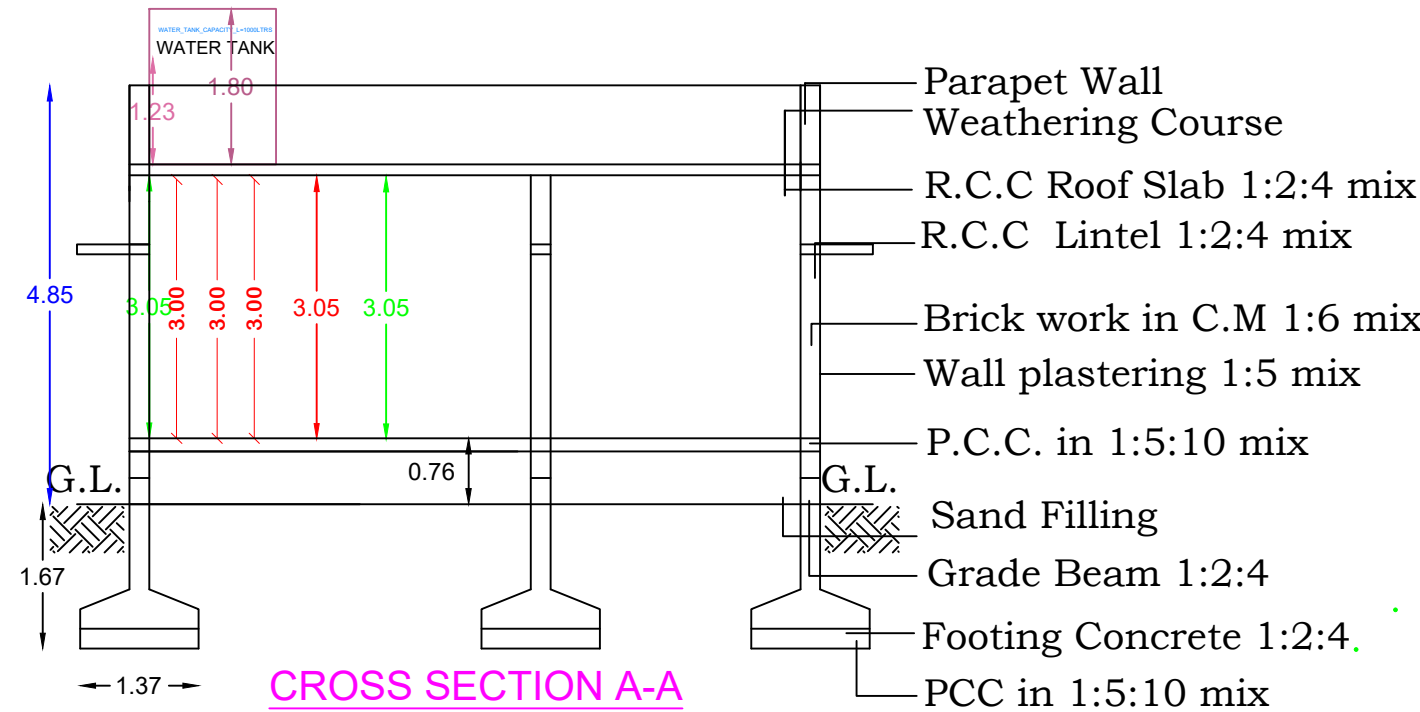


CROSS SECTION A-A

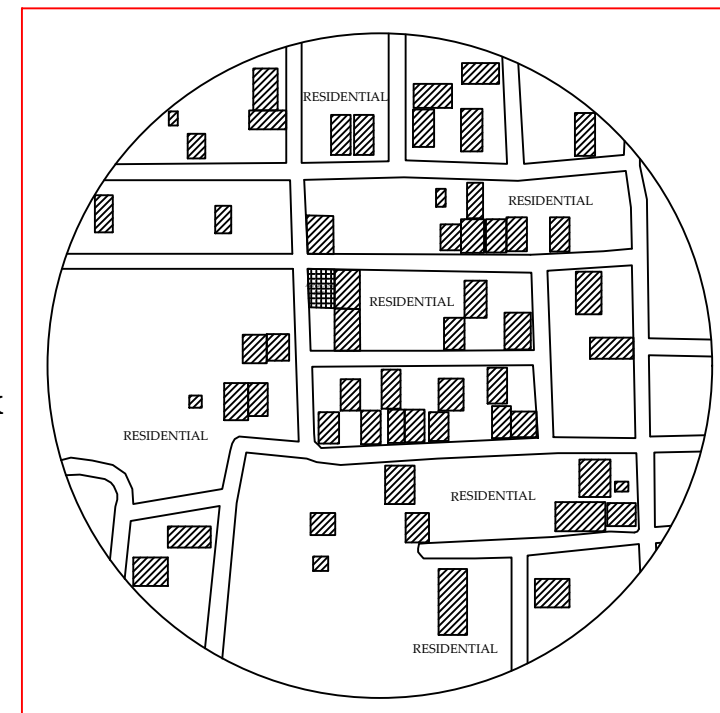



TOPO PLAN
(not to scale)

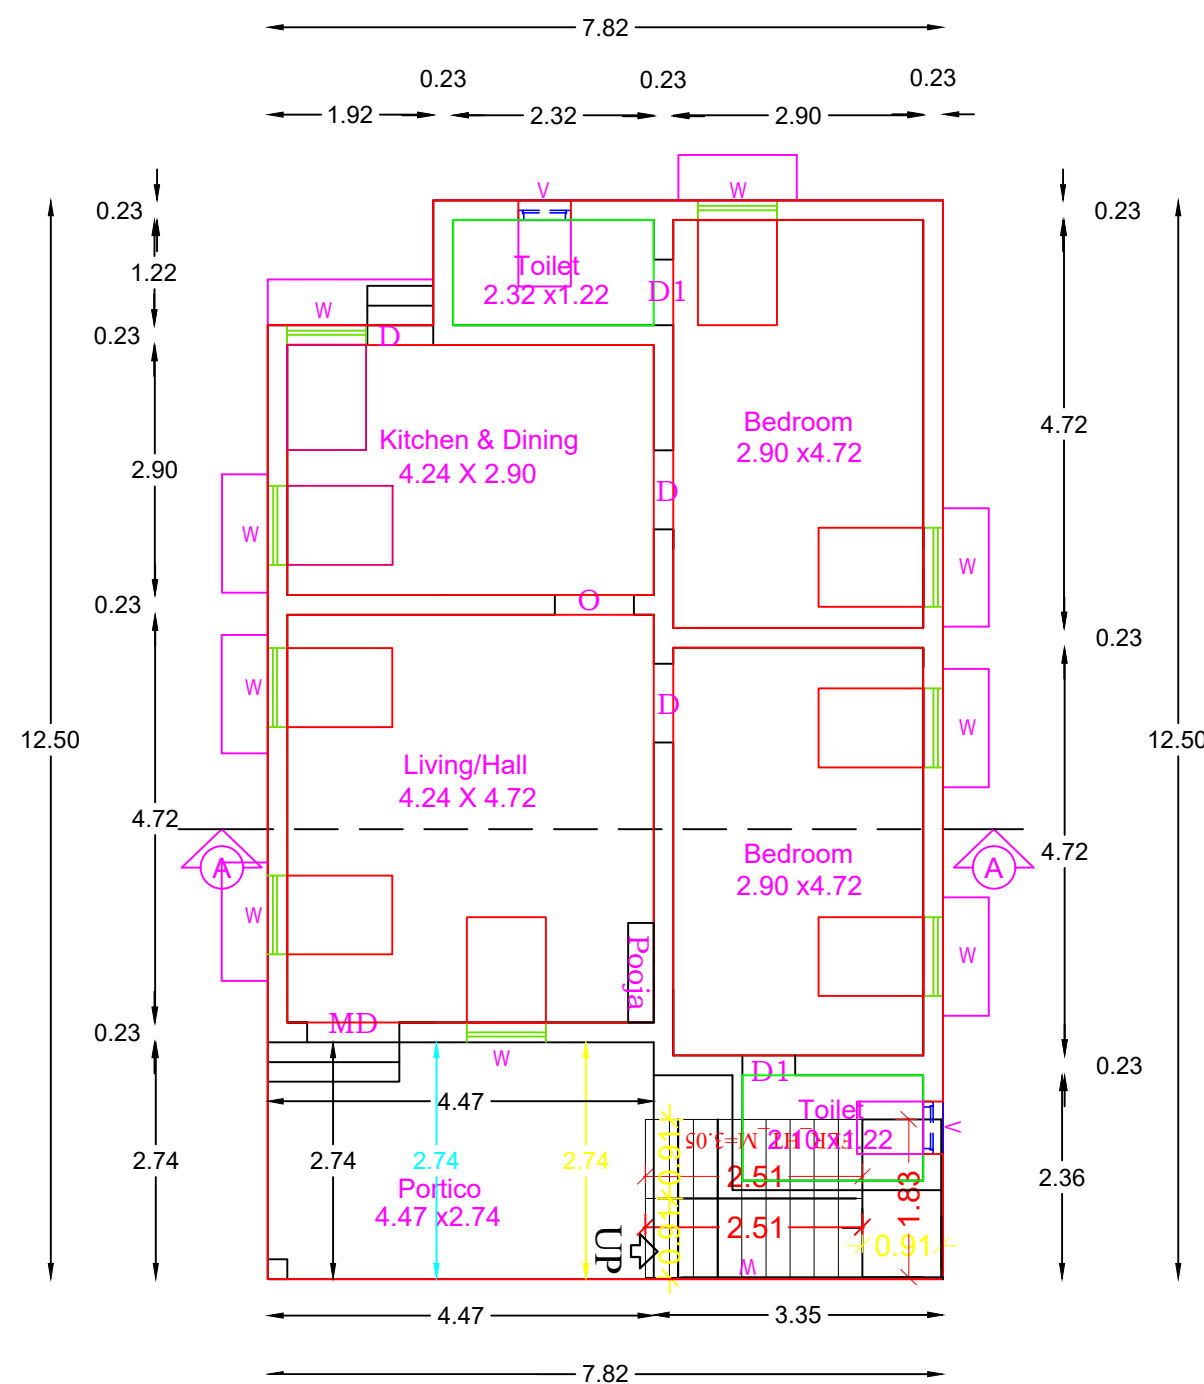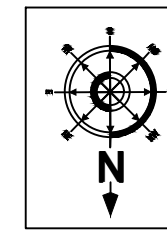

ROUND FLOOR PLAN

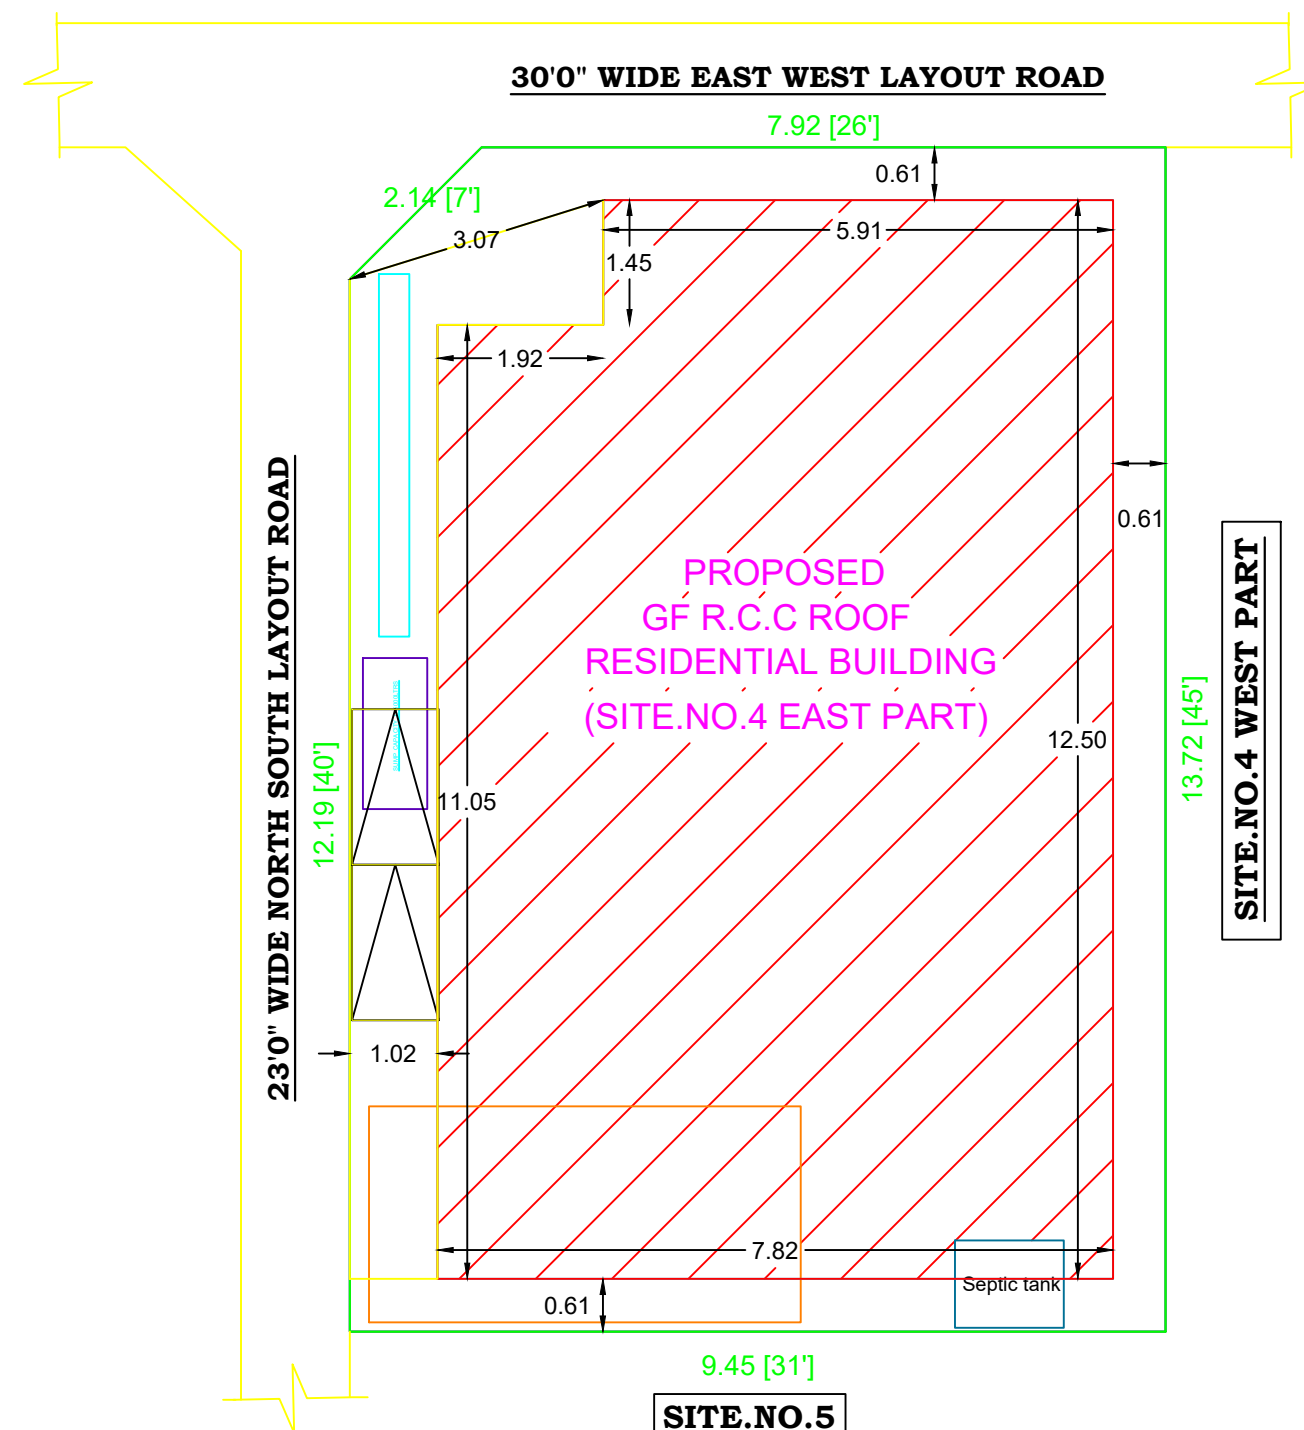


SITE.NO.5
SITE PLAN

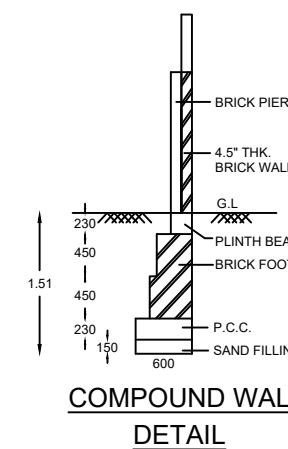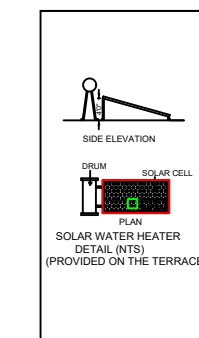


COMPOUND WALL
DETAIL




RWH SECTION

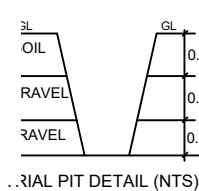

RWH SECTION

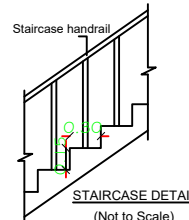



STAIRCASE DETAIL
(Not to Scale)

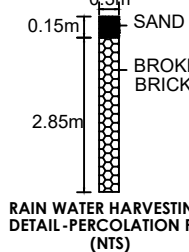


RAIN WATER HARVESTING
DETAIL-PERCOLATION PIT
(NTS)

REFERENCE

EXISTING ROAD
SITE BOUNDRY
PROPOSED BUILDING

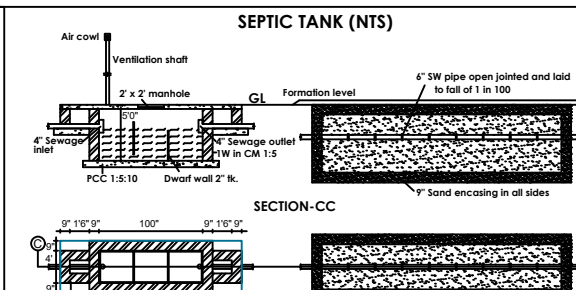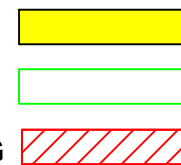

SEPTIC TANK (NTS)

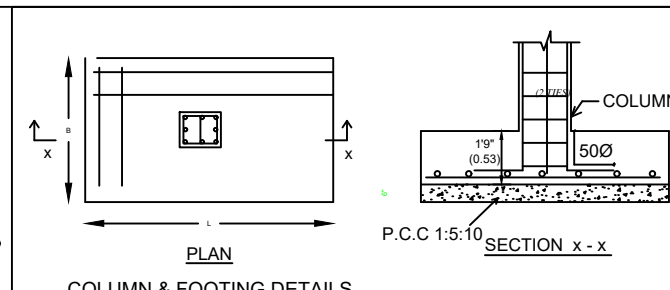

COLUMN & FOOTING DETAILS

**Plan Showing the Proposed Construction
of Ground Floor R.c.c Roof Residential
Building in S.F.No.341/5,
(Patta No.361) & Site.No.4 East Part at
"VIGNESH AVENUE" NO.2
L.P/R.No.88/93 , NO.4 Veerapandi Town
Panchayat, Coimbatore North Taluk and
Coimbatore District.**

AREA STATEMENT

DESCRIPTION	SQ.FT	SQ.M
AREA OF THE PLOT EXTENT	1382.00	128.390
PROPOSED GROUND FLOOR	1022.00	94.946
OPEN SPACE	360.00	33.444

SCHEDULE OF JOINERY


TYPE	DESCRIPTION	SIZE IN METER	SIZE IN FEET
MD	M.DOOR	1.52 X 2.13	5'-0" X 7'-0"
D	DOOR	0.91 X 2.13	3'-0" X 7'-0"
D1	DOOR	0.76 X 2.13	2'-6" X 7'-0"
O	OPEN	0.91 X 2.13	3'-0" X 7'-0"
W1	WINDOW	1.83 X 1.52	6'-0" X 5'-0"
W	WINDOW	1.22 X 1.37	4'-0" X 4'-6"
W3	WINDOW	0.91 X 1.37	3'-0" X 4'-6"
KW	WINDOW	0.91 X 0.91	3'-0" X 3'-0"
V1	VENTILATOR	0.76 X 0.76	2'-6" X 2'-6"

SCALE - 1:100

[ALL DIMENSIONS ARE IN METER]

**Mr.R.SIVAKUMAR (1), Mrs.REVATHI (2)
NAME OF THE APPLICANTS**

L.B.S/ENGINEER

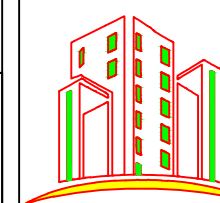

SREE KUMAR ASSOCIATES
Er.B.KUMAR,B.E(CIVIL) L.B.S
Gr.I- Licensed No.166/LS/2023/00001
Sree Kumar Associates
53-C, Balaji Complex, Kupichipalayam Road
Periyanaickenpalayam, Coimbatore - 641020
Cell : 90423 09865, 88257 92661

SREE KUMAR ASSOCIATES

Er.B.KUMAR,B.E(CIVIL) L.B.S
Licence No:(166/LS/2023/00001)
53C, Balaji Complex, Periyanaickenpalayam -641 020
Cell : 9042309865 , 8825792661