

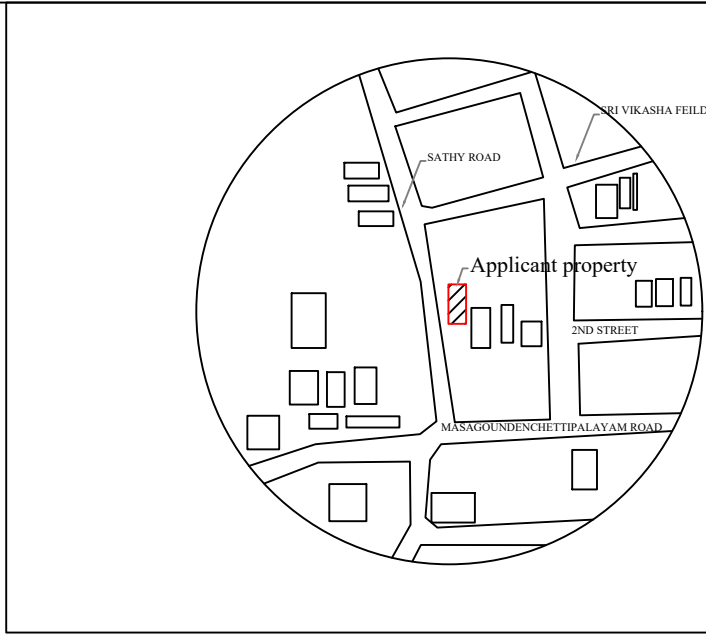


PLAN SHOWING THE PROPOSED CONSTRUCTION OF R.C.C. ROOF GROUND FLOOR, FIRST FLOOR AND SECOND FLOOR RESIDENTIAL BUILDING IN S.F.NO :114/1A1, 114/1A1A AT SARKARSAMAKULAM TOWN PANCHAYAT ANNUR TALUK AND COIMBATORE DISTRICT.


APPLICANT NAME : Mr. MANTHIRAM S/O PANJAVATHI

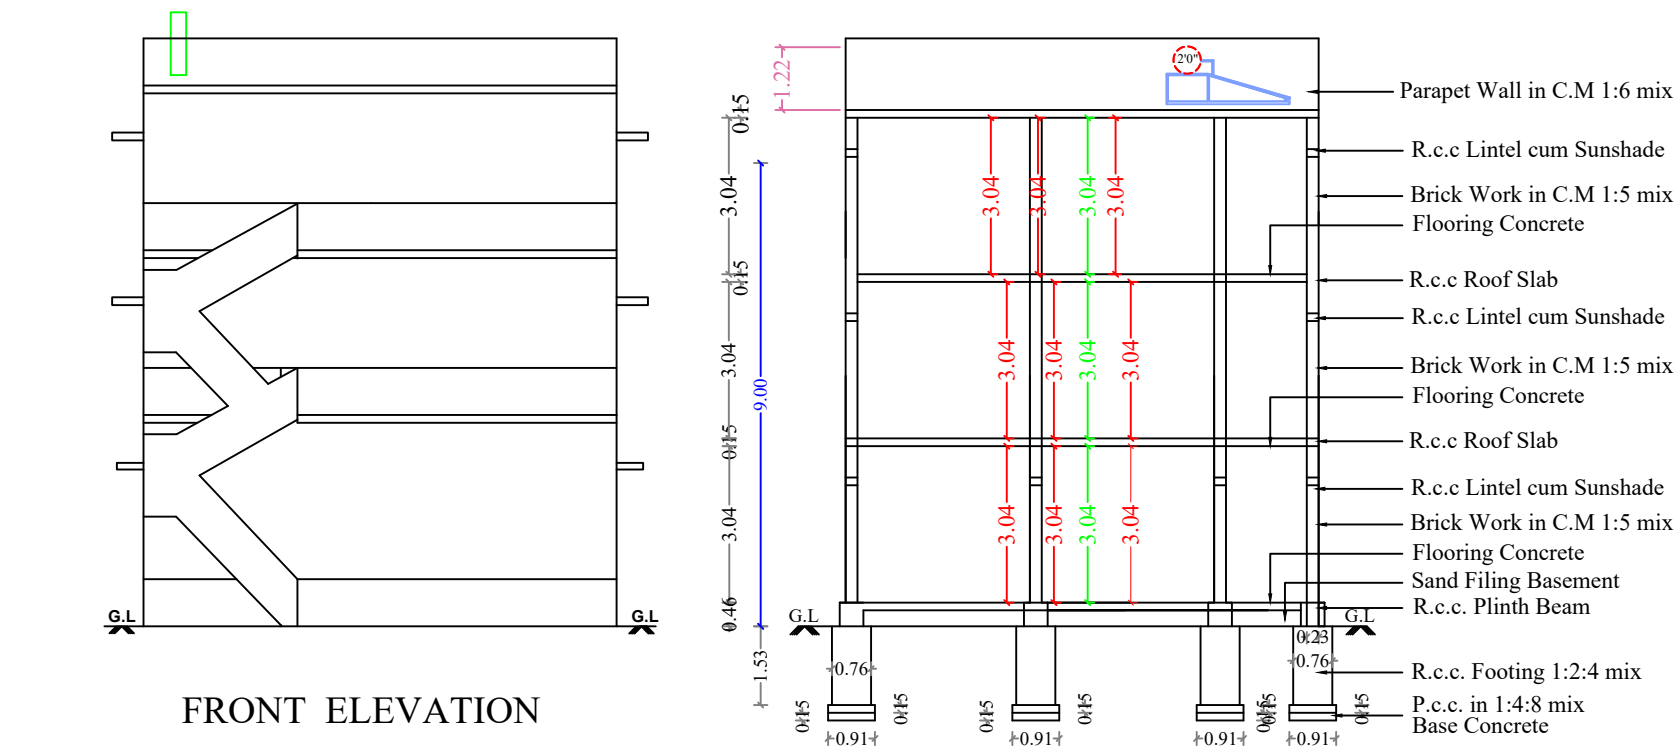

SF NO:114/2

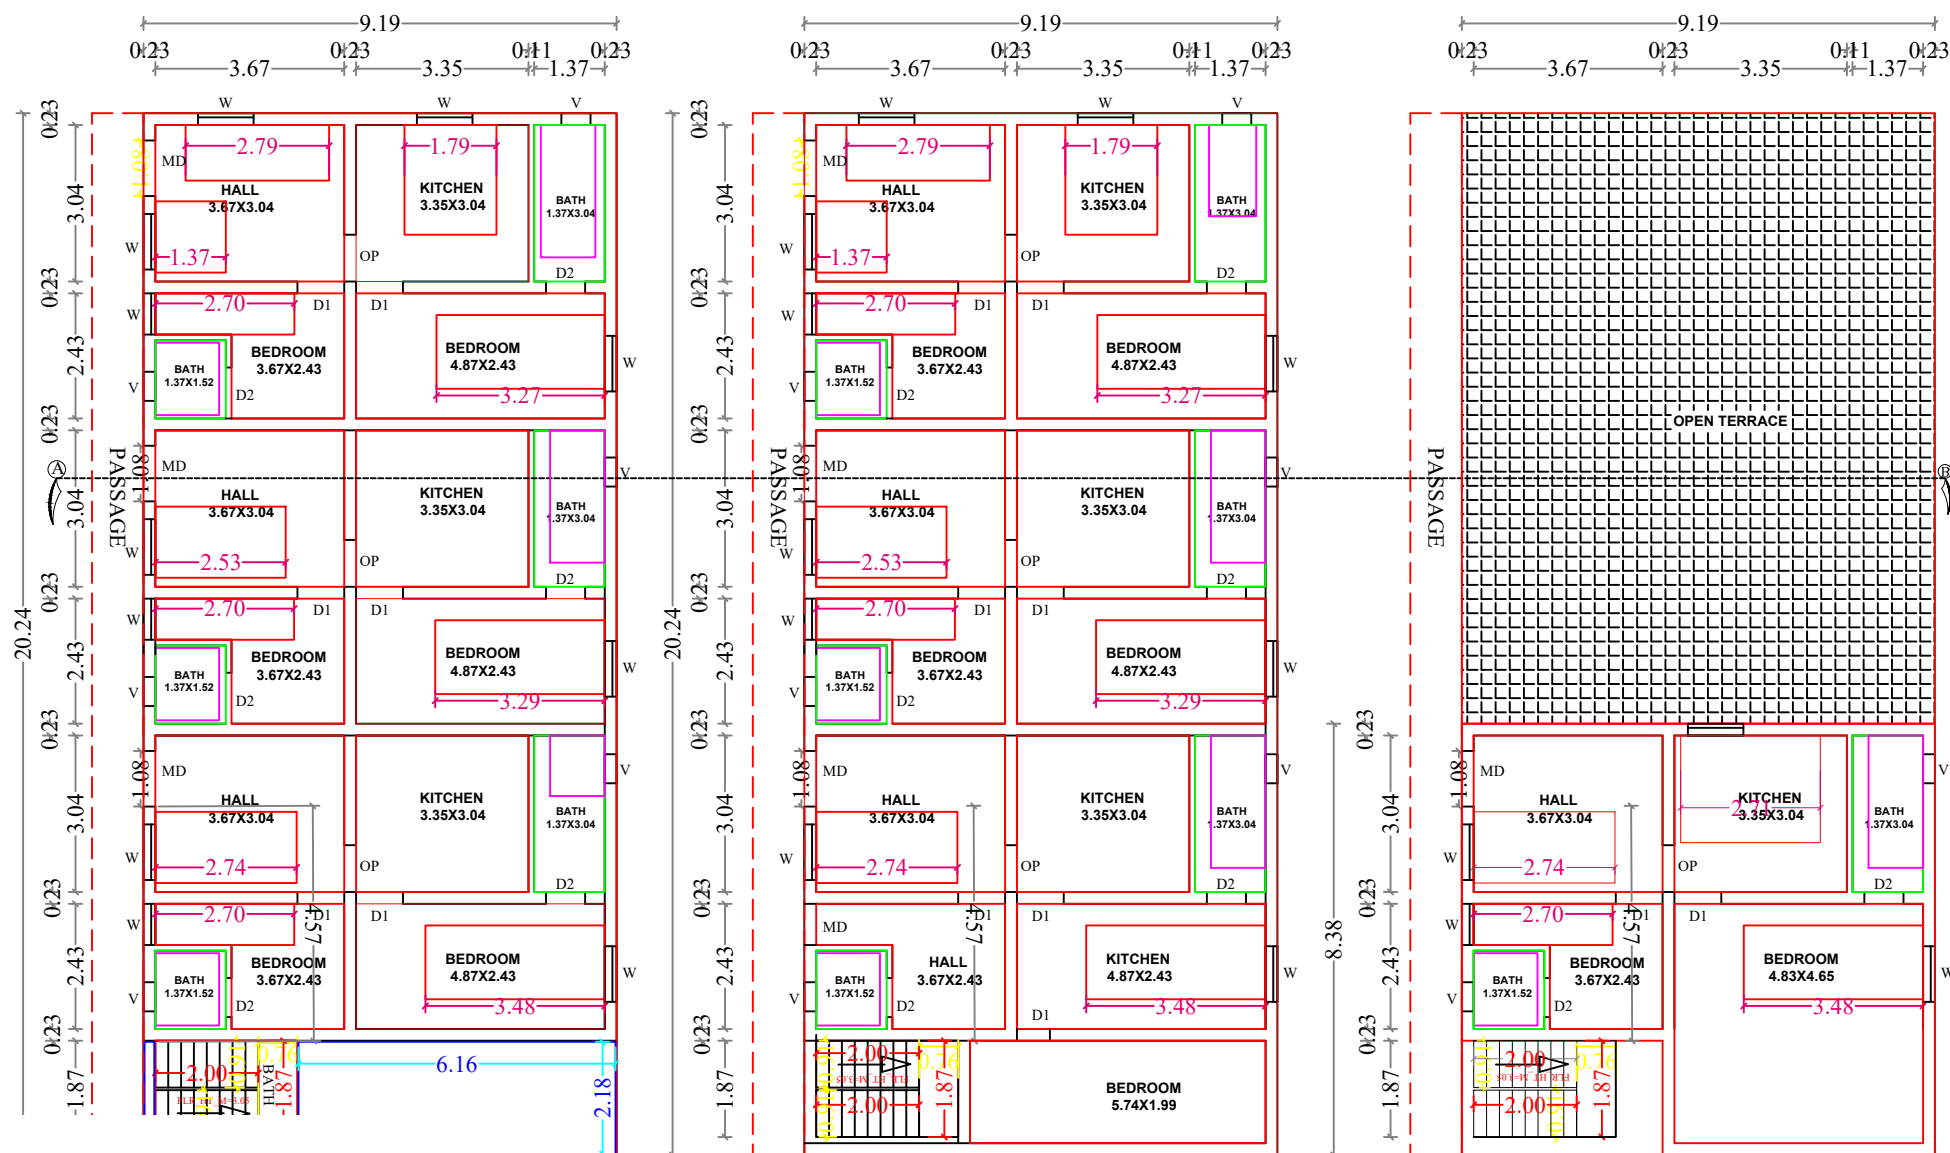

A B C PROPERTY
23.24

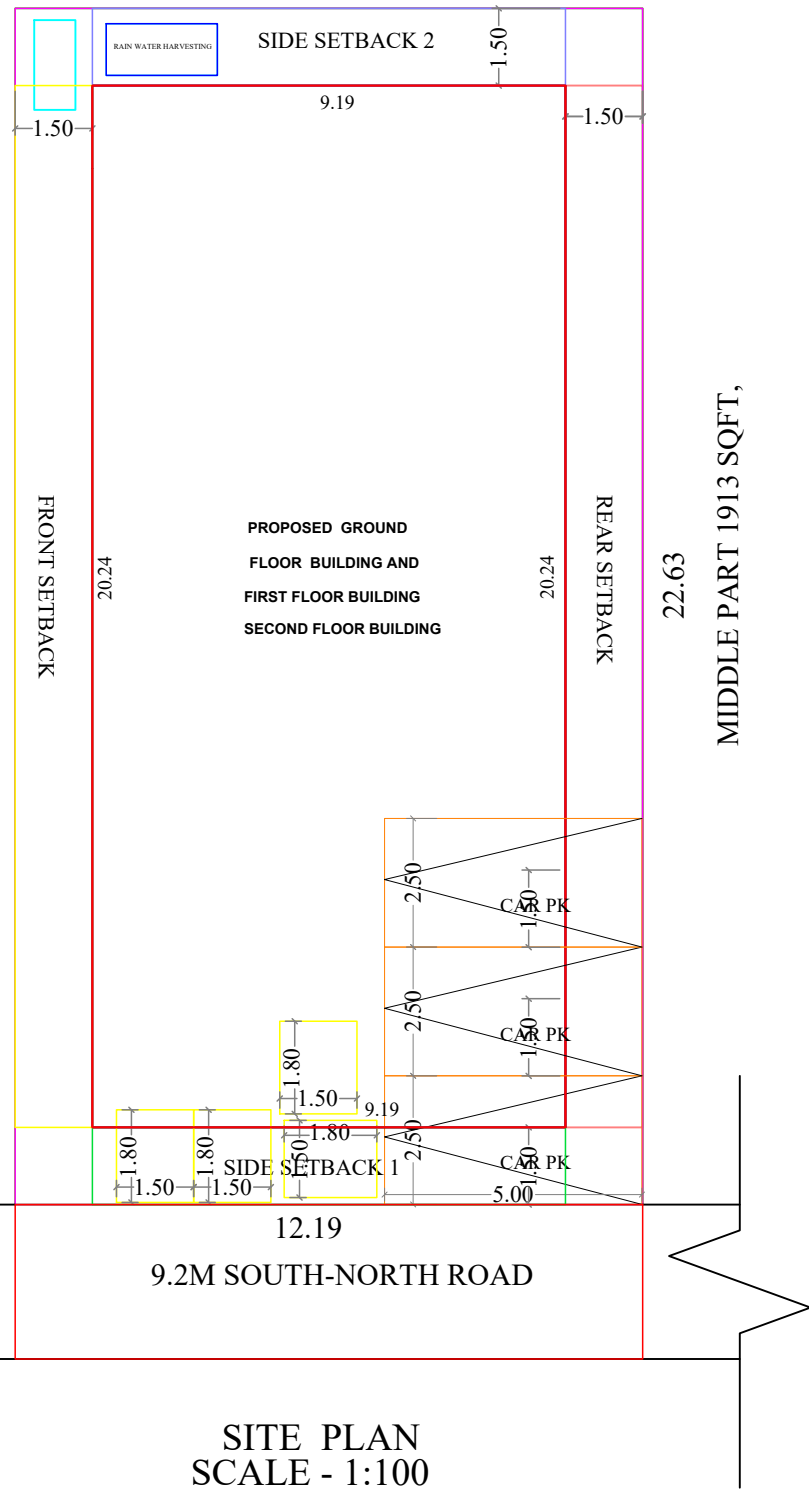

APPROVAL AUTHORITY

COLOR INDEX

	SITE BOUNDRY
	PRO. R.C.C ROOF RESIDENTIAL BUILDING
	ROAD DETAILS

PARKING STALL DETAILS

CAR SPACE	0	0
BIKE SPACE	2	2

SCALE = 1" = 8'-0" (1:100) All Dimensions Are In Meters

SCHEDULE OF JOINERIES

DESCRIPTION	SIZE IN FEET	SIZE IN M
Main Door - MD	3'6" x 7'0"	1.07 x 2.13
Door - D1	3'0" x 7'0"	0.19 x 2.13
Door - D2	2'9" x 7'0"	0.84 x 2.13
Window - W	3'6" x 4'0"	1.07 x 1.22
Window - W1	5'0" x 4'0"	1.52 x 1.22
Ventilator - V	3'0" x 2'0"	0.91 x 0.61

AREA OF THE PROPOSED CONSTRUCTION DETAILS

DESCRIPTION	SQ.FT	SQ.M
Area of the Site (as per Document)	3011.00	279.72
Proposed Area of the Ground Floor	2002.20	186.01
Proposed Area of the First Floor	2002.20	186.01
Proposed Area of the Second Floor	828.93	77.01
Total Builtup Area	4833.33	449.02
Area of the Open Space	1008.80	93.71

FSI = Total Builtup Area / Total Site Area = 1.60 < 2

ENGINEER / L.B.S

Er. D. BOOPATHY, B.E.,
Licensed Building Surveyor
UNB CONSTRUCTION
8B, Eswaran Kovil Street
Sarkarsamakulam, Coimbatore - 641107
Cell : 9677689466, 7010161658
LBS No.: 001/2021/GR-III

APPLICANT SIGN

[Handwritten Signature]



STAIRCASE DETAILS
SCALE 1:50

