
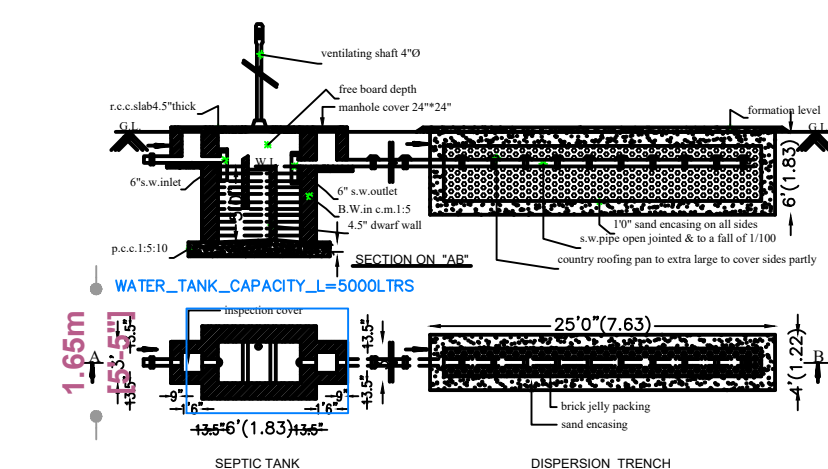
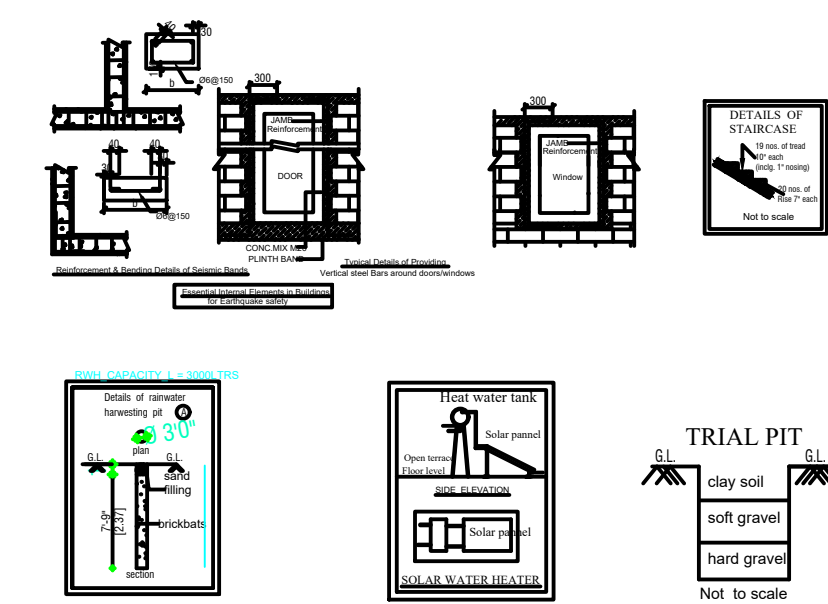
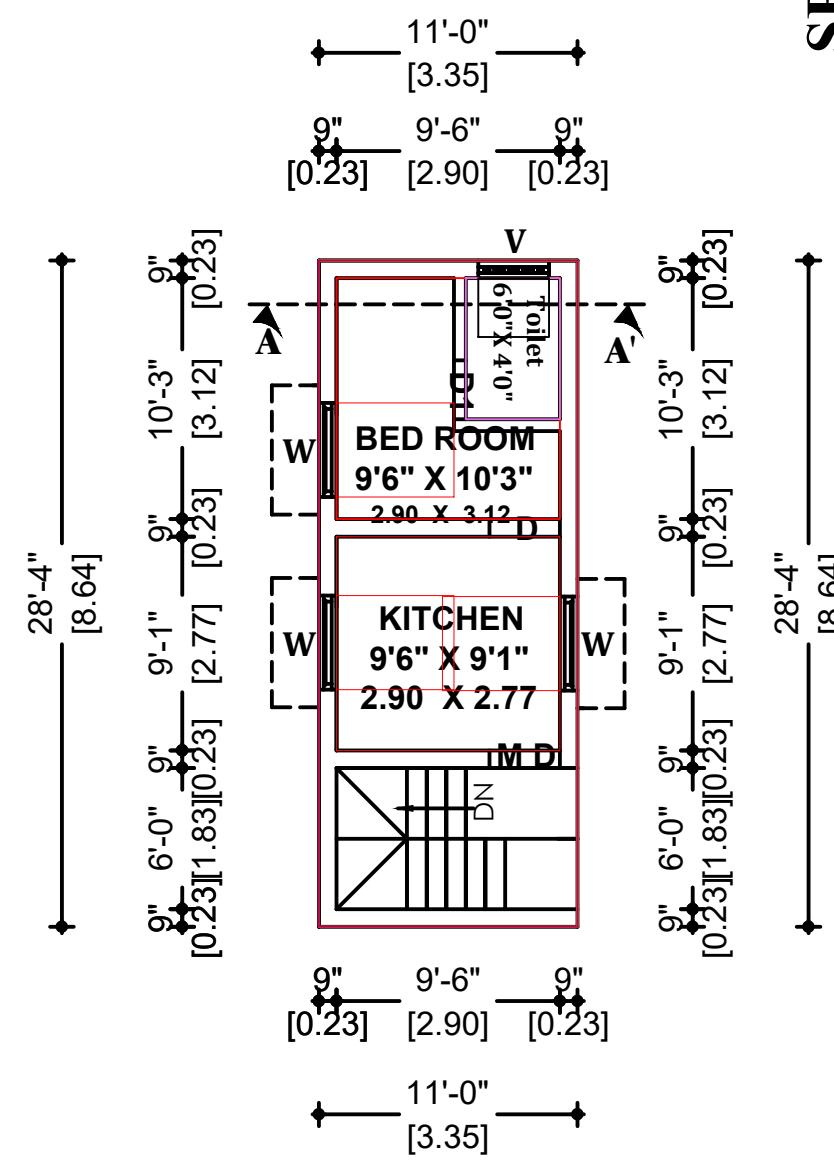
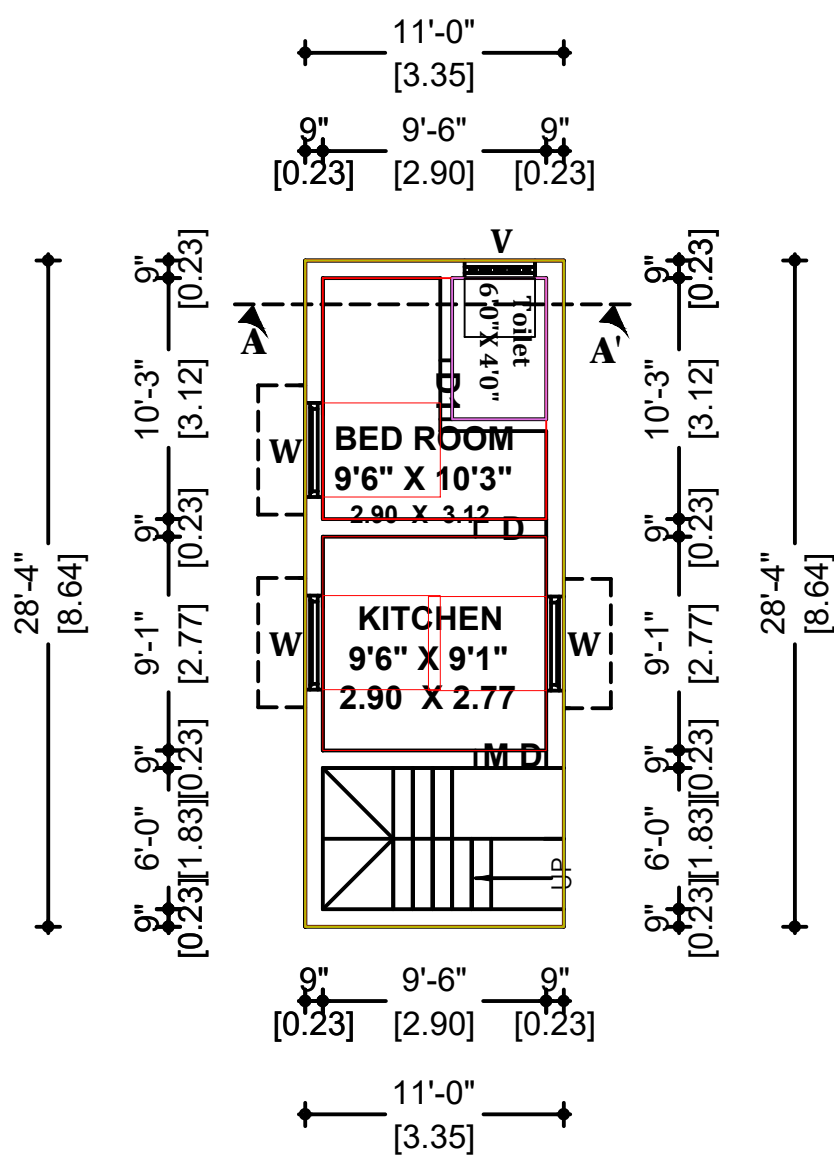
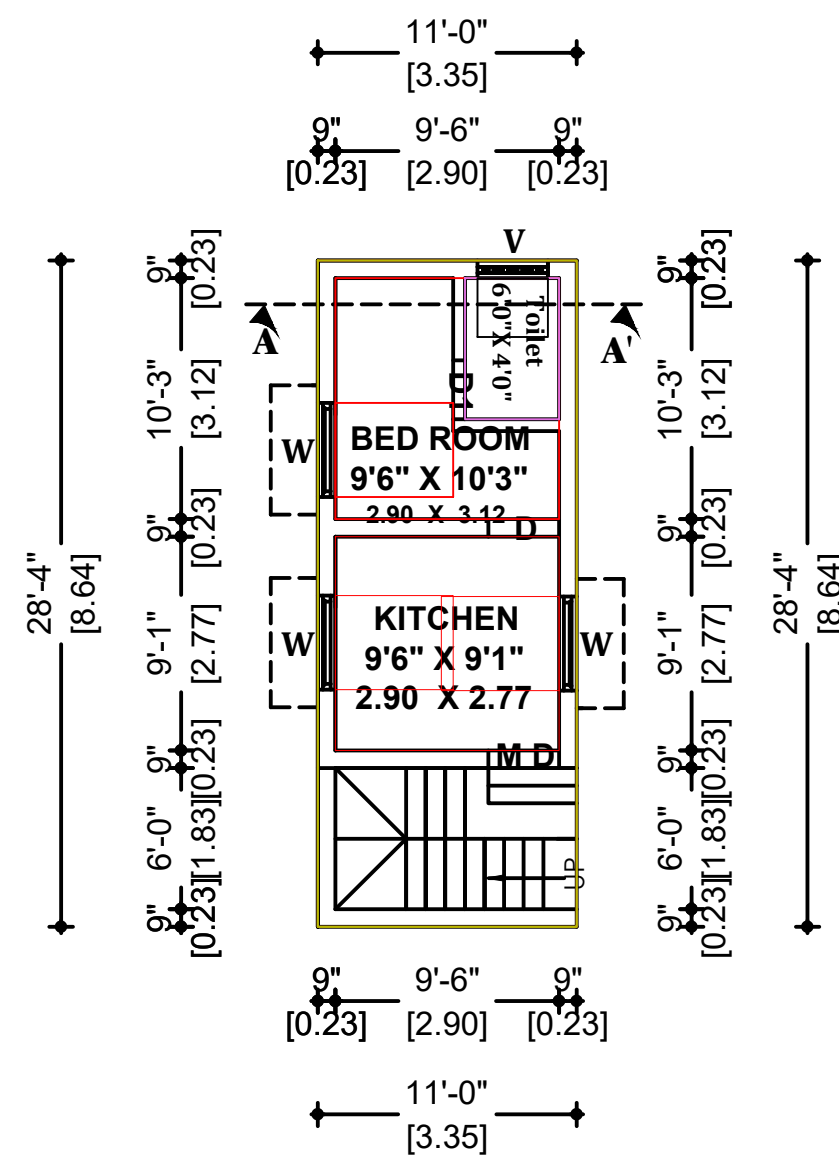
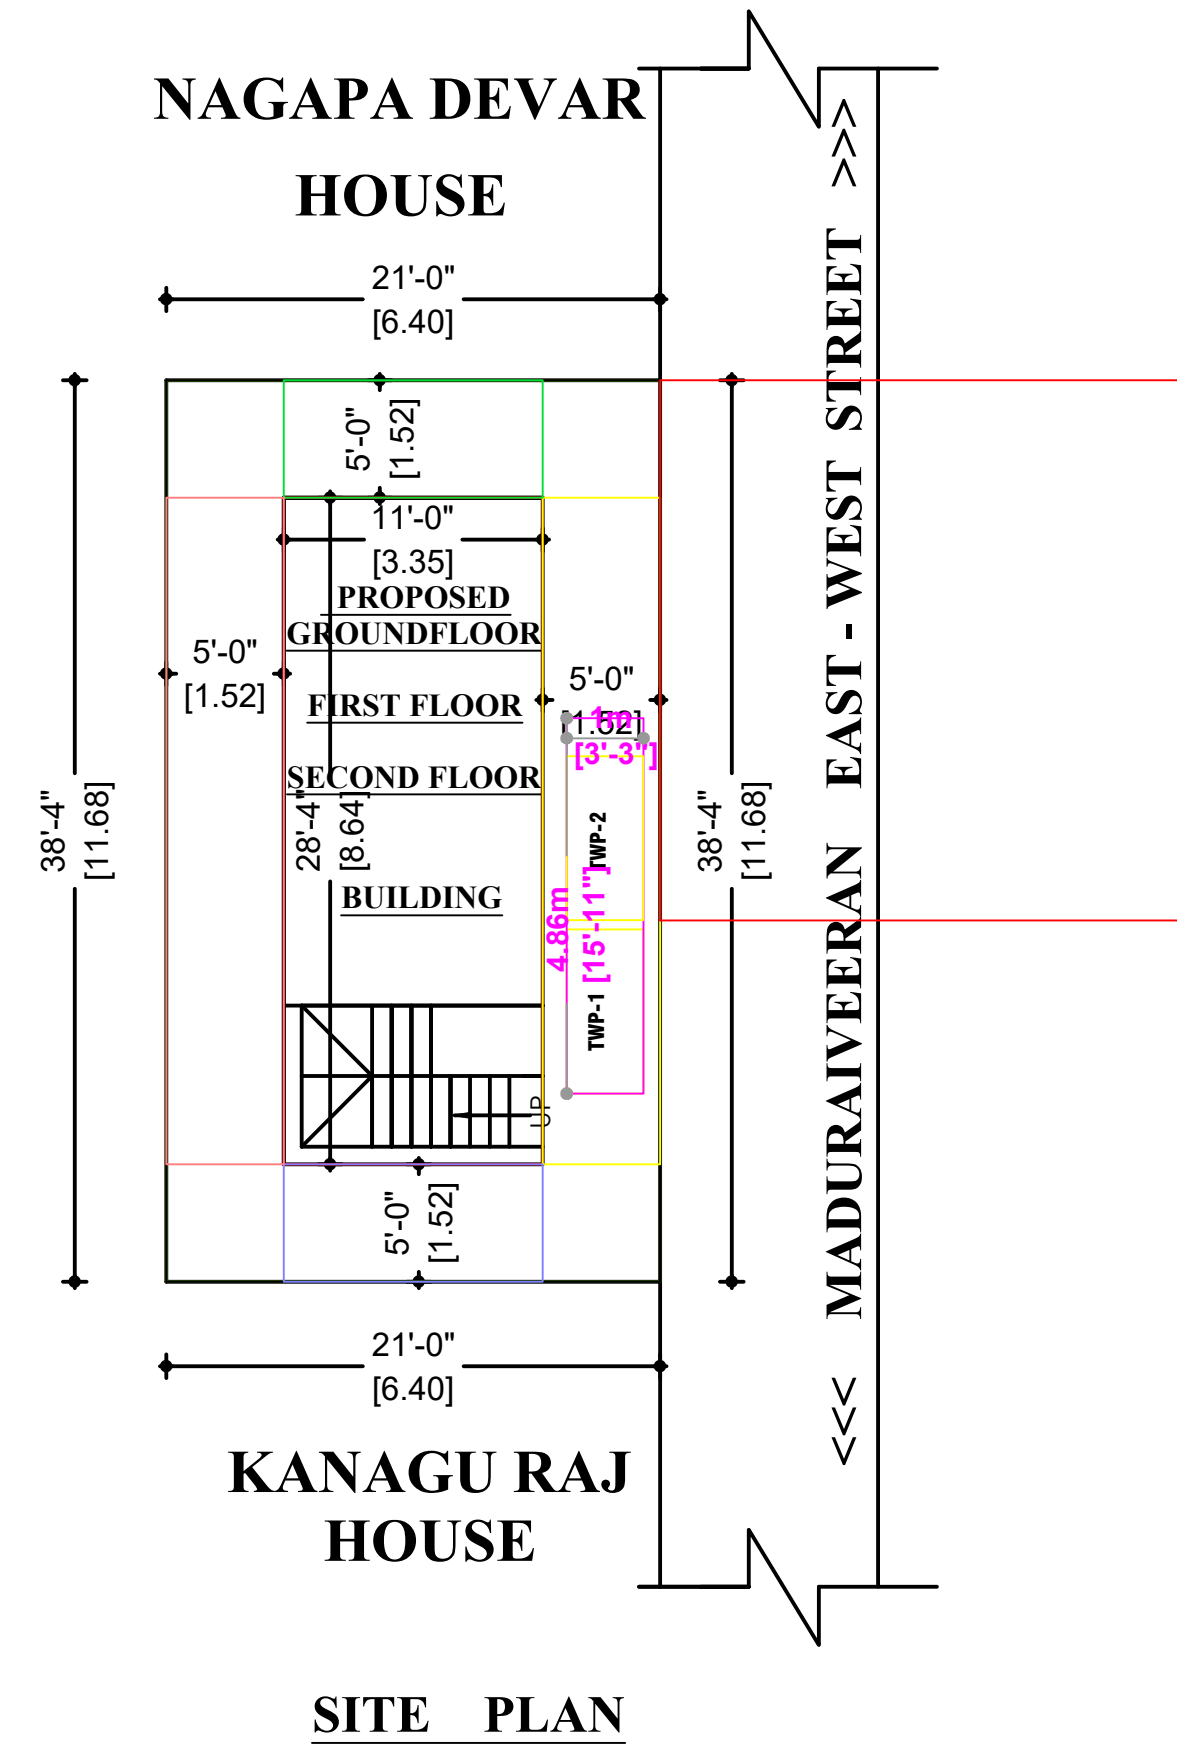
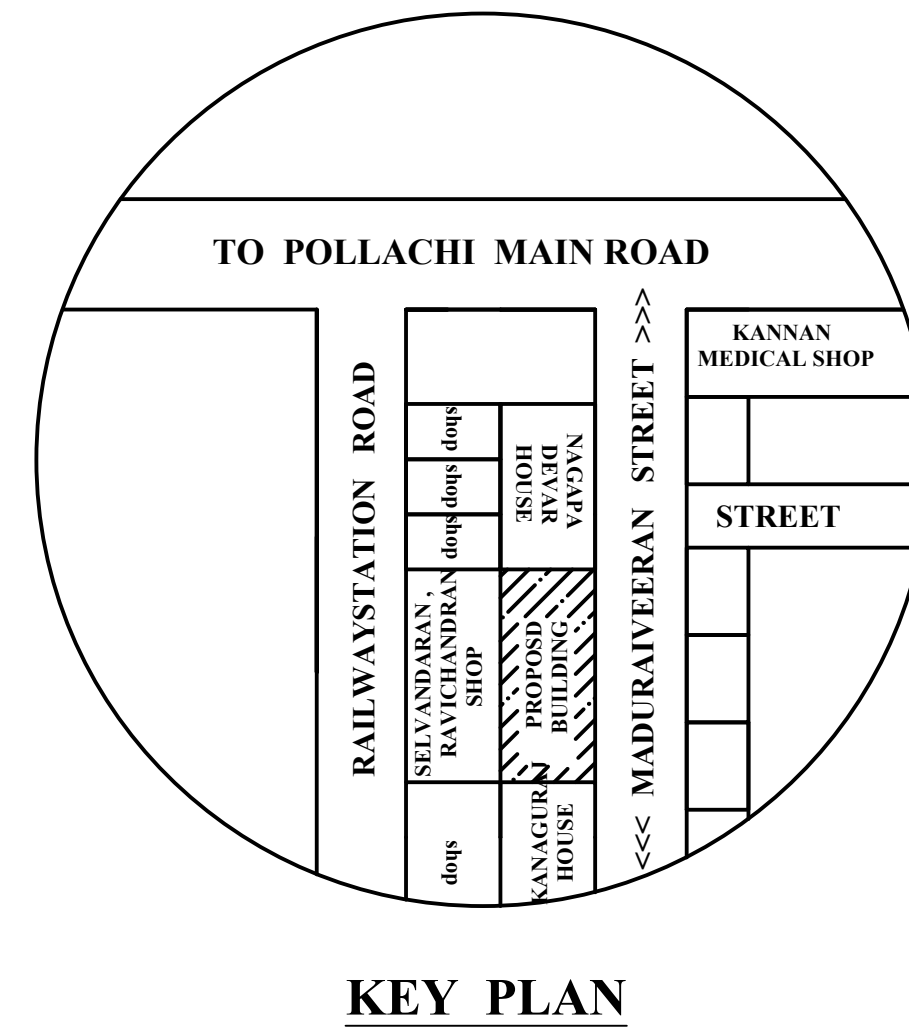
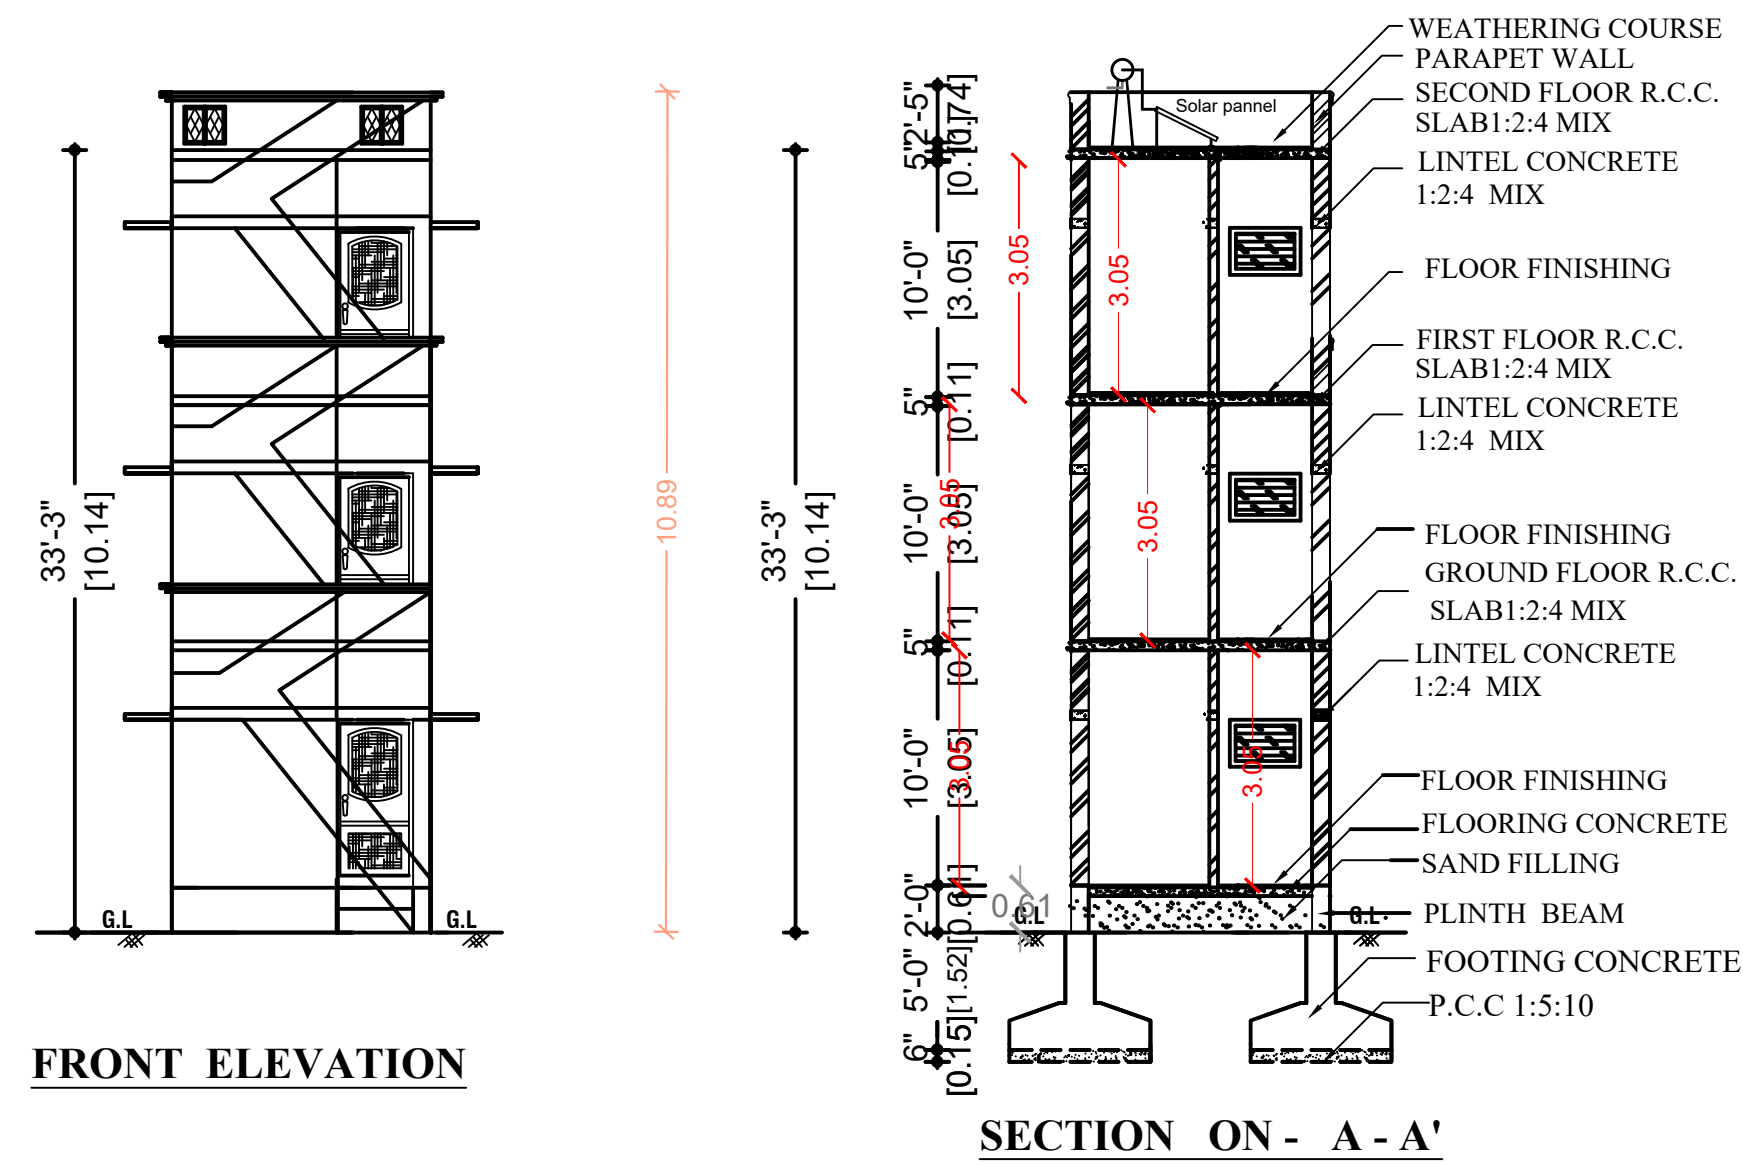


(ASSESSEMENT NOS : 335 , 336)

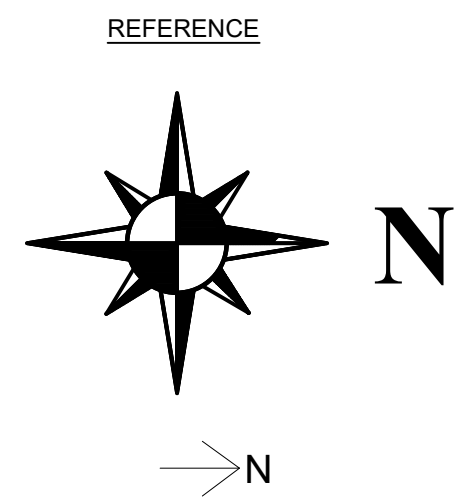

REFERENCE		
PROPOSED BUILDING		
SITE BOUNDARY ROAD		
SCHEDULE OF JOINERIES		
S.No	DESCRIPTION	SIZE (IN FT) (IN MET)
M.D	MAIN DOOR	5'6" X 7'0" 1.67 X 2.13
D	DOOR	3'0" X 7'0" 0.99 X 2.13
D1	DOOR	2'6" X 7'0" 0.76 X 2.13
O	OPEN	3'0" X 7'0" 0.99 X 2.13
W	WINDOW	4'0" X 4'0" 1.20 X 2.13
V	VENTILATOR	3'0" X 2'0" 0.91 X 2.13
AREA DETAILS		SQ.FT SQ.M
AREA OF THE SITE		807.00 75.00
<u>PROPOSED</u> <u>GROUND FLOOR DETAIL</u>		312.00 28.98
AREA OF THE PRO.BUILDING		
<u>PROPOSED</u> <u>FIRST FLOOR DETAIL</u>		312.00 28.98
AREA OF THE PRO.BUILDING		
<u>PROPOSED</u> <u>SECOND FLOOR DETAIL</u>		312.00 28.98
AREA OF THE PRO.BUILDING		
AREA OF THE OPEN SPACE		495.00 46.02

വർത്തമാനം

APPLICANT


E.D. PRABHU, D.C.E.R.E. GRADE-III
CONSULTING CIVIL ENGINEER &
LICENCE BUILDING SURVEYOR
22A, V.O.C. STREET, R.S. ROAD,
(NEAR KRISHNA FLOUR MILL),
KINATHUKADAVU, COIMBATORE-642 109.
☎ : 95780 07375, 94429 13824

ENGINEER / LBS