
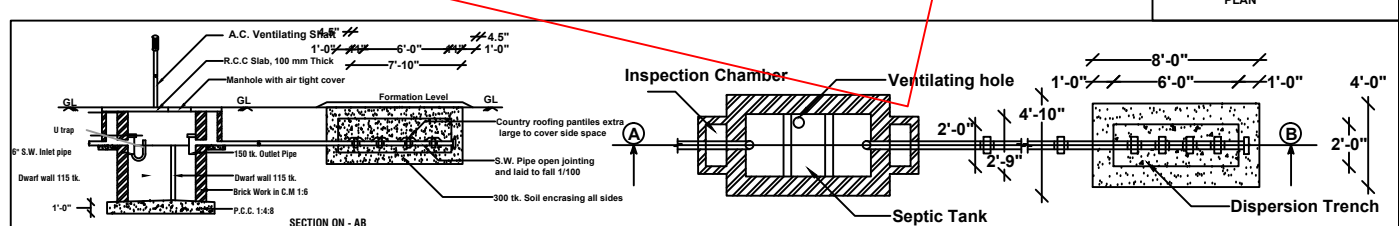
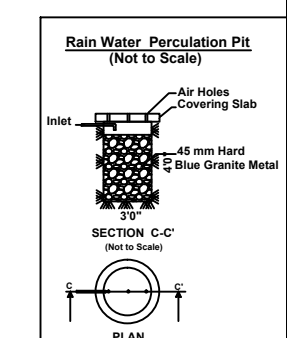
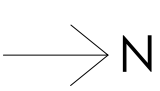
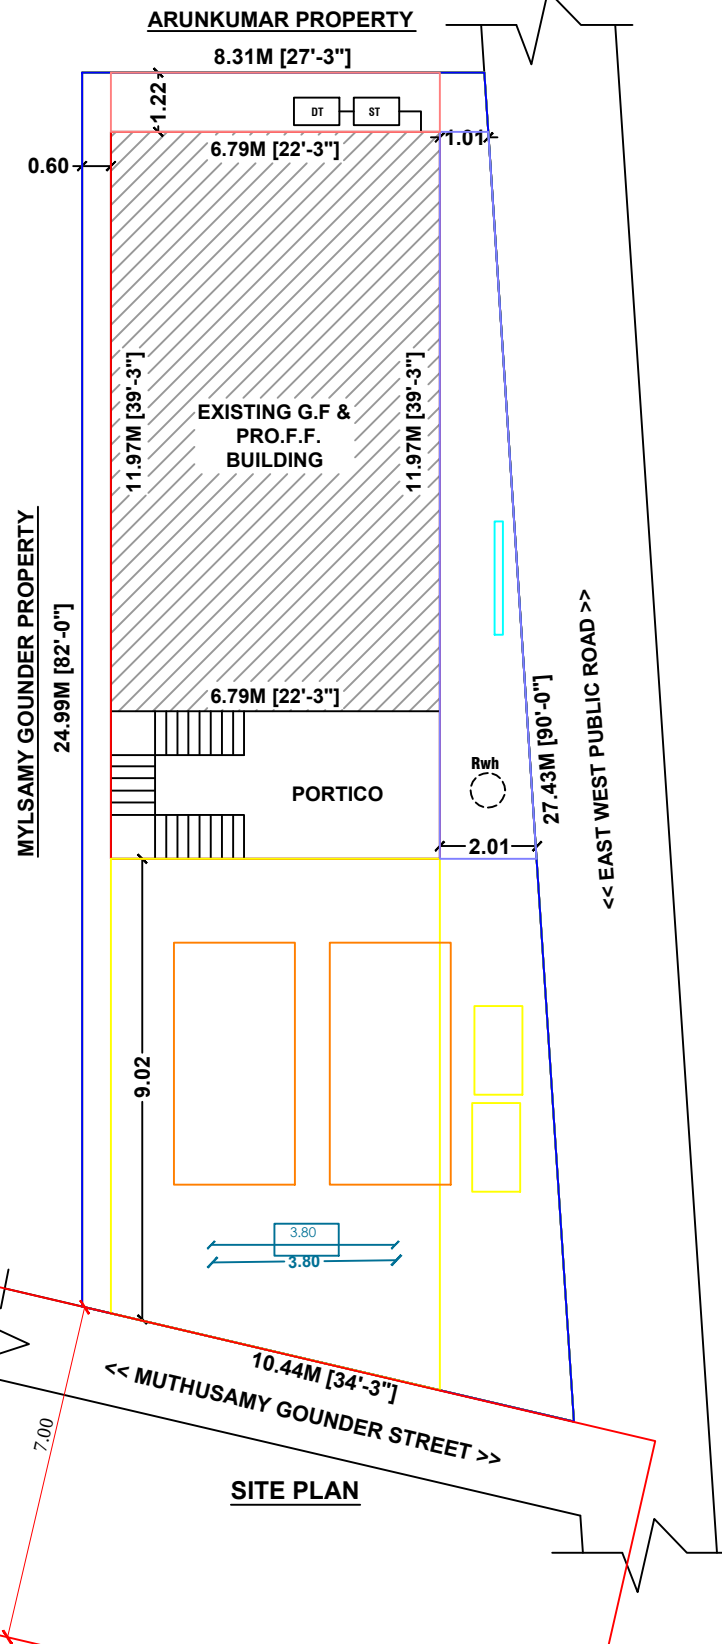
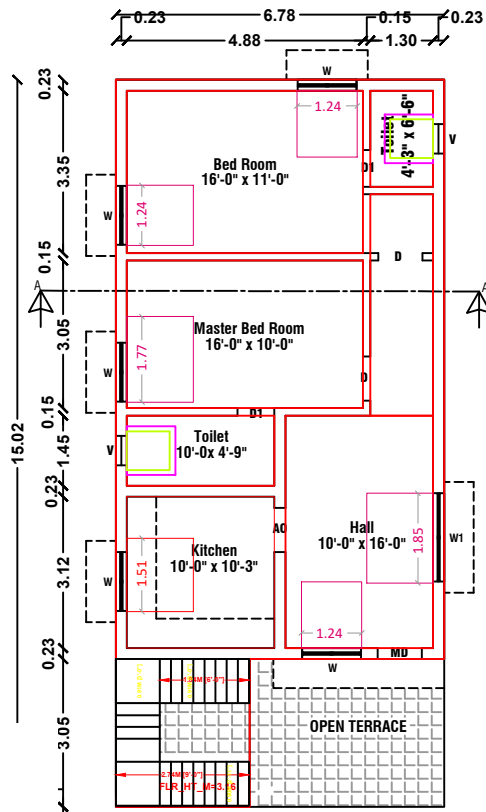
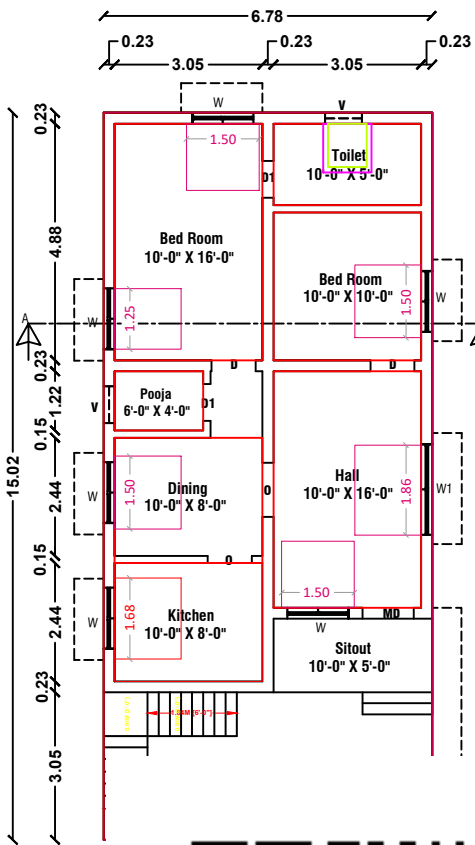


Plan Showing the Proposed Additional Construction of R.C.C.Roof First Floor Residential Building in Natham S.F.No: 470/4 , Patta No: 1640,
Door No: 1/35, Assm.No: 2679, Muthugounder Street at Zamin Uthukuli Town Panchayat, Pollachi Taluk,Coimbatore District.

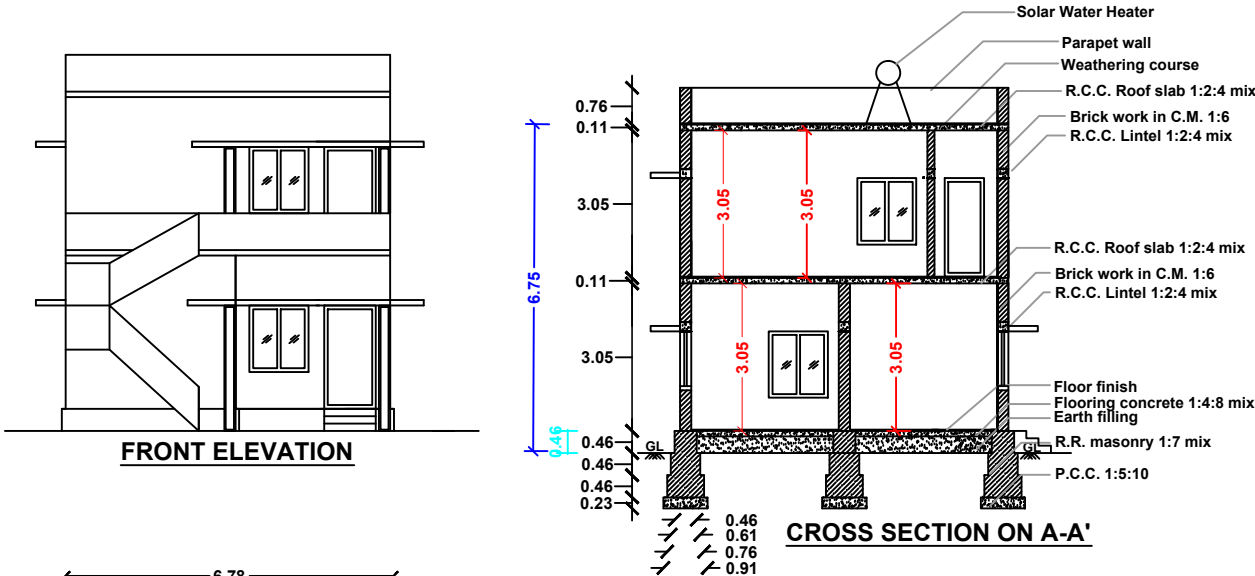

Scale		Area details		Sq.ft.	Sq.m.
Plan : 1: 100		Area of the Site		2640.00	245.26
Site Plan : 1:100		Area of the Exi.G.F.Building		1097.39	101.95
		Area of the Pro.F.F.Building		964.24	89.58
		Area of the Open Space		1542.61	143.31

Schedule of Joineries			
MD	Main Door	3'-6" x 7'-0"	(1.06 x 2.13)
D	Door	3'-3" x 7'-0"	(1.00 x 2.13)
D1	Door	2'-6" x 7'-0"	(0.76 x 2.13)
W	Window	4'-0" x 4'-0"	(1.21 x 1.21)
W1	Window	6'-0" x 4'-0"	(1.83 x 1.21)
V	Ventilator	2'-6" x 3'-0"	(0.76 x 0.91)

Site boundary	
Exi.G.F & Pro.F.F.Building	
Exi.Road	
Rain Water Pit (RWH)	

Mr.A.Kanakaraj S/O Arumuga Gr.

A. A. 00163023

Applicant.

K. Manikandan
Er. K. Manikandan D.C.E
Registered Engineer Grade-III
CADD TECHNOLOGY
Building & Layout Plan Approval & Vastu Planer
NVM Complex, Water Tank Road
Venkadesha Colony, Pollachi - 642 001.
Cell : 63824 92860,90950 99505

Registered Engineer